




GROUND FLOOR PLAN

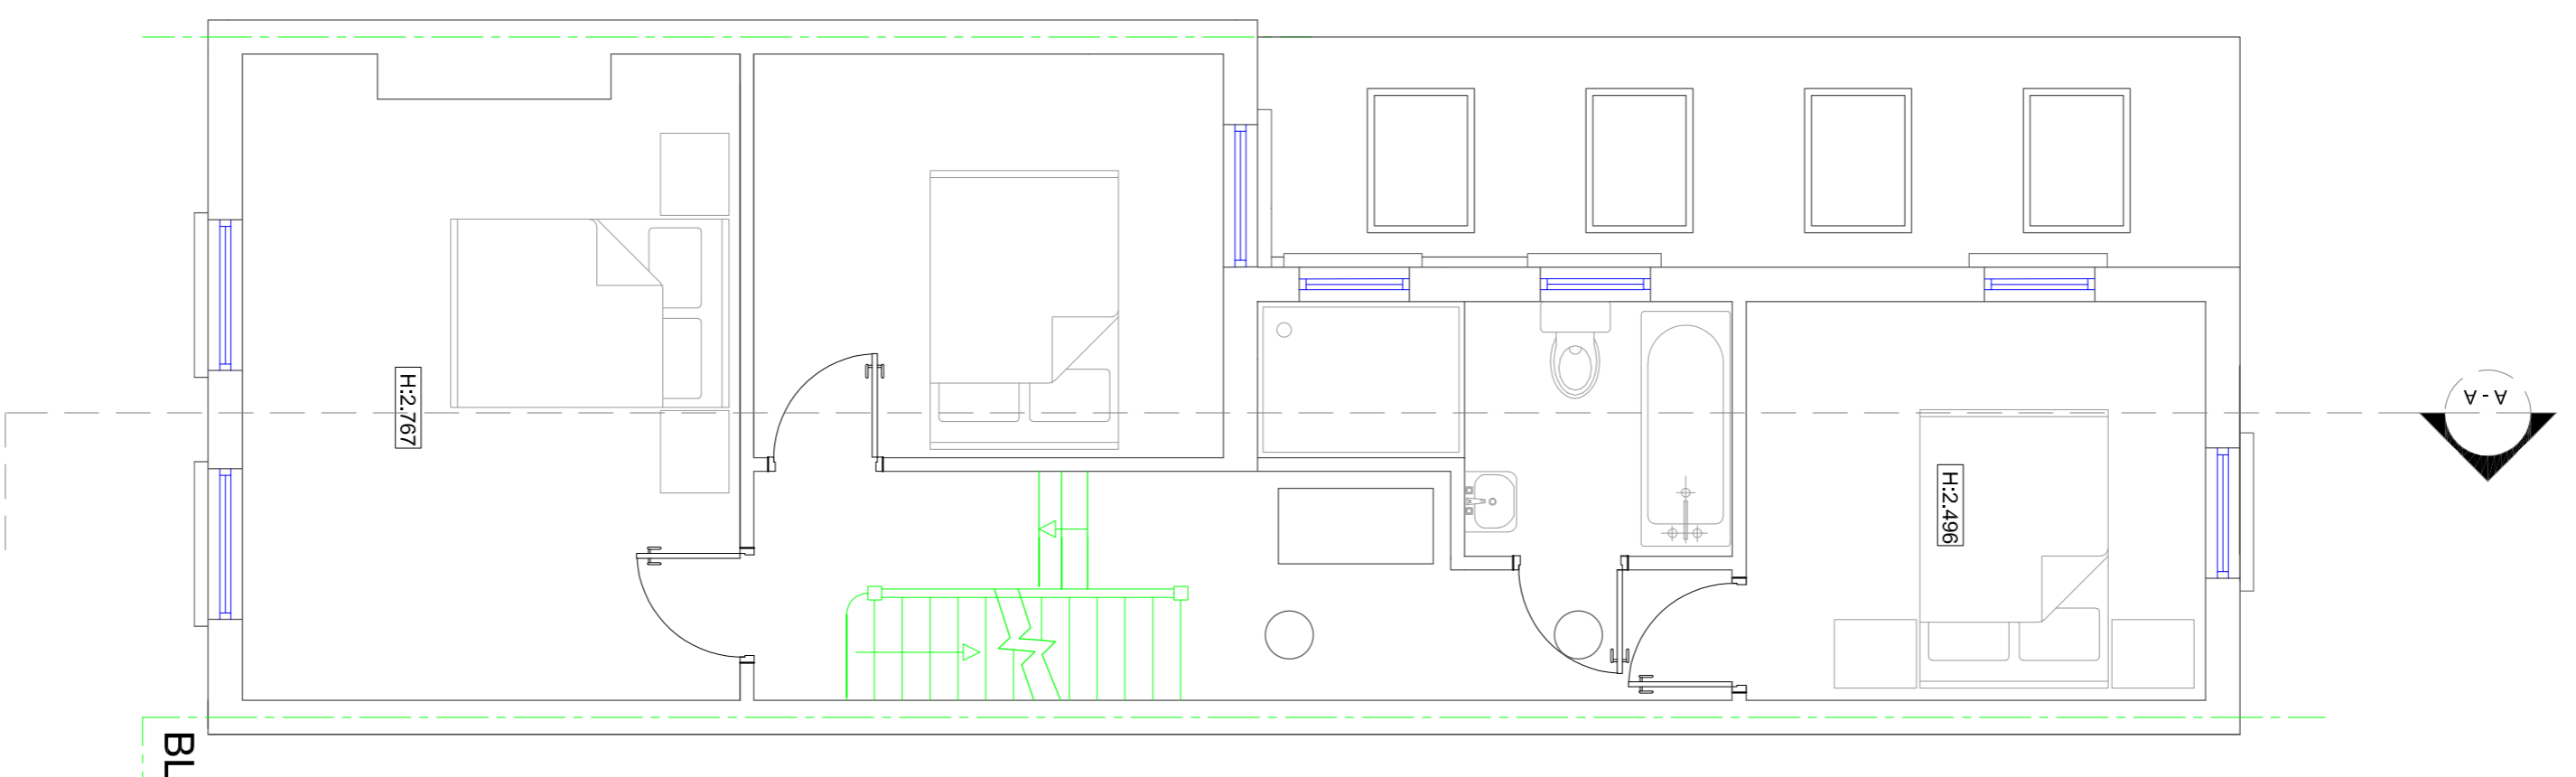


FIRST FLOOR PLAN

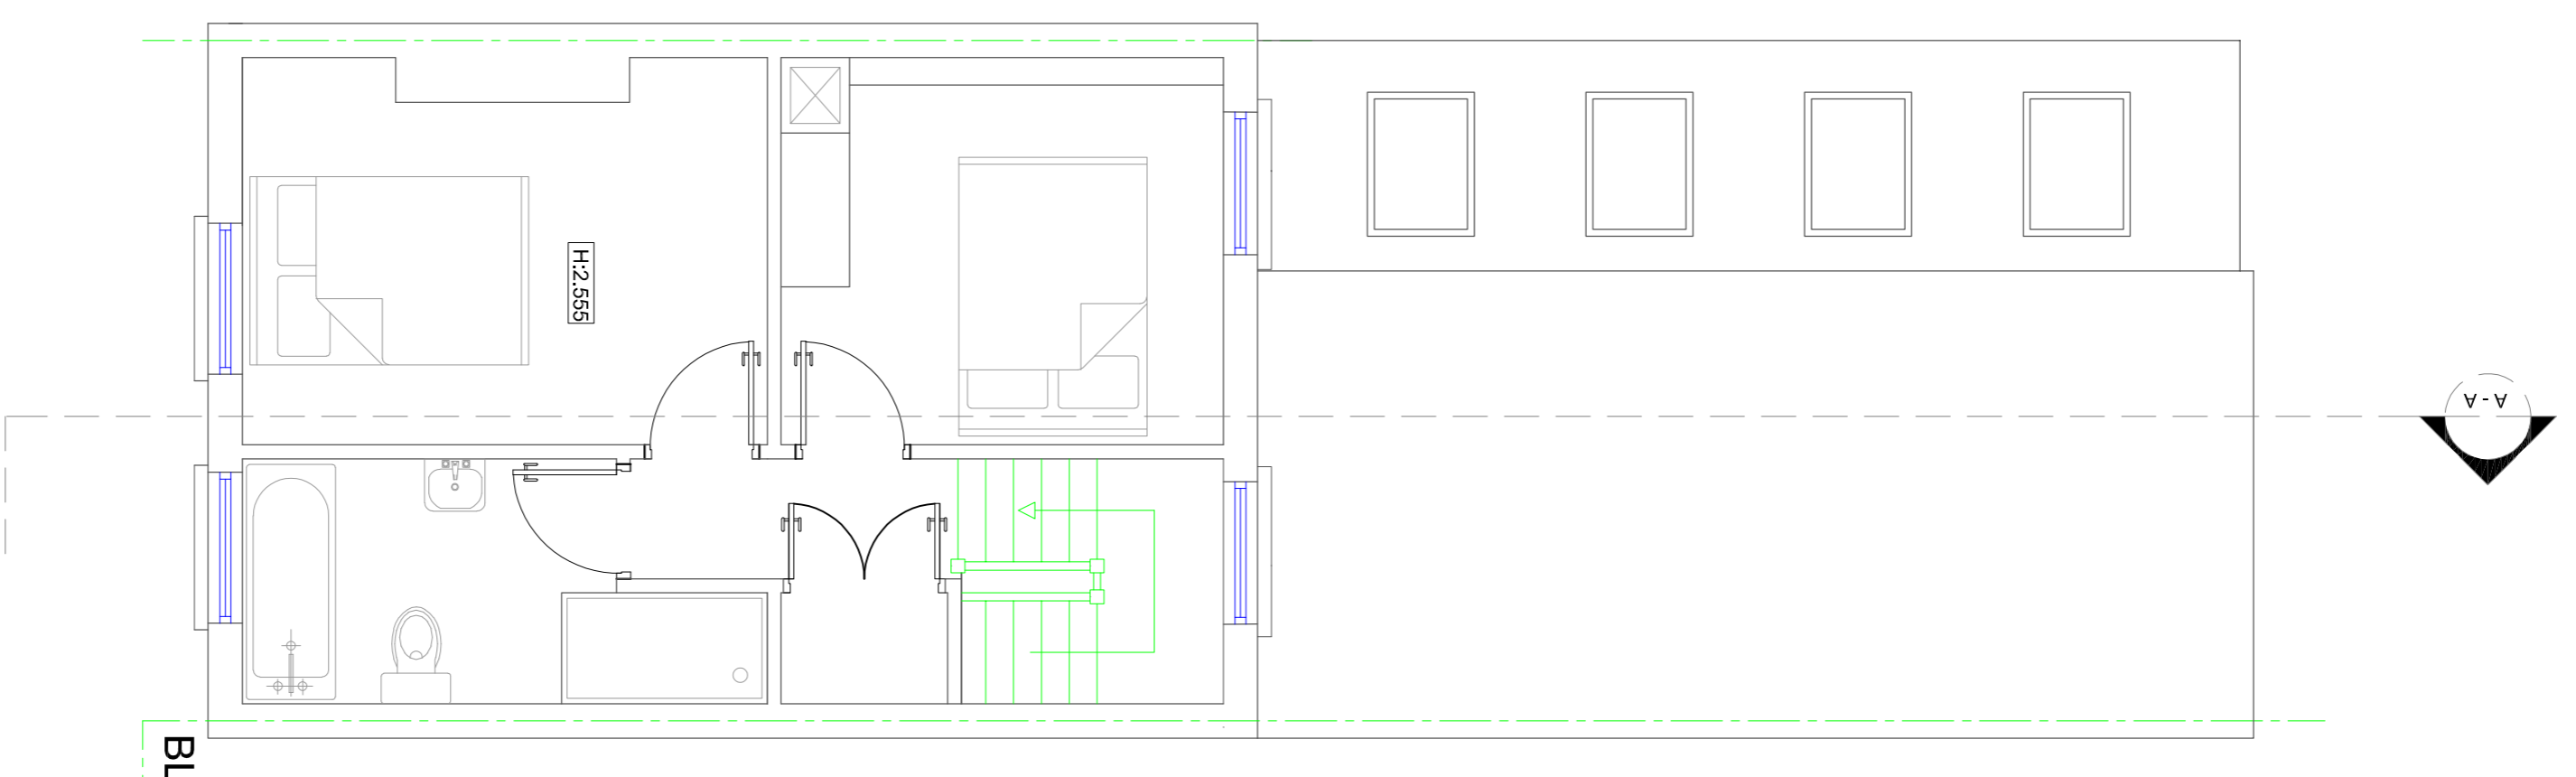


SECOND FLOOR PLAN

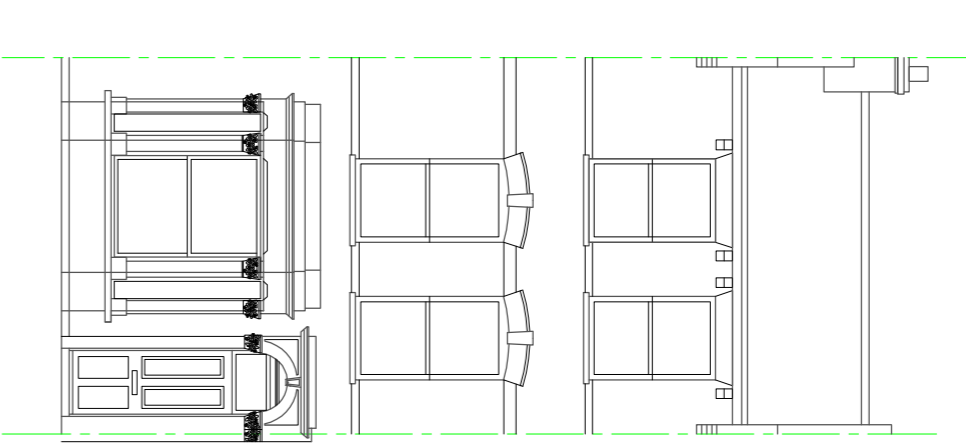

FRONT ELEVATION

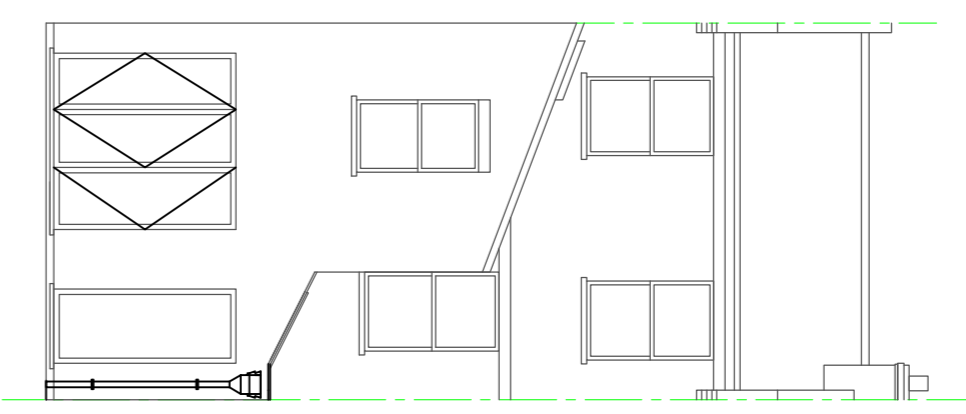

REAR ELEVATION

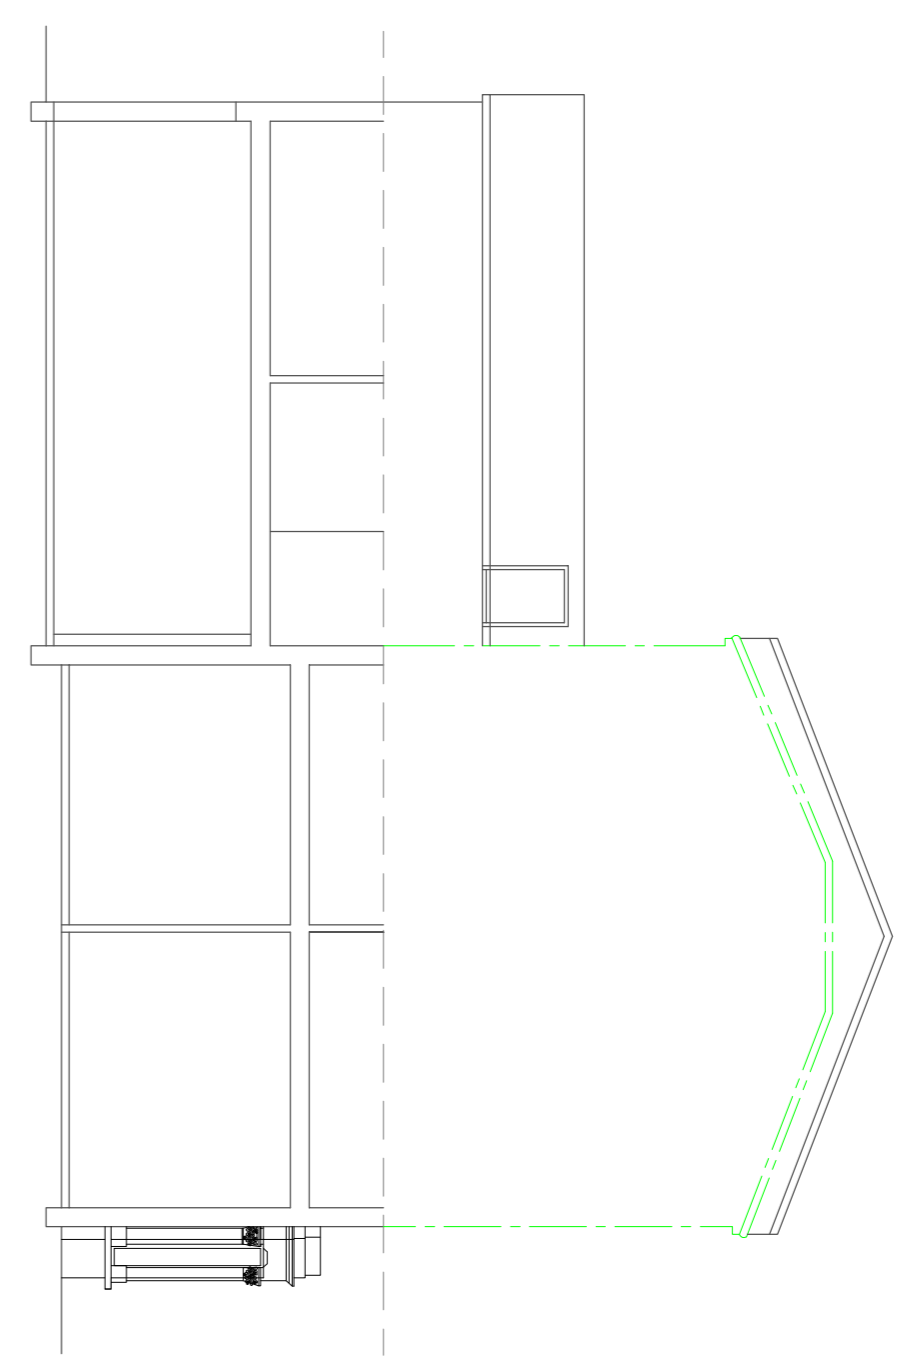

CROSS SECTION AA

PROJECT TITLE		36 York Rise NW5 1SB		P A D
DRAWING TITLE		Proposed Plans and Elevations		
DWG STATUS		Planning Approval		
DRAWN	FILE	DATE	REVISION	
CHECKED	JOB NO	SCALE	DWG NO	
		1/50 and 1/100	YR - 2019/002	