




Existing Front Bay elevation

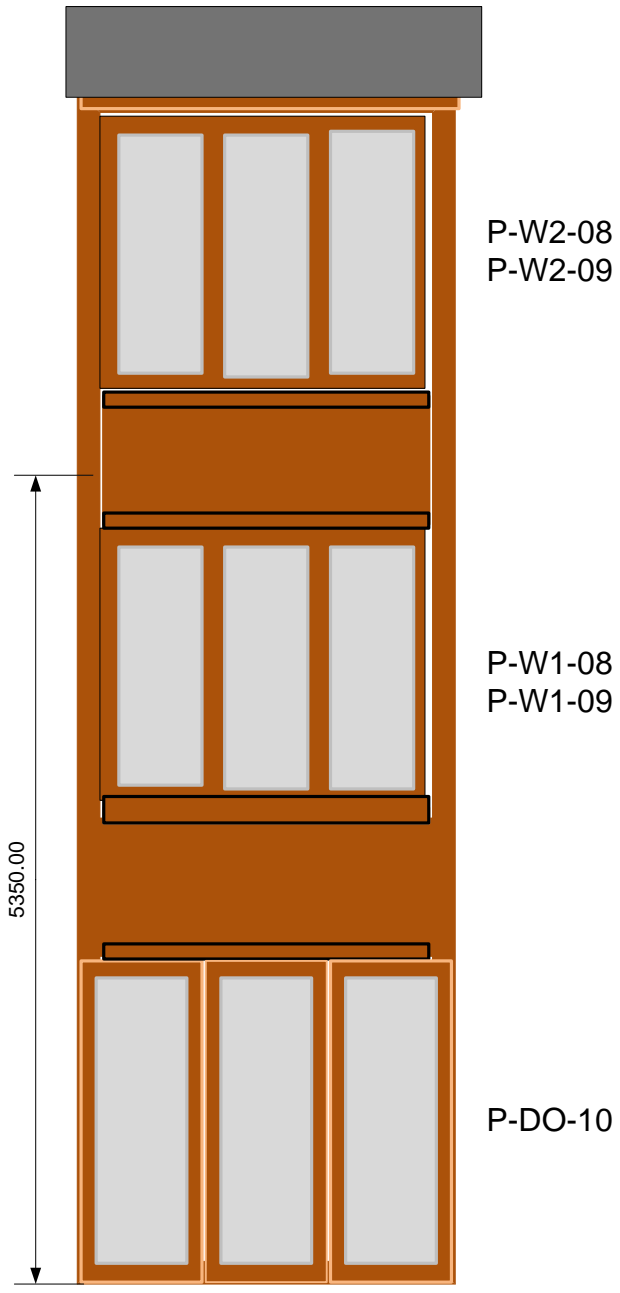

Proposed Front Bay elevation

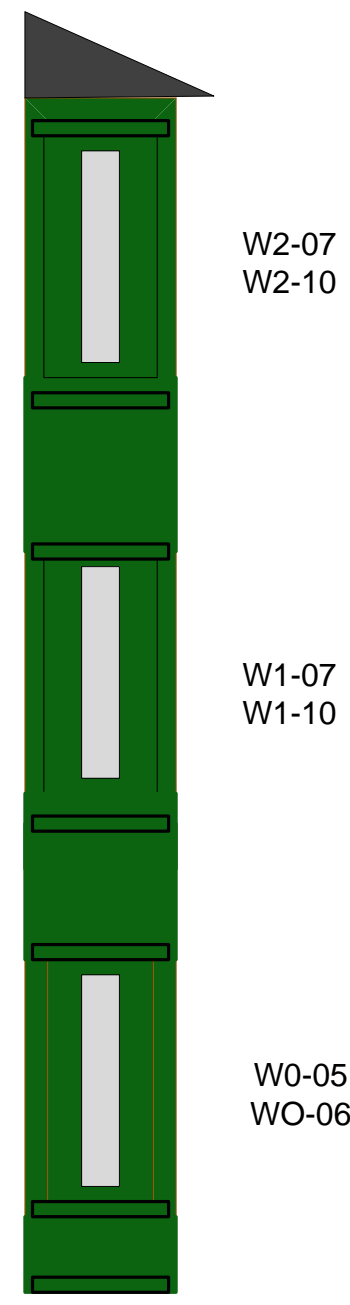


Existing side Bay elevation

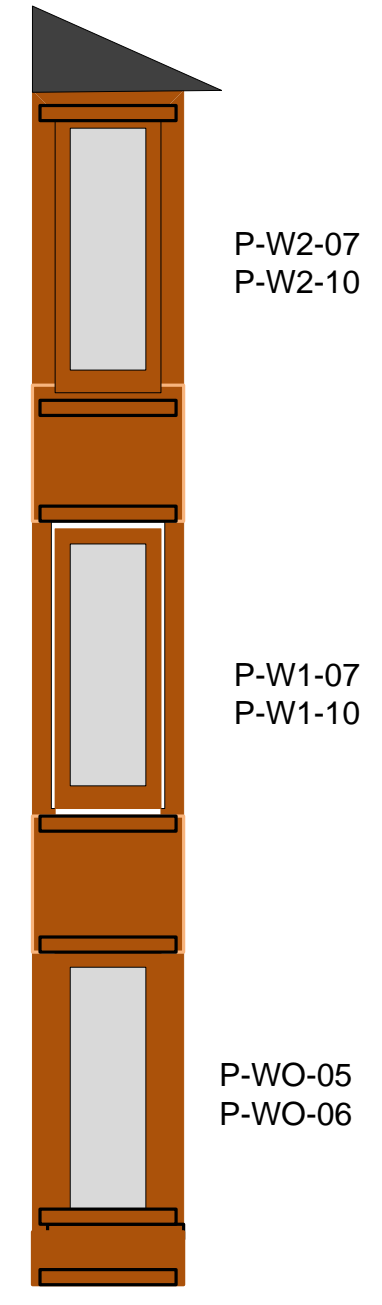


Proposed side Bay elevation

Abeona Housing Co-Op		
116 Fleet Road London NW32QX Rear elevation bay window		7/23/2019
Drawing size A3	SCALE: 1:50	Drawing Number: Abeona 116 Elevation /02

Airbrick

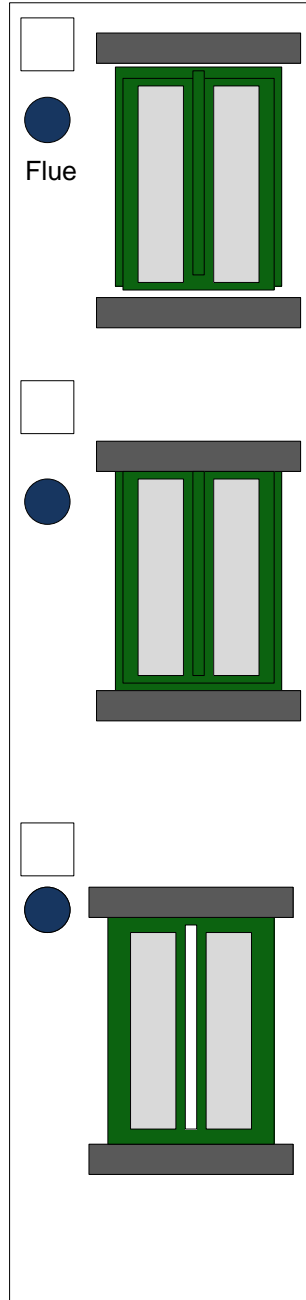

Existing End elevation Kitchen Windows

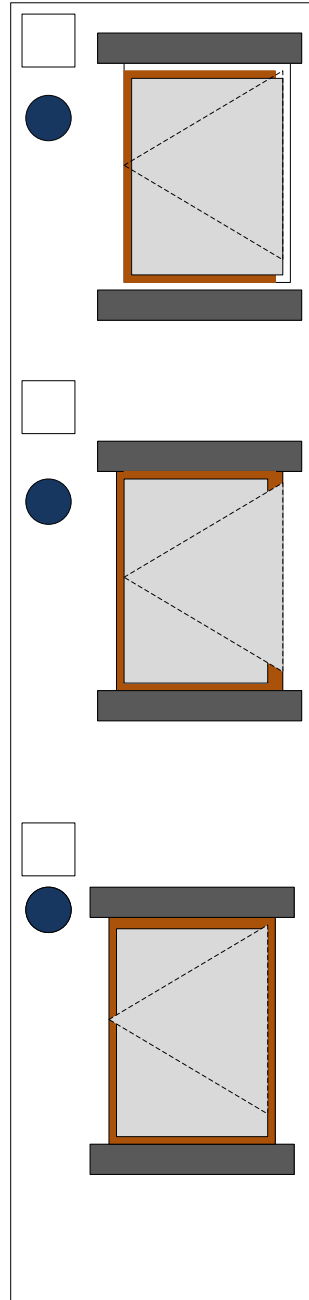

Proposed End elevation Kitchen Window



Existing Side elevation Bedroom & Hall Windows

Balcony metal rails



Proposed Side elevation Bedroom & Hall Windows

Abeona Housing Co-Op

116 Fleet Road London NW32QX Rear elevation bay window

7/23/2019

Drawing size A3

SCALE: 1:50

Drawing Number: Abeona 116 Elevation /03