
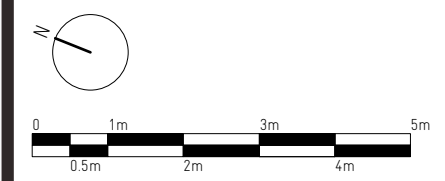


date: SEPTEMBER 2019
 scale: 1:100 @ A3
 job: BROOKFIELD PARK
 drawing: PROPOSED
 SECOND FLOOR PLAN
 number: **142 013**
 revision: P01
 drawn: EW
 checked: PdA

GENERAL NOTES:

1. DO NOT SCALE FROM THIS DRAWING, EXCEPT FOR PLANNING PURPOSES
 2. ALL DIMENSIONS AND LEVELS TO BE CHECKED ONSITE
 3. ALL STRUCTURAL ELEMENTS TO STRUCTURAL ENGINEER'S SPECIFICATION AND DETAILS
 4. ALL DETAILS TO MANUFACTURERS SPECIFICATION AND DETAILS
 5. DRAWINGS TO BE READ IN CONJUNCTION WITH SCOPE OF WORKS T01
 6. ALL DETAILS SUBJECT TO BUILDING CONTROL APPROVAL
 7. ISSUE NOT FOR CONSTRUCTION
- ©2019 - MAY NOT BE REPRODUCED WITHOUT PERMISSION

revision	date	details
P01	24.09.19	planning

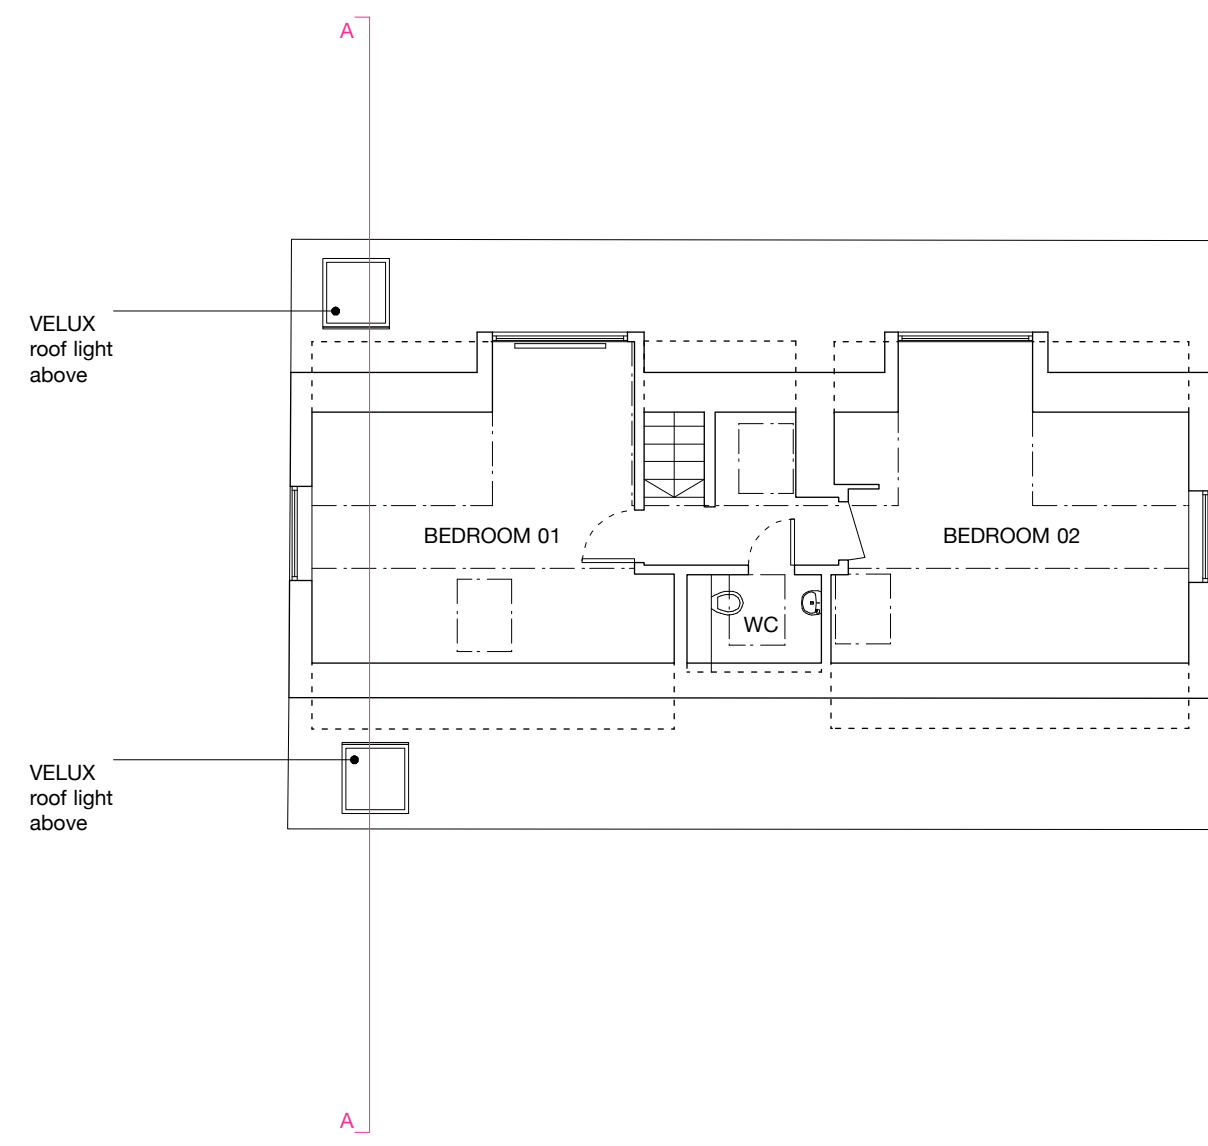

RUSSIAN FOR FISH
 unit 16 durham yard
 teesdale street
 london e2 6qf
 studio@russianforfish.com
 020 7739 4442