



1 EXISTING REFLECTED CEILING PLAN 1 : 20

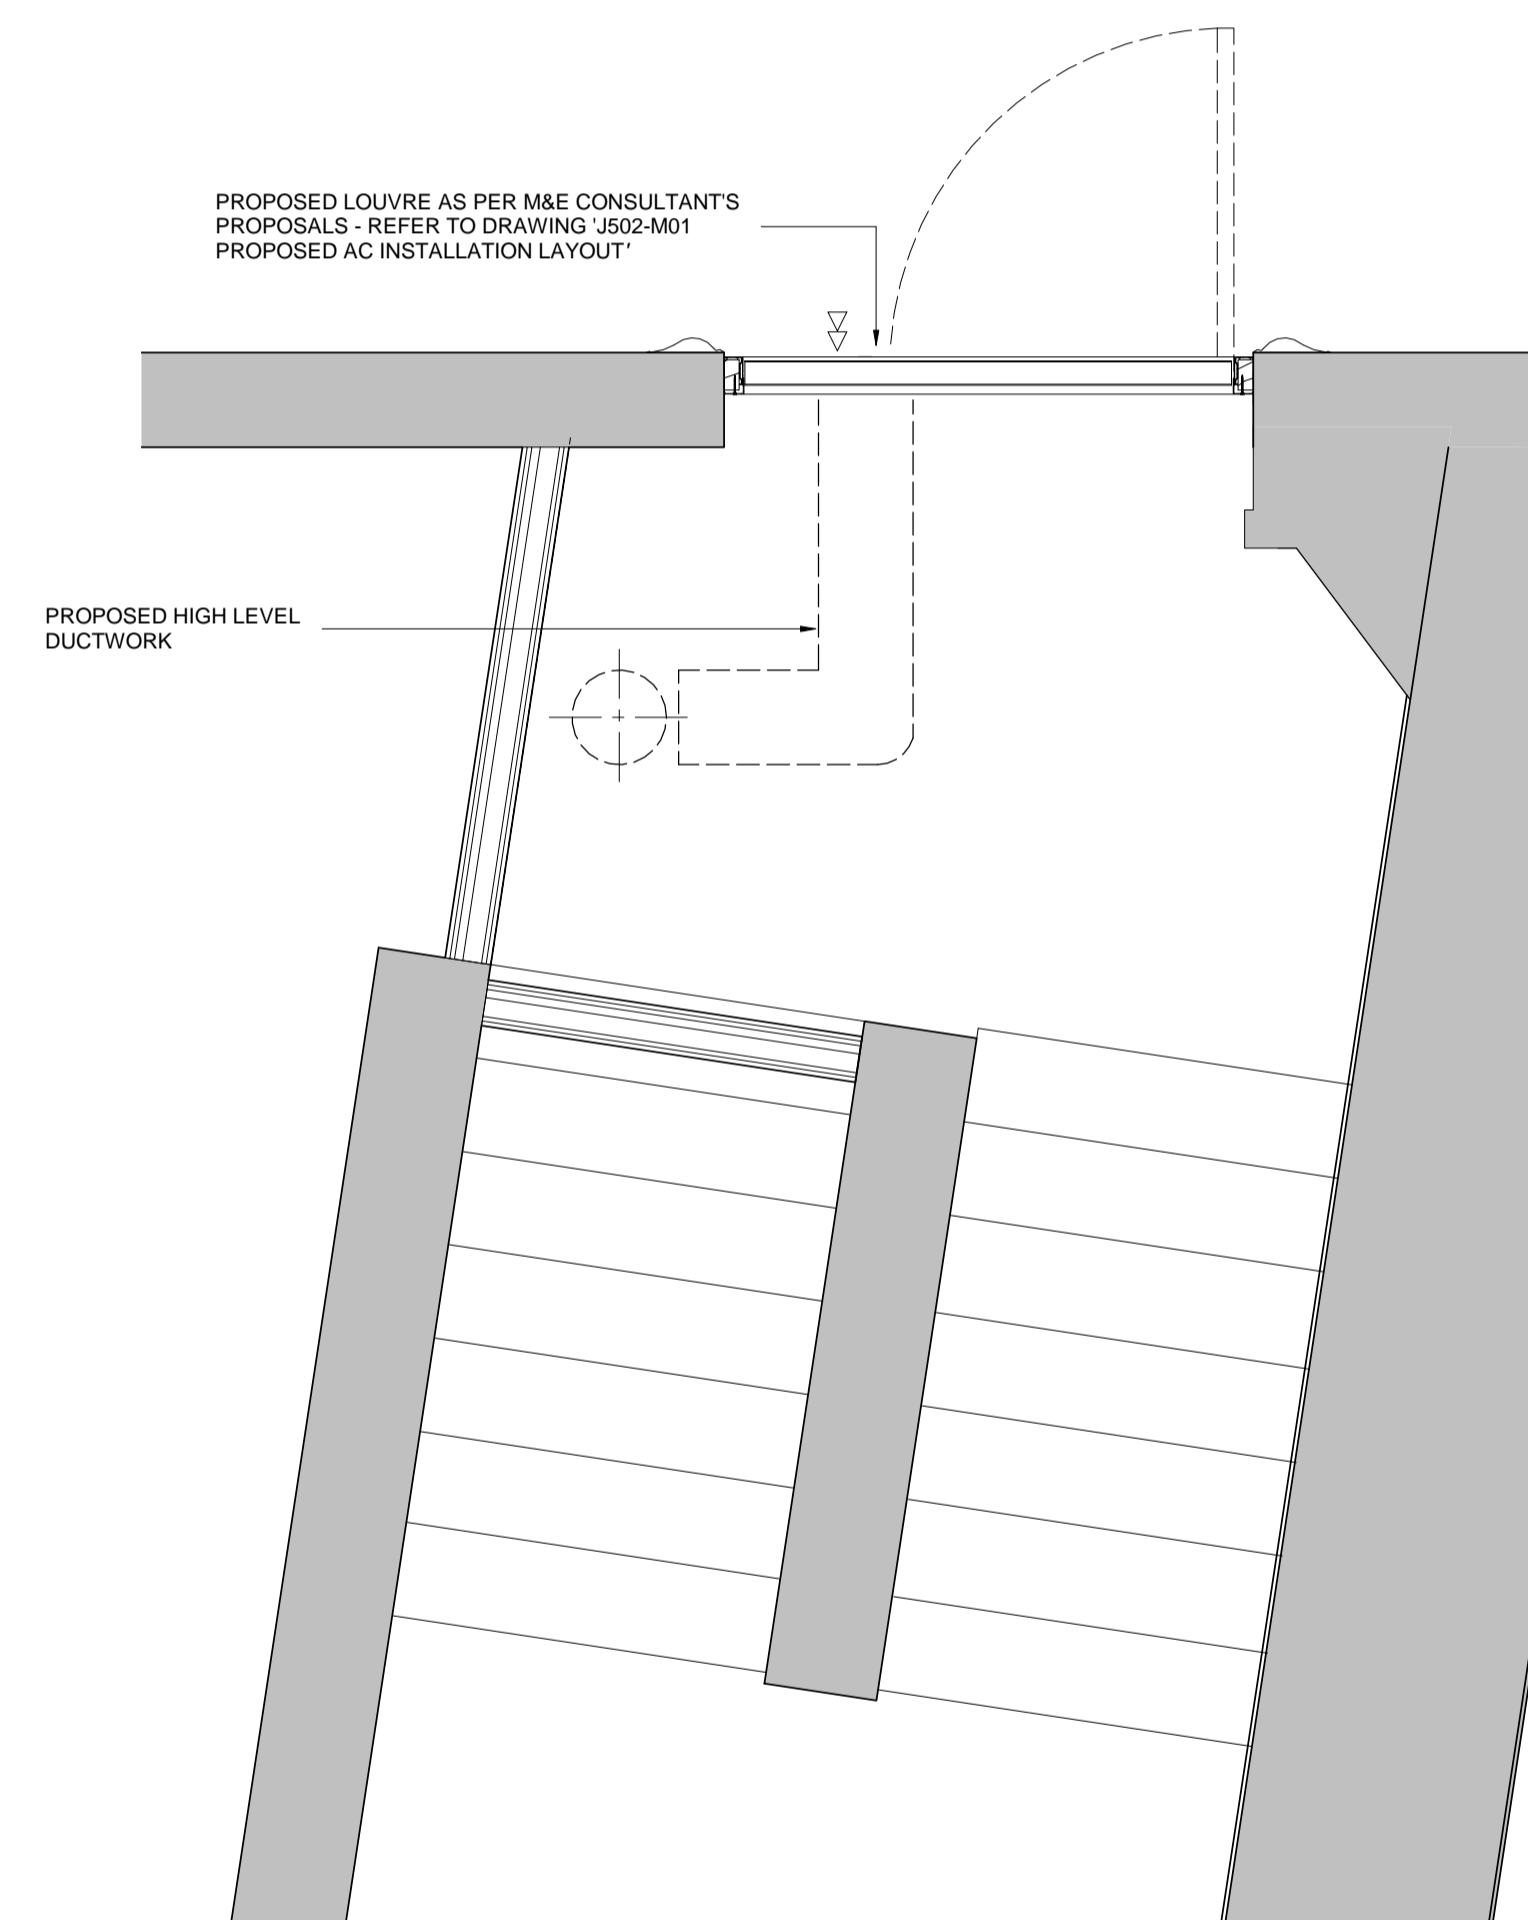


2 PROPOSED REFLECTED CEILING PLAN 1 : 20

 

KEY RESIDUAL RISK

KEY PLAN

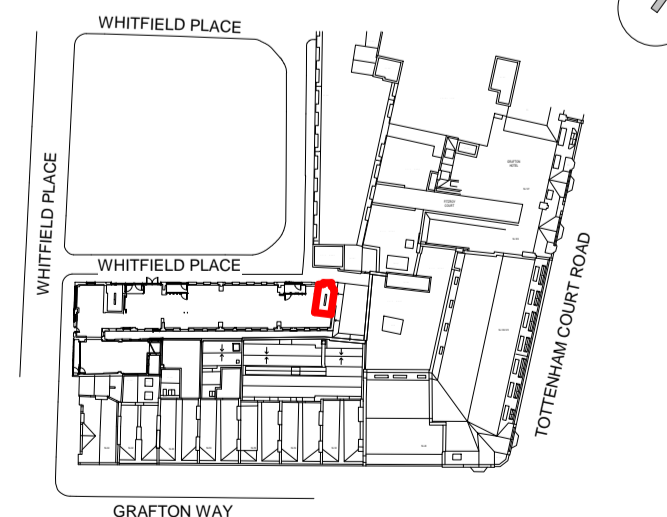

| | | | |
|--|----------------------------------|---|---|
| ORIGINATOR DMA | | TITLE EXISTING AND PROPOSED REFLECTED CEILING PLAN | |
| PROJECT FYA - SUFFOLK HOUSE BASEMENT WHITFIELD PLACE, LONDON | PURPOSE OF ISSUE FOR PLANNING | STATUS S1 | REVISION P1 |
| JOB NO. 431 | SCALE 1:20 @A1 | DRAWN ZK | CHECKED APPROVED ADS DMA |
| PROJECT SFH | ORIGINATOR DMA | ZONE XX | LEVEL TYPE ROLE DOC NO GF DR A 02071 |