
 


Site Plan, VSI

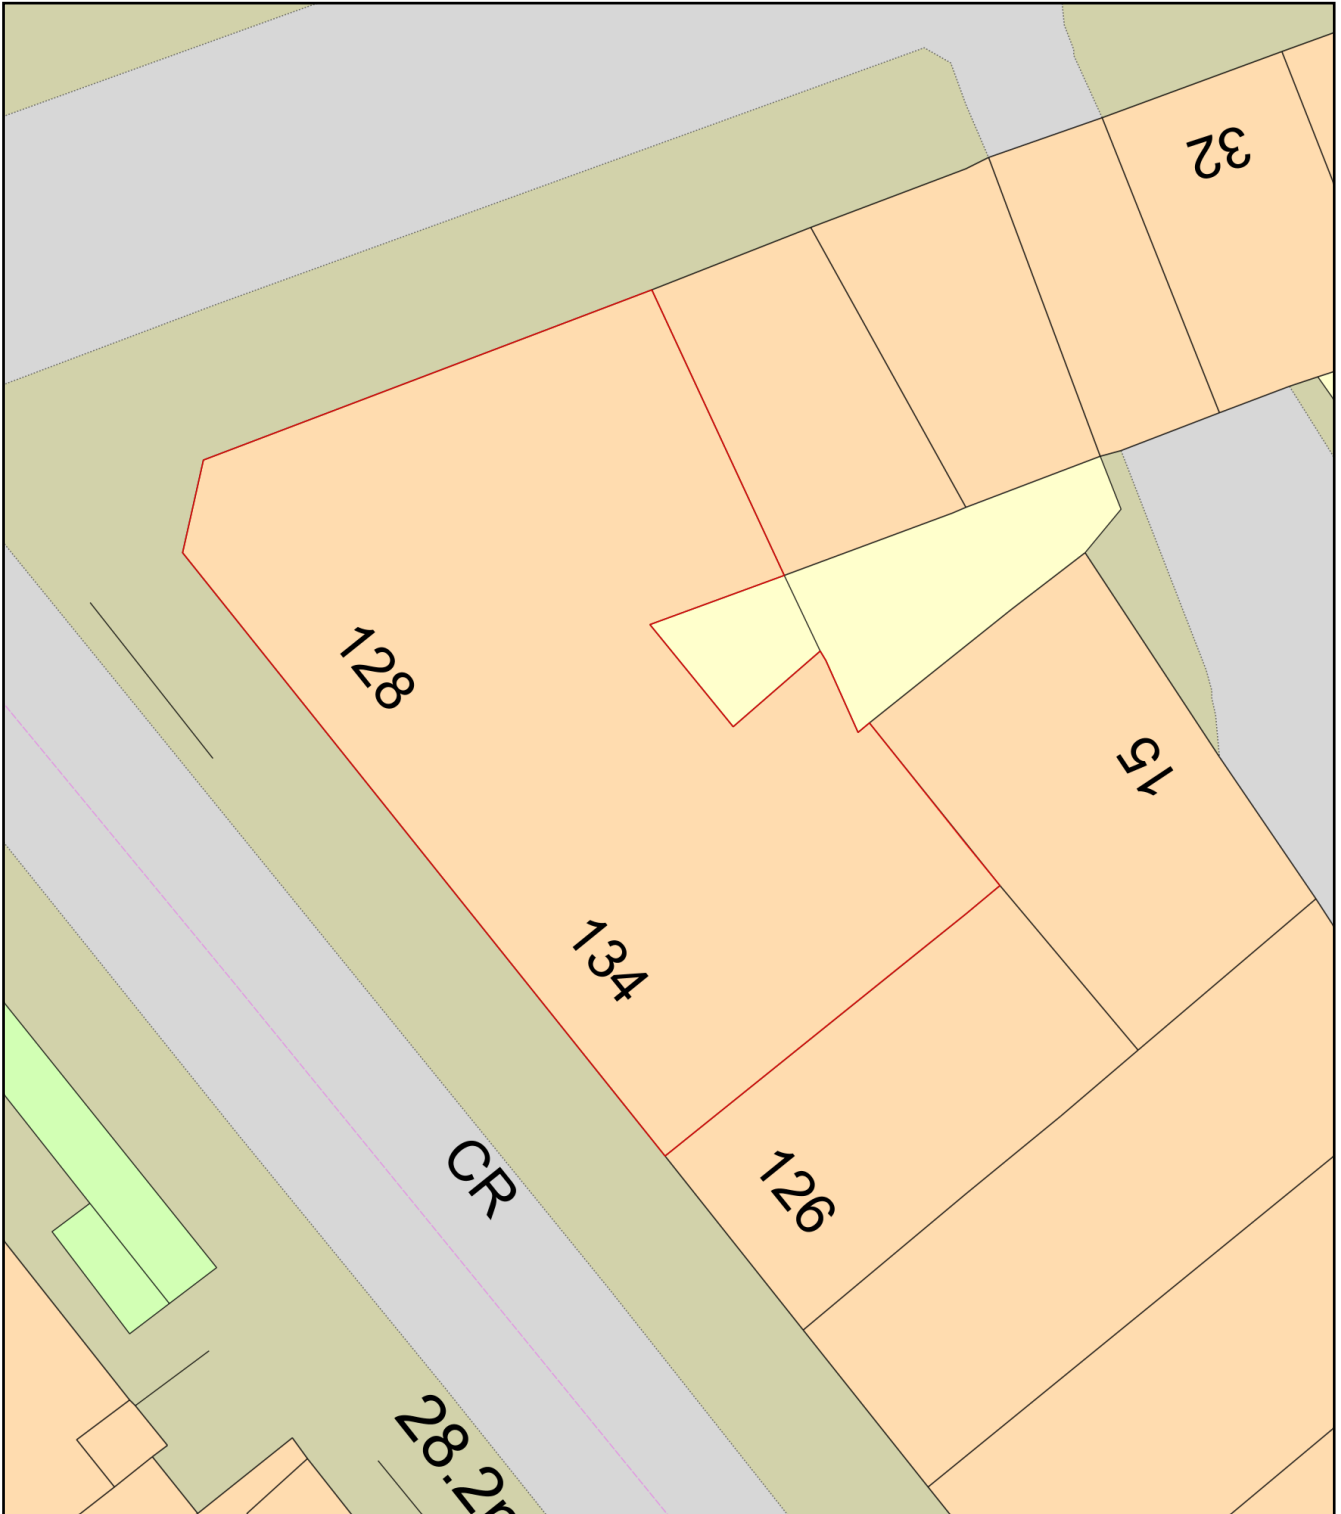

Plan Produced for: Charlotte Sayers

Date Produced: 19 Sep 2019

Plan Number/Project ID: TQRQM19262122402406

Scale: 1:200 @ A4