
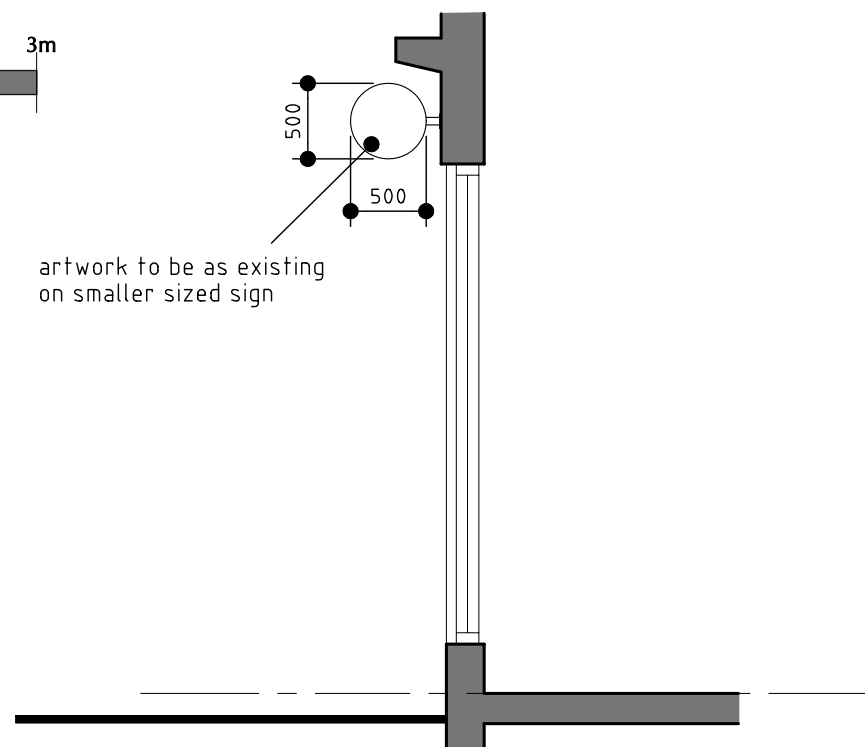


1 front elevation as proposed
scale 1:50

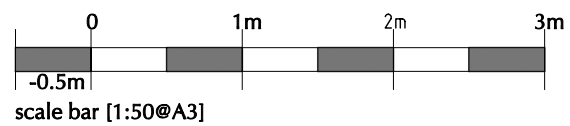

2 section through shopfront
scale 1:50

planning

project
246 - 248 KENTISH TOWN ROAD
LONDON NW5 2AB

drawing title
SHOP SIGNAGE AS PROPOSED

G D ARCHITECTS

41 HARTLAND WAY CROYDON CR0 8RJ
TEL: 020 8405 9782
E: studio@gd-architects.com

Scale 1:50 AT A3	Project no. 01643	Drawing number 1643_P03	Rev
Date SEPT '19	By GD	CAD filename G:\DWGS\01643	Rev

© gdarchitects