


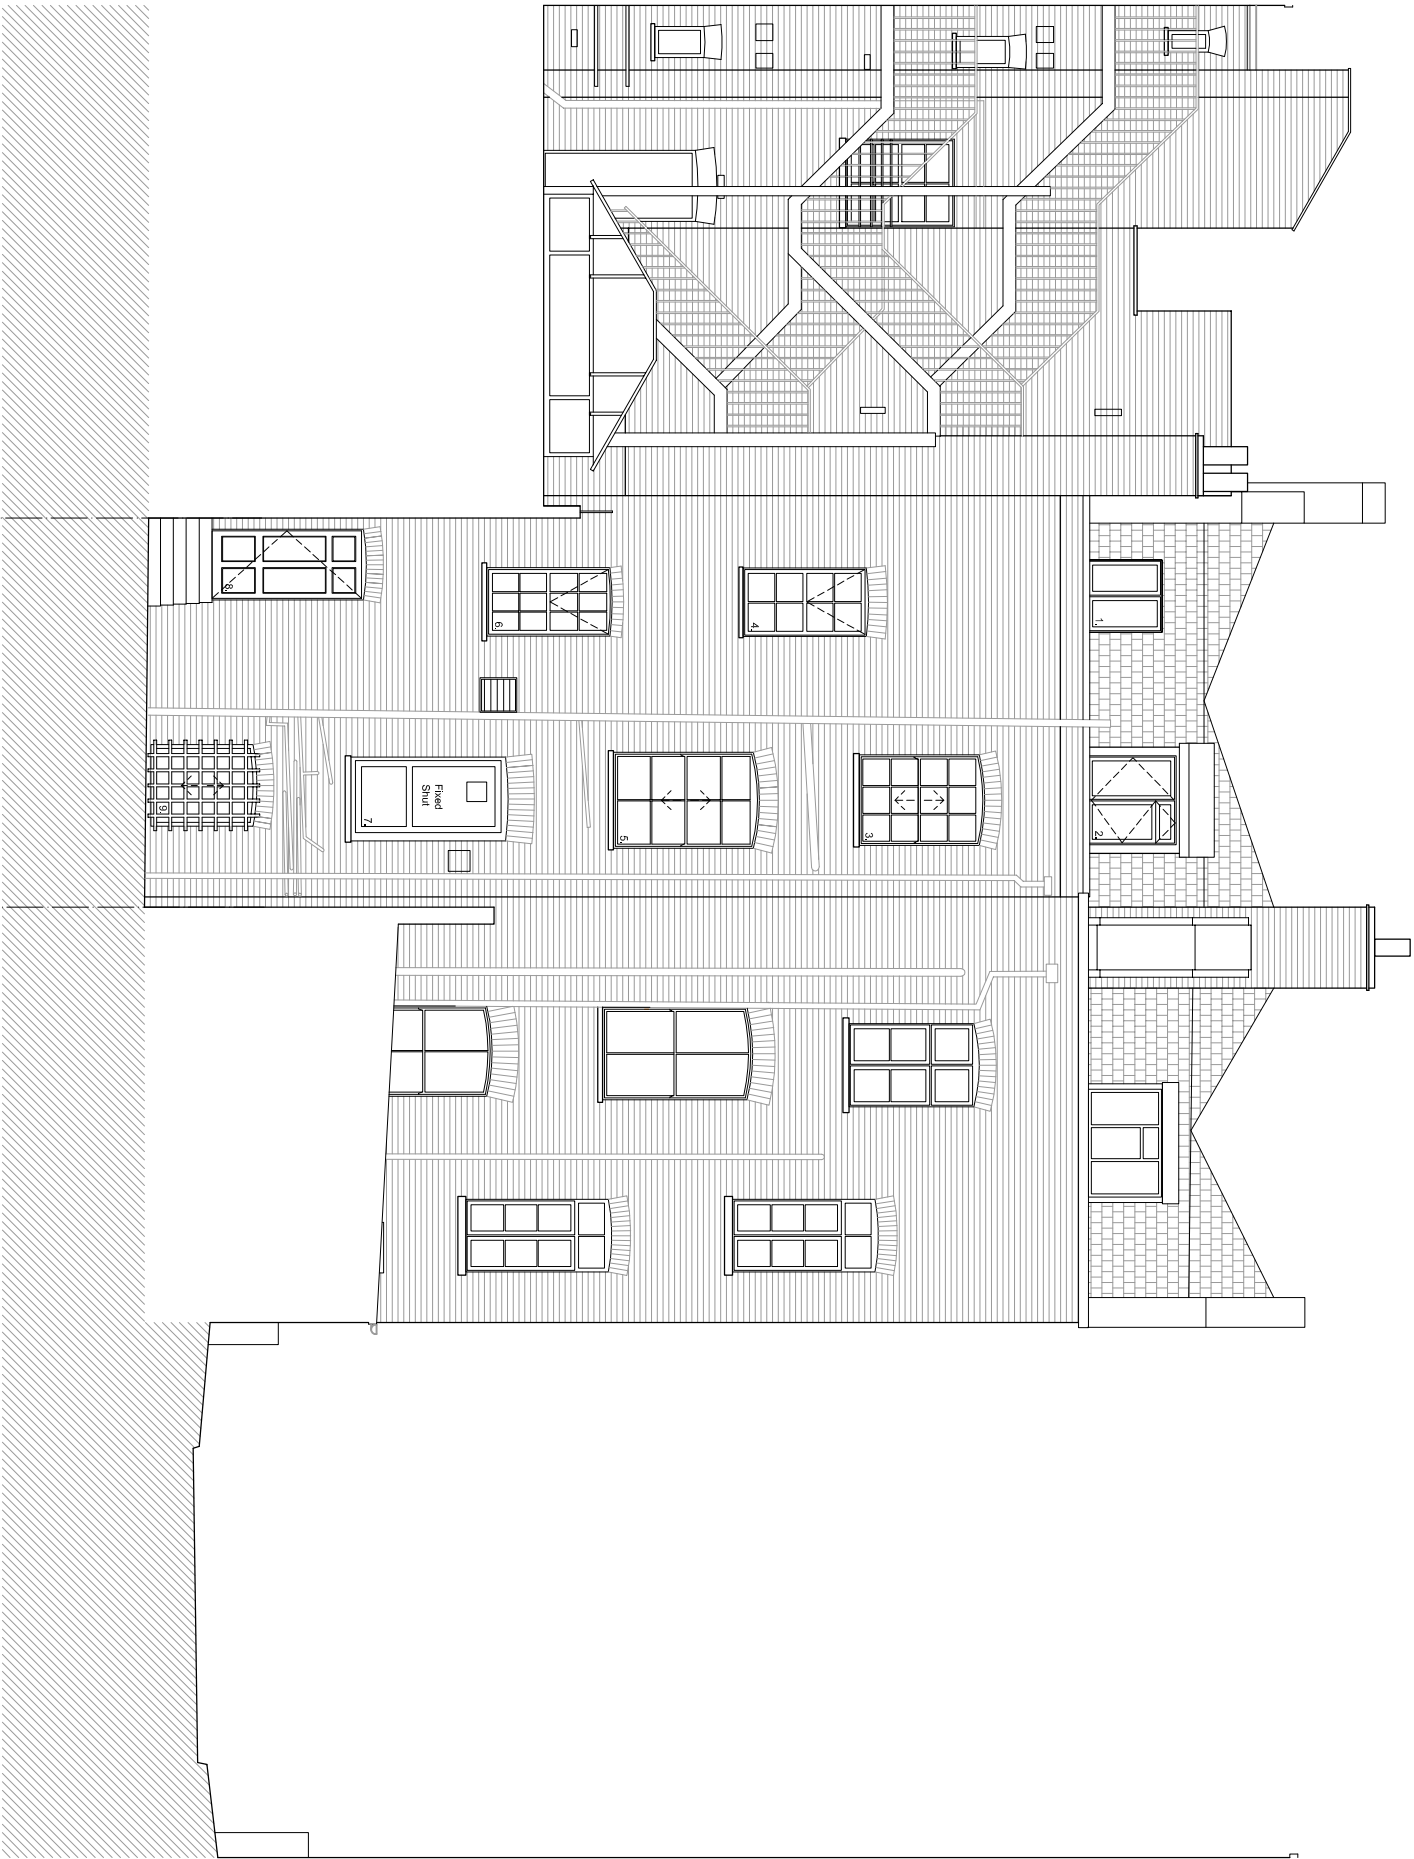

Rear Elevation

No. 21

- List of Existing External Windows/Doors
- Single glazing with secondary glazing throughout
- Existing rooflights
 - Existing UPVC casement window
 - Existing sash look window, top vent bottom hung x 6 glazing panes
 - Existing sliding sash windows x 4 glazing panes
 - Existing sliding sash windows x 4 glazing panes
 - New sliding sash windows w/ X 6 glazing panes, In existing opening.
 - Existing fixed single swing timber window.
 - Existing single swing external timber door
 - Existing sliding sash windows with metal security bars.

PLANNING

23/09/19	Window notes added	A
----------	--------------------	---

THIS DRAWING IS NOT TO BE SCALED. ONLY DIMENSIONED DIMENSIONS ARE TO BE USED. THE DRAWING IS PART OF A PROFESSIONAL DESIGN AND THE CONTRACTOR IS TO CHECK ALL DIMENSIONS BEFORE WORK COMMENCES AND REFER ANY APPARENT DISCREPANCY TO THE ARCHITECT.

THIS DRAWING IS THE SOLE PROPERTY OF M.P. PARTNERSHIP LIMITED, AND MAY NOT BE COPIED OR REPRODUCED IN ANY MANNER WHATSOEVER WITHOUT THE OWNERS WRITTEN CONSENT.

© COPYRIGHT.

PROJECT 21 Warren Street
London

DRAWING Existing
Rear Elevation

CH+MRP
ARCHITECTS

4142 FOLEY STREET, LONDON W1W 7TS
T: +40 207 283 2826 / +40207 631 6405
E: mail@ch+mrp.co.uk / info@mppartnership.co.uk
www.ch+mrp.co.uk / www.mppartnership.co.uk

DATE:	15/07/2019	SCALE:	1:50@A1	DRAWN:	CAD
DWG No:	3213_016		1:100@A3	REV. No:	A

FILE: 3213_016-016 Elevations.dwg