


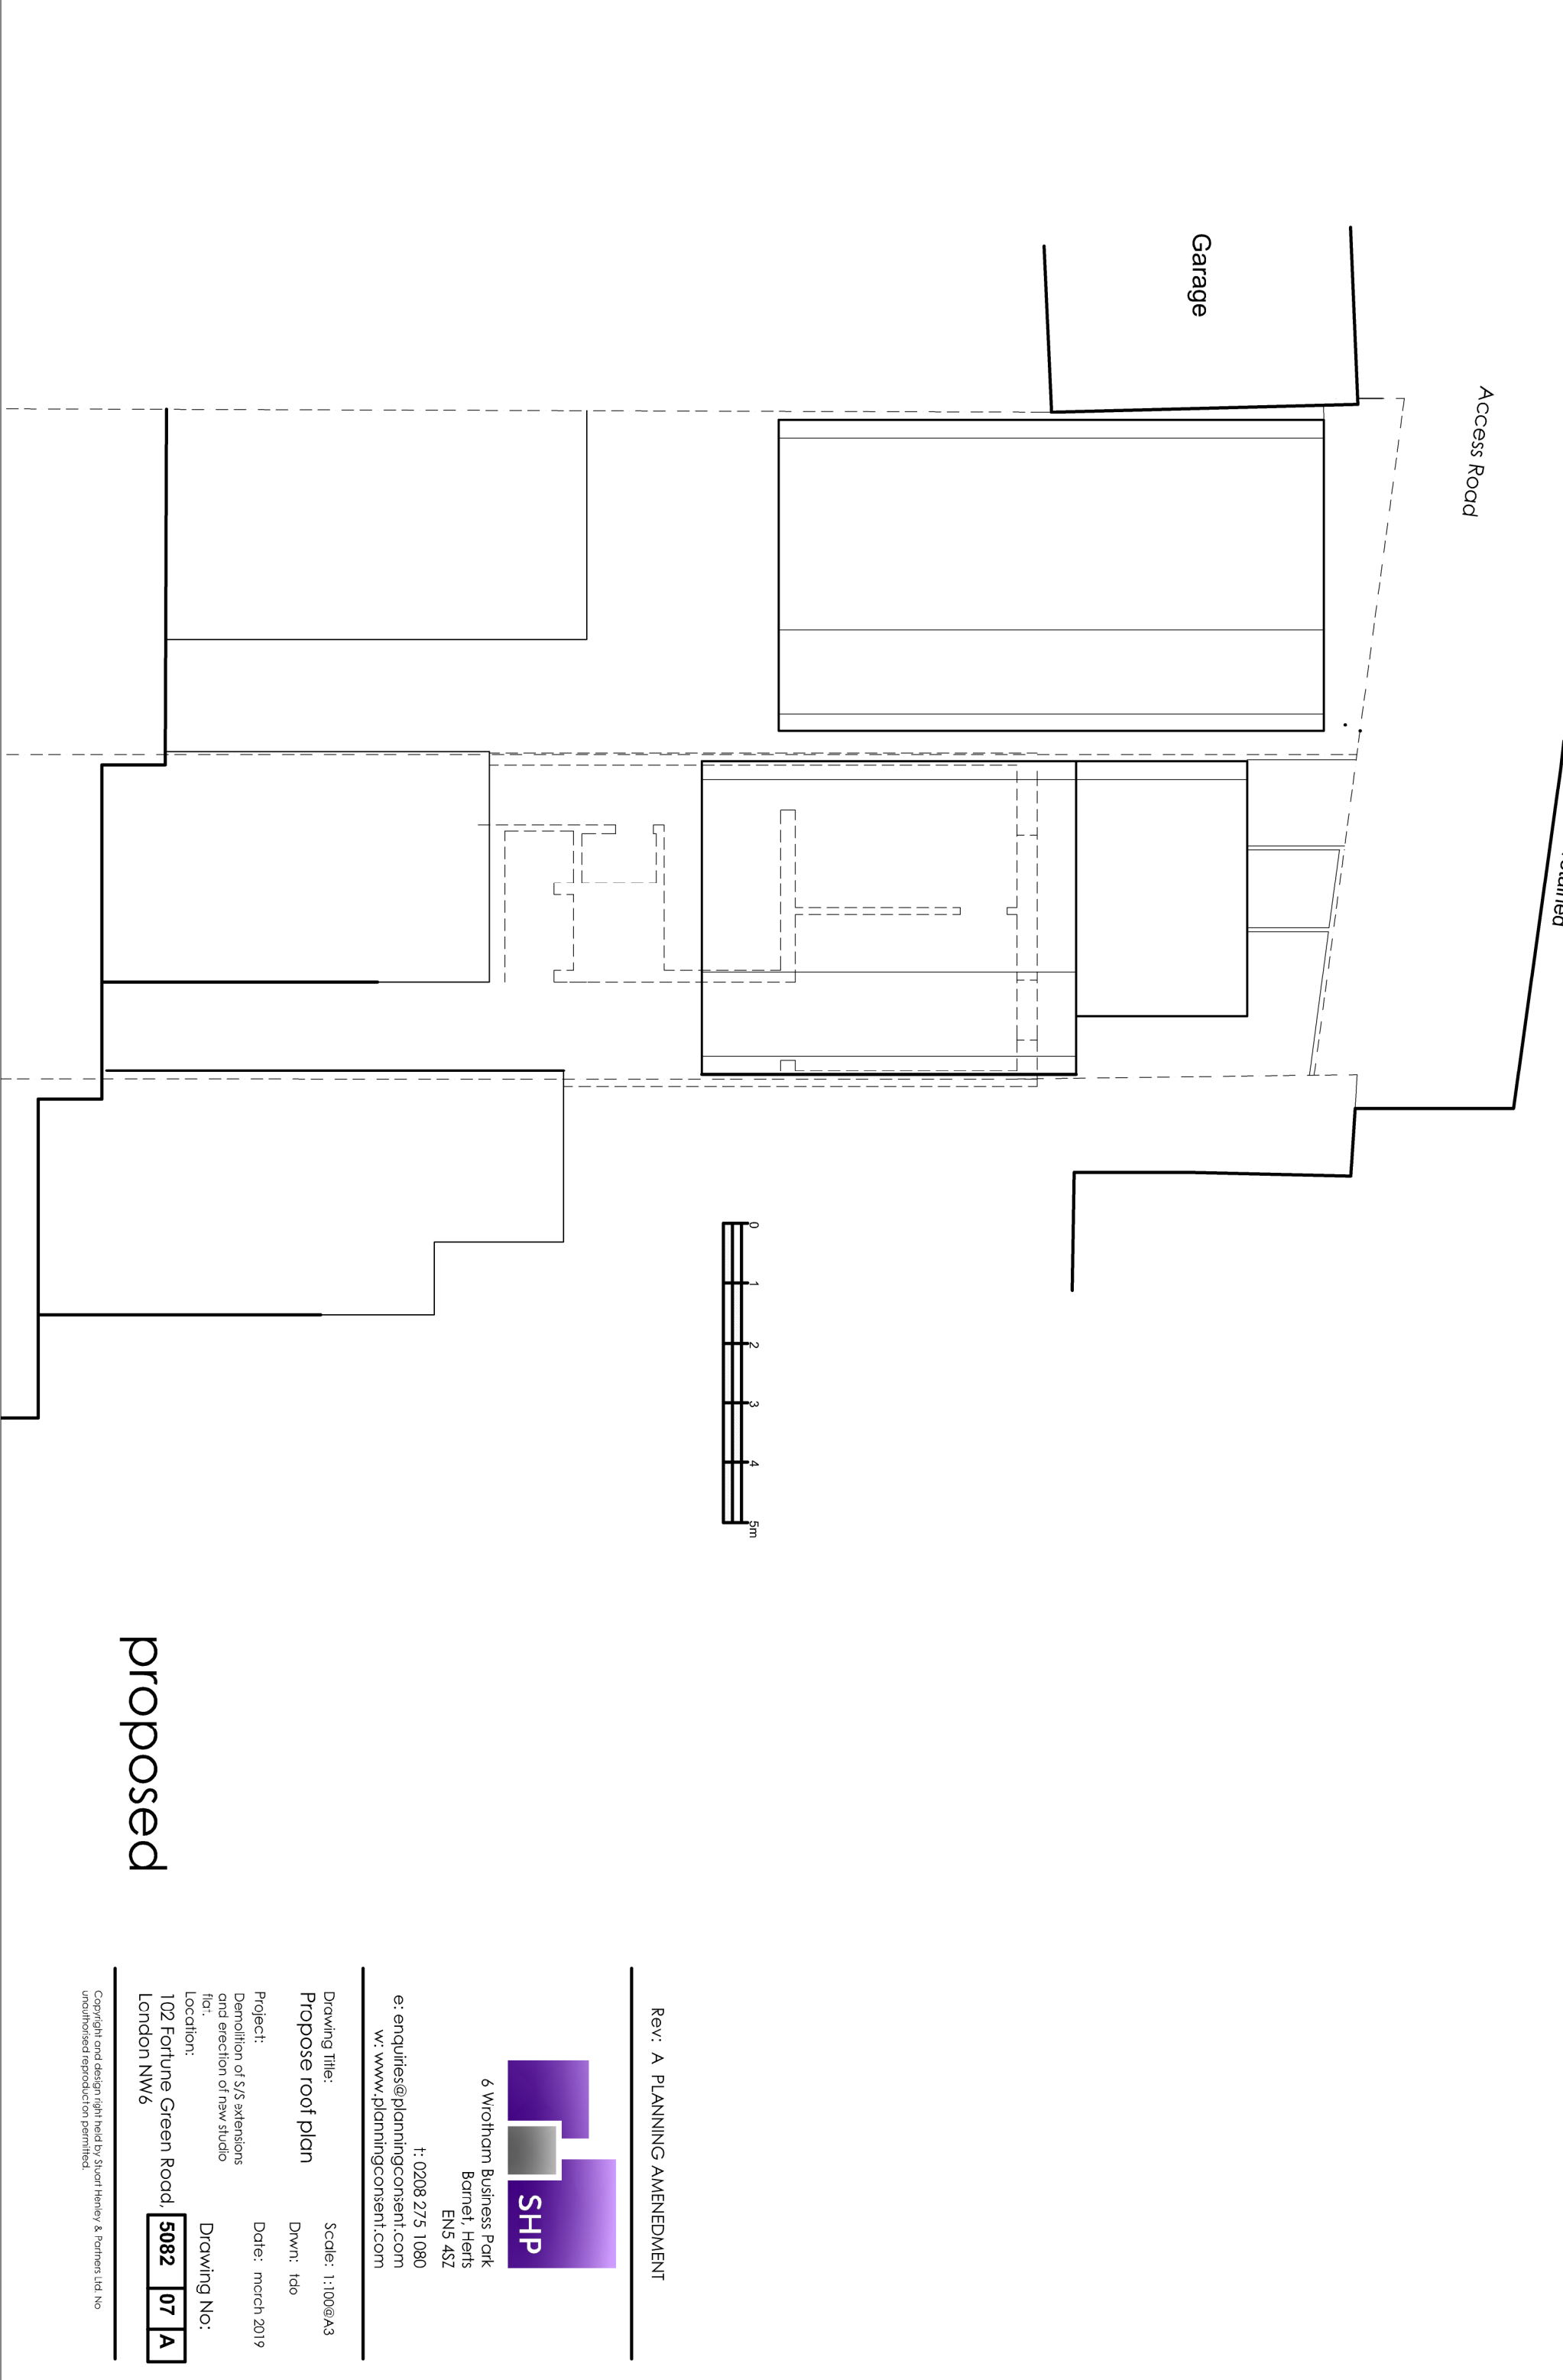

Rev: A PLANNING AMENDMENT



6 Wrotham Business Park
Barnet, Herts
EN5 4SZ

e: enquiries@planningconsent.com
t: 0208 275 1080
w: www.planningconsent.com

Drawing Title:
Propose roof plan

Scale: 1:100@A3
Drwn: tdo

Project:
Demolition of S/S extensions
and erection of new studio
floor.

Date: march 2019

Location:
102 Fortune Green Road,
London NW6

Drawing No:

5082 **07** **A**

Copyright and design right held by Stuart Heney & Partners Ltd. No
unauthorised reproduction permitted.