


Existing Window Schedule Continued

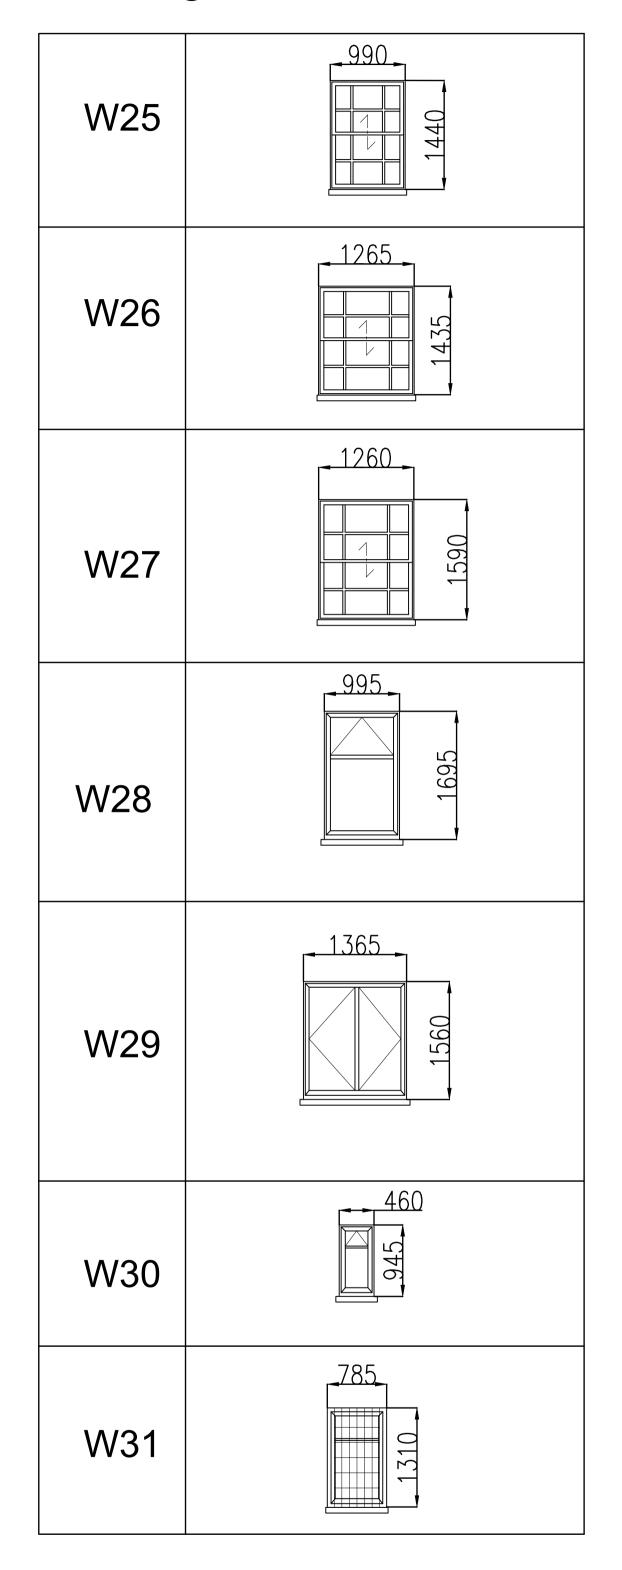


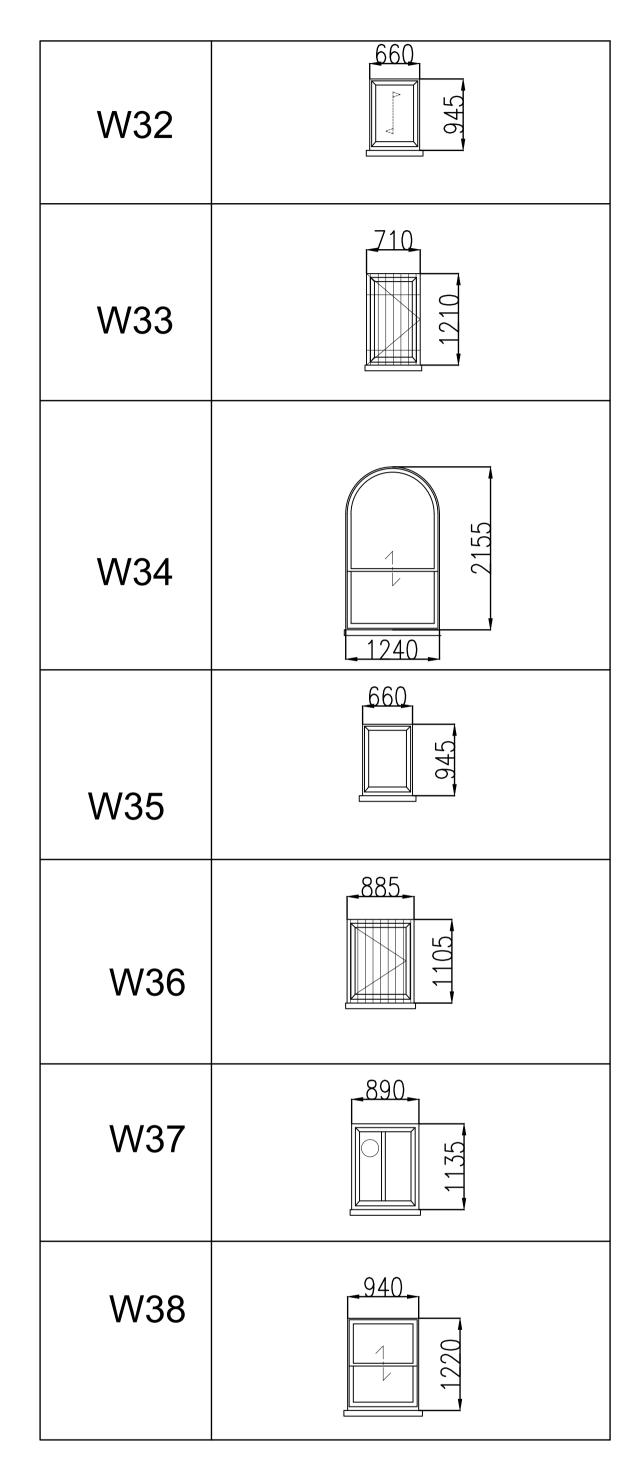


Existing Door Schedule

Door Code	Door
DA	0992
DB	1225
DC	1010_
DD	0602

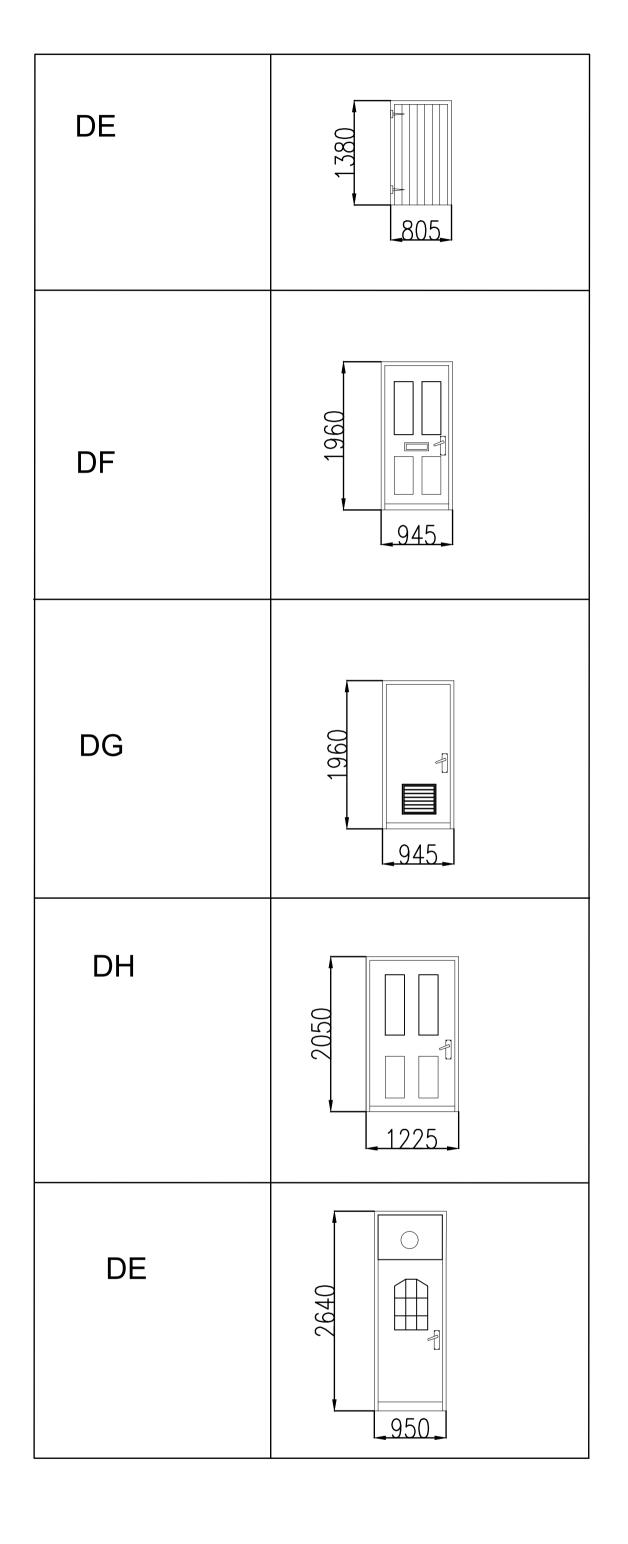

 

 


on site or shop drawings.

Where an item is covered by drawings to different scales, the larger scale drawing is to be worked to.

Do not scale drawings. Figured dimensions to be worked to in all cases.

This drawing and the copyrights and patents therein are the property of Baily Garner LLP and may not be used or reproduced without consent or attribution.

 



Villas, Highgate Road Planning

D C DATE 16/09/19

DRAWING No. REVISION
PL06

