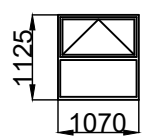
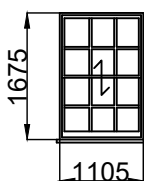
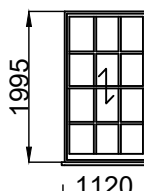
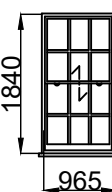
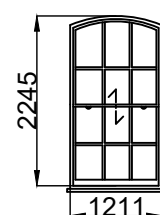
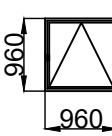
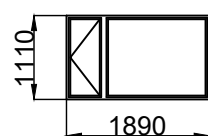
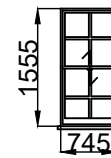
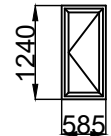
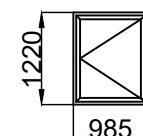
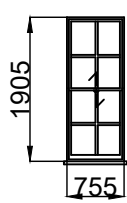
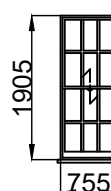
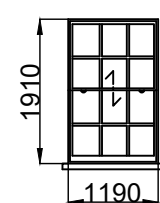
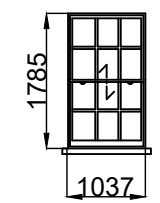
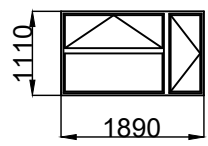
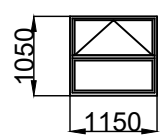



### Window Schedule


Window Code	Window
WA	
WB	
WC	
WD	
WE	
WF	

WI	
WJ	
WK	
WL	
WM	
WN	

WO	
WP	
WQ	
WT	

### Door Schedule

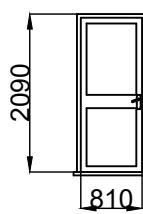Door Code	Door
DC	

 

The contractor is responsible to ensure that no products are to be utilised that do not comply with relevant British and/or European Standards and/or Codes of Practice, COSHH Regulations, Construction Regulations, or which are known or suspected at the time of product selection and/or construction to be deleterious to health and safety or to the durability of the work or not in accordance with good building practices.

The contractor is responsible for checking dimensions, tolerances, levels and references. This drawing is to be read in conjunction with all relevant consultants or specialists drawings. Any discrepancy to be notified to Baily Garner LLP and rectified before proceeding with the works on site or shop drawings.

Where an item is covered by drawings to different scales, the larger scale drawing is to be worked to.

Do not scale drawings. Figured dimensions to be worked to in all cases.

This drawing and the copyrights and patents therein are the property of Baily Garner LLP and may not be used or reproduced without consent or attribution.

A3

CLIENT: London Borough of Camden	PROJECT: Window Replacement Works
ADDRESS: 14-16 Mortimer Terrace Kentish Town London, NW5 1LH	TITLE: Proposed Window and Door Schedule PURPOSE OF ISSUE: Planning
SCALE: 1:100	DATE: 23/09/19
JOB NO: 30914	DRAWING NO: P 008
	REVISION: -



146-148 ELTHAM HILL  
LONDON SE9 5DY  
t. 020 8294 1000  
f. 020 8294 1320  
e. general@bailygarner.co.uk