


PLAN

Copyright: Curl & Tourelle Architects

NOTES:
All dimensions to be checked on site, not scaled from this drawing.
Any discrepancies on this drawing with other contract documents to be reported immediately to the Contract Administrator for clarification.

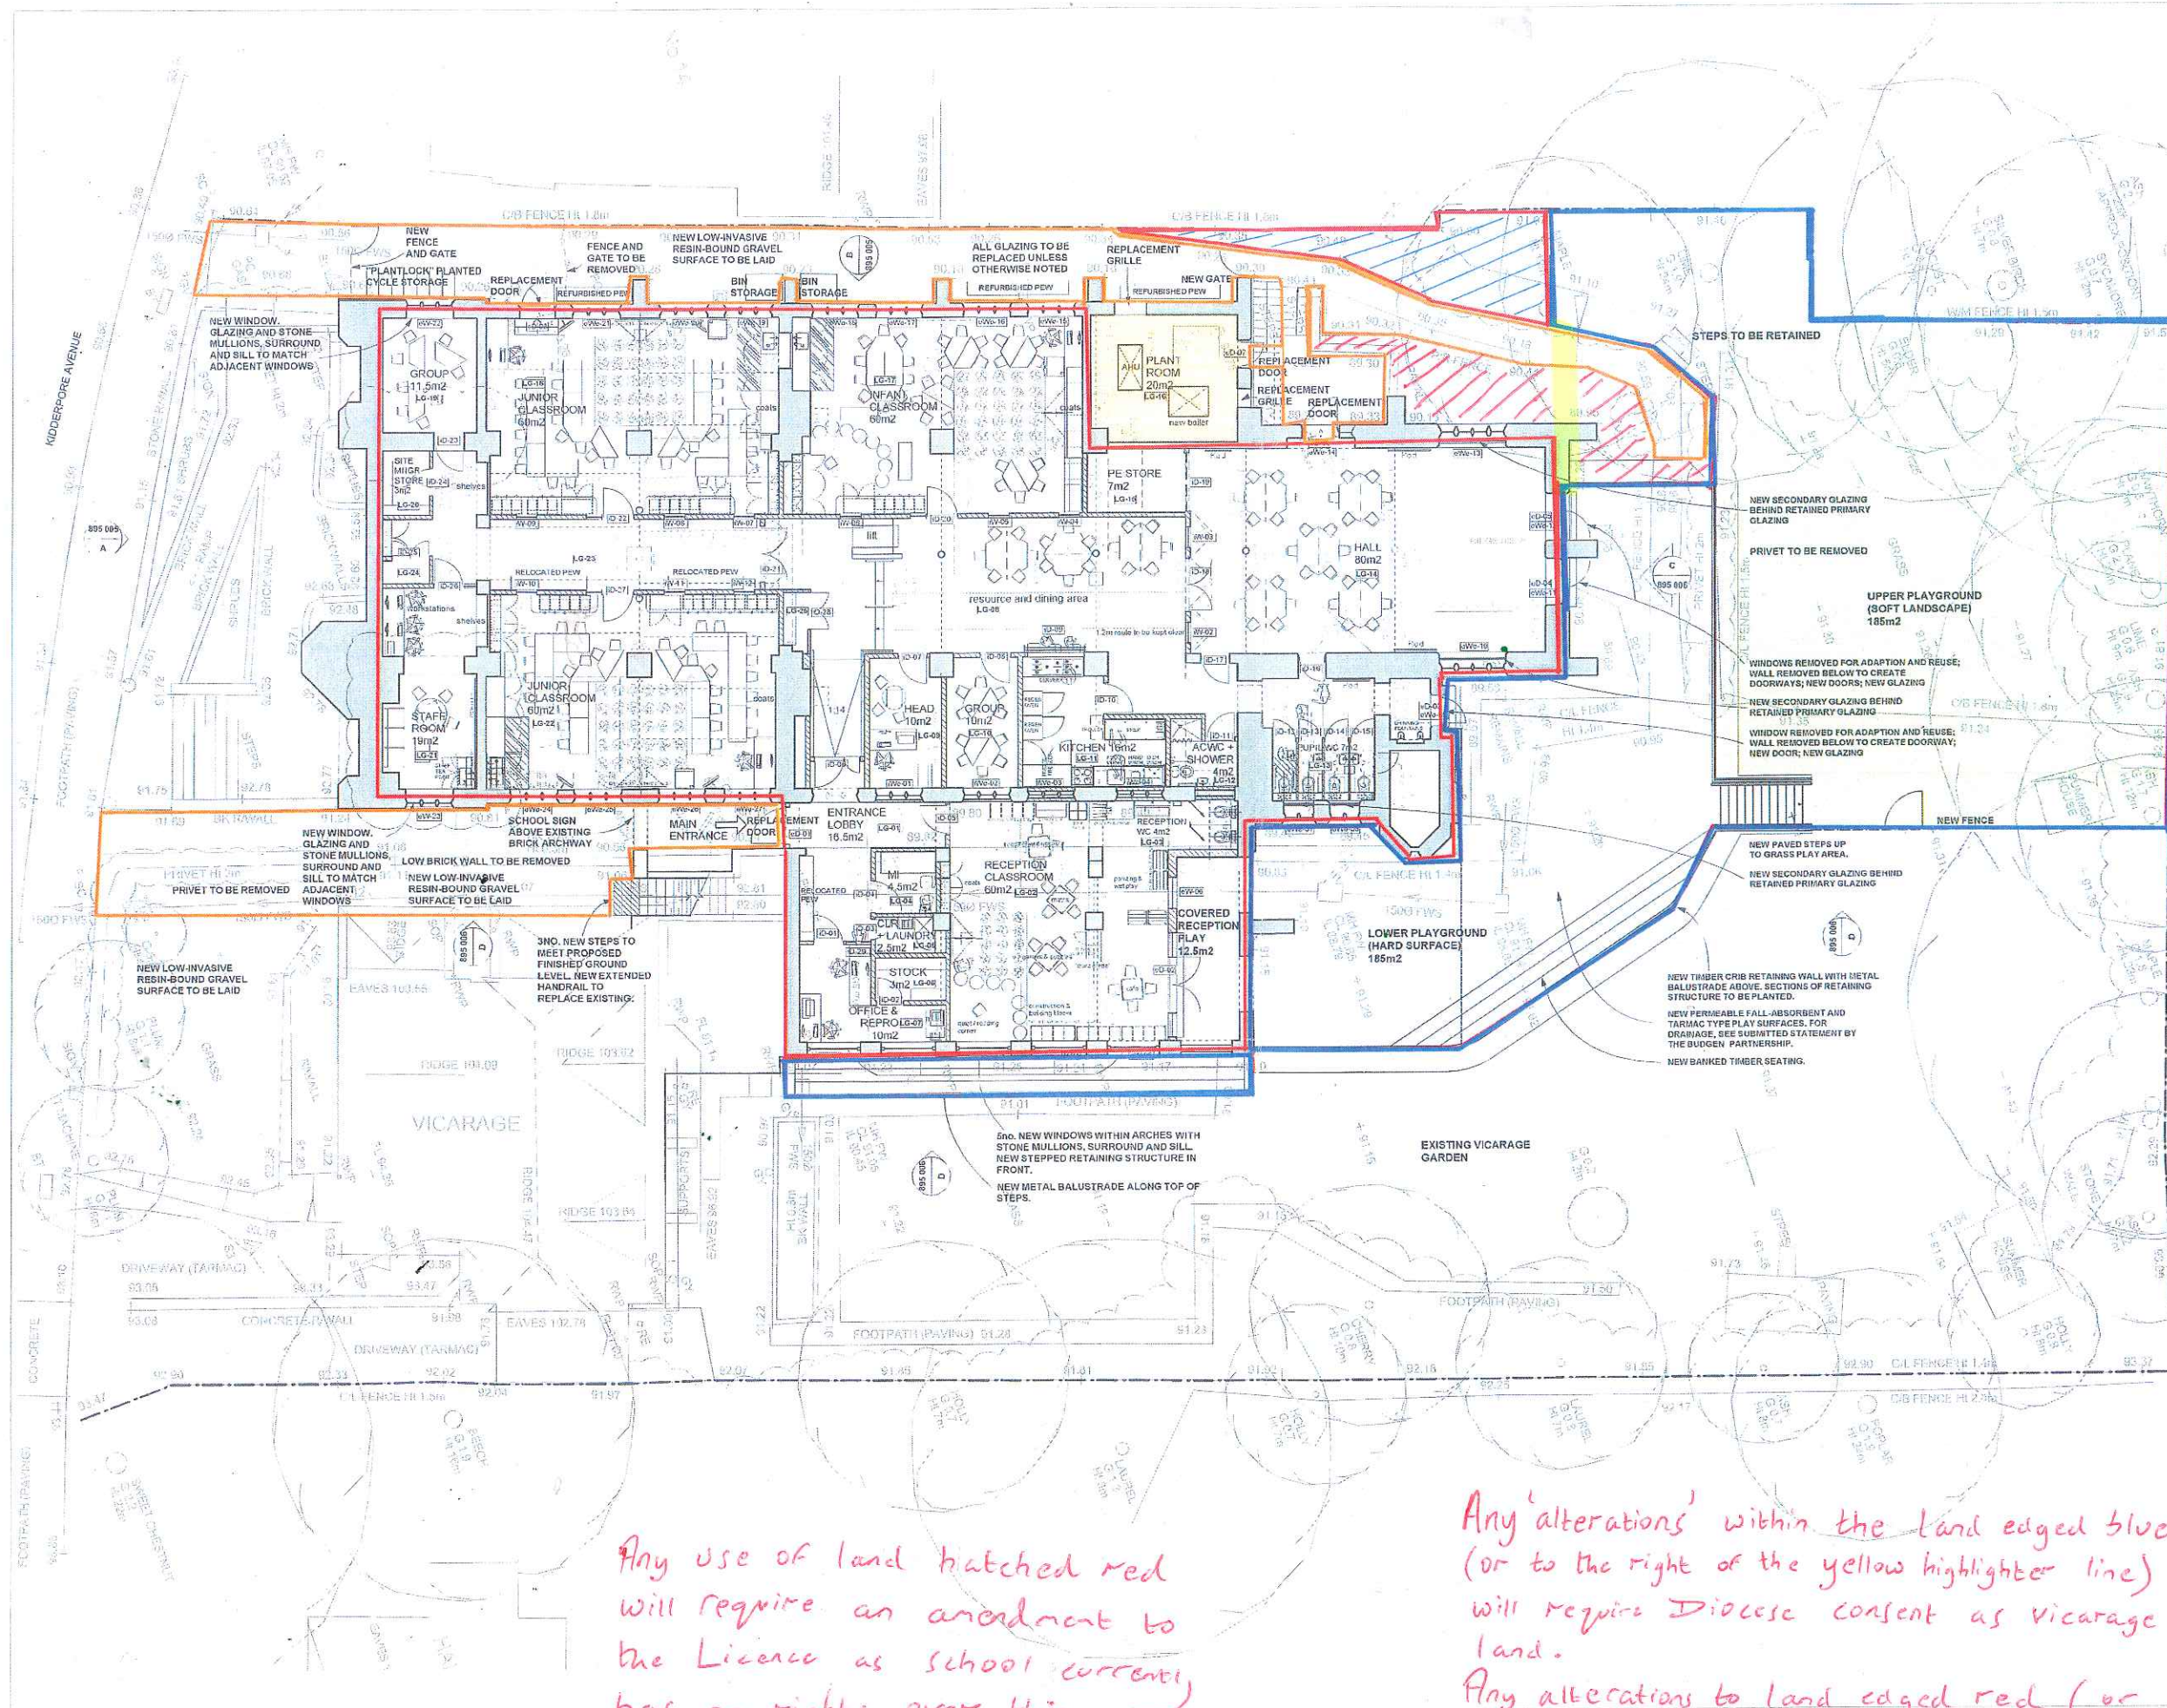

Any use of land hatched red will require an amendment to the Licence as school currently has no rights over this area.

Any 'alterations' within the land edged blue (or to the right of the yellow highlighter line) will require Diocese consent as vicarage land.

Any alterations to land edged red (or to left of highlighter) will require PCC consent as church land. Possibly also a Faculty.

28/01/11 WG Dimensions of Staff and Group Rooms revised following site investigation.
24/01/11 WG Layout revisions following Design User Group Meeting on 19/01/11.

CURL & LA TOURELLE ARCHITECTS
80 LAMBLE STREET LONDON NW6 4AB
TEL 020 7267 0055 FAX 020 7284 0860
www.curlarchitects.co.uk mail@curlarchitects.co.uk

Client
LONDON DIOCESAN BOARD FOR SCHOOLS
Job
ST LUKE'S C of E SCHOOL

12 KIDDERPORE AVENUE
LONDON
NW3 7SU

Drawing Title
PROPOSED LOWER GROUND FLOOR PLAN

Scale 1:100 @ A1
(1:200 @ A3)
Date 16.11.2010 Drawn WG Issued WG Checked Chkd

Drg. No. 895 003 Rev. B