


ROSSLYN HILL

DOWNSHIRE HILL

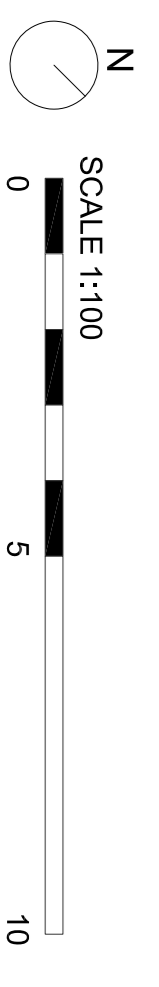

# EXISTING LOWER GROUND FLOOR PLAN

Lower Ground Floor Area  
588.12 sqm

EXISTING

## GENERAL ARRANGEMENT

17/08/19 Rev C - Existing wall updated  
 22/08/19 Rev D - Existing wall updated  
 22/08/19 Rev E - Existing wall updated

# Date: 17/08/19  
 # Date: 22/08/19  
 # Date: 22/08/19

Type:  New  
 Existing  
 Deleted

Drawn: E - 1732 - 100C

Status:

1:100@ A1

Scale: 1:200@ A3

Job Title:

Abacus Belsize Primary School

Drawing Title: Existing Lower Ground Floor Plan

Client: ESFA