



DOWNSHIRE HILL

ROSSLYN HILL

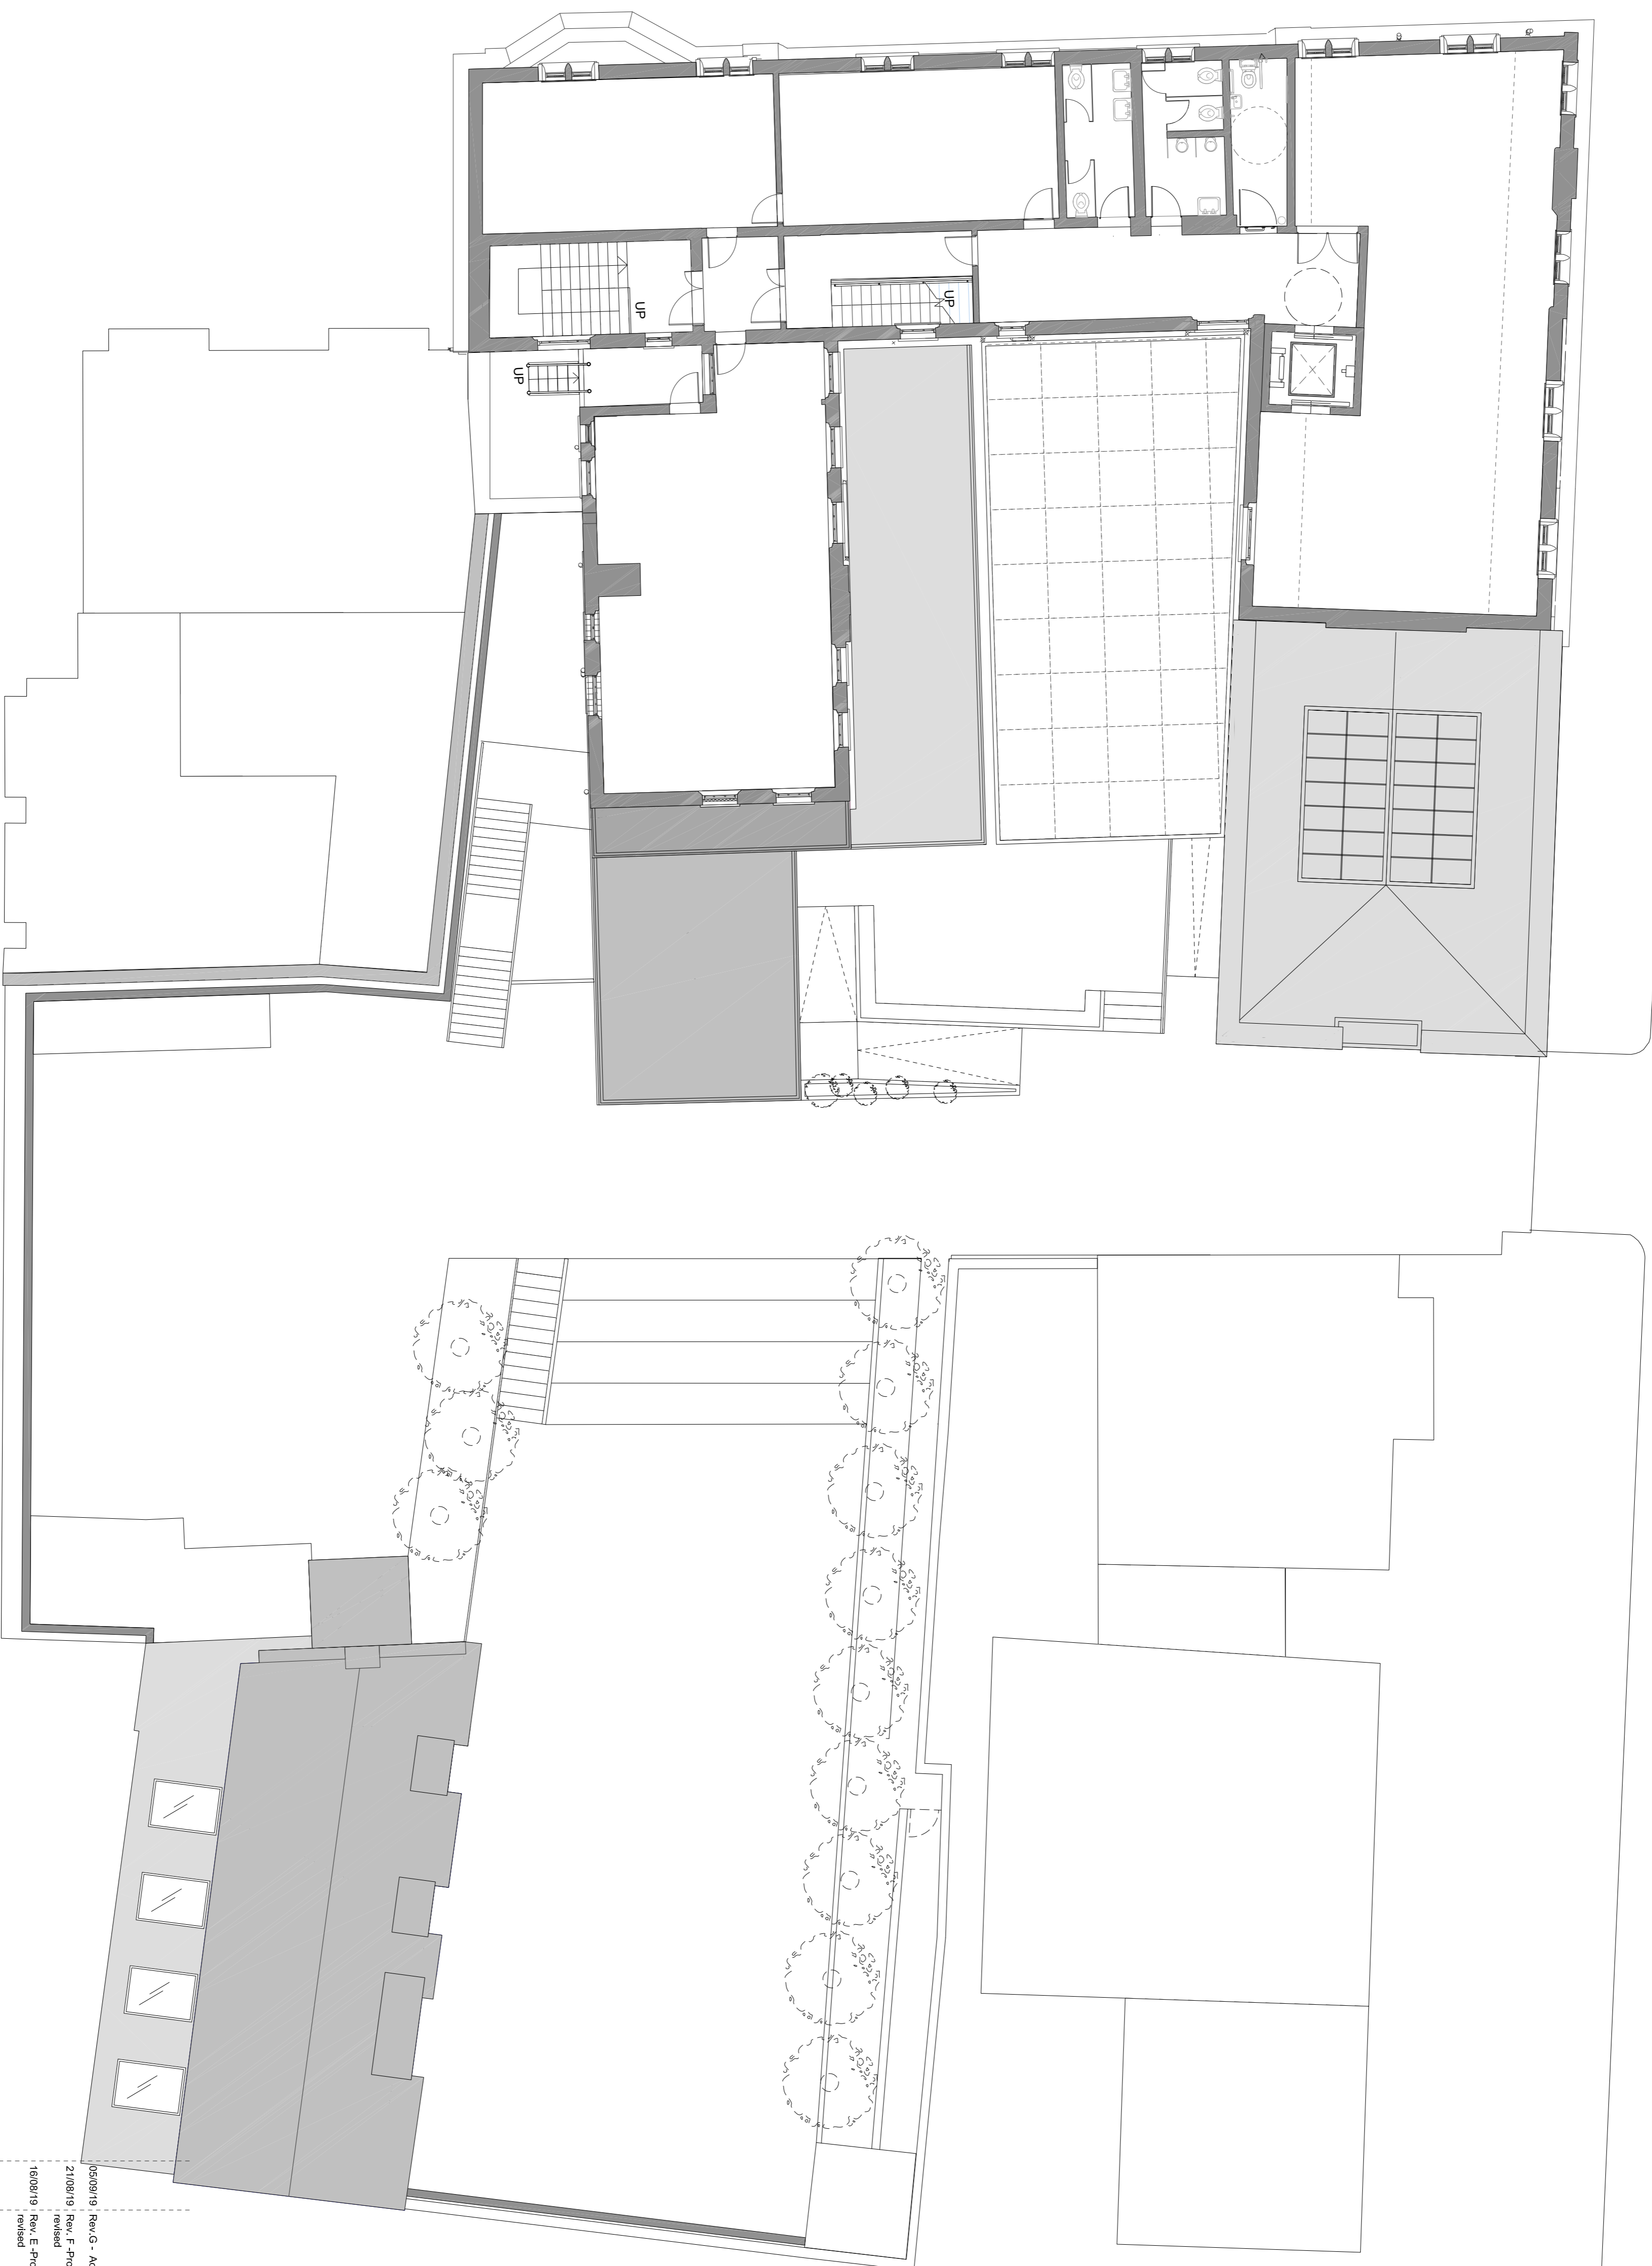

# PROPOSED SECOND FLOOR PLAN

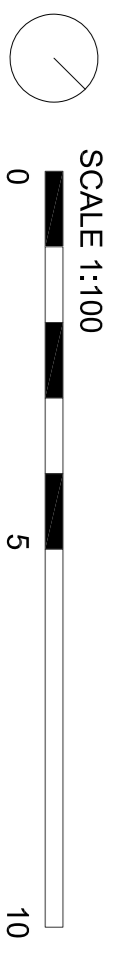

PROPOSED

## GENERAL ARRANGEMENT

#	Date	Revised	Description
05/08/19	Rev. G	Acoustic barrier amended	
21/08/19	Rev. F	Proposed and Demolition	
18/08/19	Rev. E	Proposed and Demolition	
02/07/19	Rev. D	Notes removed	
12/04/19	Rev. C	Notes added	
28/02/19	Rev. B	Acoustic wall included	
	Rev. A	Amex lift amended	
	Rev. A	Amex storage enclosed	

Drawn: P - 1732 - 103 G

Status:

1:100@ A1

Job Title:

Abacus Belsize Primary School

Client: DFE

Drawing Title: Proposed Second Floor Plan