



Projected Sign - 1 of 1
Scale 1:10
 Manufactured with 1.2mm descaled stainless steel faces and returns which are finished satin black. Large circle is fret cut out of the faces and fitted with push through 5mm opal 030 acrylic. Fret cut logo is 2mm black aluminium which is inlaid into the engraved opal acrylic circles. The numerals and underline at the bottom are also fret cut out of the faces and with fitted push through 8mm 030 opal acrylic which is faced with opaque gold leaf. Fitted with low energy warm white LEDs for halo illumination of the graphics. Fixing arms are covered by a folded steel black shroud.

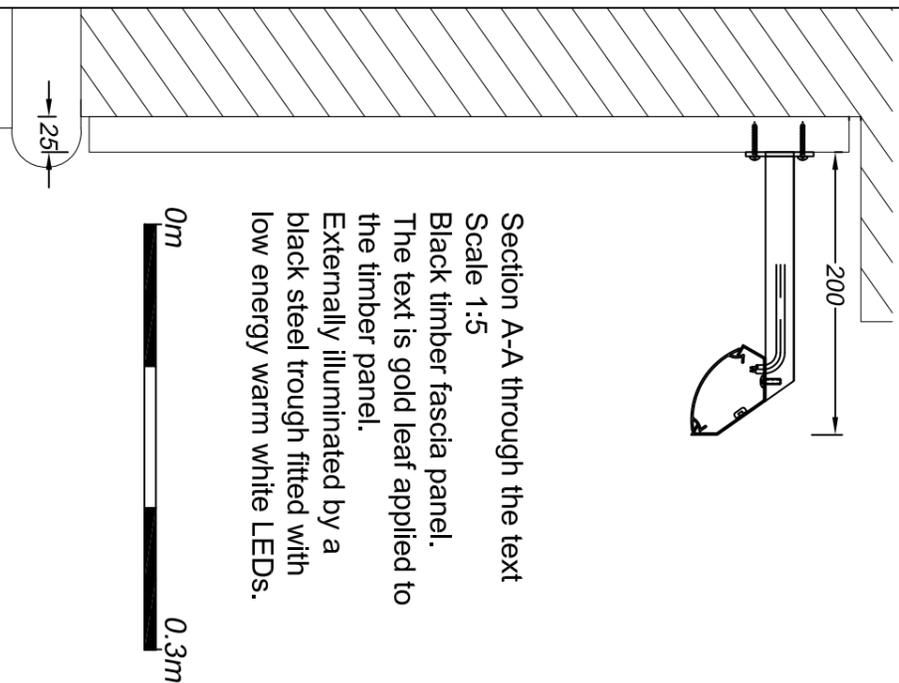

Section A-A through the text
Scale 1:5
 Black timber fascia panel. The text is gold leaf applied to the timber panel. Externally illuminated by a black steel trough fitted with low energy warm white LEDs.

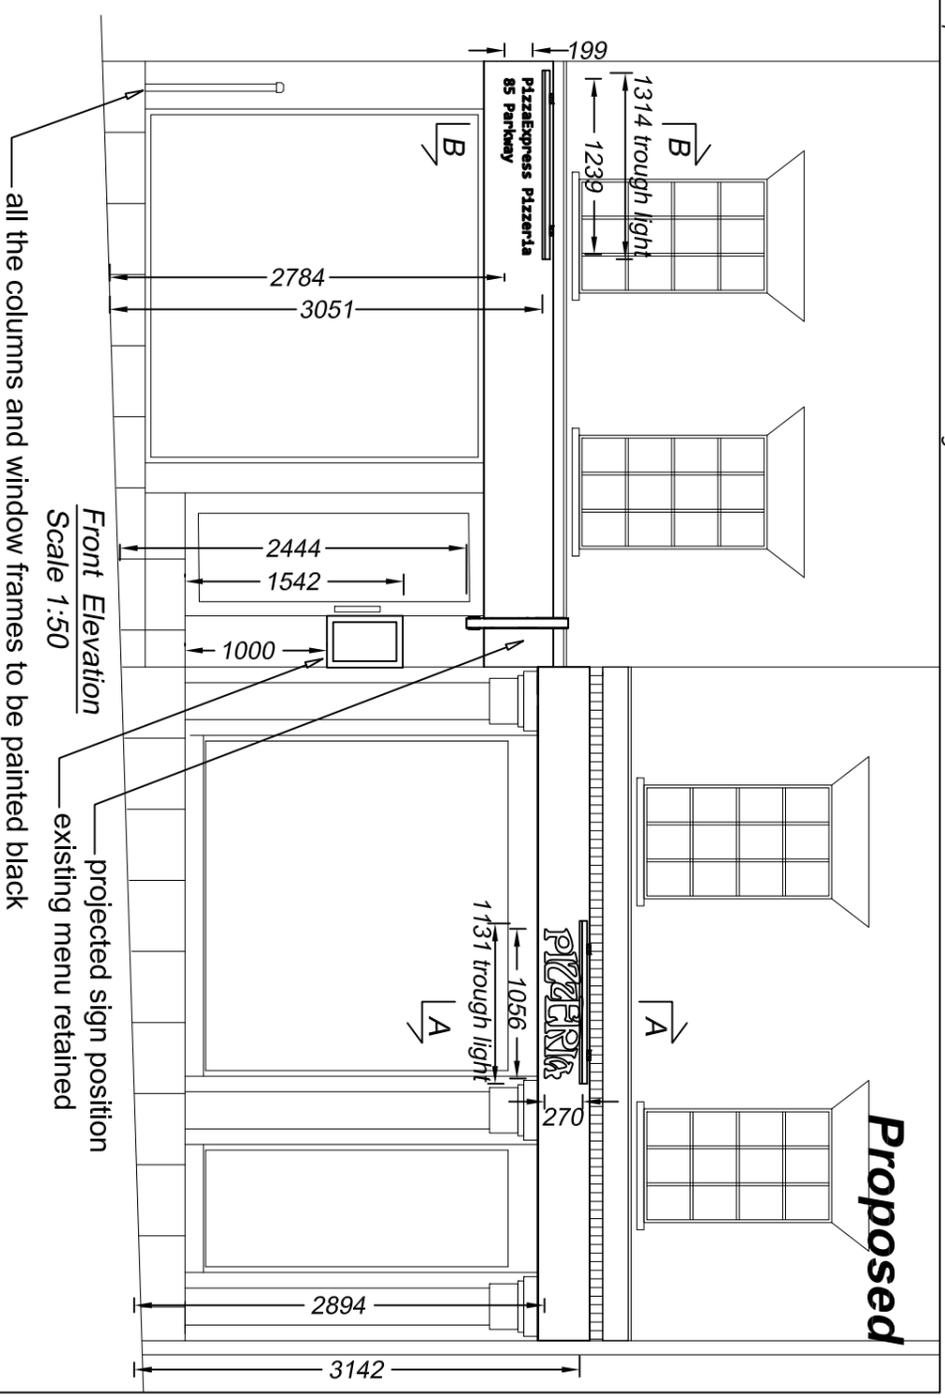


Front Elevation
Scale 1:50

all the columns and window frames to be painted black

projected sign position

existing menu retained

Proposed

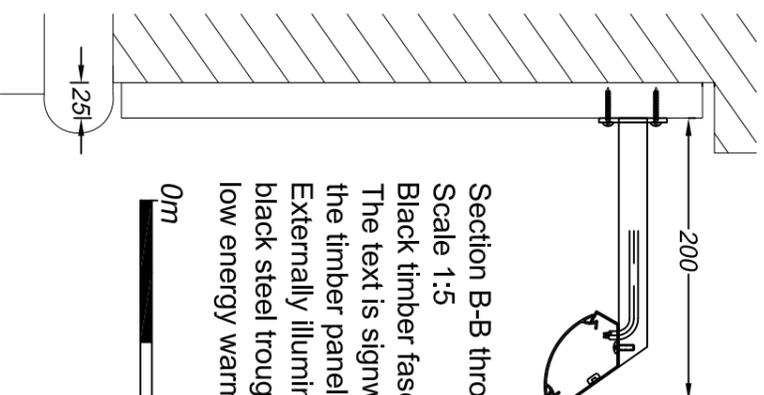

Section B-B through the text
Scale 1:5
 Black timber fascia panel. The text is signwritten onto the timber panel in white. Externally illuminated by a black steel trough fitted with low energy warm white LEDs.



- D One awning above fascia
Layout alterations 25/09/19
- C Awnings lowered 24/09/19
- B Fascias and shopfront altered
Awnings and take away sign removed 24/09/19
- E Layout alterations 25/09/19



Technical Signs
 Floor 1 - Unit 3
 Hille Business Centre
 132 St Albans Road
 Watford, Herts, WD24 4AE
 Tel: 01923 811999
 Fax: 01923 811998
 E-mail: info@technicalsigns.co.uk

Client: Pizza Express	
Address/Job details 85-87 Parkway London NW1 7PP	
Proposed Signs	
Job No	
Drawn by DN	Date 11/07/19
Scale As specified (A3)	Drawing No 596135-3
	Rev E