



Plan

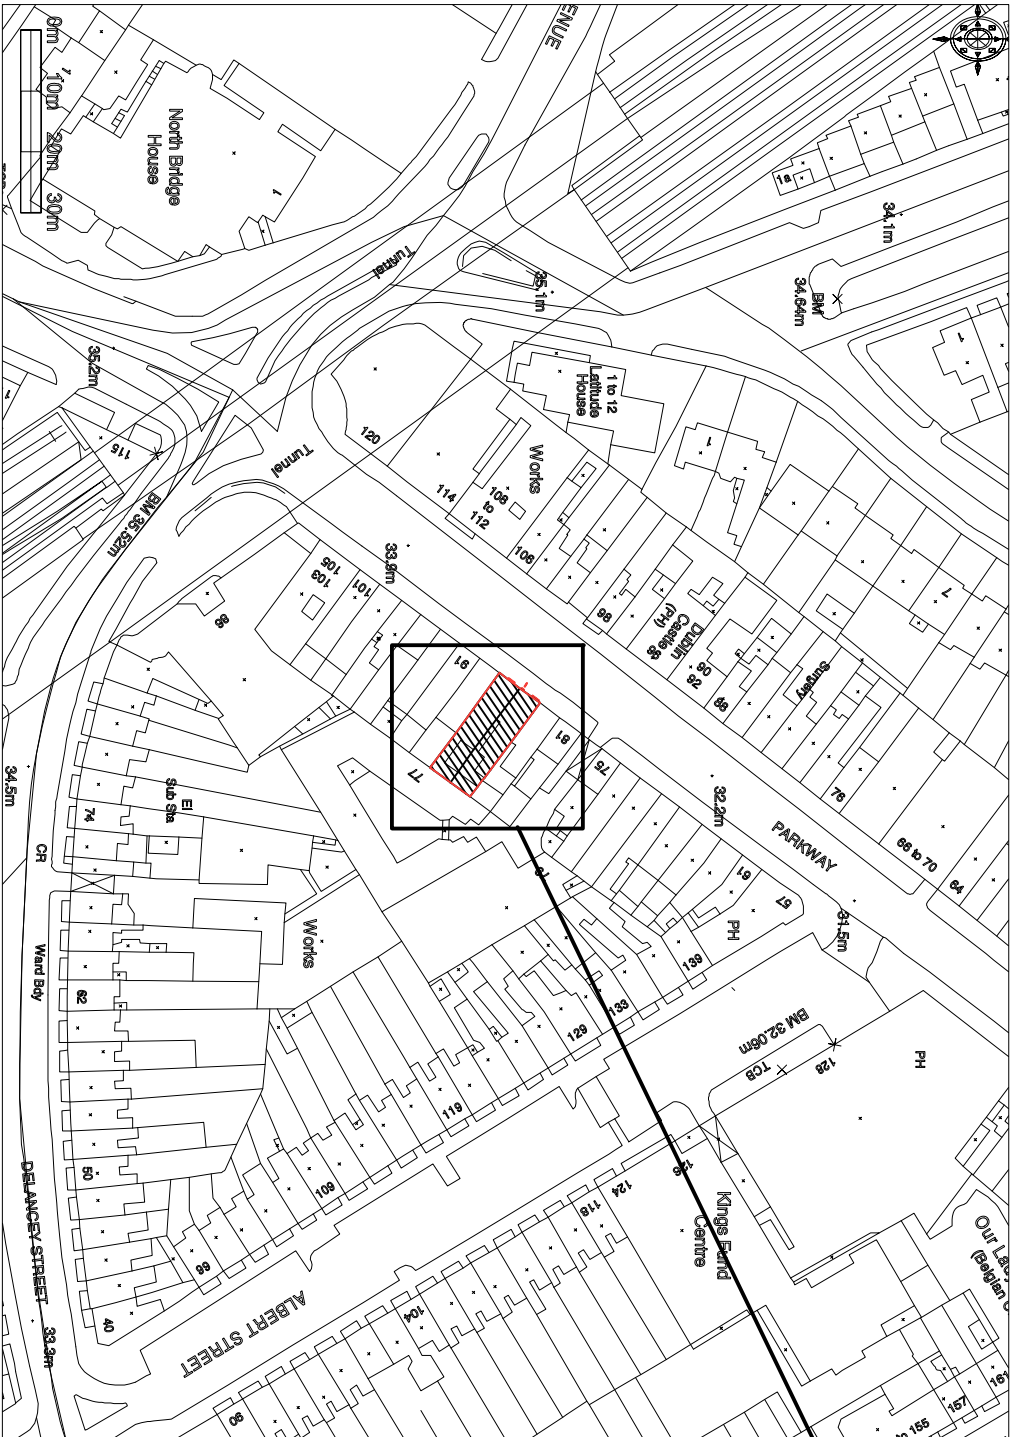


Site Plan
Scale 1:1250

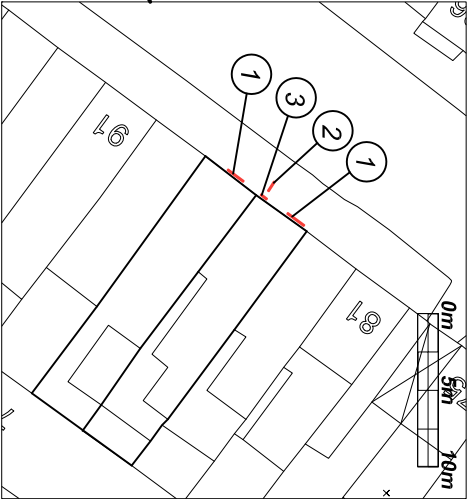

Block Plan
Scale 1:500

- 1 Fascia text and trough light x2
- 2 Projected sign
- 3 Menu

- D Awning removed
Page number reallocated
25/09/19
- C Awning altered. Layout alterations
alterations. Page number reallocated
25/09/19
- B Screens, doors and take away sign
removed.
24/09/19
- A Smaller projecting sign
Layout alterations
05/09/19

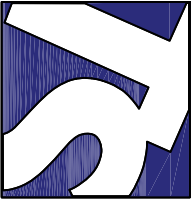

Technical Signs
Floor 1 - Unit 3
Hille Business Centre
132 St Albans Road
Watford, Herts, WD24 4AE
Tel: 01923 811999
Fax: 01923 811998
E-mail: info@technicalsigns.co.uk

Client: Pizza Express			
Address/Job details			
85-87 Parkway			
London			
NW1 7PP			
Site Plan			
Job No			
Drawn by		Date	
DN		11/07/19	
Scale	Drawing No		Rev
As specified (A3)	596135-4		D