


PROPOSED LOWER GROUND FLOOR

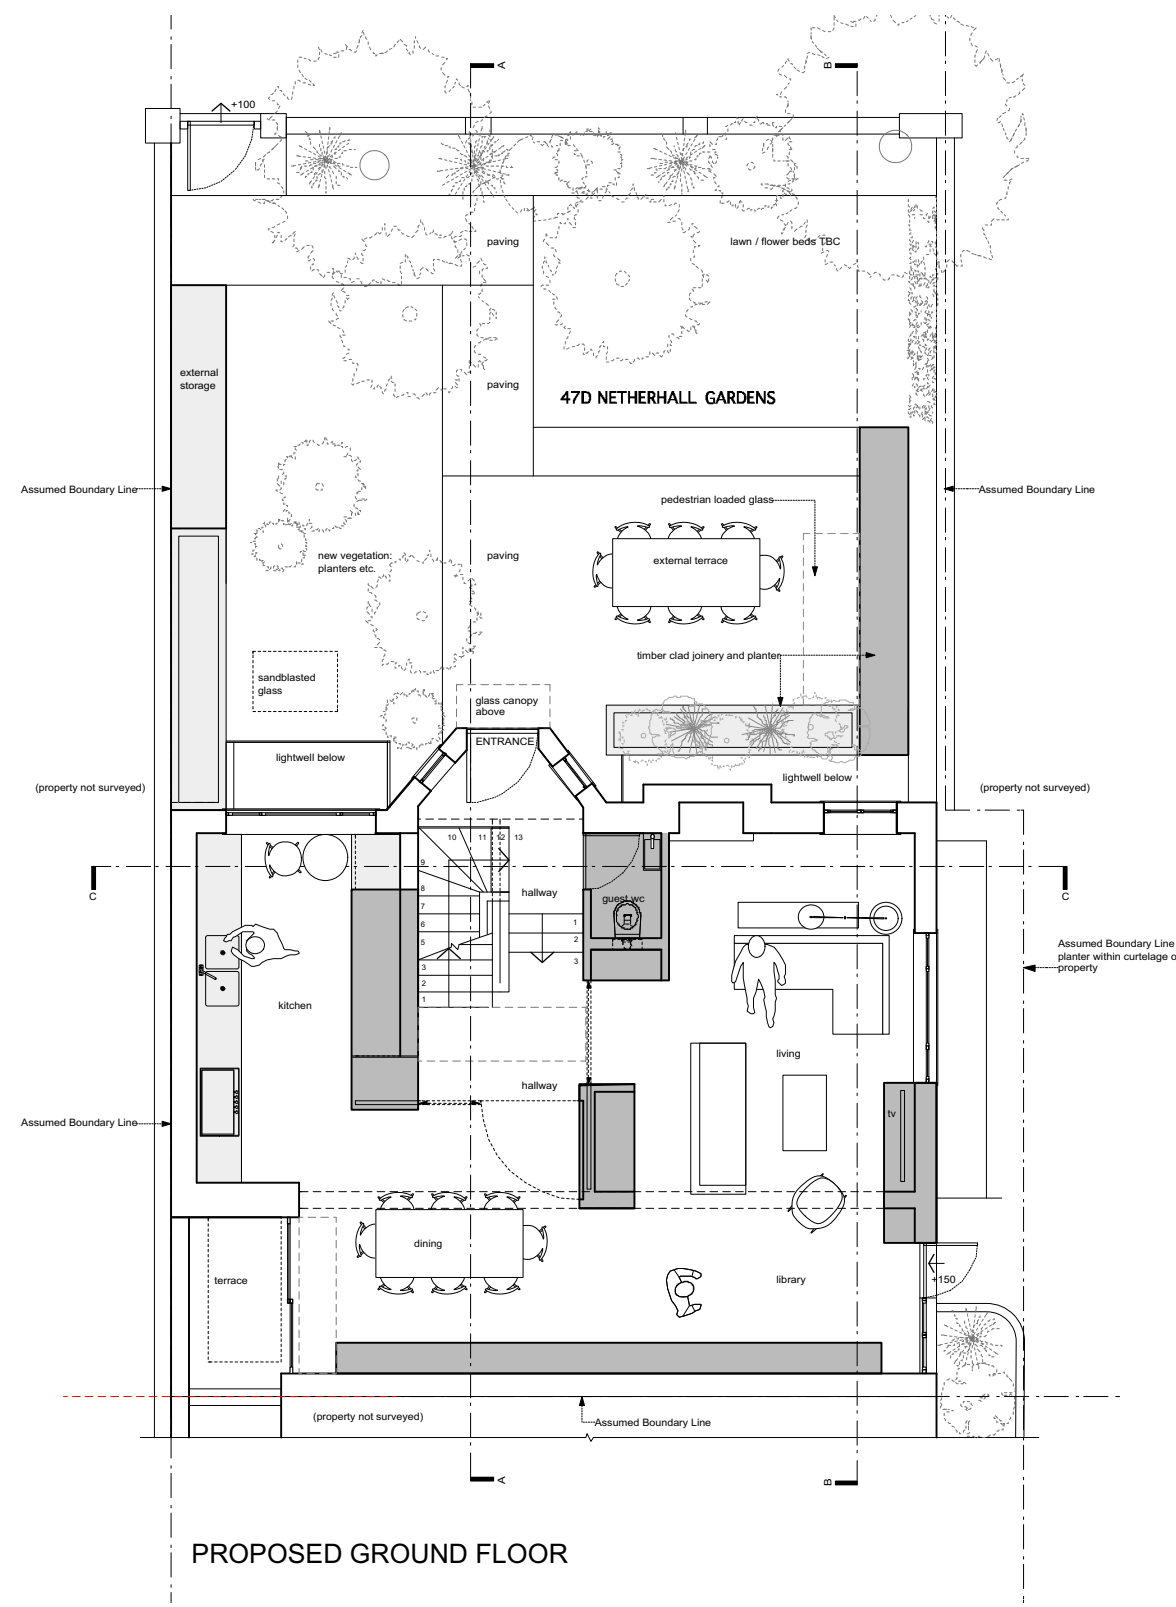

PROPOSED GROUND FLOOR

WILLIAM TOZER
associates

RIBA chartered practice NZIA practice
UK | EU | AU | NZ | USA
42-44 New House 67-68 Hatton Garden London EC1N 8JY
enquiries@williamtozerassociates.com
www.williamtozerassociates.com

0 1 2 3 4m

Rev	Date
H	stage D4: detailed proposals issued for information -client -tree specialist 03.09.19
G	stage D4: detailed proposals issued for information -client 30.08.19
F	stage D4: detailed proposals issued for information -client 27.08.19
E	stage D3: detailed proposals issued for information -client -planning -consultants 01.08.19
D	stage D2: detailed proposals issued for information -client 31.01.19
C	stage D: detailed proposals issued for information -client -engineer 04.12.18
B	stage C2: outline proposals issued for information -client 15.11.18
A	stage C1: outline proposals issued for information -client 09.11.18
-	stage C: outline proposals issued for information -client 26.10.18
-	stage A&B: site survey issued for information -client 28.09.18

DRAWING STATUS For Information
Issued only for purpose indicated

This drawing is to be read in conjunction with all consultants information.
All dimensions to be checked on site. Do not scale, except for planning purposes.
This drawing is protected by copyright.

JOB NUMBER 216

JOB TITLE
Mount Cottage
47d Netherhall Gardens, London, NW3 5RJ

DRAWING TITLE
floor plans – lower ground and ground proposed

SCALE: 1:100 @ A3 1:50 @ A1

DATE: October 2018

DRAWING NO.	REV
A/02/101	H

REVISED DRAWING

13/09/2019

KEY: Tree Constraints Plan

TCP 47d Netherhall Gardens

NOTES:

Root Protection Area (RPA) - Red dashed semi circle

Trees to be retained - Inner Green Circle