



EXISTING GROUND FLOOR

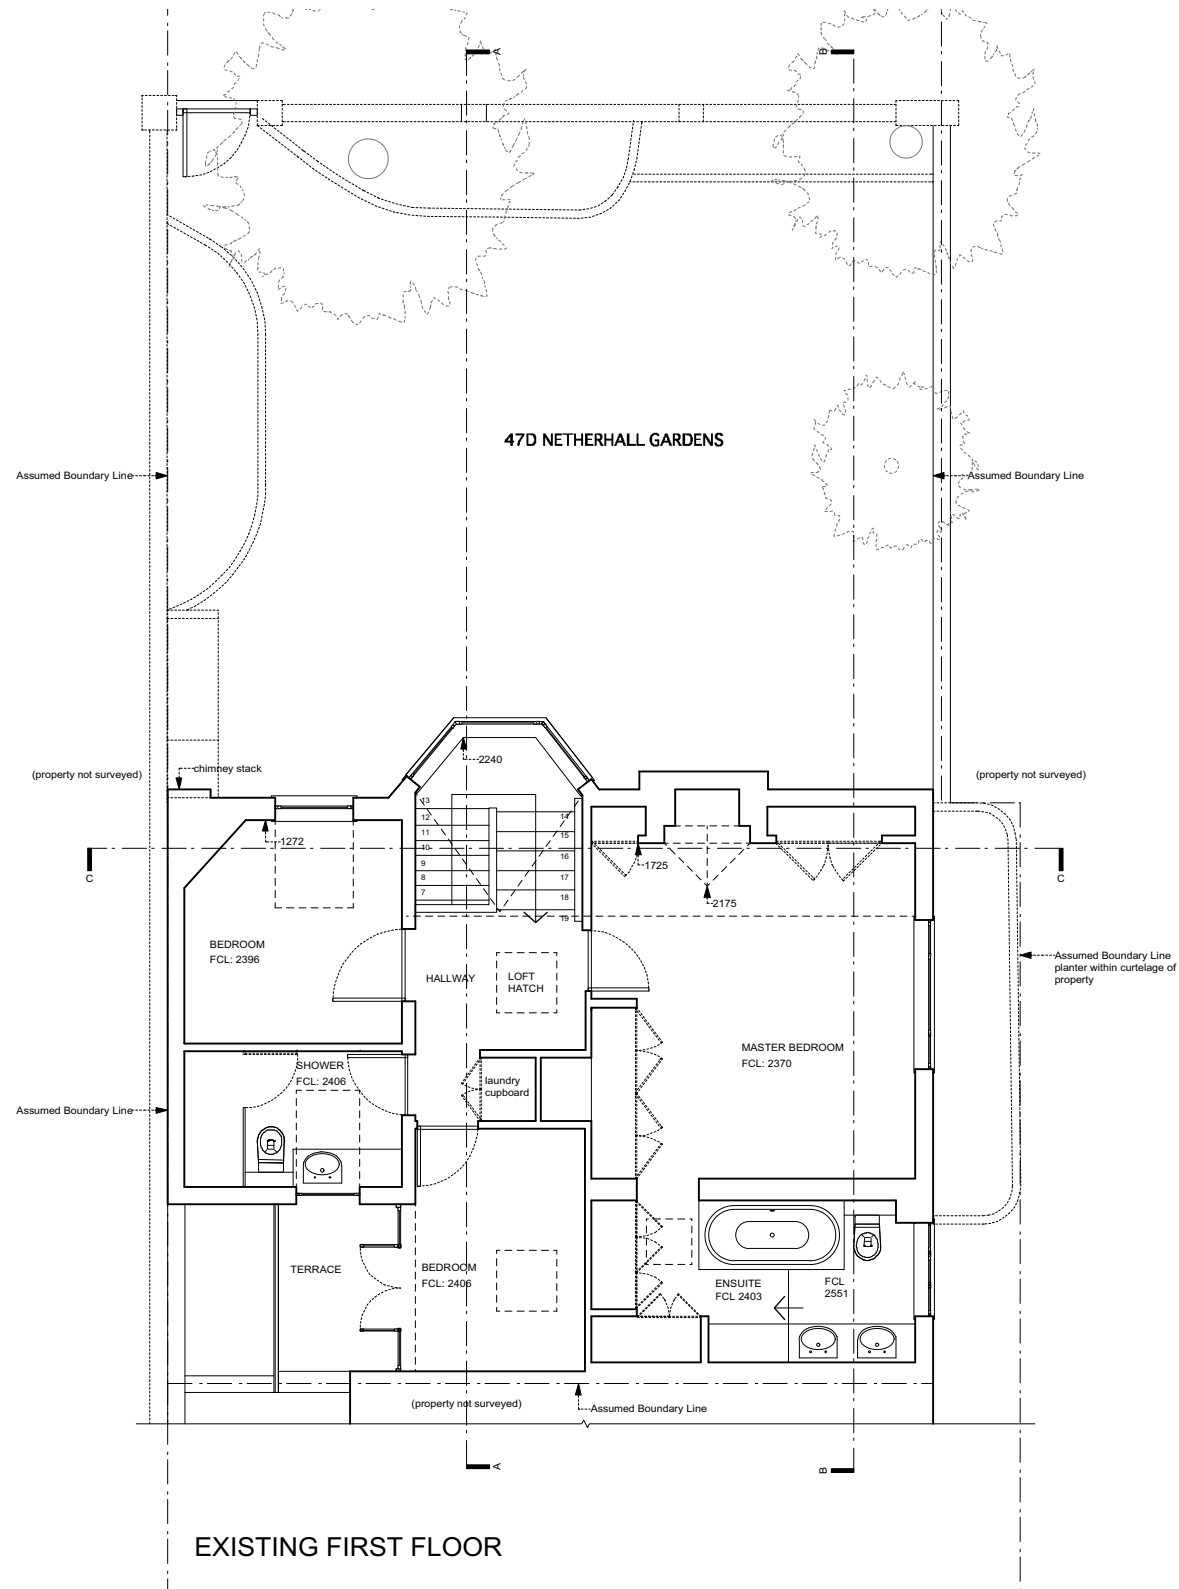

EXISTING FIRST FLOOR

 

Revision - 13/09/2019
TMS 47d Netherhall Gardens
Scale: 1:100 @A3
BS category survey map
U - Red
A - Green
B - Blue
C - Grey

Rev	Date	
C	stage D3: detailed proposals -issued for information -client -tree specialist	03.09.19
C	stage D3: detailed proposals -issued for information -client -consultants -planning	01.08.19
C	stage D: detailed proposals -issued for information -client -planning -consultants	24.07.19
B	stage D: detailed proposals -issued for information -client -engineer	04.12.18
A	stage C: outline proposals -issued for information -client	09.11.18
-	stage A&B: site survey -issued for information -client	28.09.18

DRAWING STATUS For Information
Issued only for purpose indicated

This drawing to be read in conjunction with all consultants information.
All dimensions to be checked on site.
Do not scale, except for planning purposes.
This drawing is protected by copyright.

JOB NUMBER 216

JOB TITLE
Mount Cottage
47d Netherhall Gardens, London, NW3 5RJ

DRAWING TITLE
floor plans – ground and first existing

SCALE: 1:100 @ A3 1:50 @ A1

DATE: September 2018

DRAWING NO.	REV
A/01/101	C