
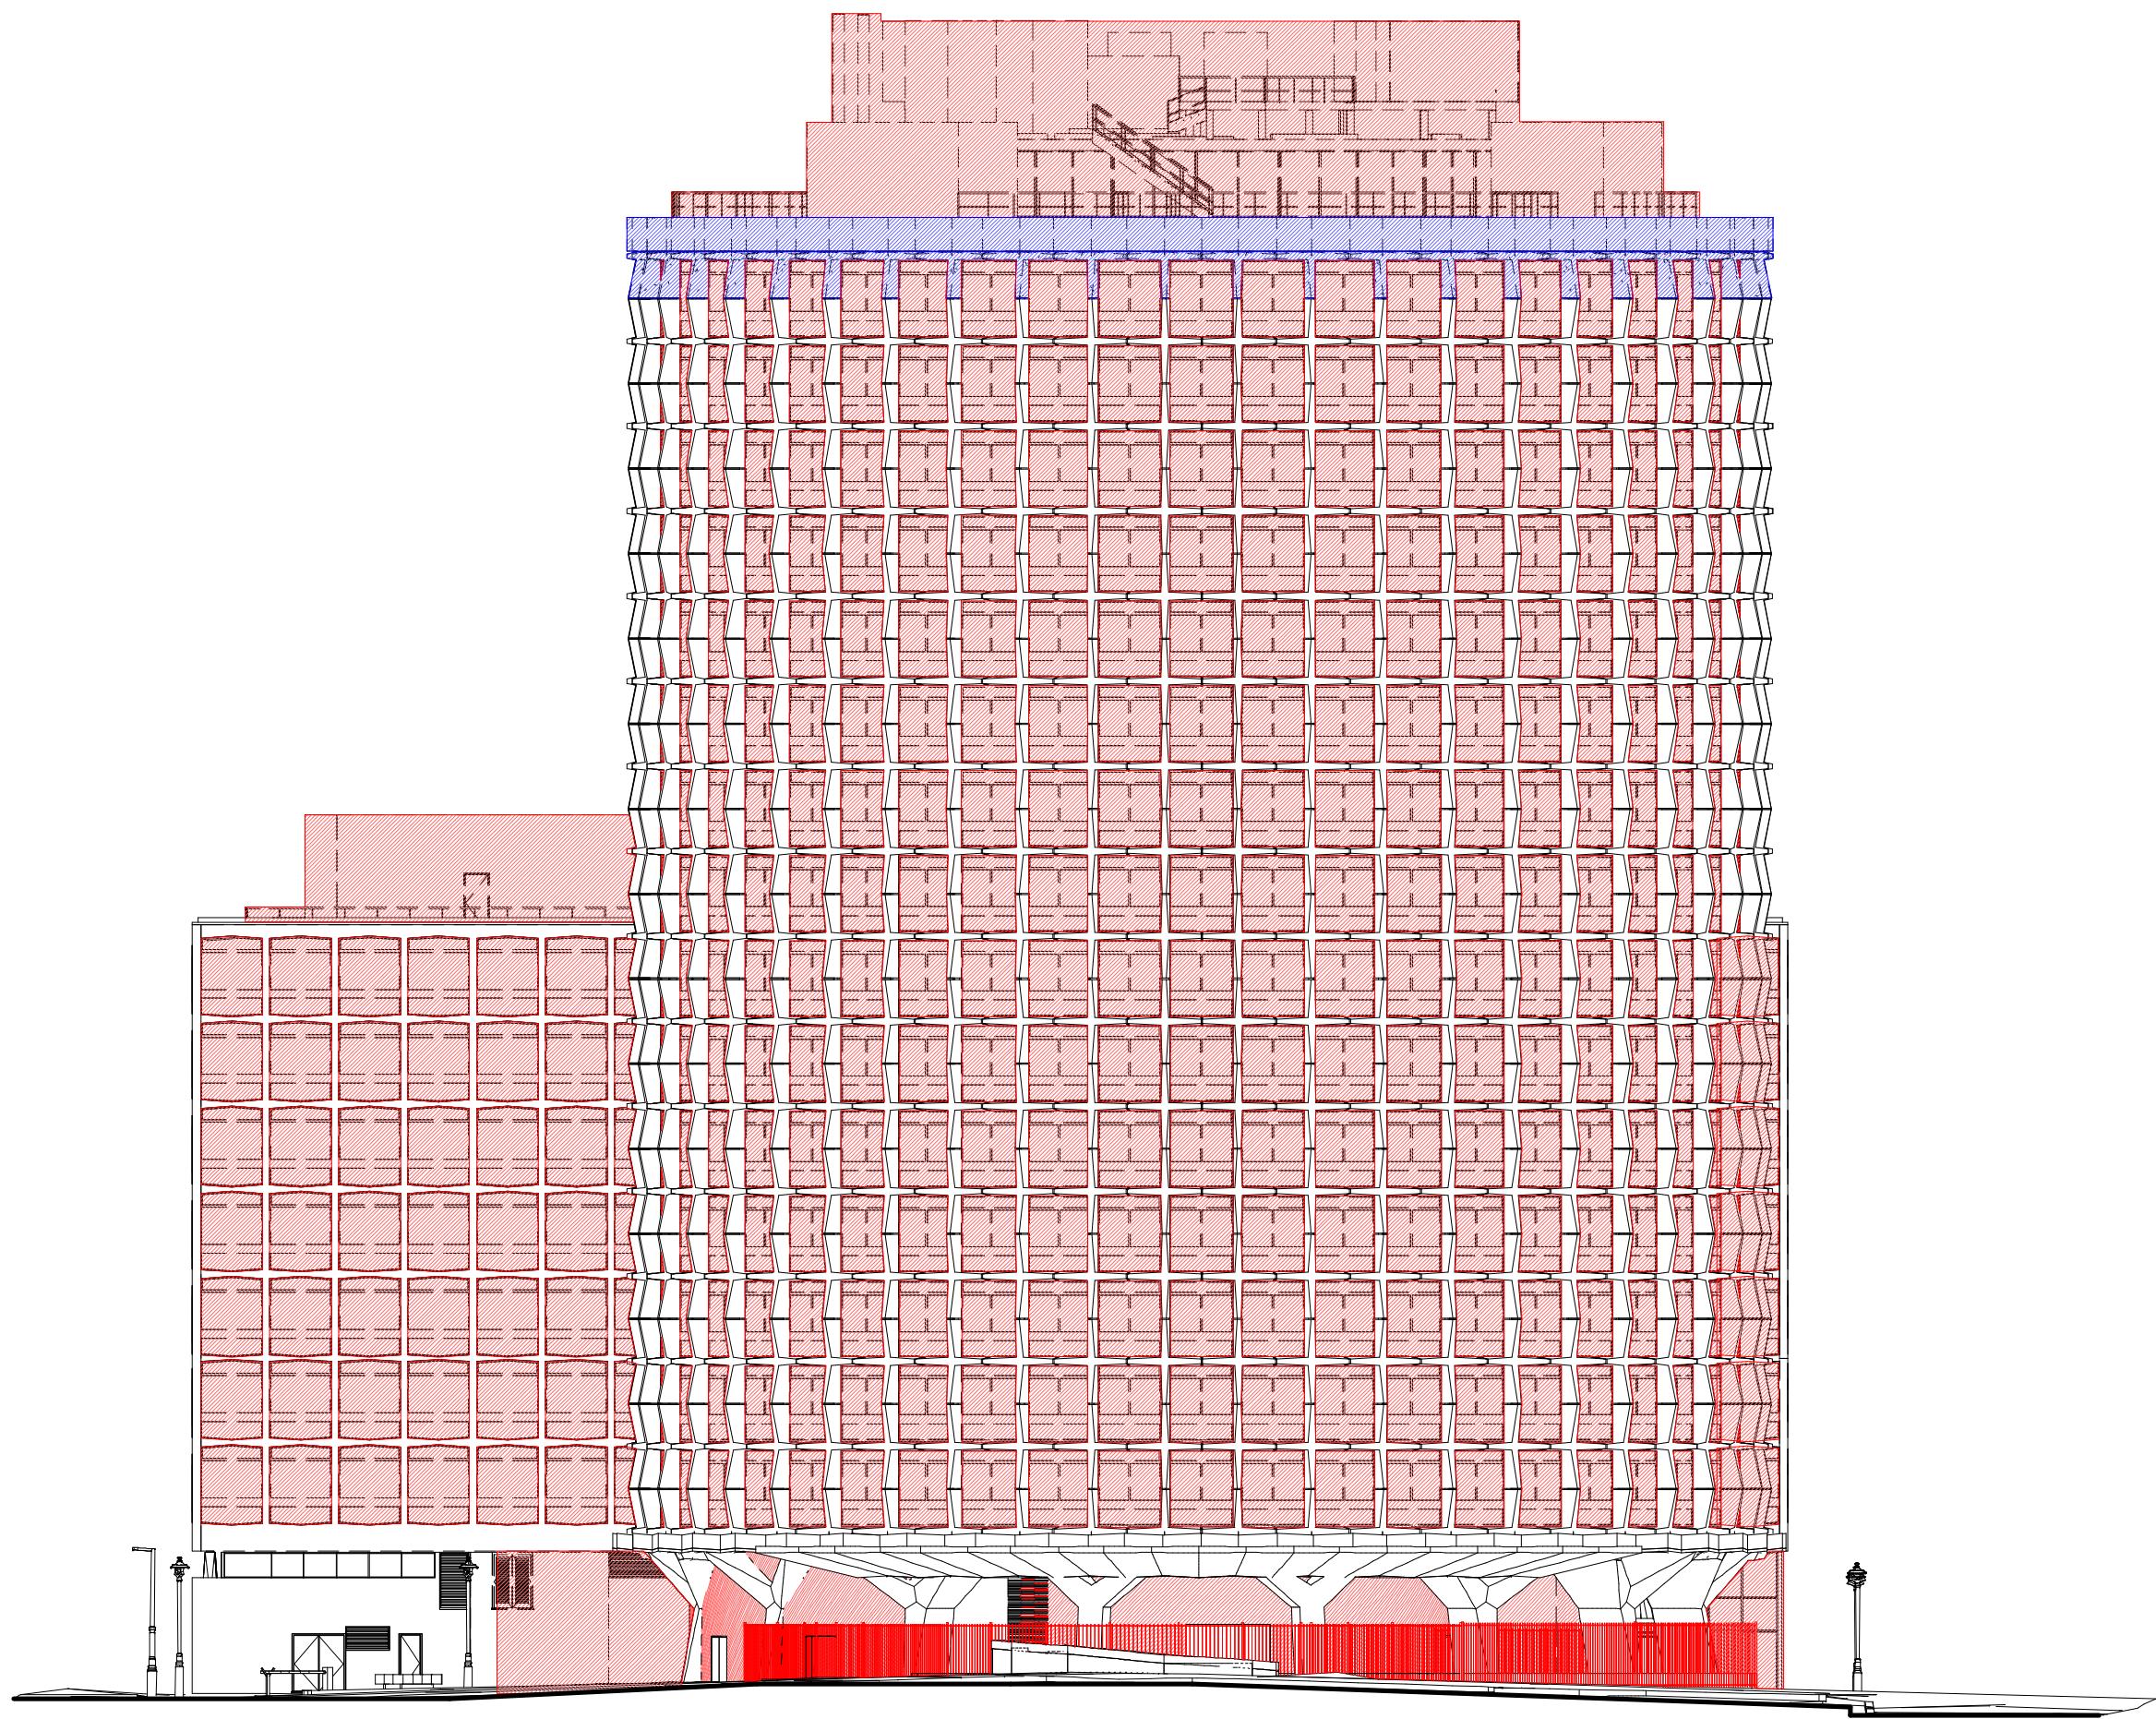


Do not scale from this drawing. All dimensions to be checked on site. All omissions and discrepancies to be reported to the Architect immediately

This work is copyright and shall not be reproduced or used for any other purpose without the written permission of Squire and Partners.

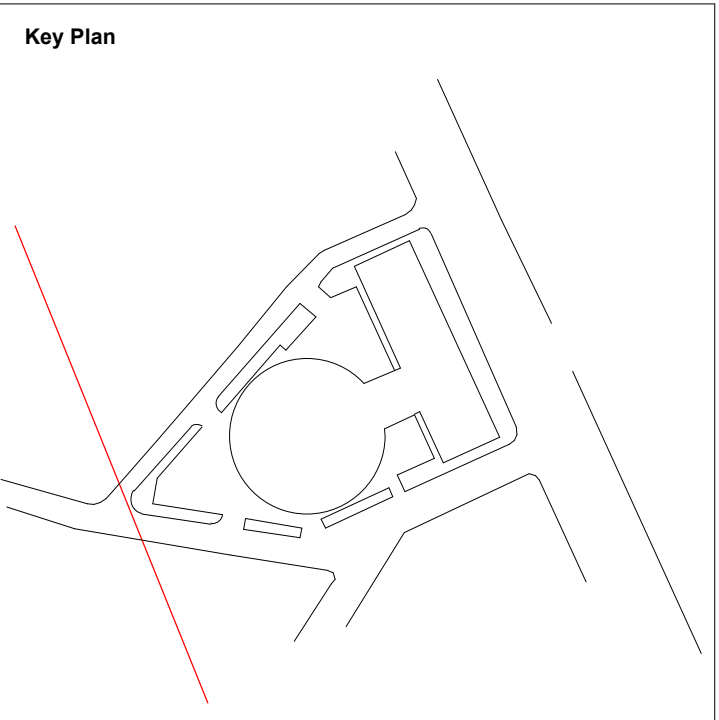

Fabric to be demolished

* Typical floor demolition is windows only

Planning Substitution (no revision bubbles)	20/19/19	SQP	Rev-B
Planning Substitution	20/09/19	SQP	Rev-B
Planning Submission	24/05/19	SQP	Rev-A
Description	Date	Dm/Chk	Rev

SQUIRE & PARTNERS

Squire and Partners LLP
The Department Store
248 Ferndale Road, London SW9 8FR
T: 020 7278 5555
info@squireandpartners.com
www.squireandpartners.com

Project
Space House
London
WC2

Title
West Elevation
Demolition

Status		
Planning Submission		
Date	Scale @ ISO A1	Job Number
24/05/19	1 : 250	18077
Drawing Number		Revision
18077-SQP-01-ZZ-DE-A-PL01301		Rev-B

Scale 1:250