

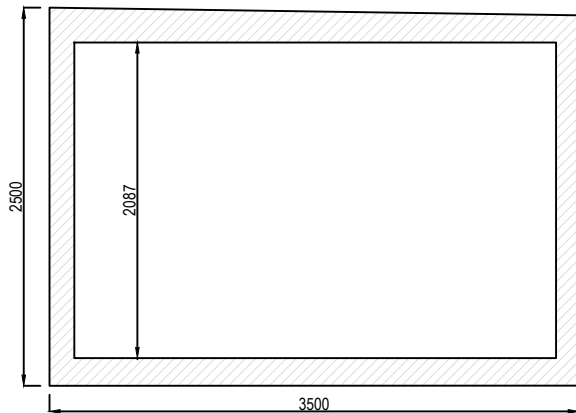



PROP 06
A4
ROOF PLAN
SCALE: 1:50@A4

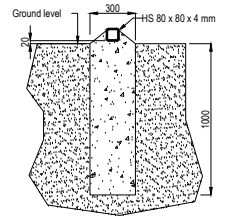

PROP 07
A4
SECTION E-E
SCALE: 1:50@A4

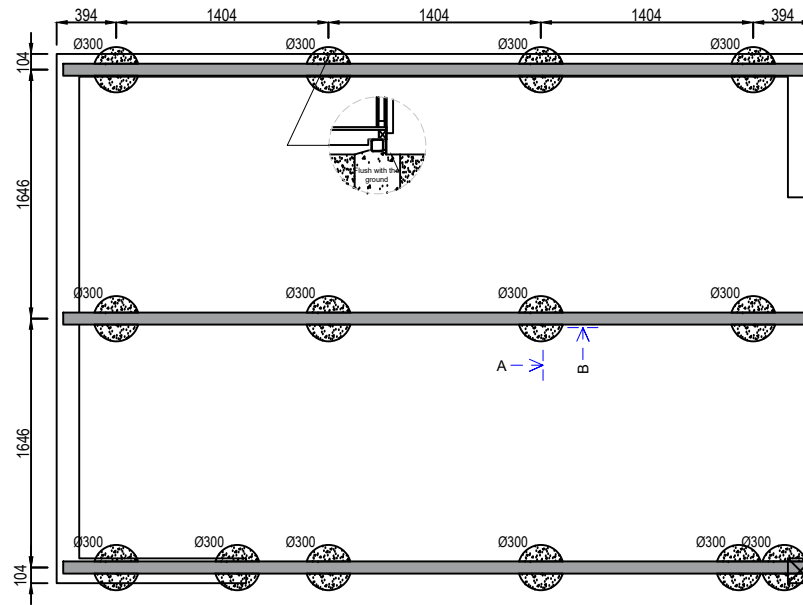


CROSS SECTION A

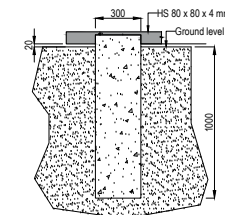

CROSS SECTION B

PROP 08
A4
FOUNDATIONS
SCALE: 1:50@A4

 

| | | | | |
|---|----------------------------|--|---|--|
| ROOMS OUTDOOR | | Rooms Outdoor Limited 14 Market Road London, N7 9PW Tel: +44 (0) 20 7607 0088 www.roomsoutdoor.co.uk | | |
| CLIENT NAME Stevie Stewart | | | | |
| CLIENT ADDRESS Flat 2, 113 Fortress Road, London, NW5 2HR | | | | |
| DRAWING NAME BESPOKE - ROOF PLAN, SECTION E-E, FOUNDATIONS | | | | |
| DRAWING NUMBER C25754-3 | DRAWING DATE 16/08/2019 | REV 0 | DO NOT SCALE OFF THIS DRAWING COPYRIGHTS REMAINS WITH ROOMS OUTDOOR LTD REPORT ANY DISCREPANCIES TO ROOMS OUTDOOR LTD | |
| SCALE 1:50@A4 | | DRAWN BY SK | | |

SIGNED ON BEHALF OF CLIENT

DATE

SIGNED ON BEHALF OF ROOMS OUTDOOR LTD

DATE