

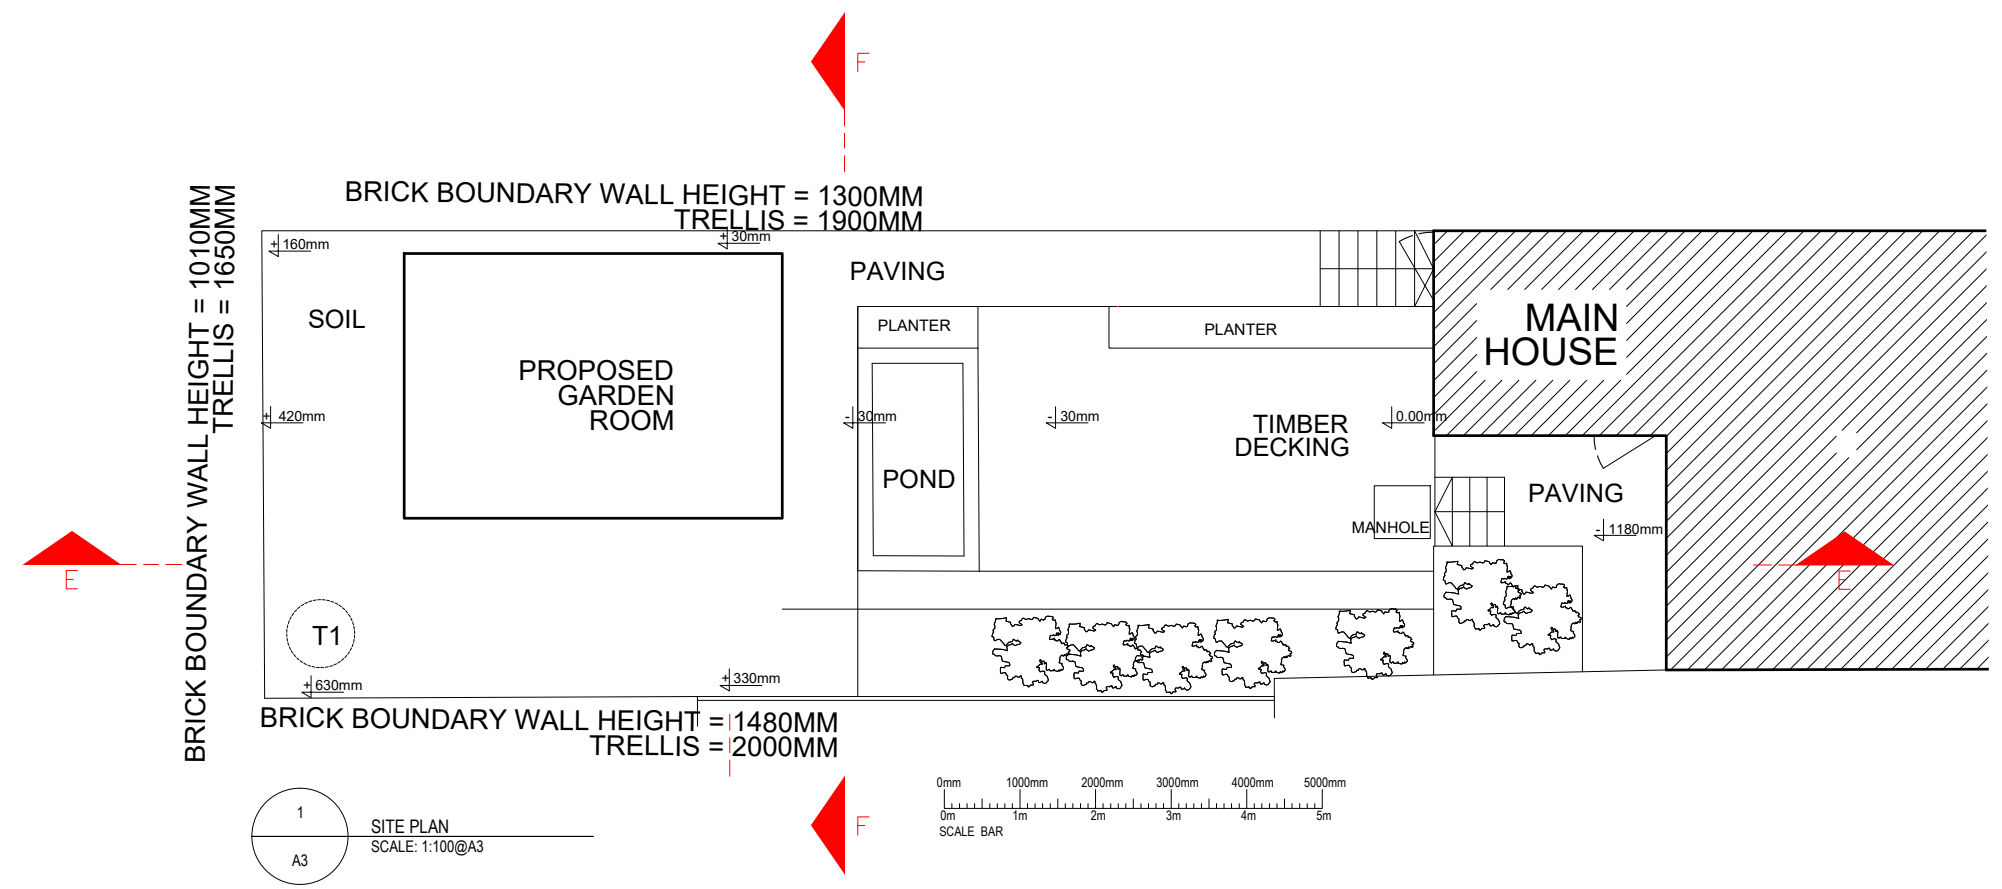
 



3 SECTION F-F  
SCALE: 1:100@A3

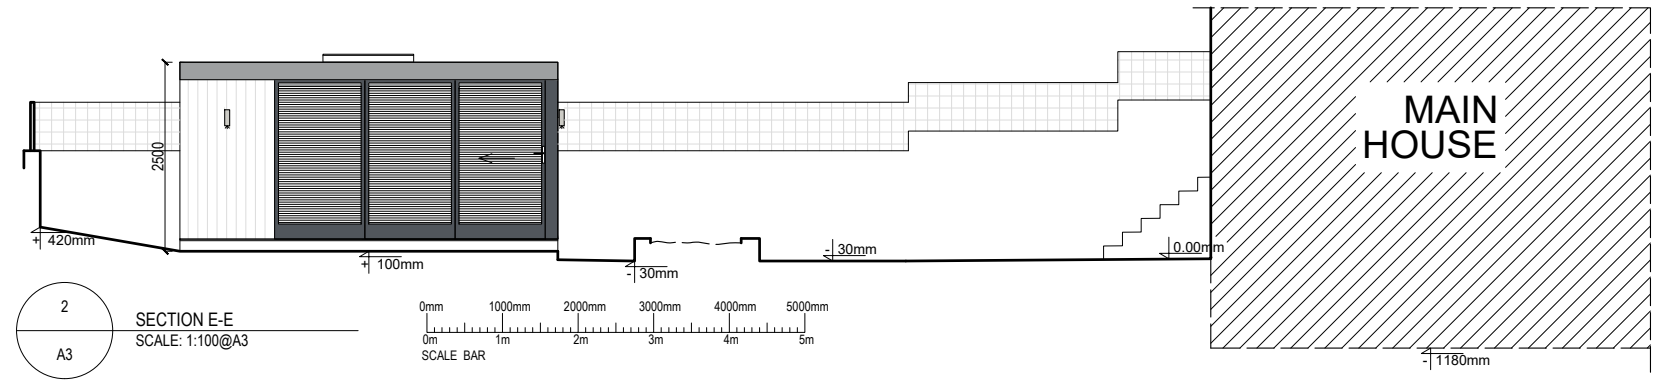

1 SITE PLAN  
SCALE: 1:100@A3

 

2 SECTION E-E  
SCALE: 1:100@A3

 

<b>ROOMS OUTDOOR</b>		Rooms Outdoor Limited 14 Market Road London N7 9PW Tel: +44 (0) 20 7607 0088 www.roomsoutdoor.co.uk	
CLIENT NAME Stevie Stewart			
CLIENT ADDRESS Flat 2, 113 Fortress Road, London, NW5 2HR			
DRAWING NAME PROPOSED SITE PLAN AND SECTIONS			
DRAWING NUMBER C25754 - 7	DRAWING DATE 22/08/2019	REV 0	DO NOT SCALE OFF THIS DRAWING COPYRIGHTS REMAINS WITH ROOMS OUTDOOR LTD REPORT ANY DISCREPANCIES TO ROOMS OUTDOOR LTD
SCALE 1:100@A3	DRAWN BY BD		

Signed on behalf of: Stevie Stewart	Date:
Signed on behalf of ROOMS OUTDOOR LTD:	Date: