



notes:
 The contractors are to check all dimensions, drain runs and general conditions on site before works commence, and inform Akelius immediately upon discovery of any errors, omissions or discrepancies. All works are to be carried out in accordance with current building regulations, British standards, codes of practice and local authority requirements.

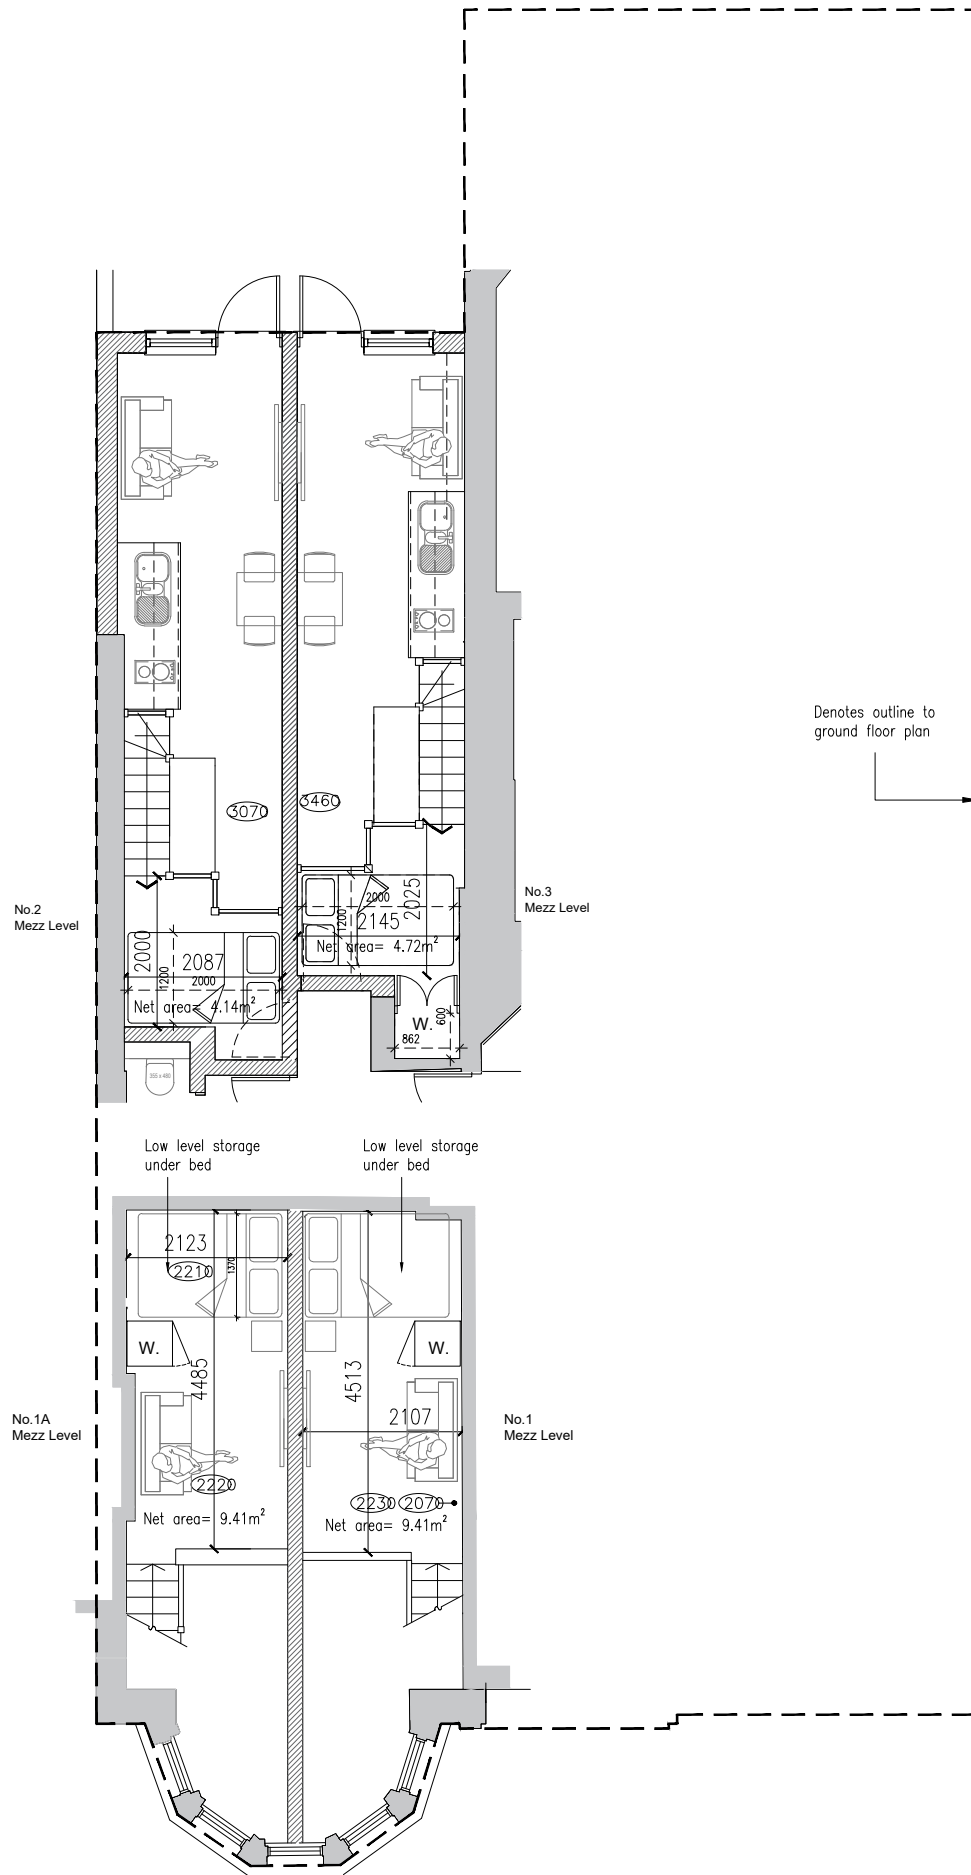

GROUND FLOOR (Mezz) PLAN (3 of 3)

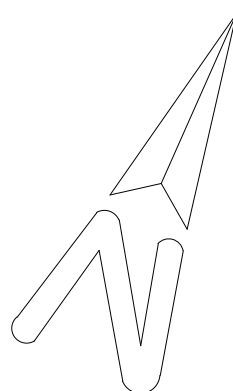


Revisions		
The contents of this plan including the printed notes are copyright. Reproduction in whole or part is not permitted without prior consent of Akelius in writing.		
Project		
Wedderburn Road, London		
Drawing Title		
Proposed Ground Mezzanine floor Plan (3 of 3)		
WED2- PL 1.2		
Scale	Drawn by	
A3@1:100	O.F	

DRAWING CONTINUES ON DRG No: WED2.PL 1.1

Akelius

notes:
The contractors are to check all dimensions, drain runs and general conditions on site before works commence, and inform Akelius immediately upon discovery of any errors, omissions or discrepancies. All works are to be carried out in accordance with current building regulations, British standards, codes of practice and local authority requirements.

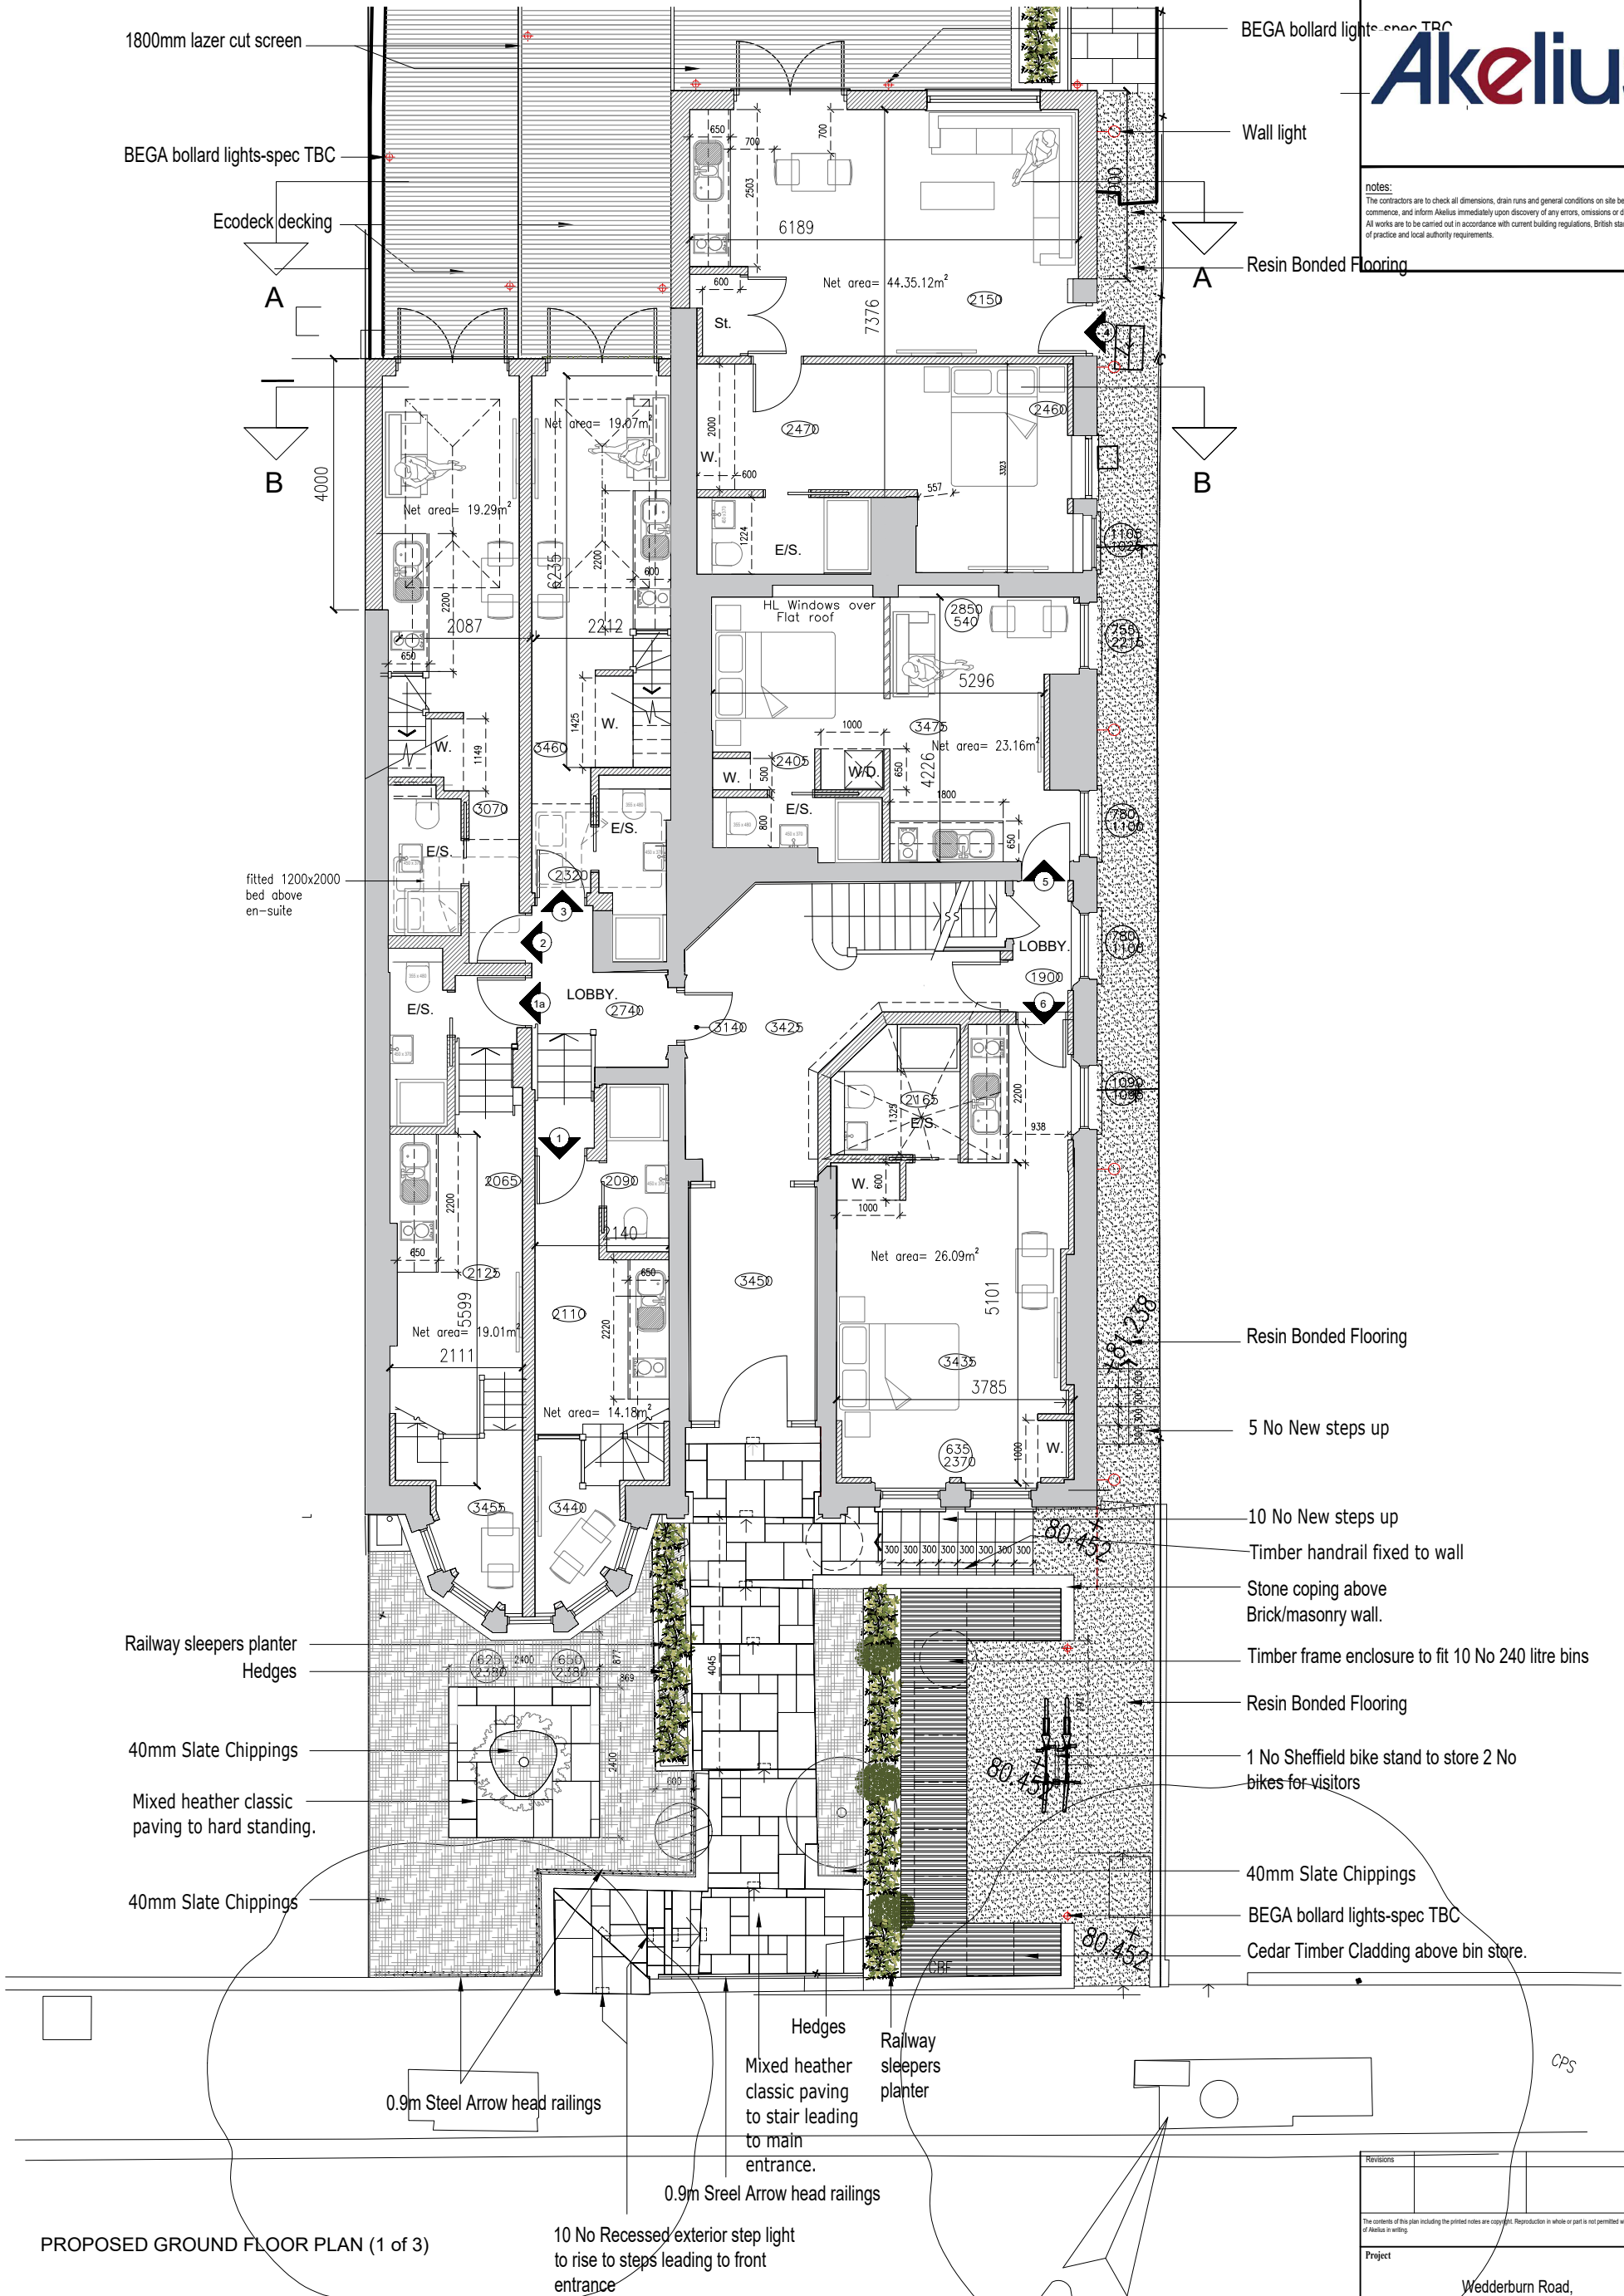

1800mm lazer cut screen

BEGA bollard lights-spec TBC

Ecodeck decking

A

B

4000

fitted 1200x2000 bed above en-suite

Railway sleepers planter

Hedges

40mm Slate Chippings

Mixed heather classic paving to hard standing.

40mm Slate Chippings

0.9m Steel Arrow head railings

Hedges

Mixed heather classic paving to stair leading to main entrance.

Railway sleepers planter

0.9m Steel Arrow head railings

10 No Recessed exterior step light to rise to steps leading to front entrance

BEGA bollard lights-spec TBC

Wall light

Resin Bonded Flooring

A

B

Resin Bonded Flooring

5 No New steps up

10 No New steps up

Timber handrail fixed to wall

Stone coping above Brick/masonry wall.

Timber frame enclosure to fit 10 No 240 litre bins

Resin Bonded Flooring

1 No Sheffield bike stand to store 2 No bikes for visitors

40mm Slate Chippings

BEGA bollard lights-spec TBC


Cedar Timber Cladding above bin store.

PROPOSED GROUND FLOOR PLAN (1 of 3)

WEDDERBURN ROAD




Revisions	Project	Drawing Title
	Wedderburn Road, London	Proposed Ground Floor Plan (1 of 3)
		WED2- PL 1B
	Scale: A3@1:100	Drawn by: O.F

 

24 WDDERBURN ROAD

22 WDDERBURN ROAD

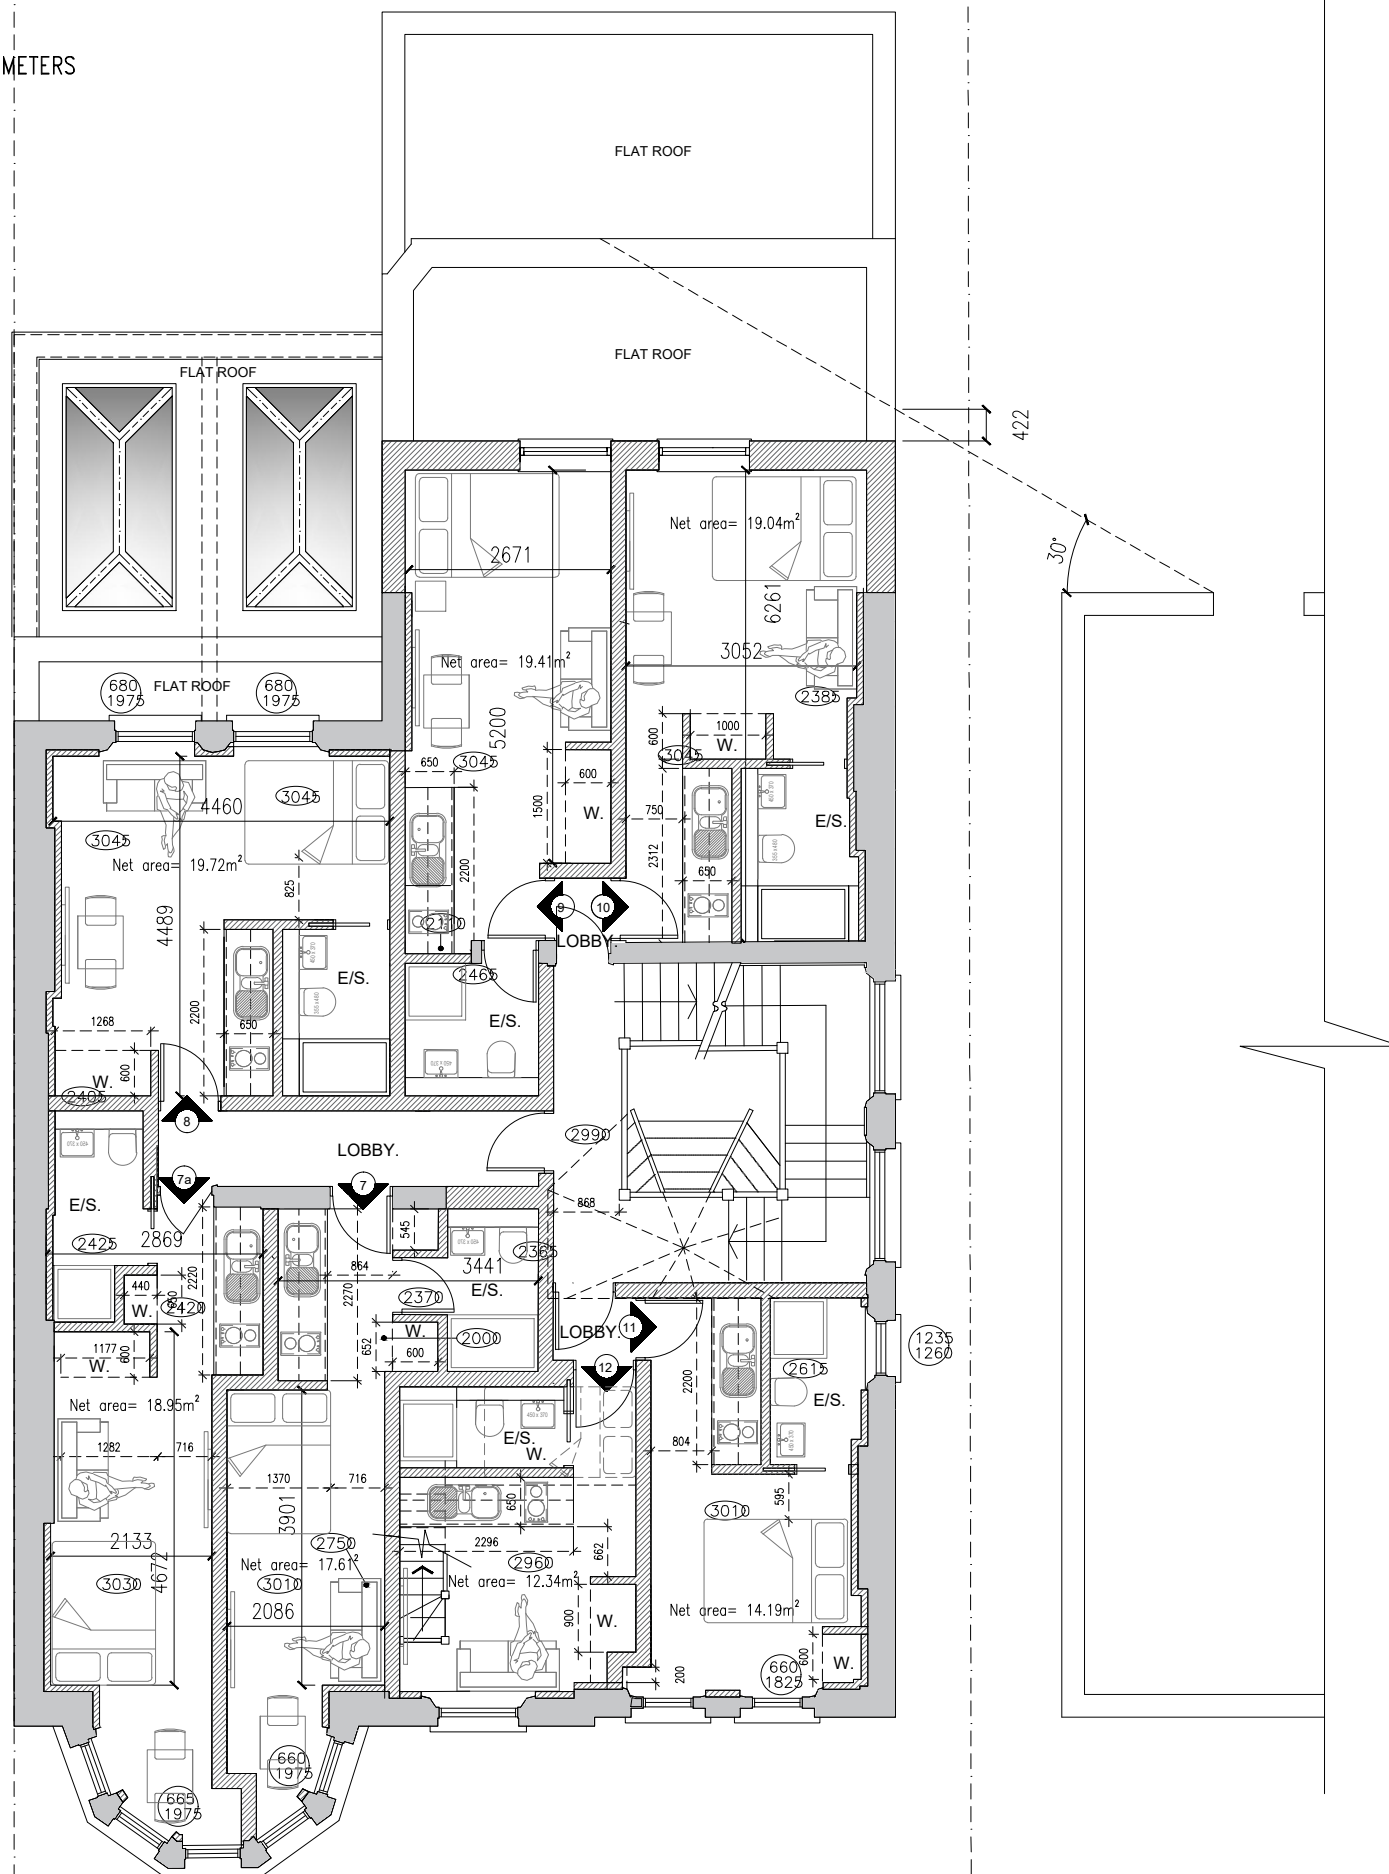

PROPOSED FIRST FLOOR PLAN

Akelius

notes:
The contractors are to check all dimensions, drain runs and general conditions on site before works commence, and inform Akelius immediately upon discovery of any errors, omissions or discrepancies. All works are to be carried out in accordance with current building regulations, British standards, codes of practice and local authority requirements.

Revisions		


The contents of this plan including the printed notes are copyright. Reproduction in whole or part is not permitted without prior consent of Akelius in writing.

Project
Wedderburn Road,
London


Drawing Title
Proposed First Floor Plan

WED2- PL 2


Scale	Drawn by	Checked by
A3@1:100	O.F

 

notes:
 The contractors are to check all dimensions, drain runs and general conditions on site before works commence, and inform Akelius immediately upon discovery of any errors, omissions or discrepancies. All works are to be carried out in accordance with current building regulations, British standards, codes of practice and local authority requirements.

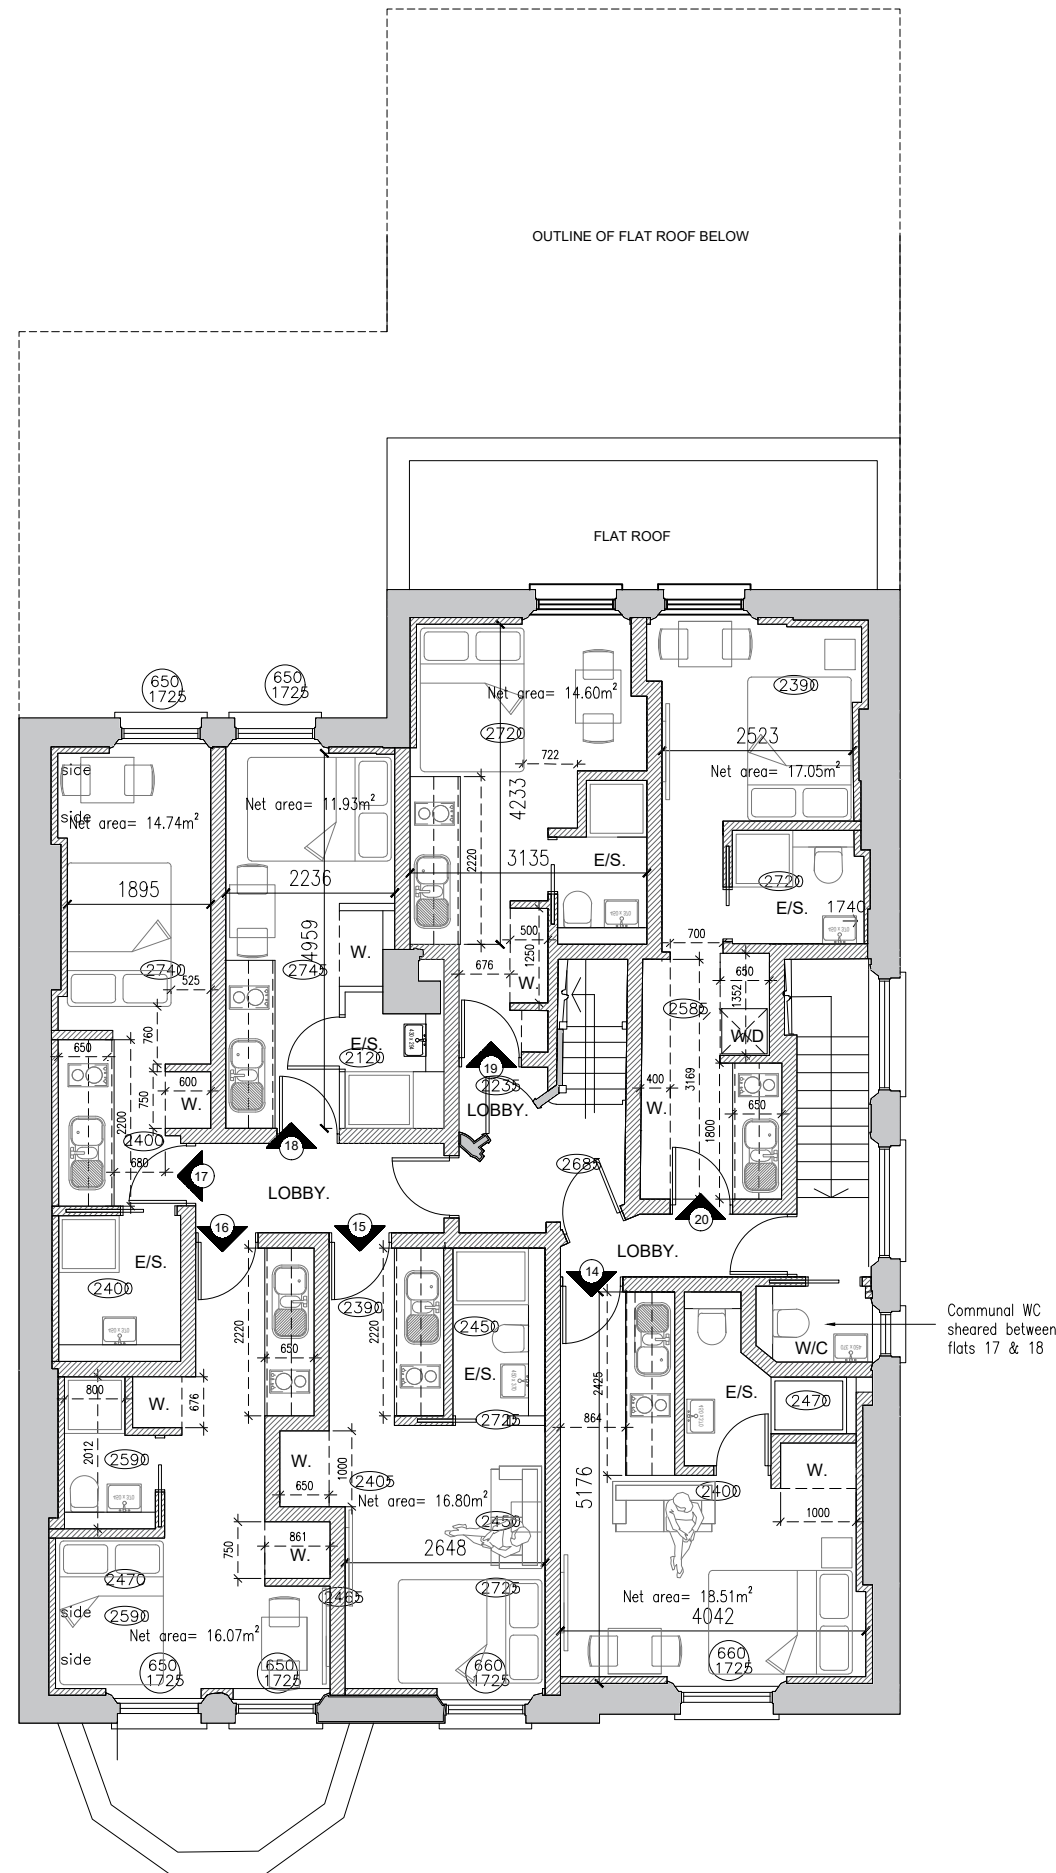


SECOND FLOOR PLAN

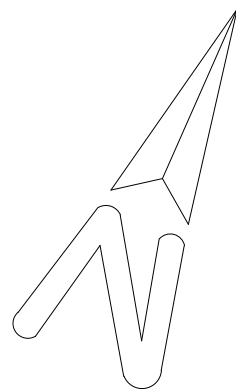

Revisions		
The contents of this plan including the printed notes are copyright. Reproduction in whole or part is not permitted without prior consent of Akelius in writing.		
Project	Wedderburn Road, London	
Drawing Title	Proposed Second Floor Plan	
	WED2- PL 3A	
Scale	Drawn by	Checked by
A3@1:100	O.F

notes:
The contractors are to check all dimensions, drain runs and general conditions on site before works commence, and inform Akelius immediately upon discovery of any errors, omissions or discrepancies. All works are to be carried out in accordance with current building regulations, British standards, codes of practice and local authority requirements.

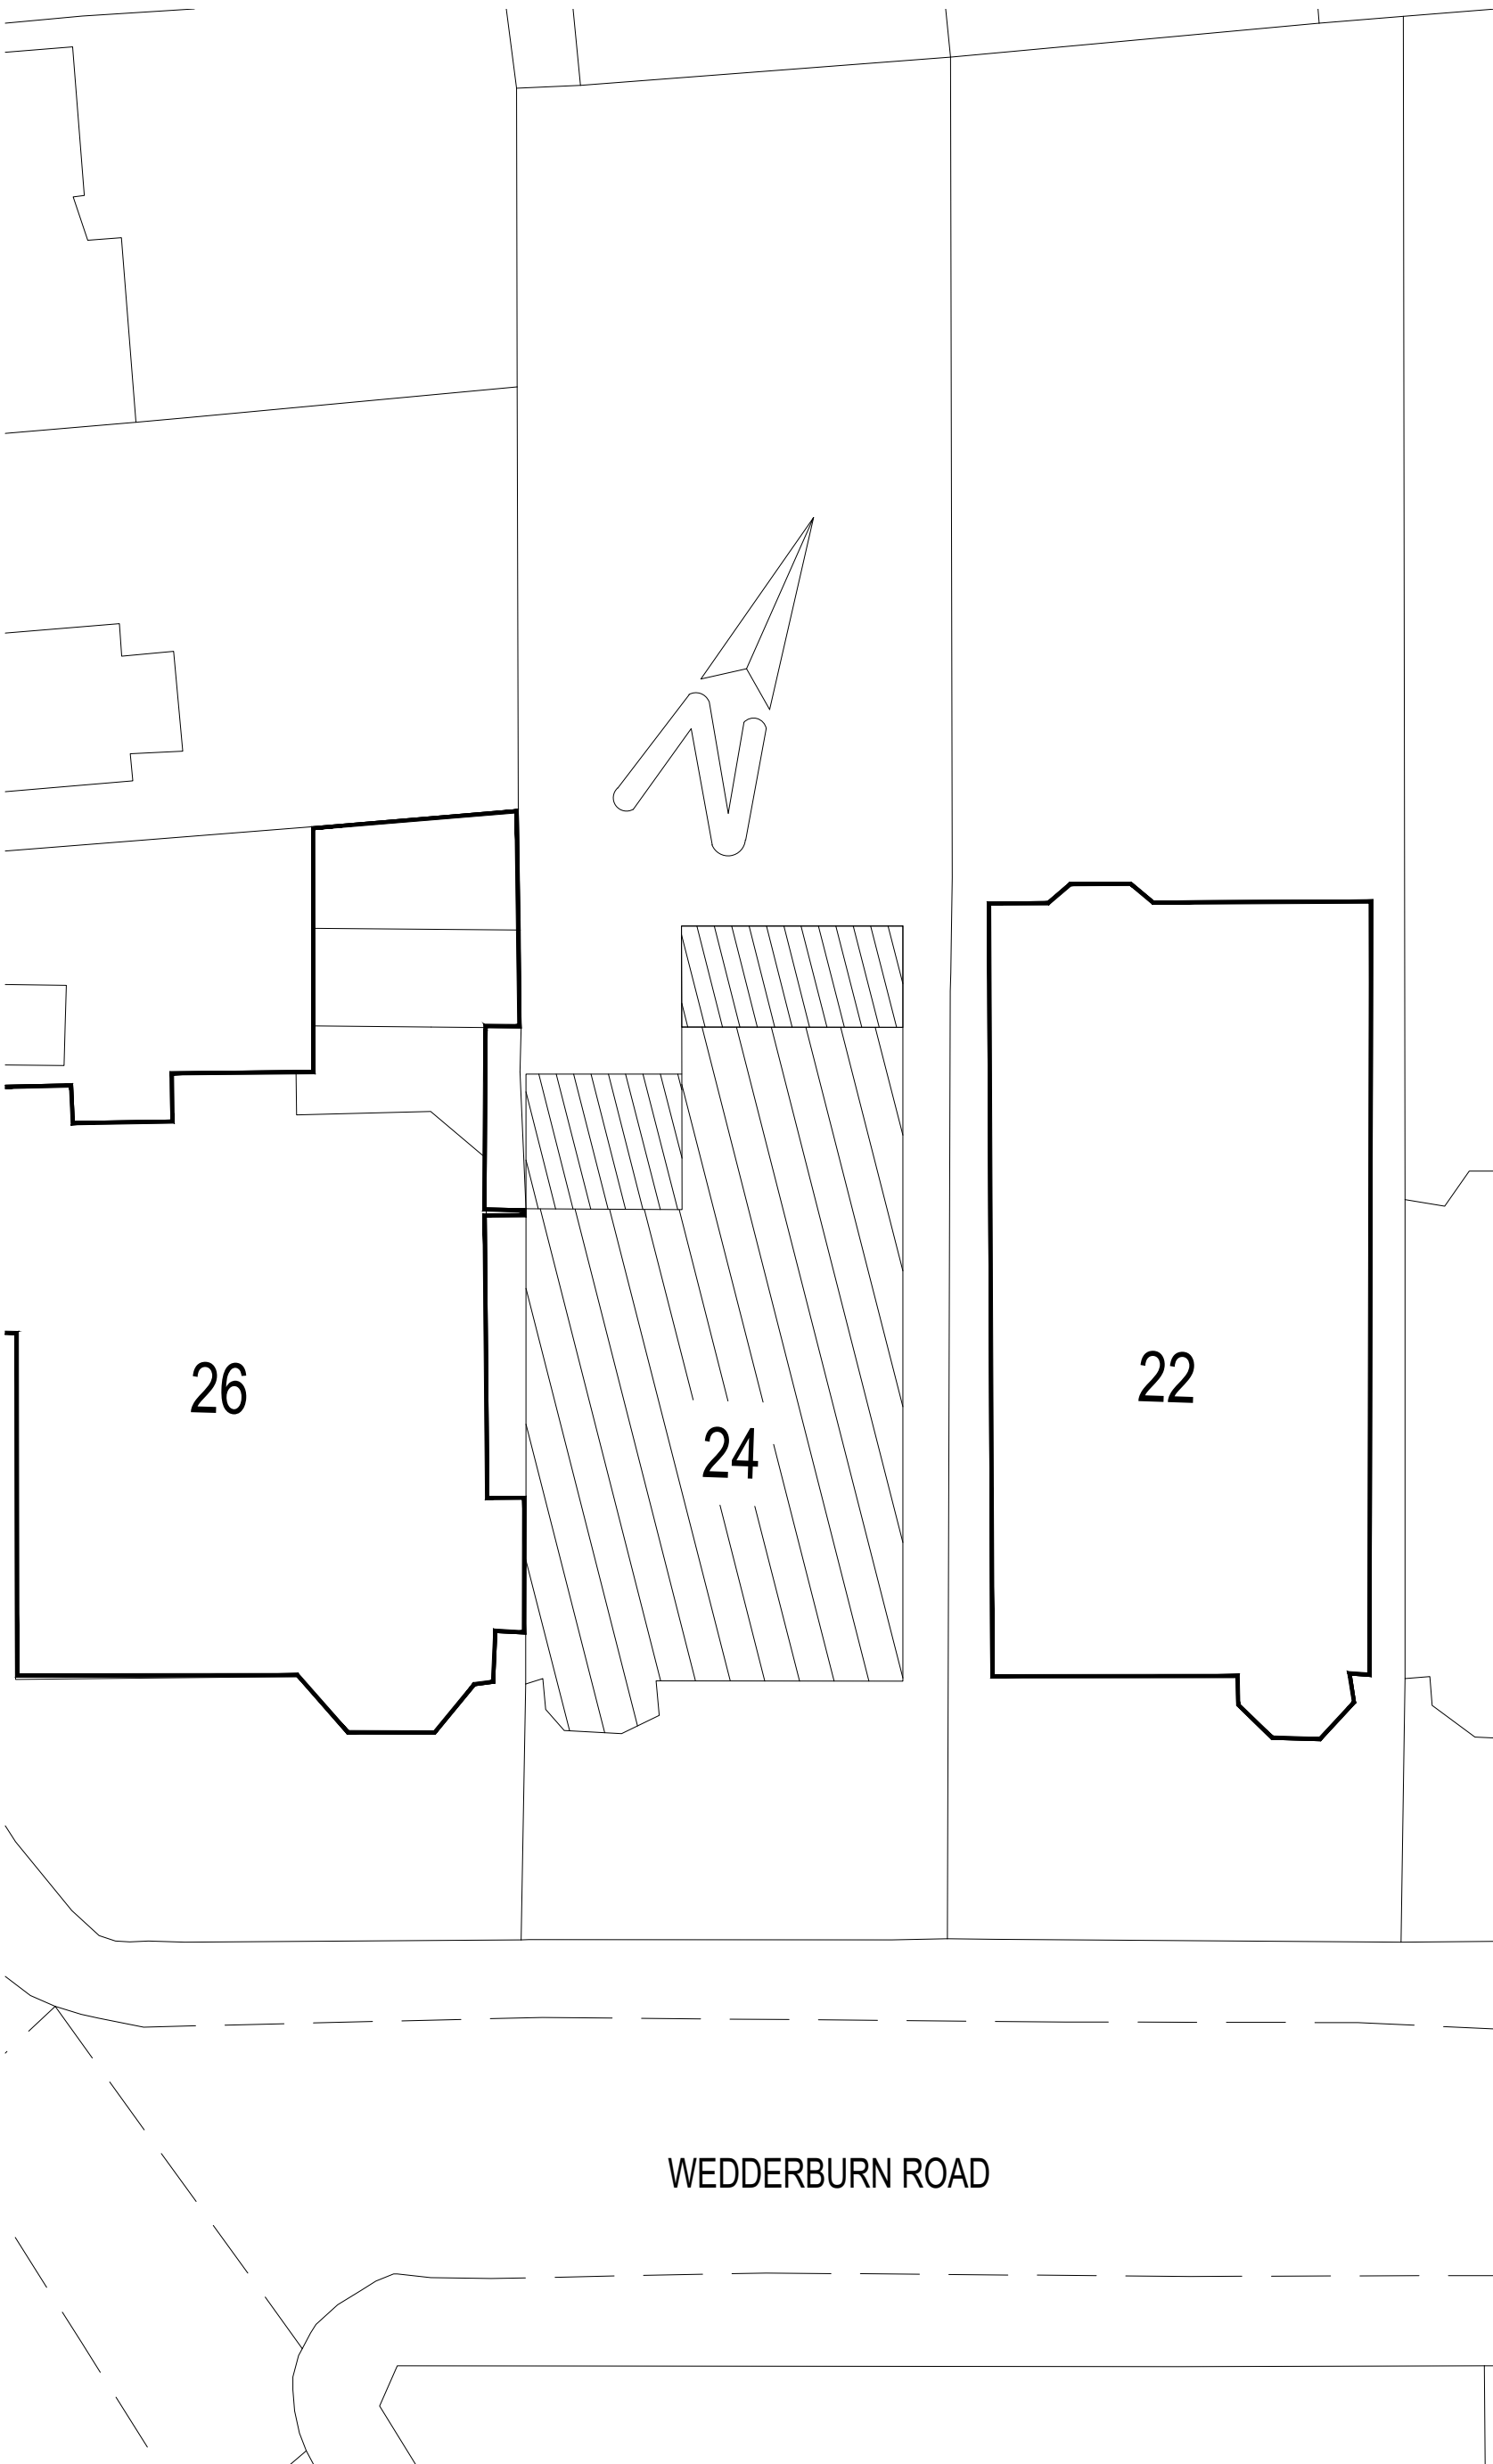

Revisions		

The contents of this plan including the printed notes are copyright. Reproduction in whole or part is not permitted without prior consent of Akelius in writing.

Project
Wedderburn Road,
London


Drawing Title
BLOCK PLAN

WED2- PL 4A


Scale	Drawn by	Checked by
A3@1:200	O.F

notes:
The contractors are to check all dimensions, drain runs and general conditions on site before works commence, and inform Akelius immediately upon discovery of any errors, omissions or discrepancies. All works are to be carried out in accordance with current building regulations, British standards, codes of practice and local authority requirements.


For existing and proposed window schedule see drawing numbers WED-PL-WS-01 to WED-PL-WS-24

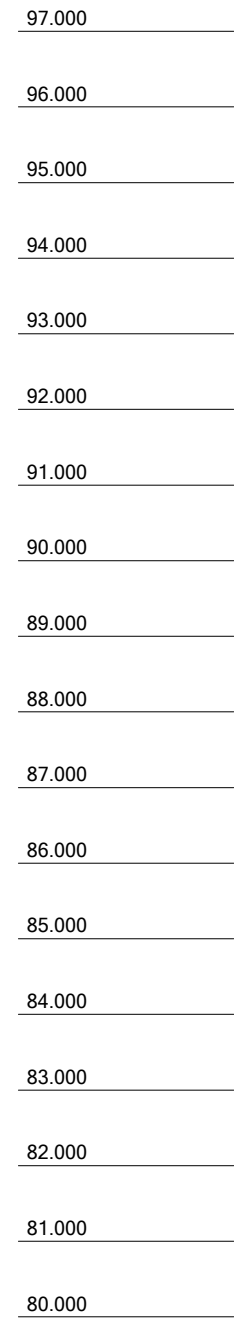


PROPOSED NORTH WEST ELEVATION.

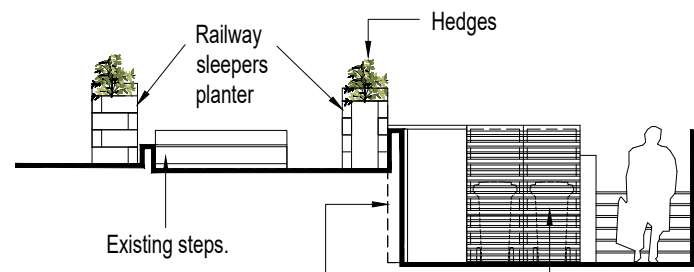

PROPOSED NORTH WEST ELEVATION TROUGH FRONT YARD & BIN STORE.

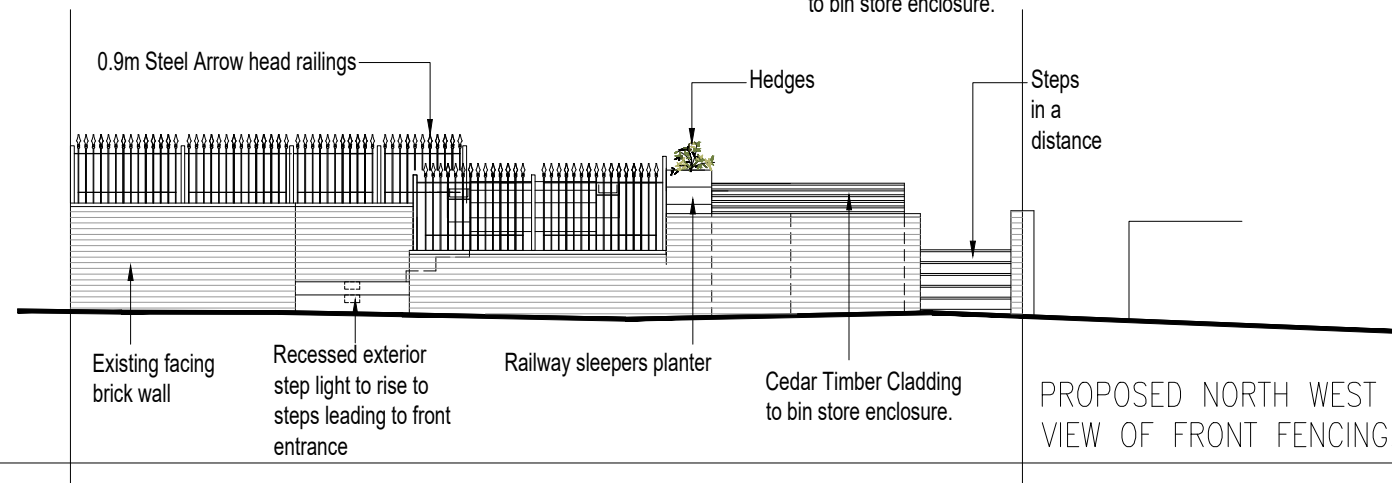

PROPOSED NORTH WEST STREET VIEW OF FRONT FENCING.

 


Revisions	

The contents of this plan including the printed notes are copyright. Reproduction in whole or part is not permitted without prior consent of Akelius in writing.

Project	Wedderburn Road, London
---------	-------------------------


Drawing Title	Proposed Elevations (1 Of 4)
---------------	------------------------------

Scale	Drawn by	Checked by
A3@1:100	O.F

 

notes:
 The contractors are to check all dimensions, drain runs and general conditions on site before works commence, and inform Akelius immediately upon discovery of any errors, omissions or discrepancies. All works are to be carried out in accordance with current building regulations, British standards, codes of practice and local authority requirements.

For existing and proposed window schedule see drawing numbers WED-PL-WS-01 to WED-PL-WS-24

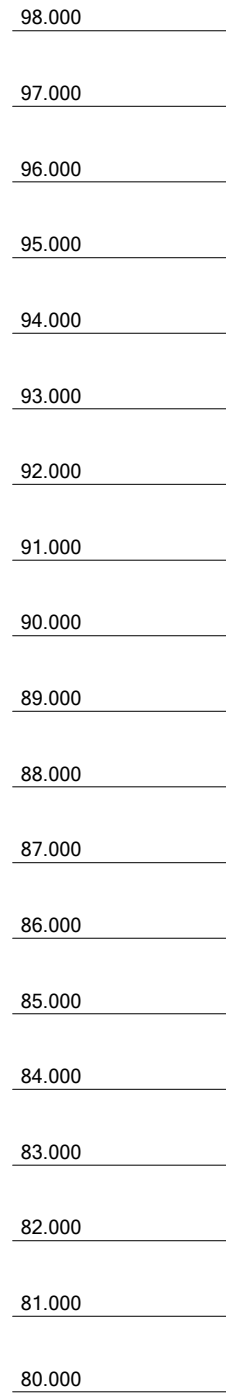

PROPOSED SOUTH EAST ELEVATION.

Revisions	

The contents of this plan including the printed notes are copyright. Reproduction in whole or part is not permitted without prior consent of Akelius in writing.

Project
 Wedderburn Road,
 London


Drawing Title
 Proposed Elevations (2 Of 4)

WED3- PL 6A


Scale	Drawn by	Checked by
A3@1:100	O.F

notes:
 The contractors are to check all dimensions, drain runs and general conditions on site before works commence, and inform Akelius immediately upon discovery of any errors, omissions or discrepancies. All works are to be carried out in accordance with current building regulations, British standards, codes of practice and local authority requirements.


For existing and proposed window schedule see drawing numbers WED-PL-WS-01 to WED-PL-WS-24

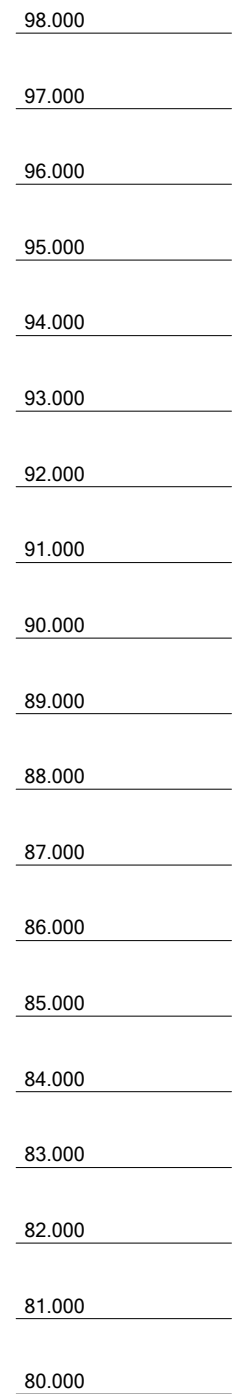


PROPOSED SOUTH WEST ELEVATION.

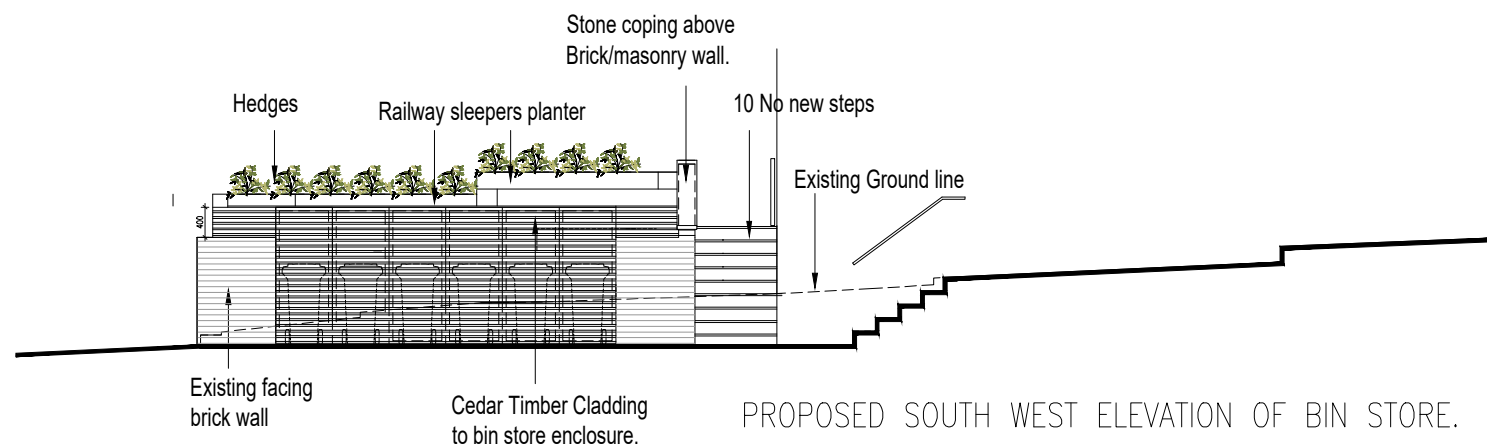

PROPOSED SOUTH WEST ELEVATION OF BIN STORE.


 


Revisions		
The contents of this plan including the printed notes are copyright. Reproduction in whole or part is not permitted without prior consent of Akelius in writing.		
Project		
Wedderburn Road, London		
Drawing Title		
Proposed Elevations (3 Of 4)		
WED3- PL 7B		
Scale	Drawn by	Checked by
A3@1:100	O.F

 

notes:
 The contractors are to check all dimensions, drain runs and general conditions on site before works commence, and inform Akelius immediately upon discovery of any errors, omissions or discrepancies. All works are to be carried out in accordance with current building regulations, British standards, codes of practice and local authority requirements.

For existing and proposed window schedule see drawing numbers WED-PL-WS-01 to WED-PL-WS-24

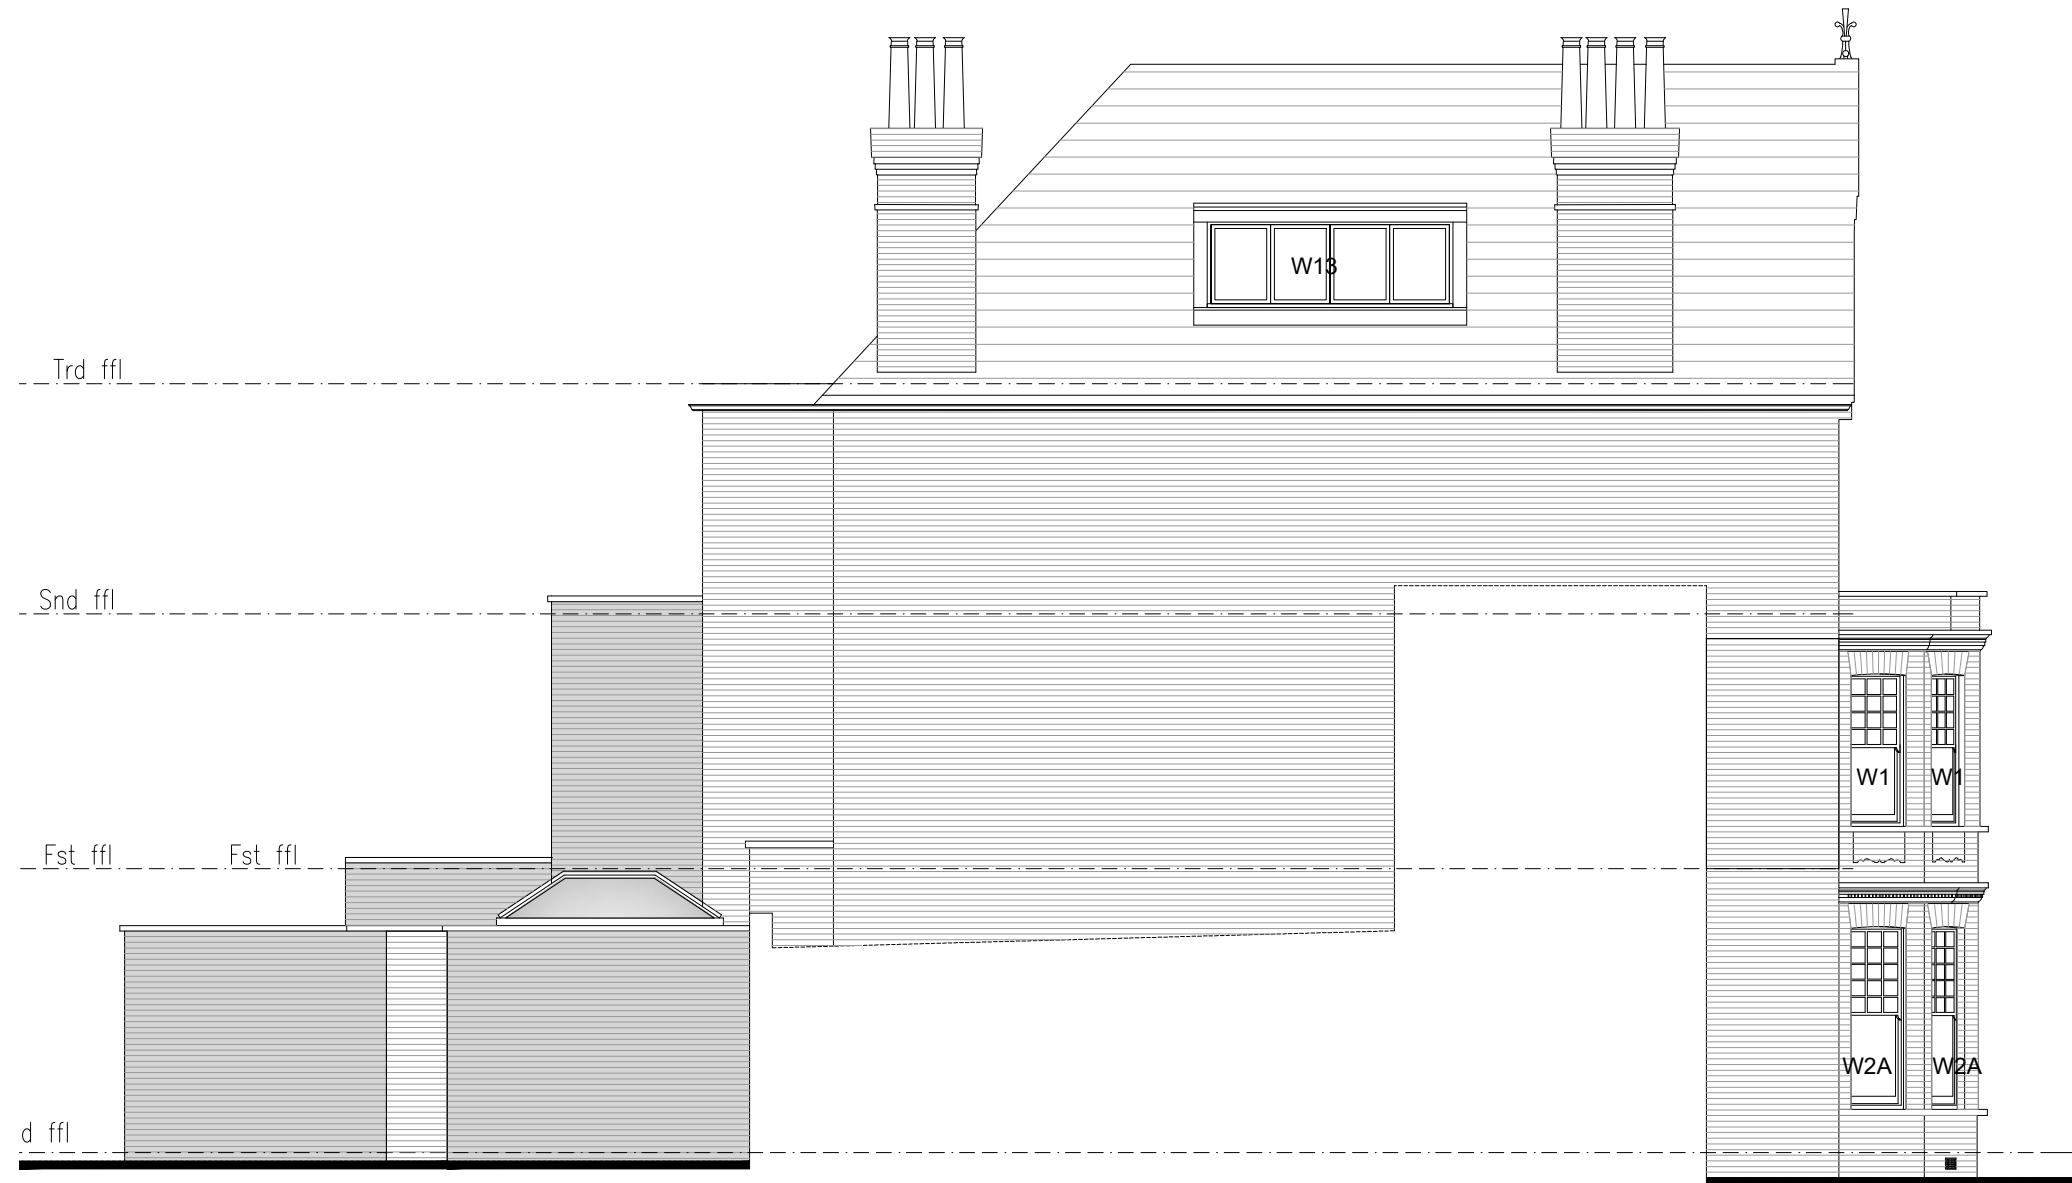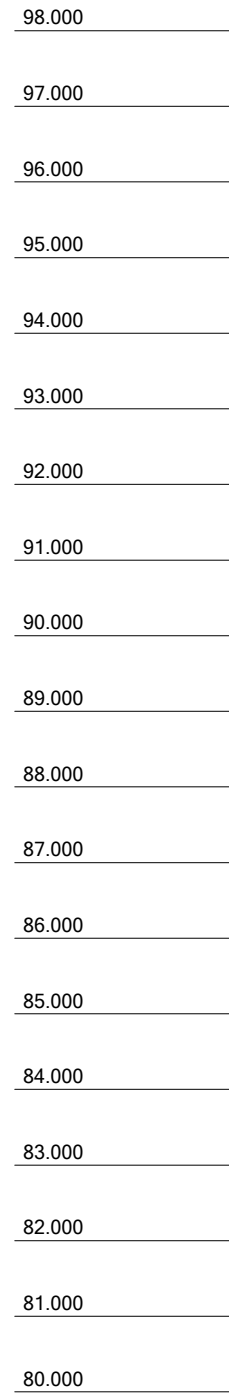

PROPOSED NORTH EAST ELEVATION.

Revisions	


The contents of this plan including the printed notes are copyright. Reproduction in whole or part is not permitted without prior consent of Akelius in writing.

Project
 Wedderburn Road,
 London



Drawing Title
 Proposed Elevations (4 Of 4)

WED3- PL 8A

Scale	Drawn by	Checked by
A3@1:100	O,F

 

notes:
 The contractors are to check all dimensions, drain runs and general conditions on site before works commence, and inform Akelius immediately upon discovery of any errors, omissions or discrepancies. All works are to be carried out in accordance with current building regulations, British standards, codes of practice and local authority requirements.

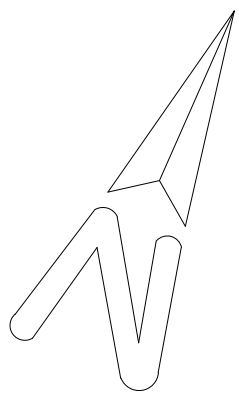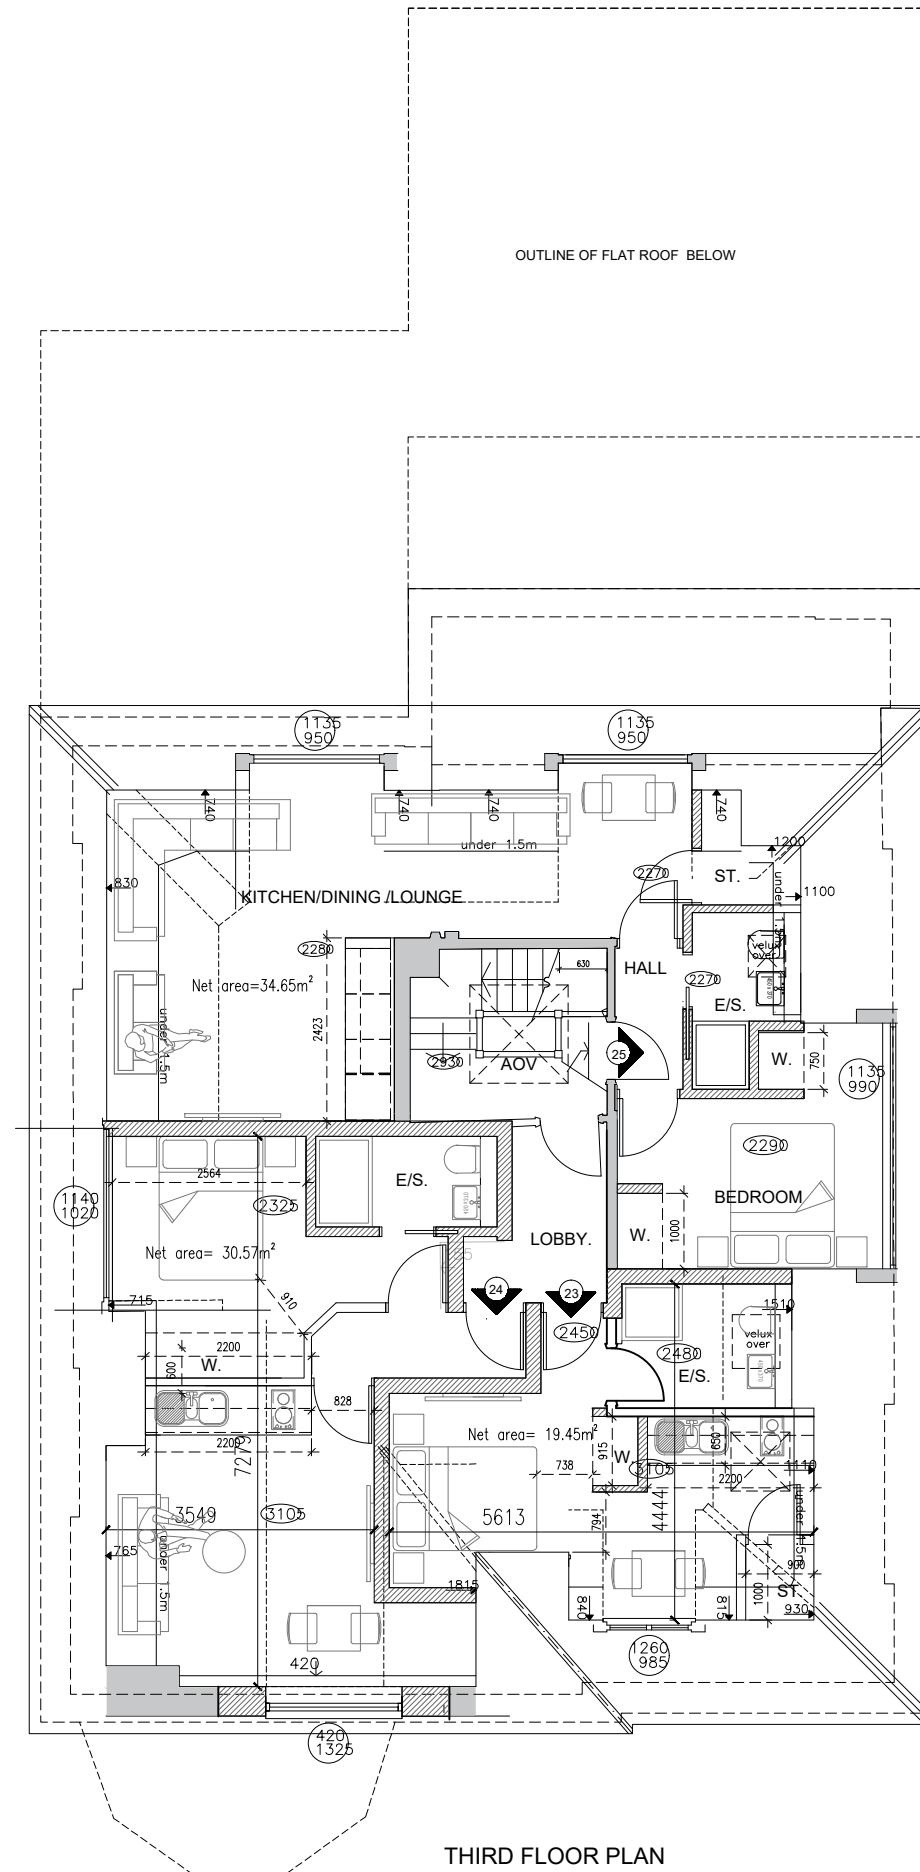

Revisions	

The contents of this plan including the printed notes are copyright. Reproduction in whole or part is not permitted without prior consent of Akelius in writing.



Project
 Wedderburn Road,
 London

Drawing Title
 Proposed Third Floor Plan

WED2- PL 9A
 Scale: A3@1:100 Drawn by: O.F. Checked by:



notes:
 The contractors are to check all dimensions, drain runs and general conditions on site before works commence, and inform Akelius immediately upon discovery of any errors, omissions or discrepancies. All works are to be carried out in accordance with current building regulations, British standards, codes of practice and local authority requirements.

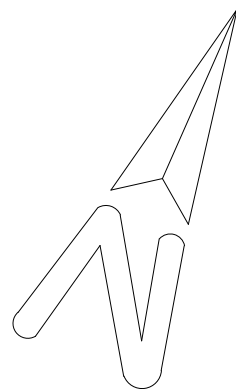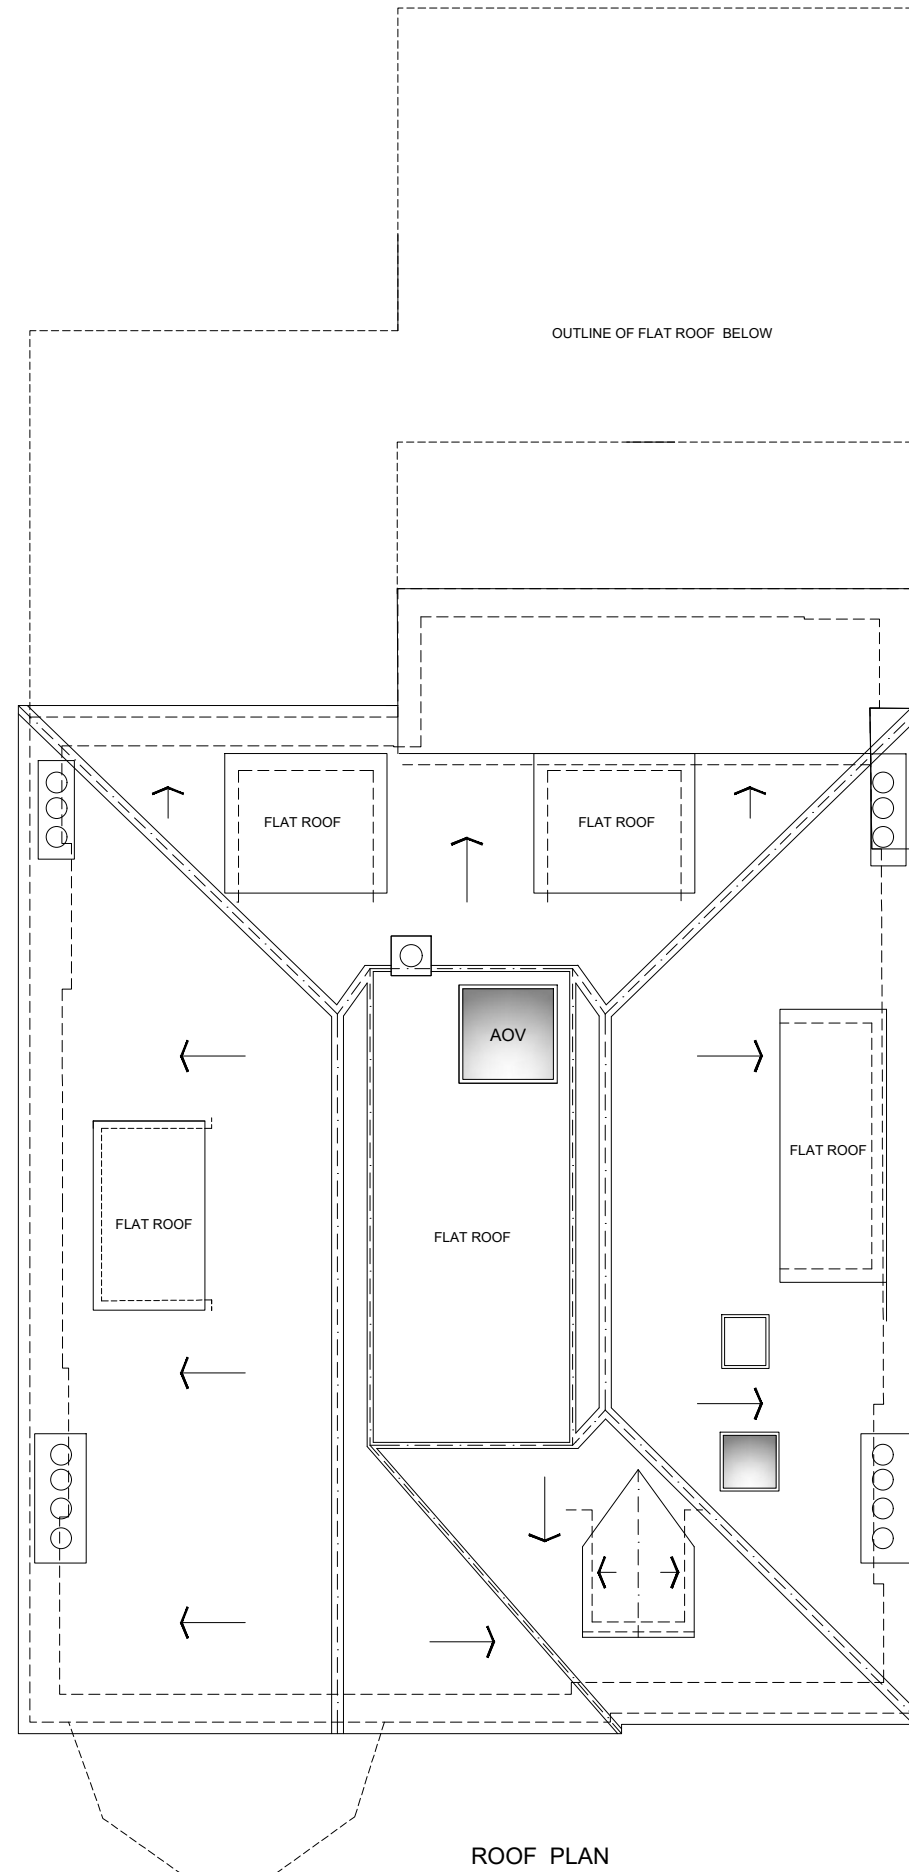

Revisions		

The contents of this plan including the printed notes are copyright. Reproduction in whole or part is not permitted without prior consent of Akelius in writing.

Project
 Wedderburn Road,
 London

Drawing Title
 Proposed Roof Plan

WED2- PL 10		
Scale	Drawn by	Checked by
A3@1:100	O.F