





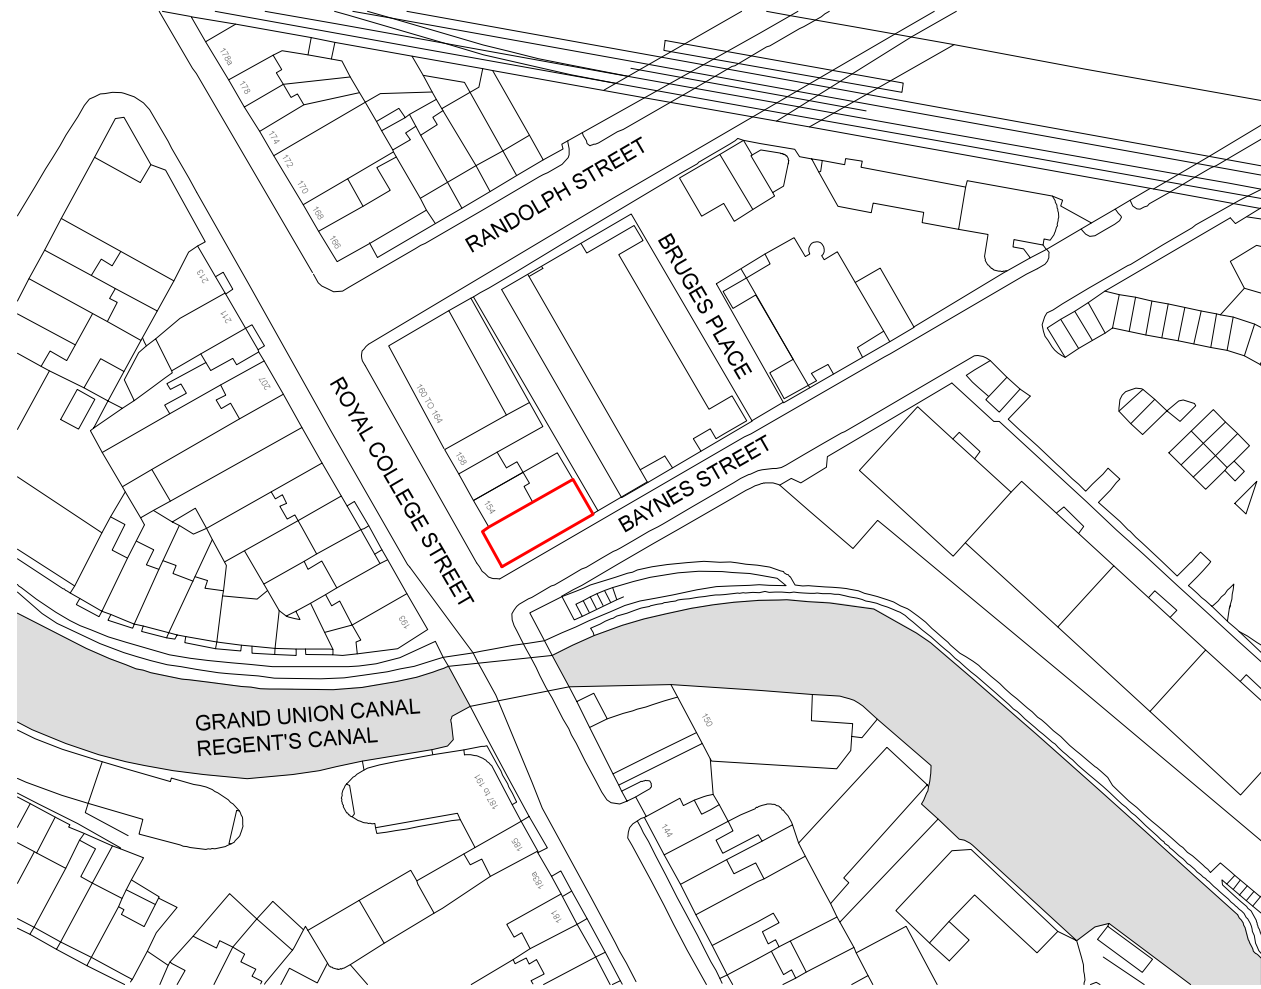


HENNING
STUMMEL
ARCHITECTS LTD

Tin House
2 Smugglers Yard, Devonport Road
London W12 8HU, United Kingdom
+44 (0) 797 313 1882
mail@henningstummelarchitects.co.uk
www.henningstummelarchitects.co.uk

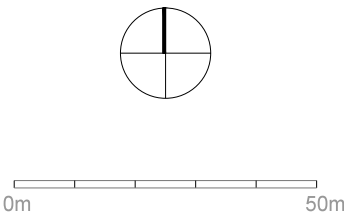


Date	Drawn	Descritpion	Project No.	101_152 Royal College Street	
16-07-15	C.M	Planning Application	Drawing Title	Site Plan	
			Date	July 2015	Scale 1:1250 @ A3
			Drawing No.	101_PA_010	Rev.

  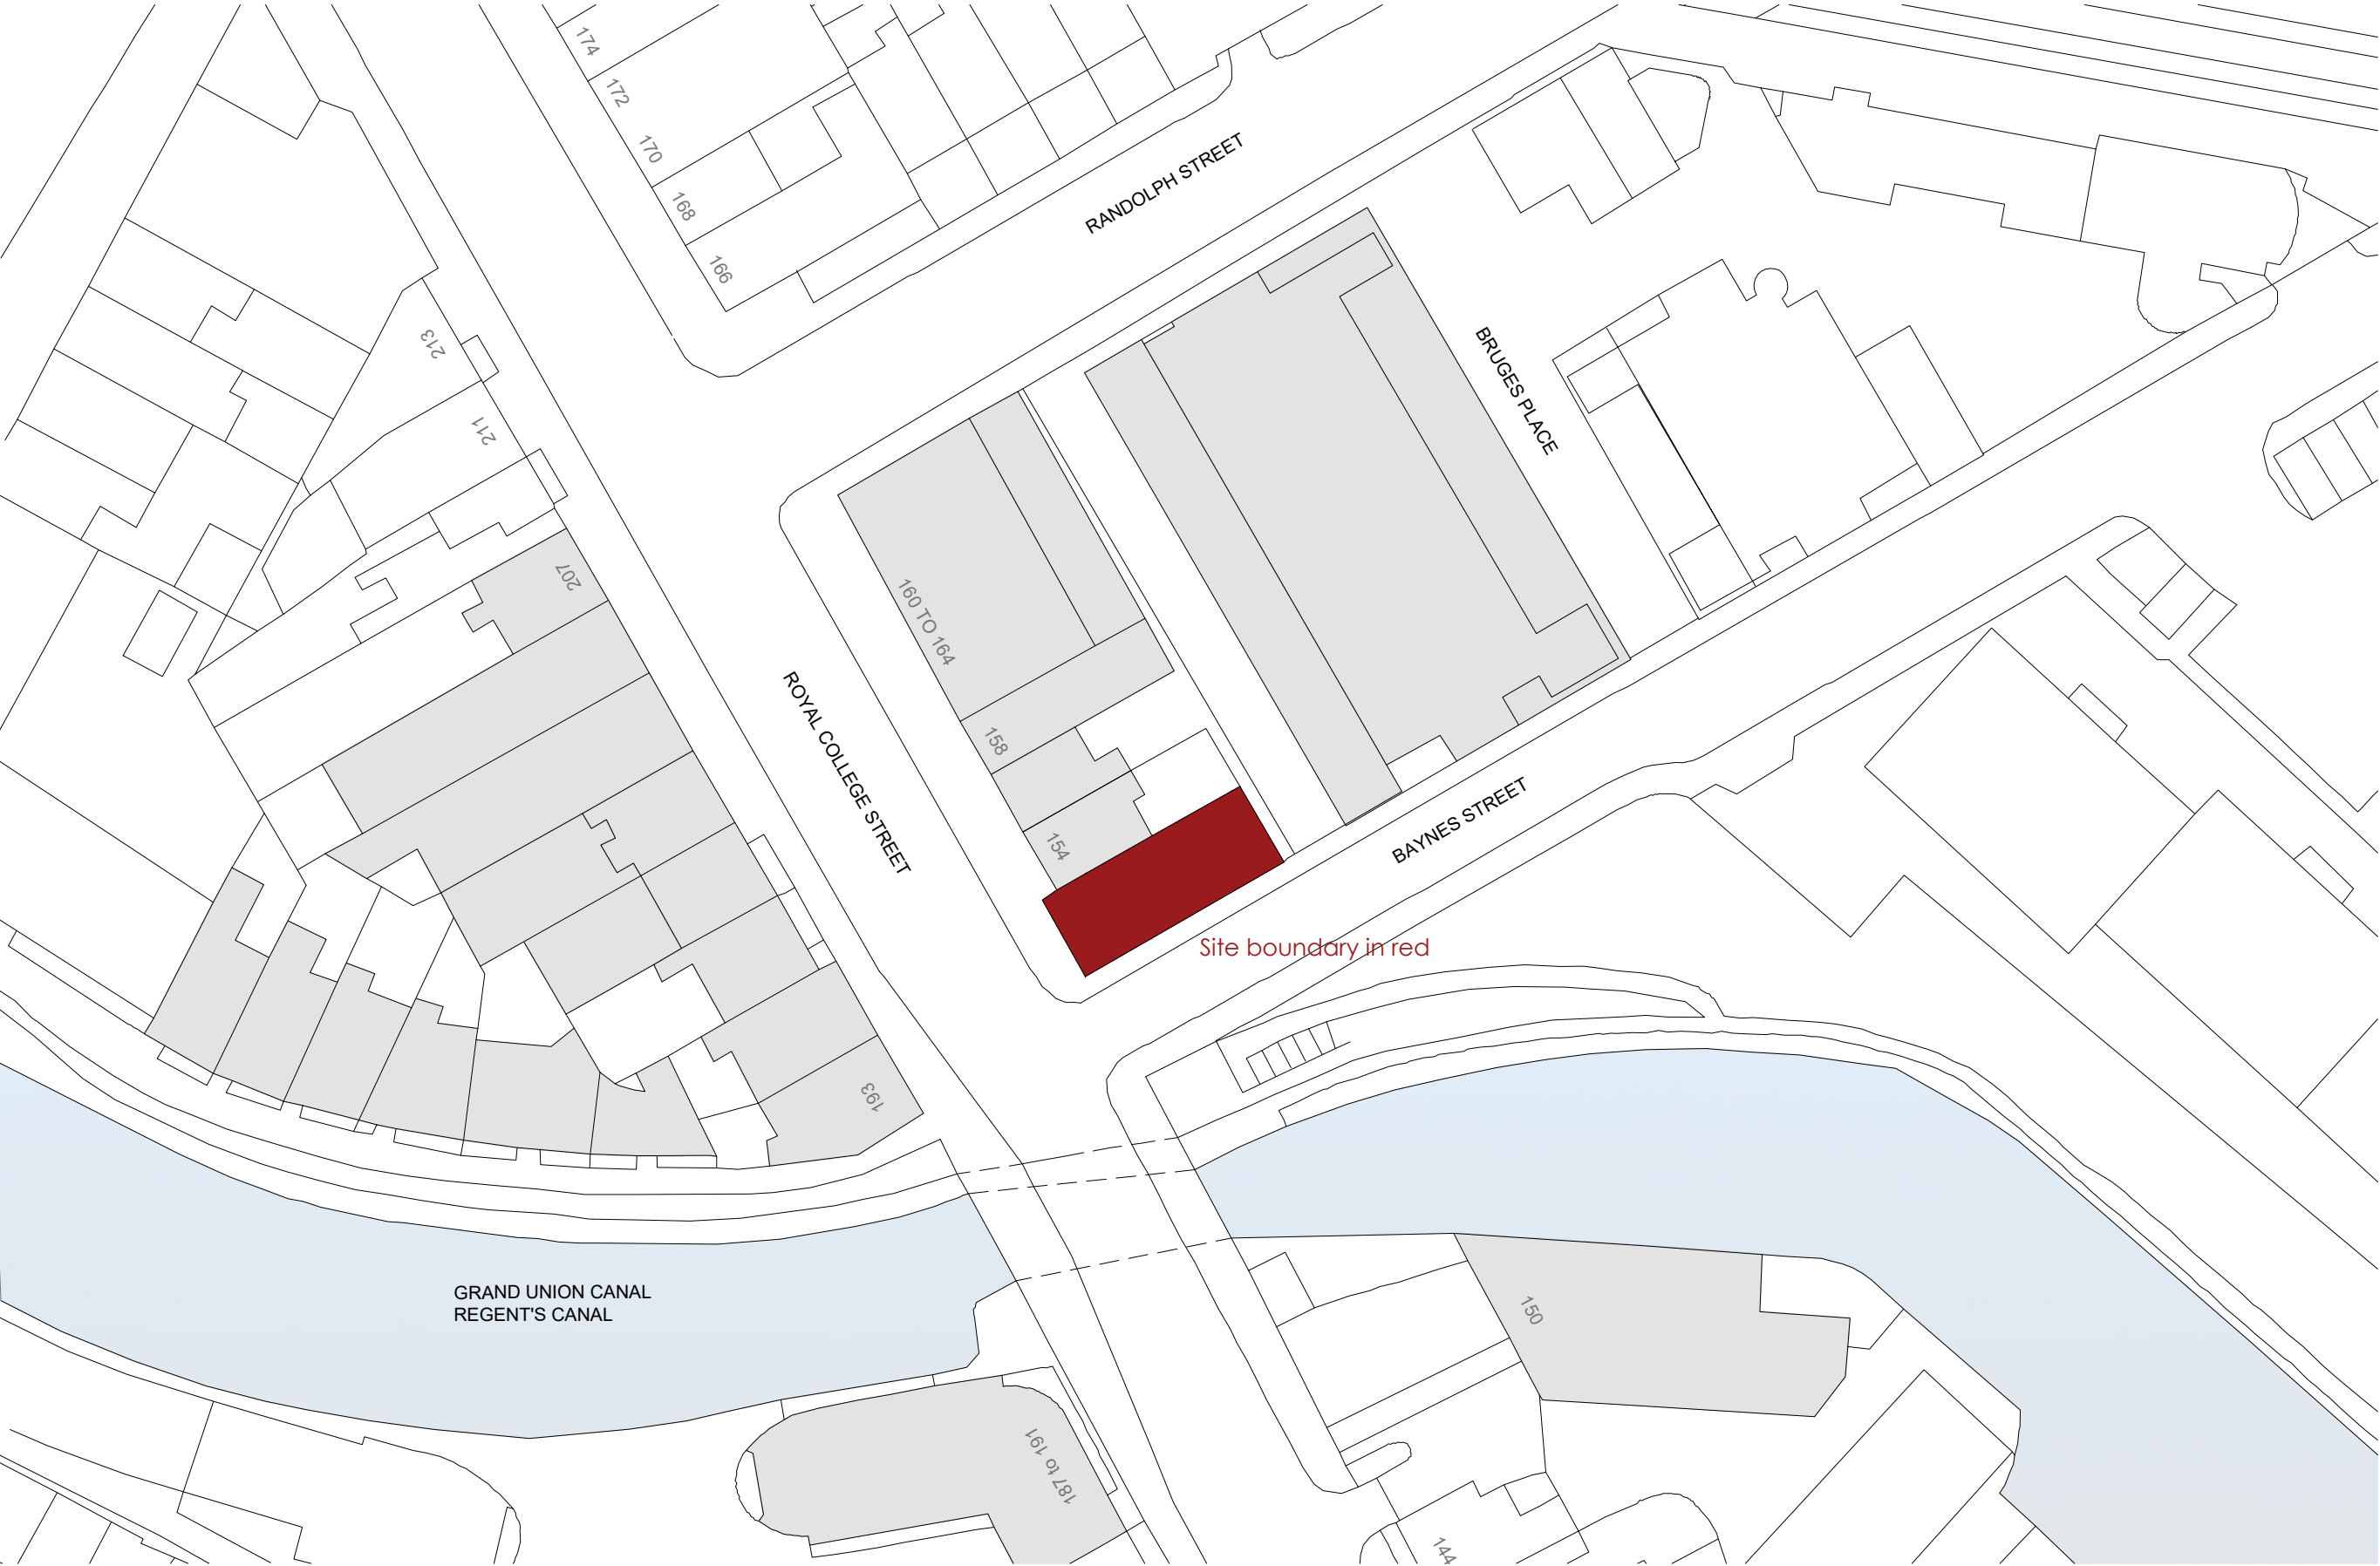


Project No.	101 - 152 Royal College Street		Date	19-12-2017	Rev.	A	Drawn	L.E.	Description	Planning Application
Drawing Title	Site plan		Date	December 2017	Scale	1:500 @ A3		Rev.	A	
Drawing No.	101 020 EX									



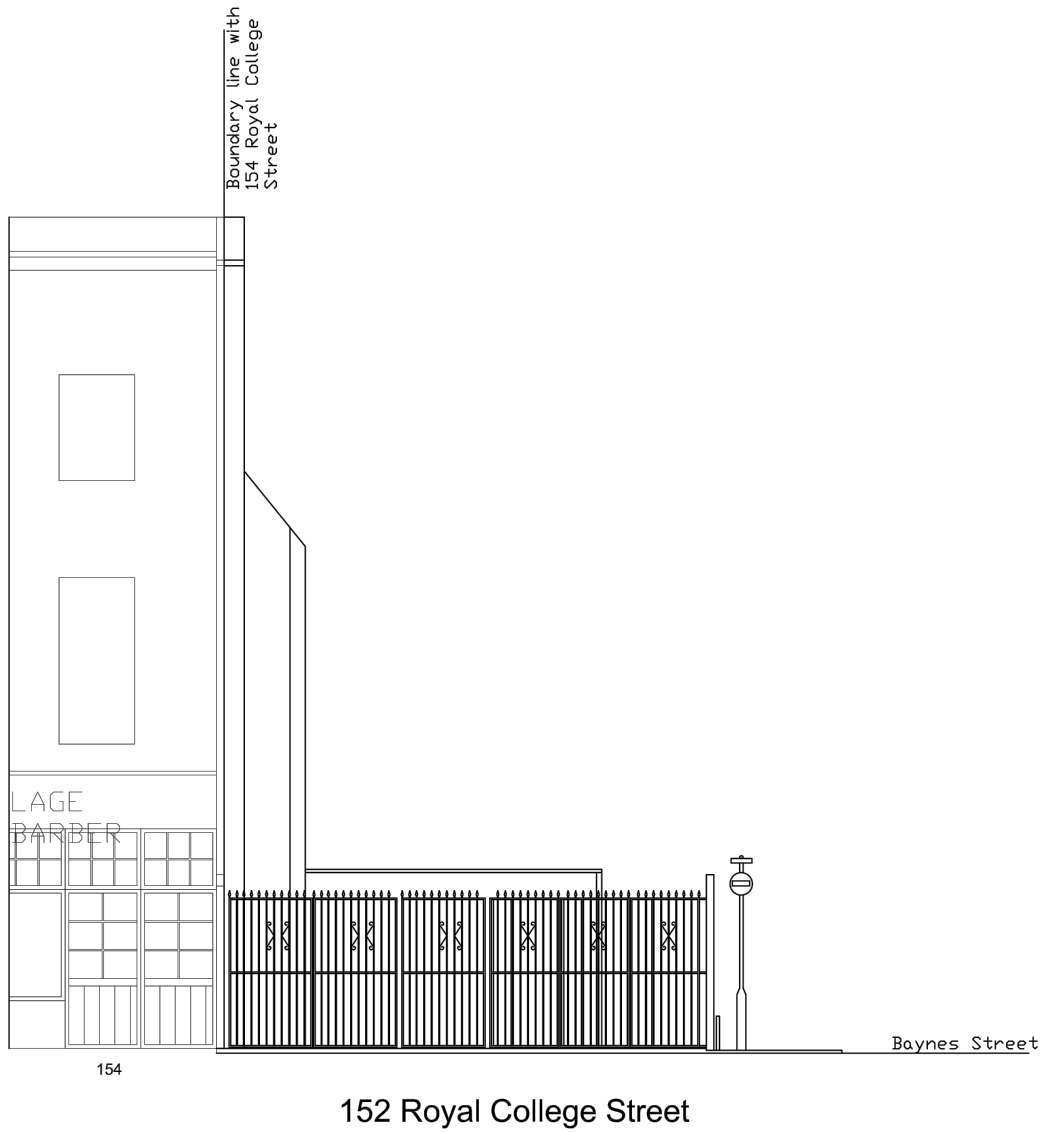

South-West
Elevation

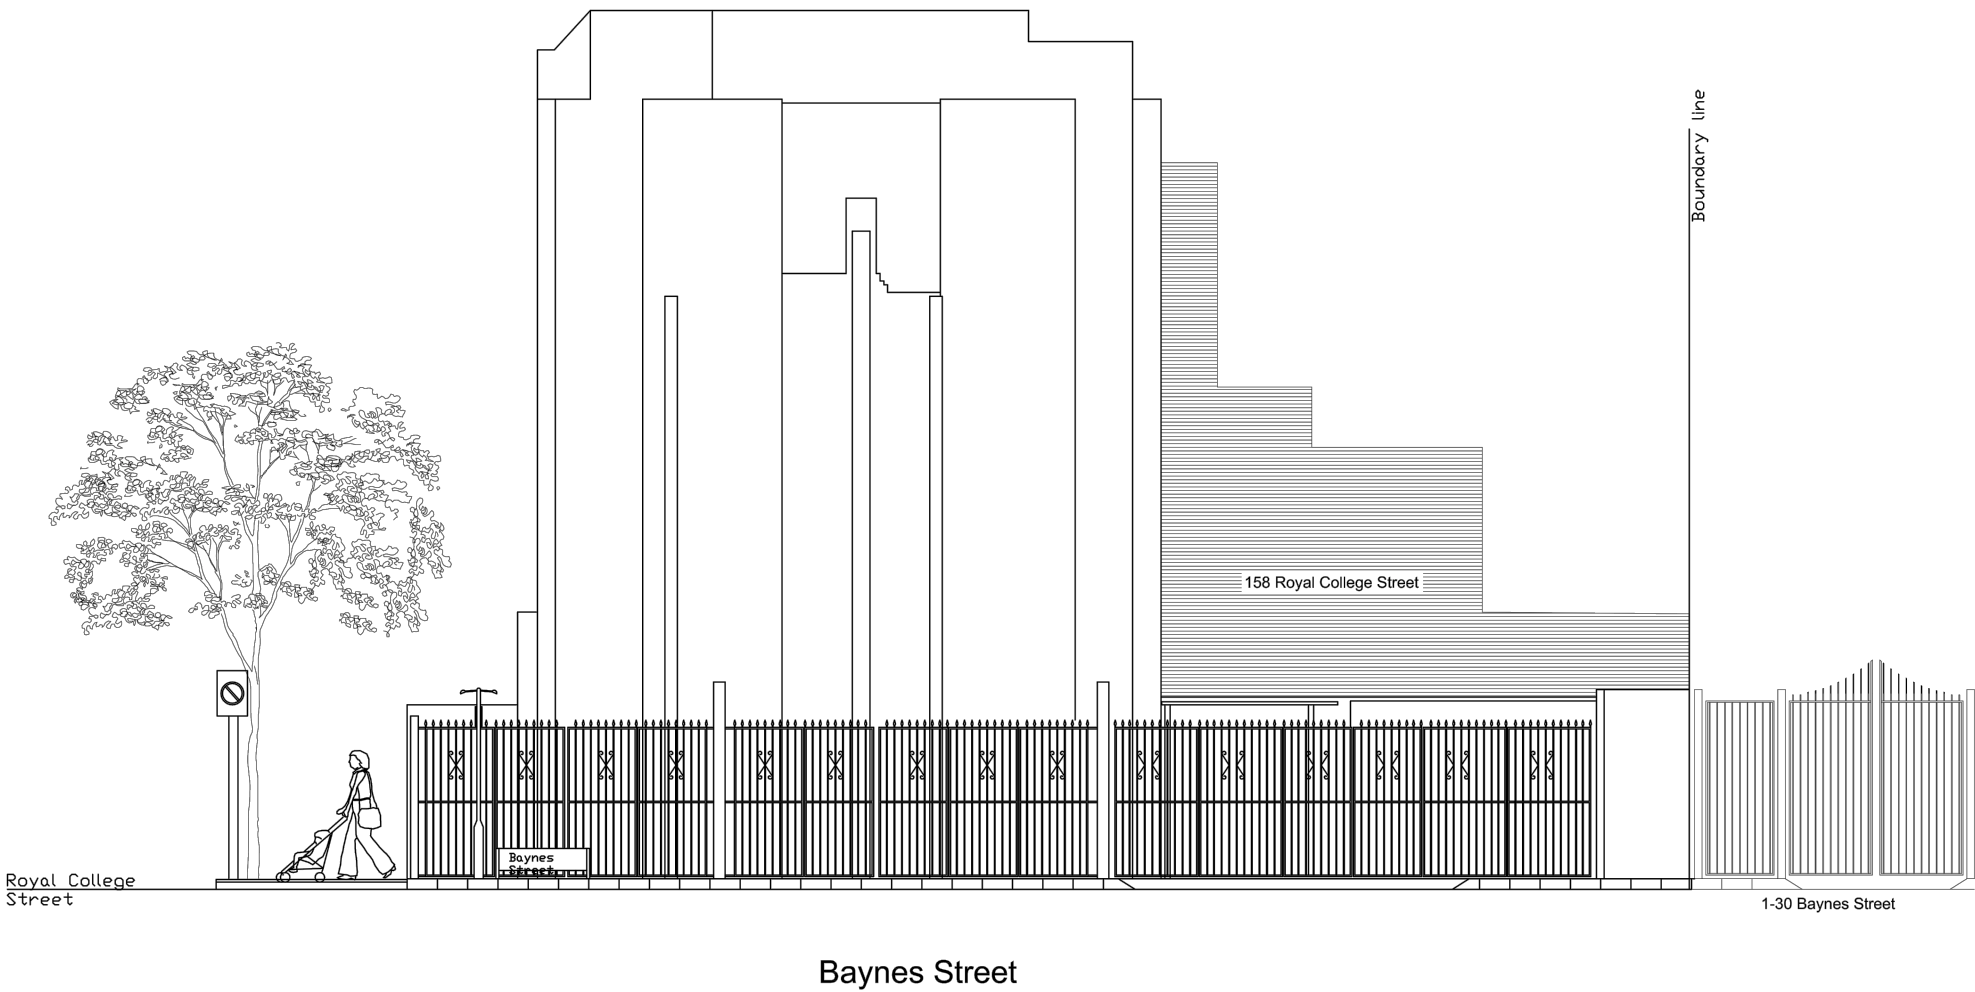

South-East
Elevation

**HENNING
STUMMEL**
ARCHITECTS LTD

Tin House
2 Smugglers Yard, Devonport Road
London W12 8HU, United Kingdom
+44 (0) 797 313 1882
mail@henningstummelarchitects.co.uk
www.henningstummelarchitects.co.uk

0m 2m

Date	Drawn	Description	Project No.	101_152 Royal College Street
16-07-15	FAL	Planning Application	Drawing Title	Existing Elevations
			Date	July 2015
			Scale	1:100 @ A3
			Drawing No.	101_EX_200
			Rev.	

Copyright Henning Stummel Architects Ltd