
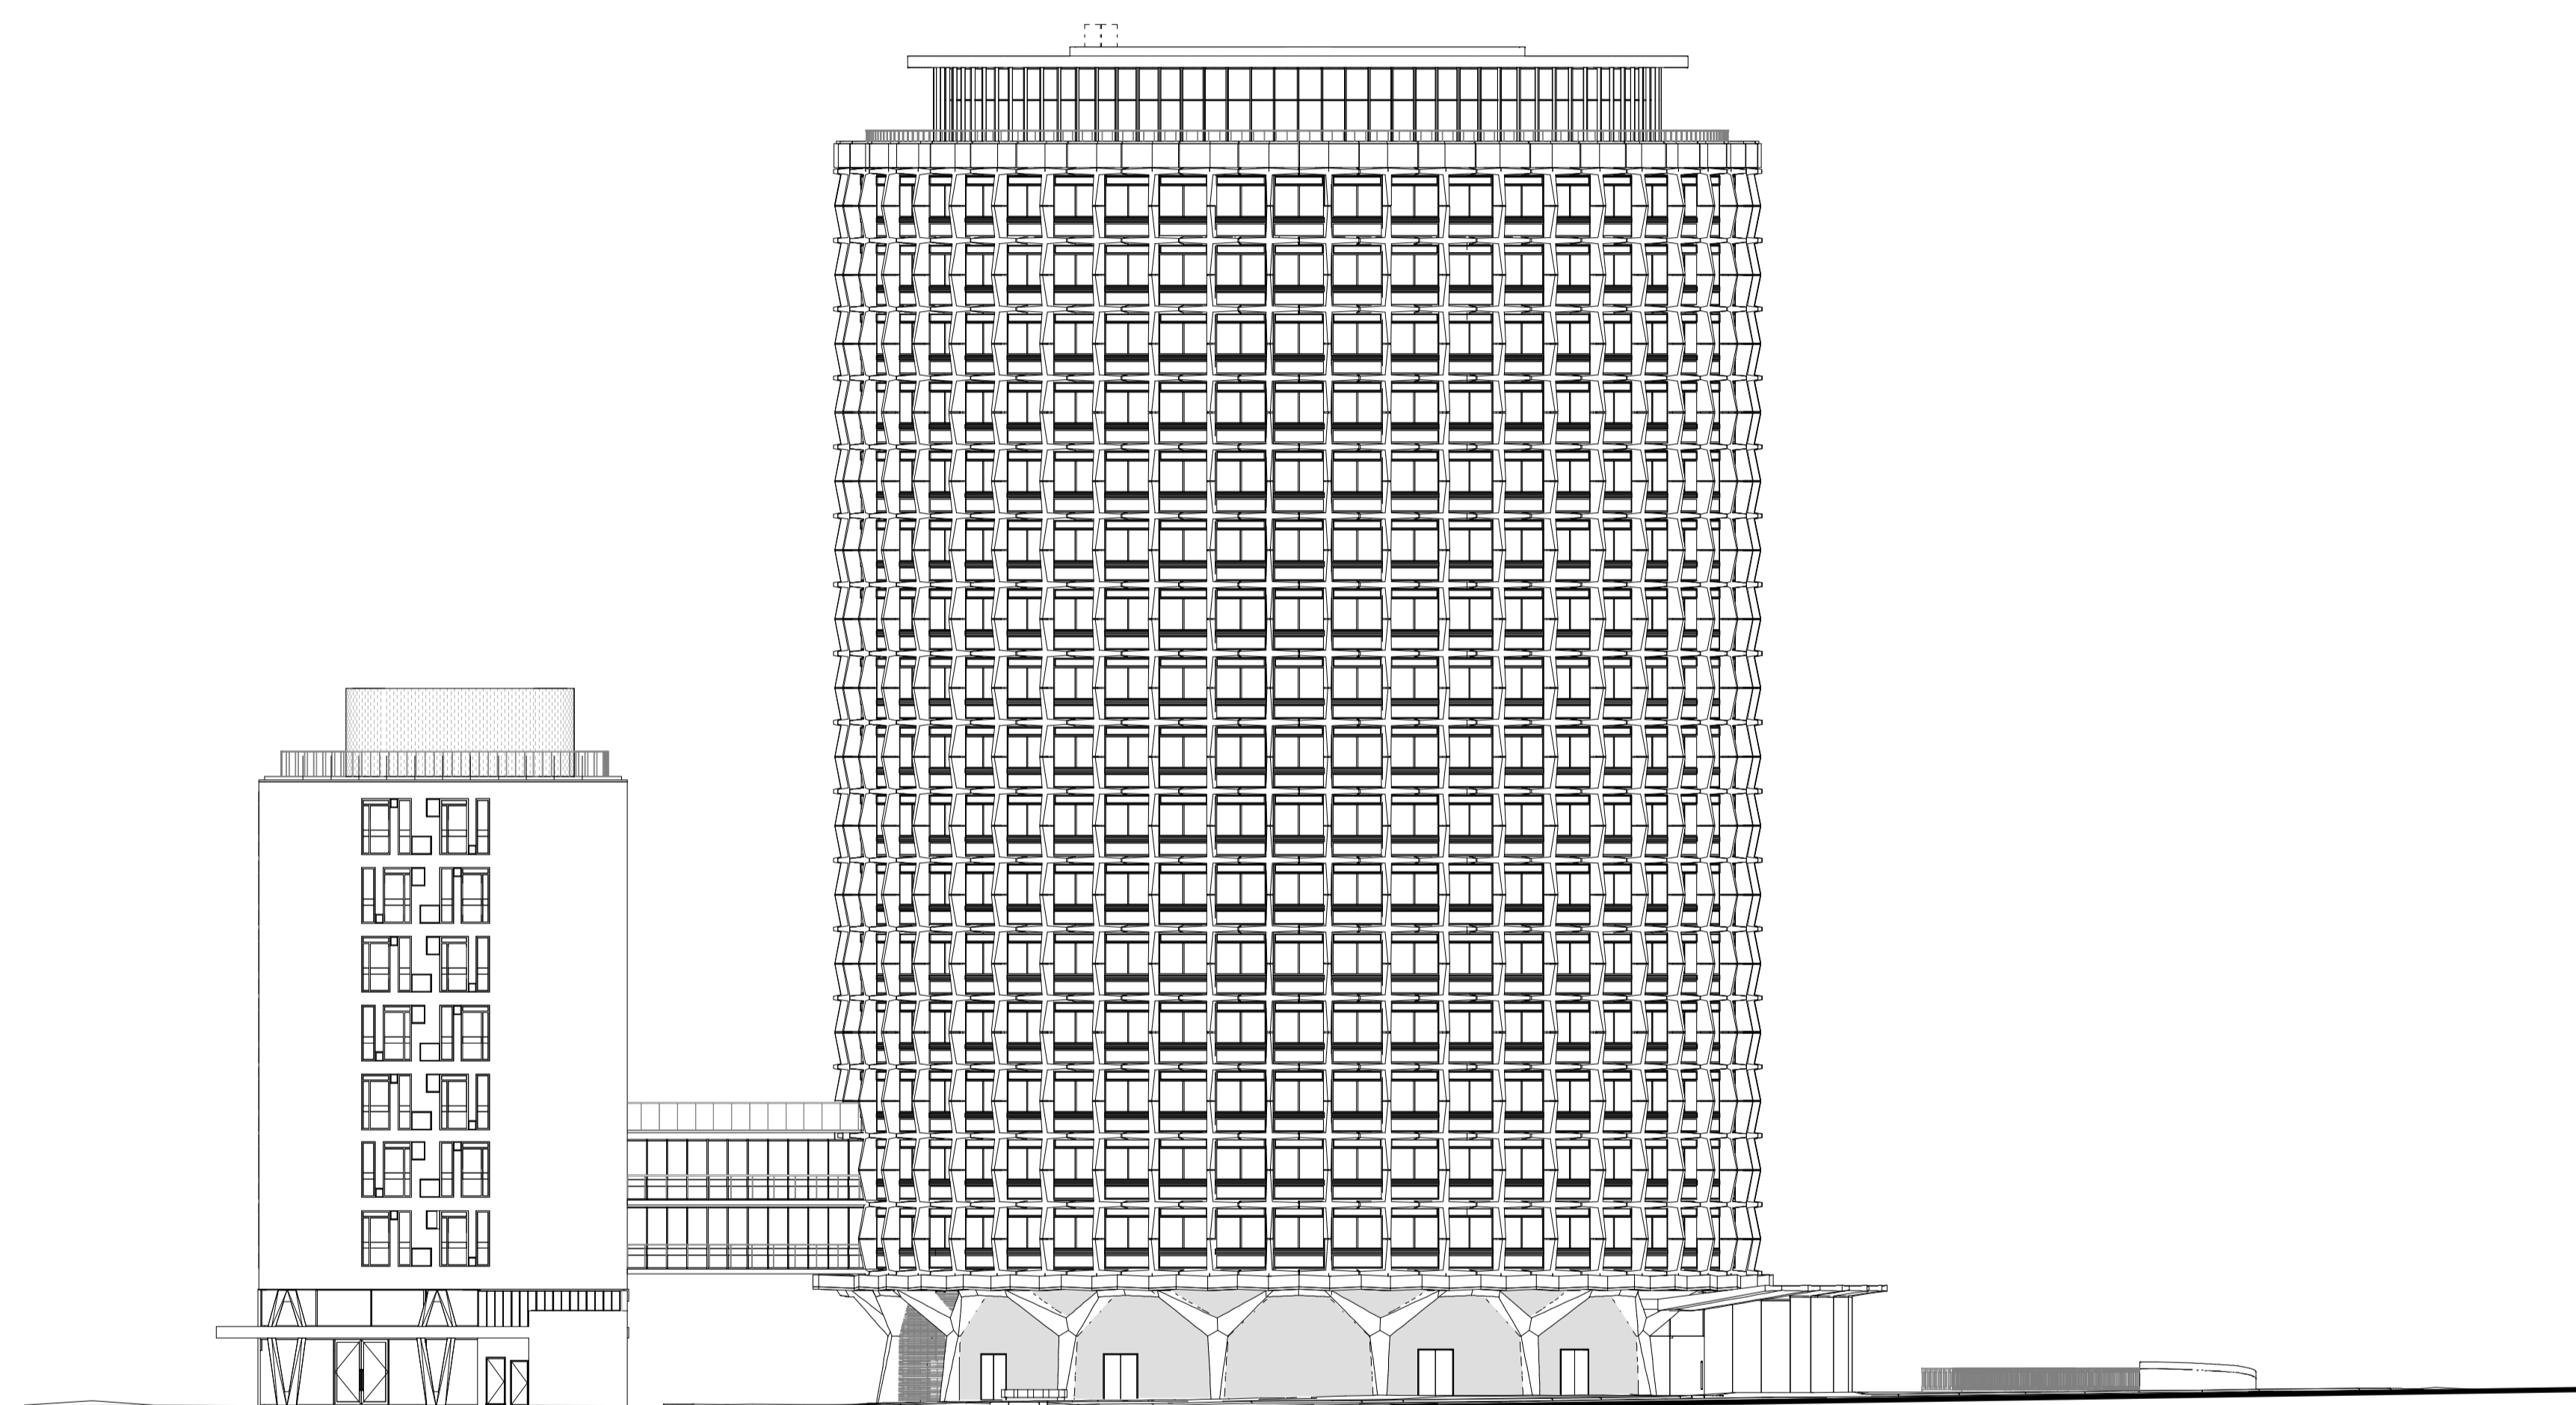


Do not scale from this drawing. All dimensions to be checked on site. All omissions and discrepancies to be reported to the Architect immediately

This work is copyright and shall not be reproduced or used for any other purpose without the written permission of Squire and Partners.

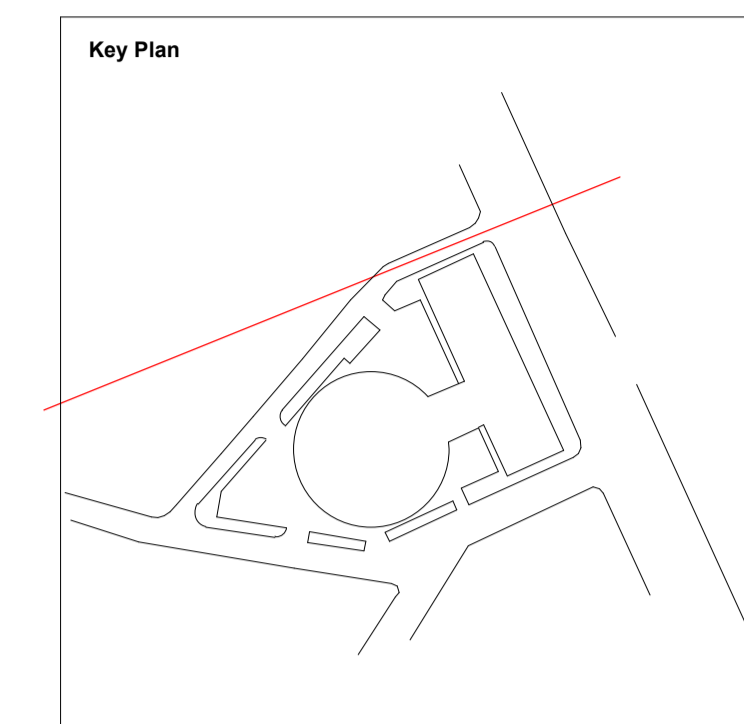

Scale 1:250
 0 2.5 5 7.5 10 12.5

Planning Substitution (no revision bubbles)	20/19/19	SQP	Rev-B
Planning Substitution	20/09/19	SQP	Rev-B
Planning Submission	24/05/19	SQP	Rev-A
Description	Date	Dm/Chk	Rev

SQUIRE & PARTNERS

Squire and Partners LLP
 The Department Store
 248 Finsdale Road, London SW9 8FR
 T: 020 7278 5555

info@squireandpartners.com
 www.squireandpartners.com

Project

Space House
 London
 WC2

Title

North Elevation
 Proposed

Status

Planning Submission

Date Scale @ ISO A1 Job Number

24/05/19 1 : 250

Drawing Number Revision

18077-SQP-01-ZZ-DE-A-PL20302 Rev-B