


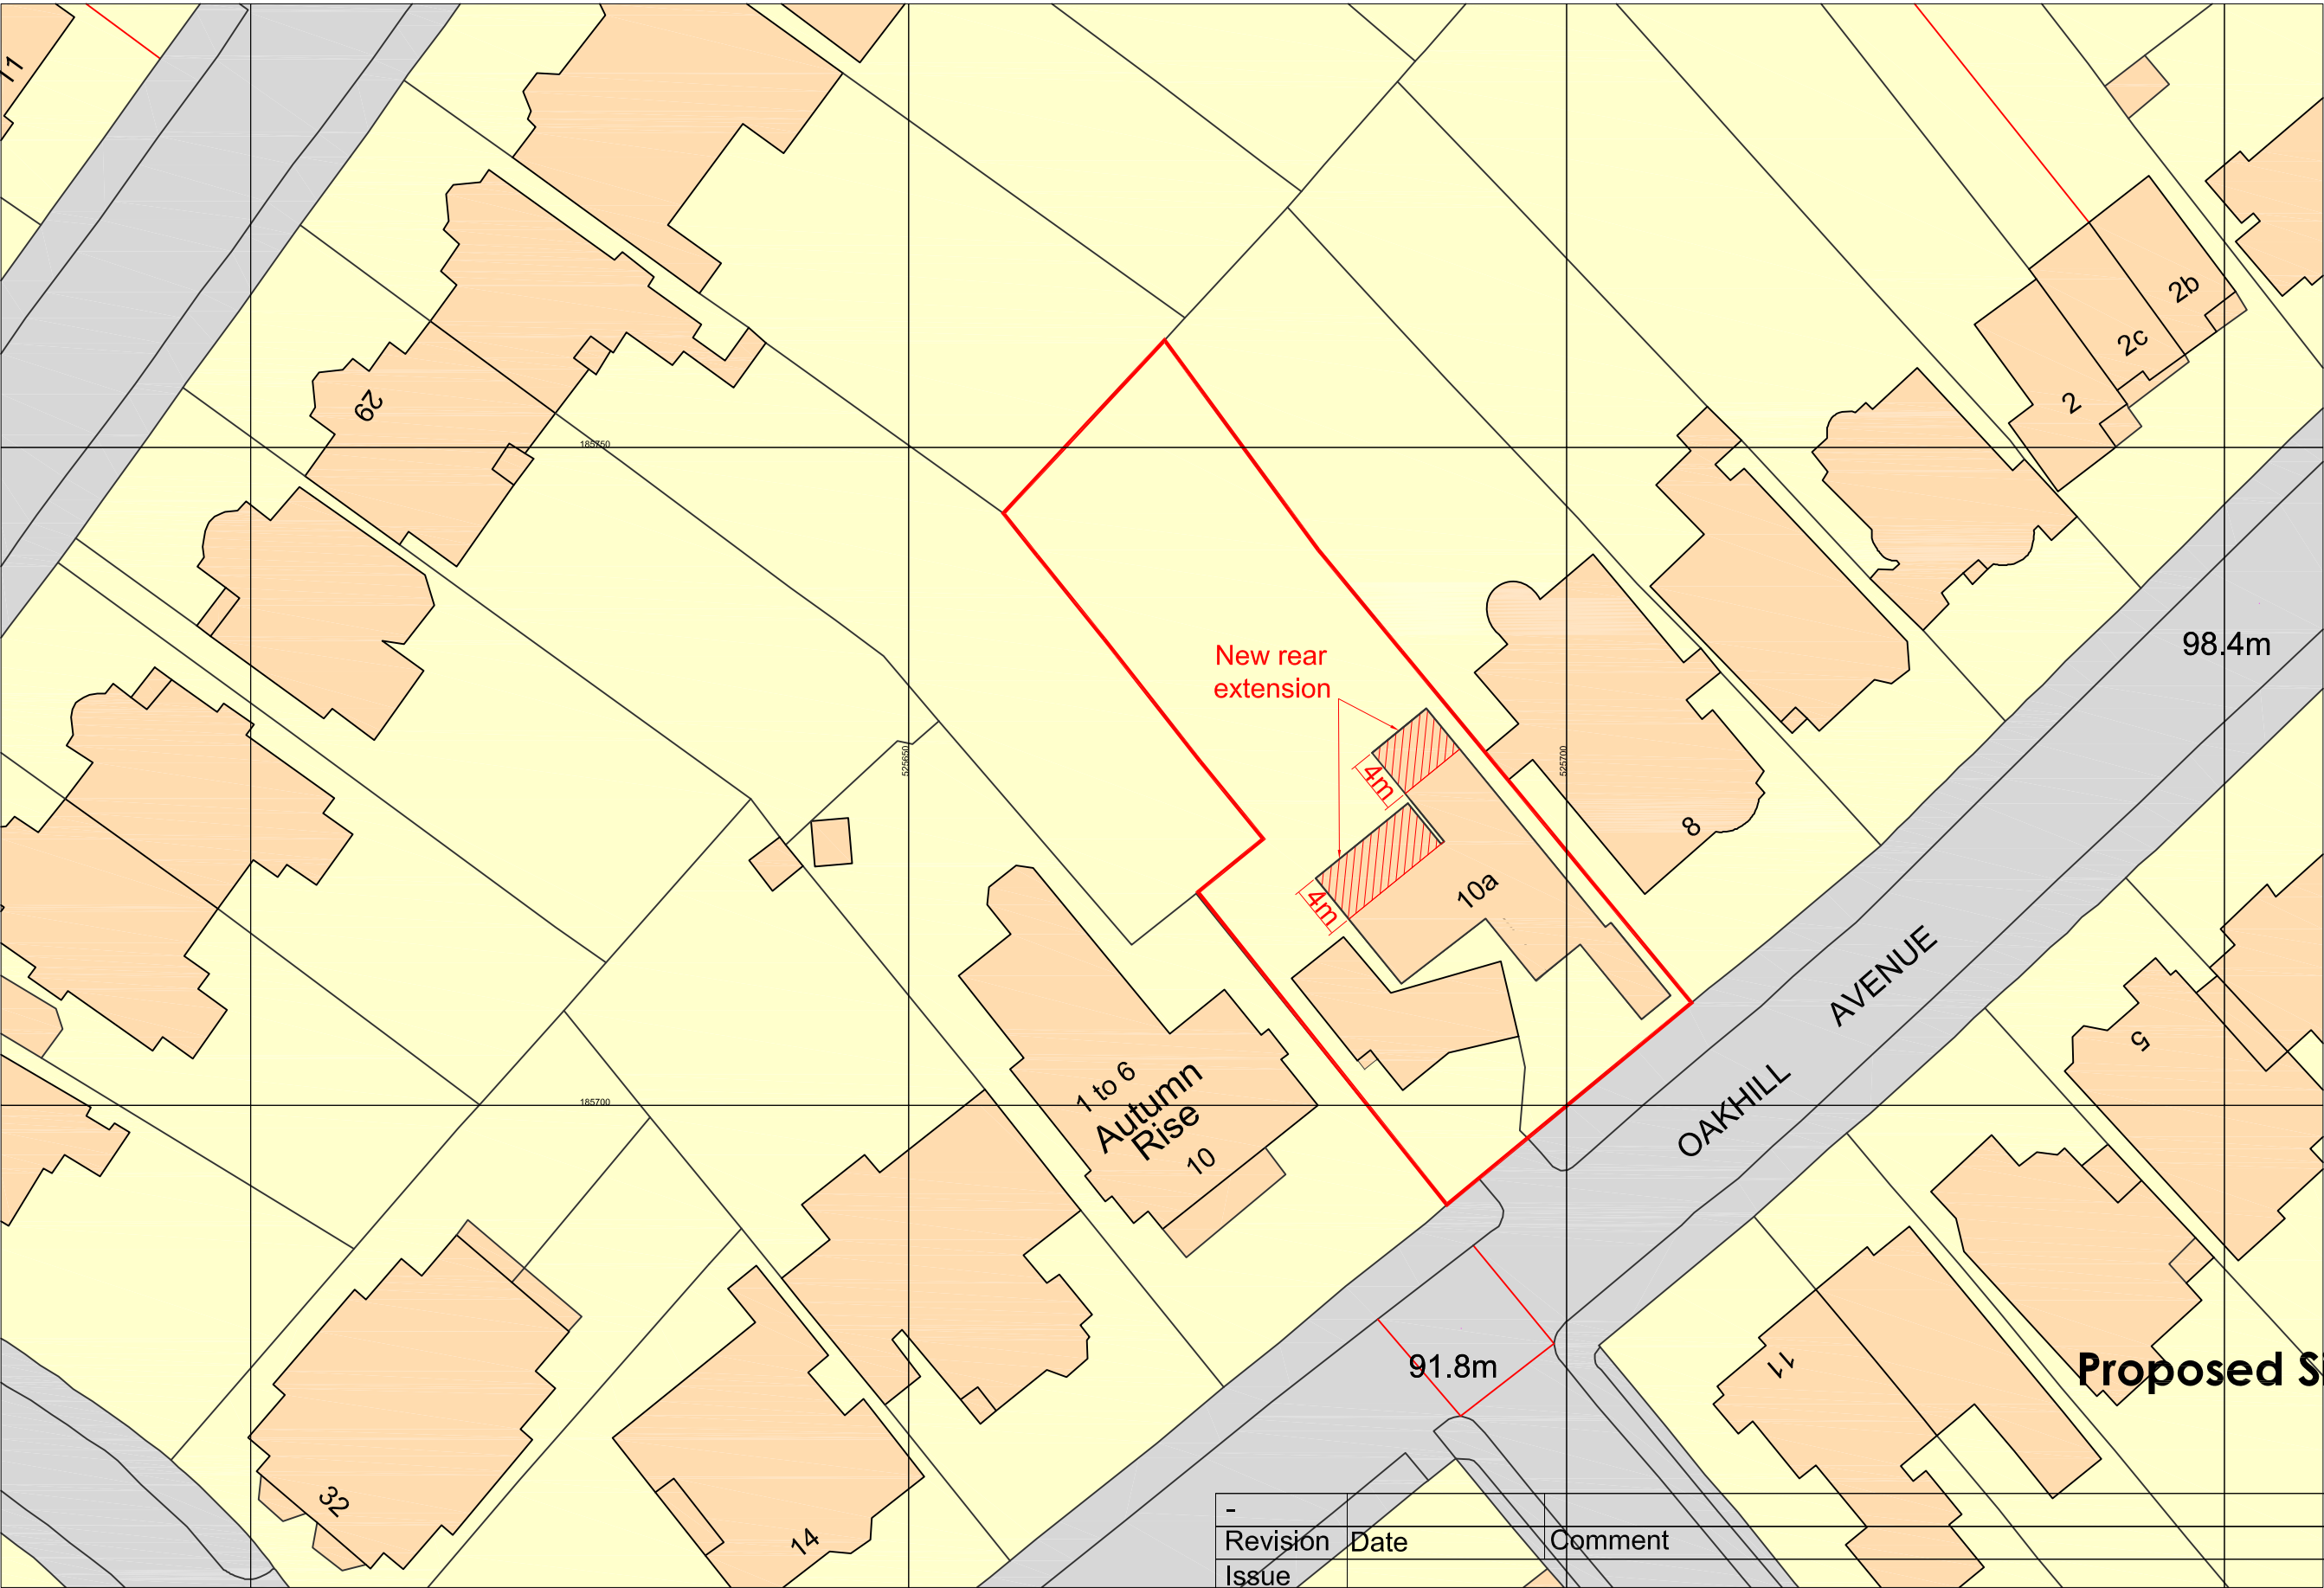


Ordnance Survey, (c) Crown Copyright 2019. All rights reserved. Licence number 100022432

ad design concepts

planning - architecture - interiors

Project	10a Oakhill Avenue, London NW3
Drawing Title:	Proposed Site Plan
Drawing Number:	99-000
Revision:	
Date:	September 2019
Scale:	1:500@A3
AD Design Concepts Ltd - 25 Grampian Gardens, London NW2 1JH - www.addconcepts.co.uk - tel. 02082090343 - fax. 02084551424 - e-mail: info@addconcepts.co.uk	

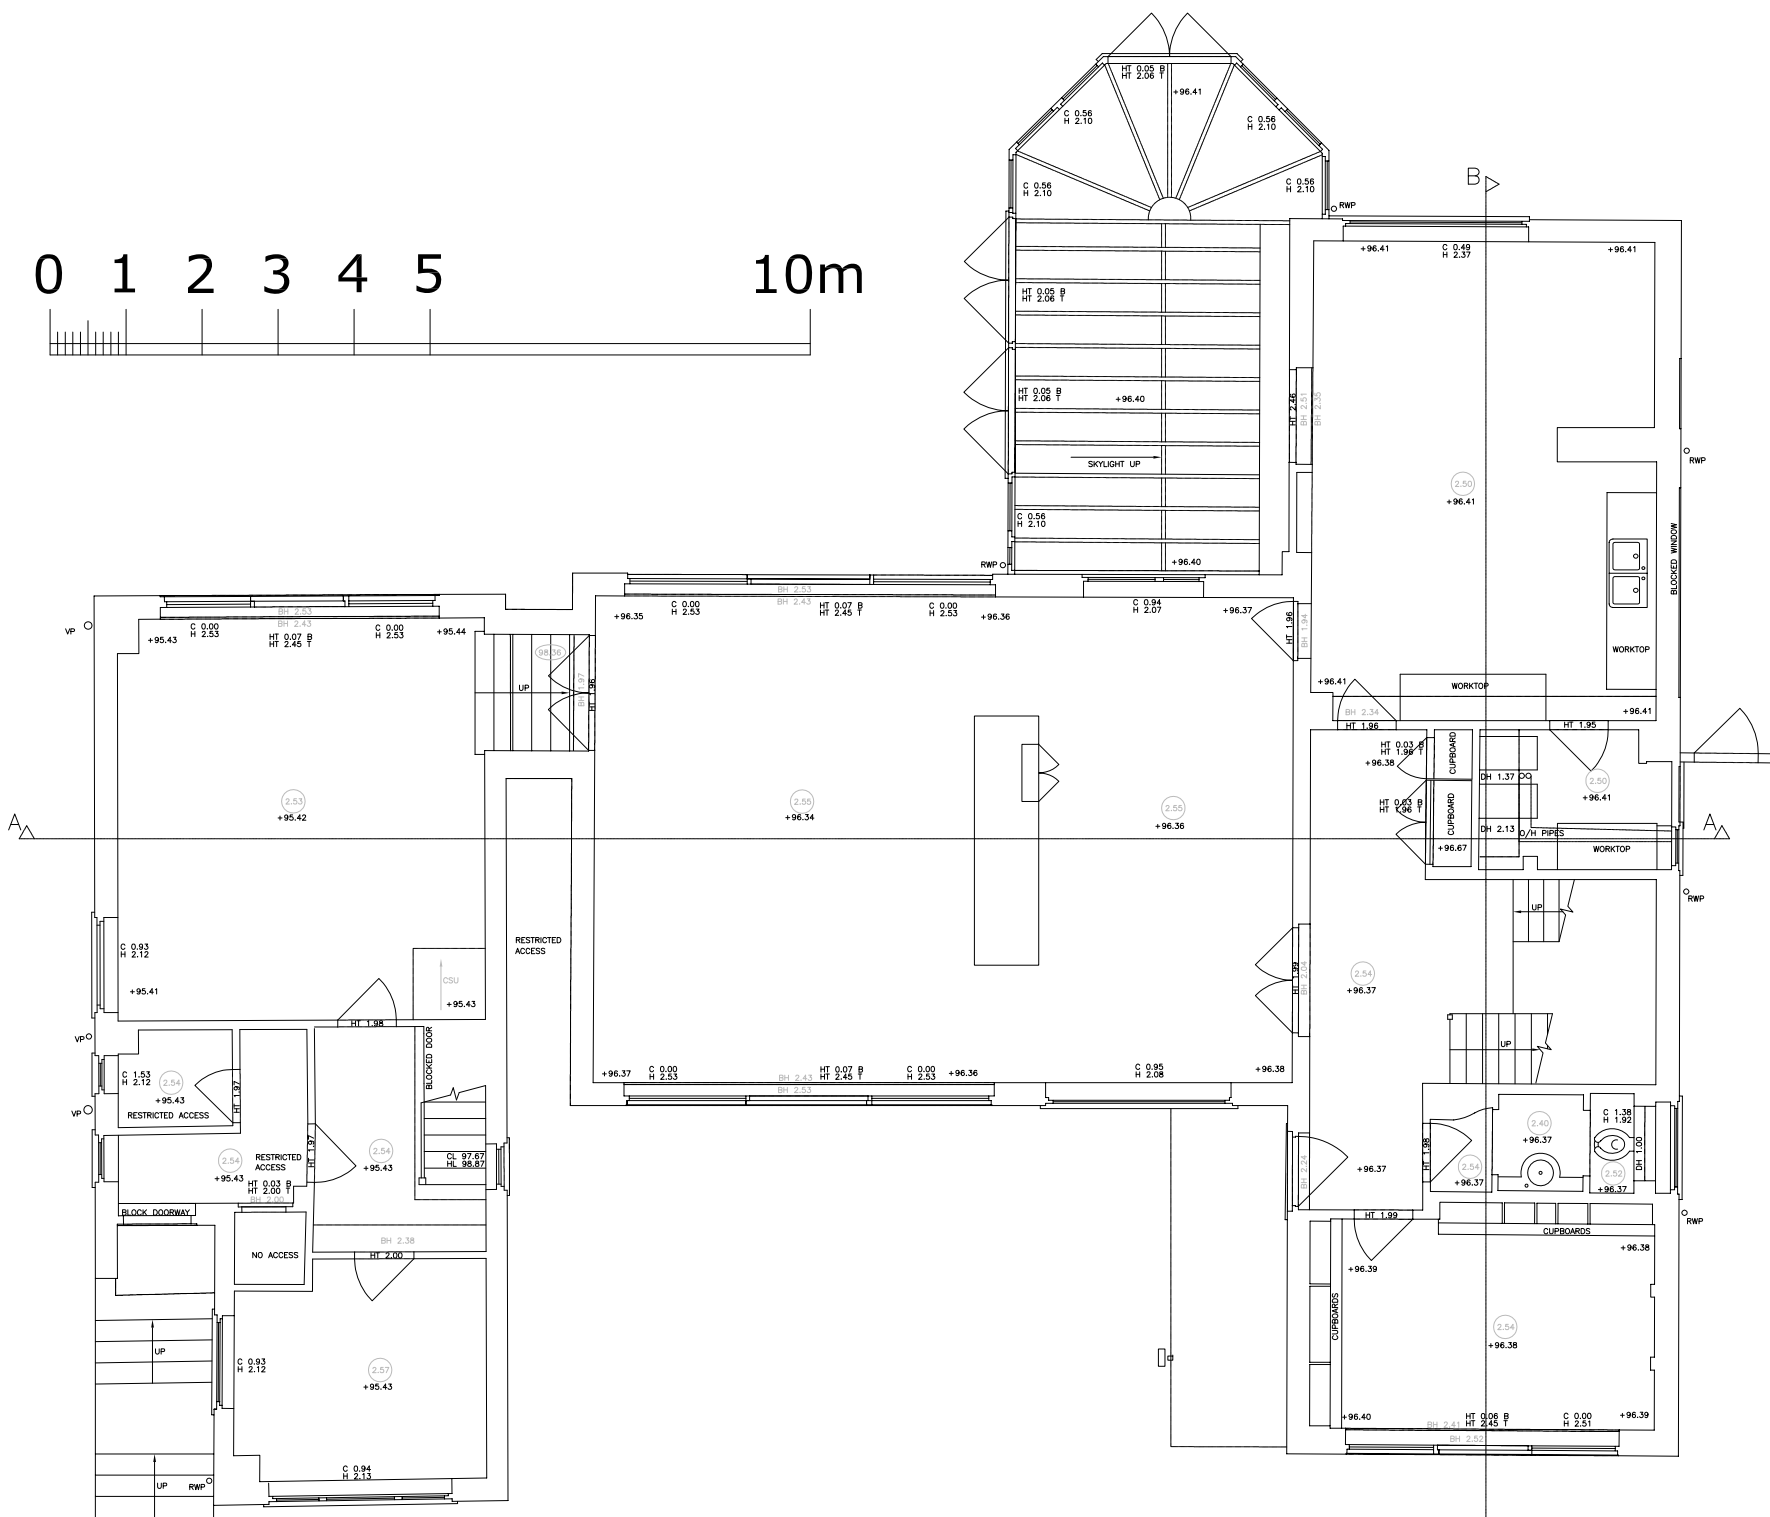

Ground floor - Existing


-		
Revision	Date	Comment
Issue		Planning

ad design concepts

B▷


planning - architecture - interiors

Project	10a Oakhill Avenue, London NW3
Drawing Title:	Existing ground floor plan
Drawing Number:	99-001
Revision:	
Date:	September 2019
Scale:	1:50@A1; 1:100@A3
AD Design Concepts Ltd - 25 Grampian Gardens, London NW2 1JH - www.addconcepts.co.uk - tel. 02082090343 - fax. 02084551424 - e-mail: info@addconcepts.co.uk	

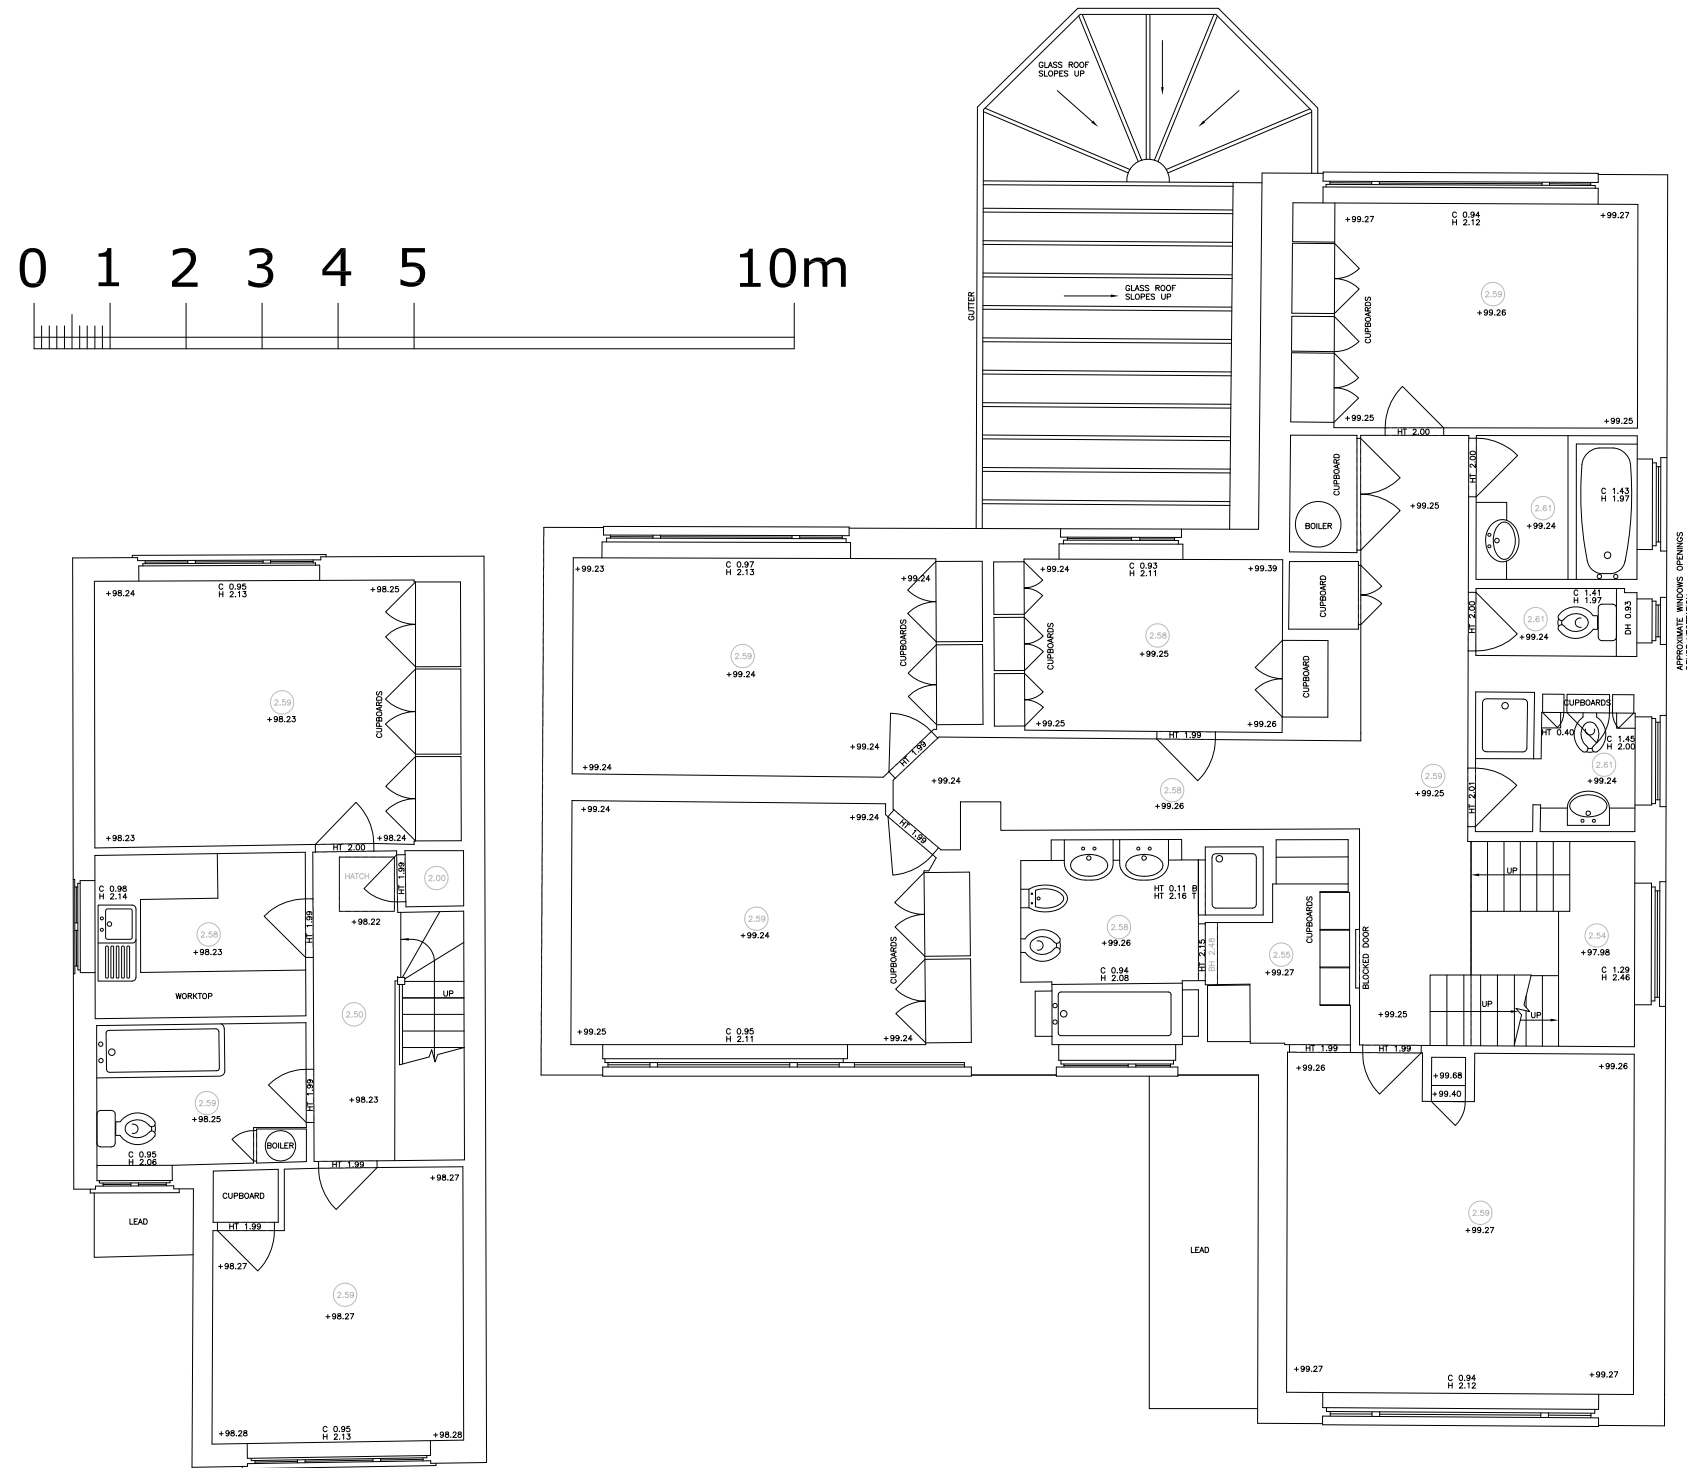

First floor - Existing

-		
Revision	Date	Comment
Issue		Planning
ad design concepts		
Project		10a Oakhill Avenue, London NW3
Drawing Title:		Existing first floor plan
Drawing Number:		99-002
Revision:		
Date:		September 2019
Scale:		1:50@A1; 1:100@A3
AD Design Concepts Ltd - 25 Grampian Gardens, London NW2 1JH - www.addconcepts.co.uk - tel. 02082090343 - fax. 02084551424 - e-mail: info@addconcepts.co.uk		

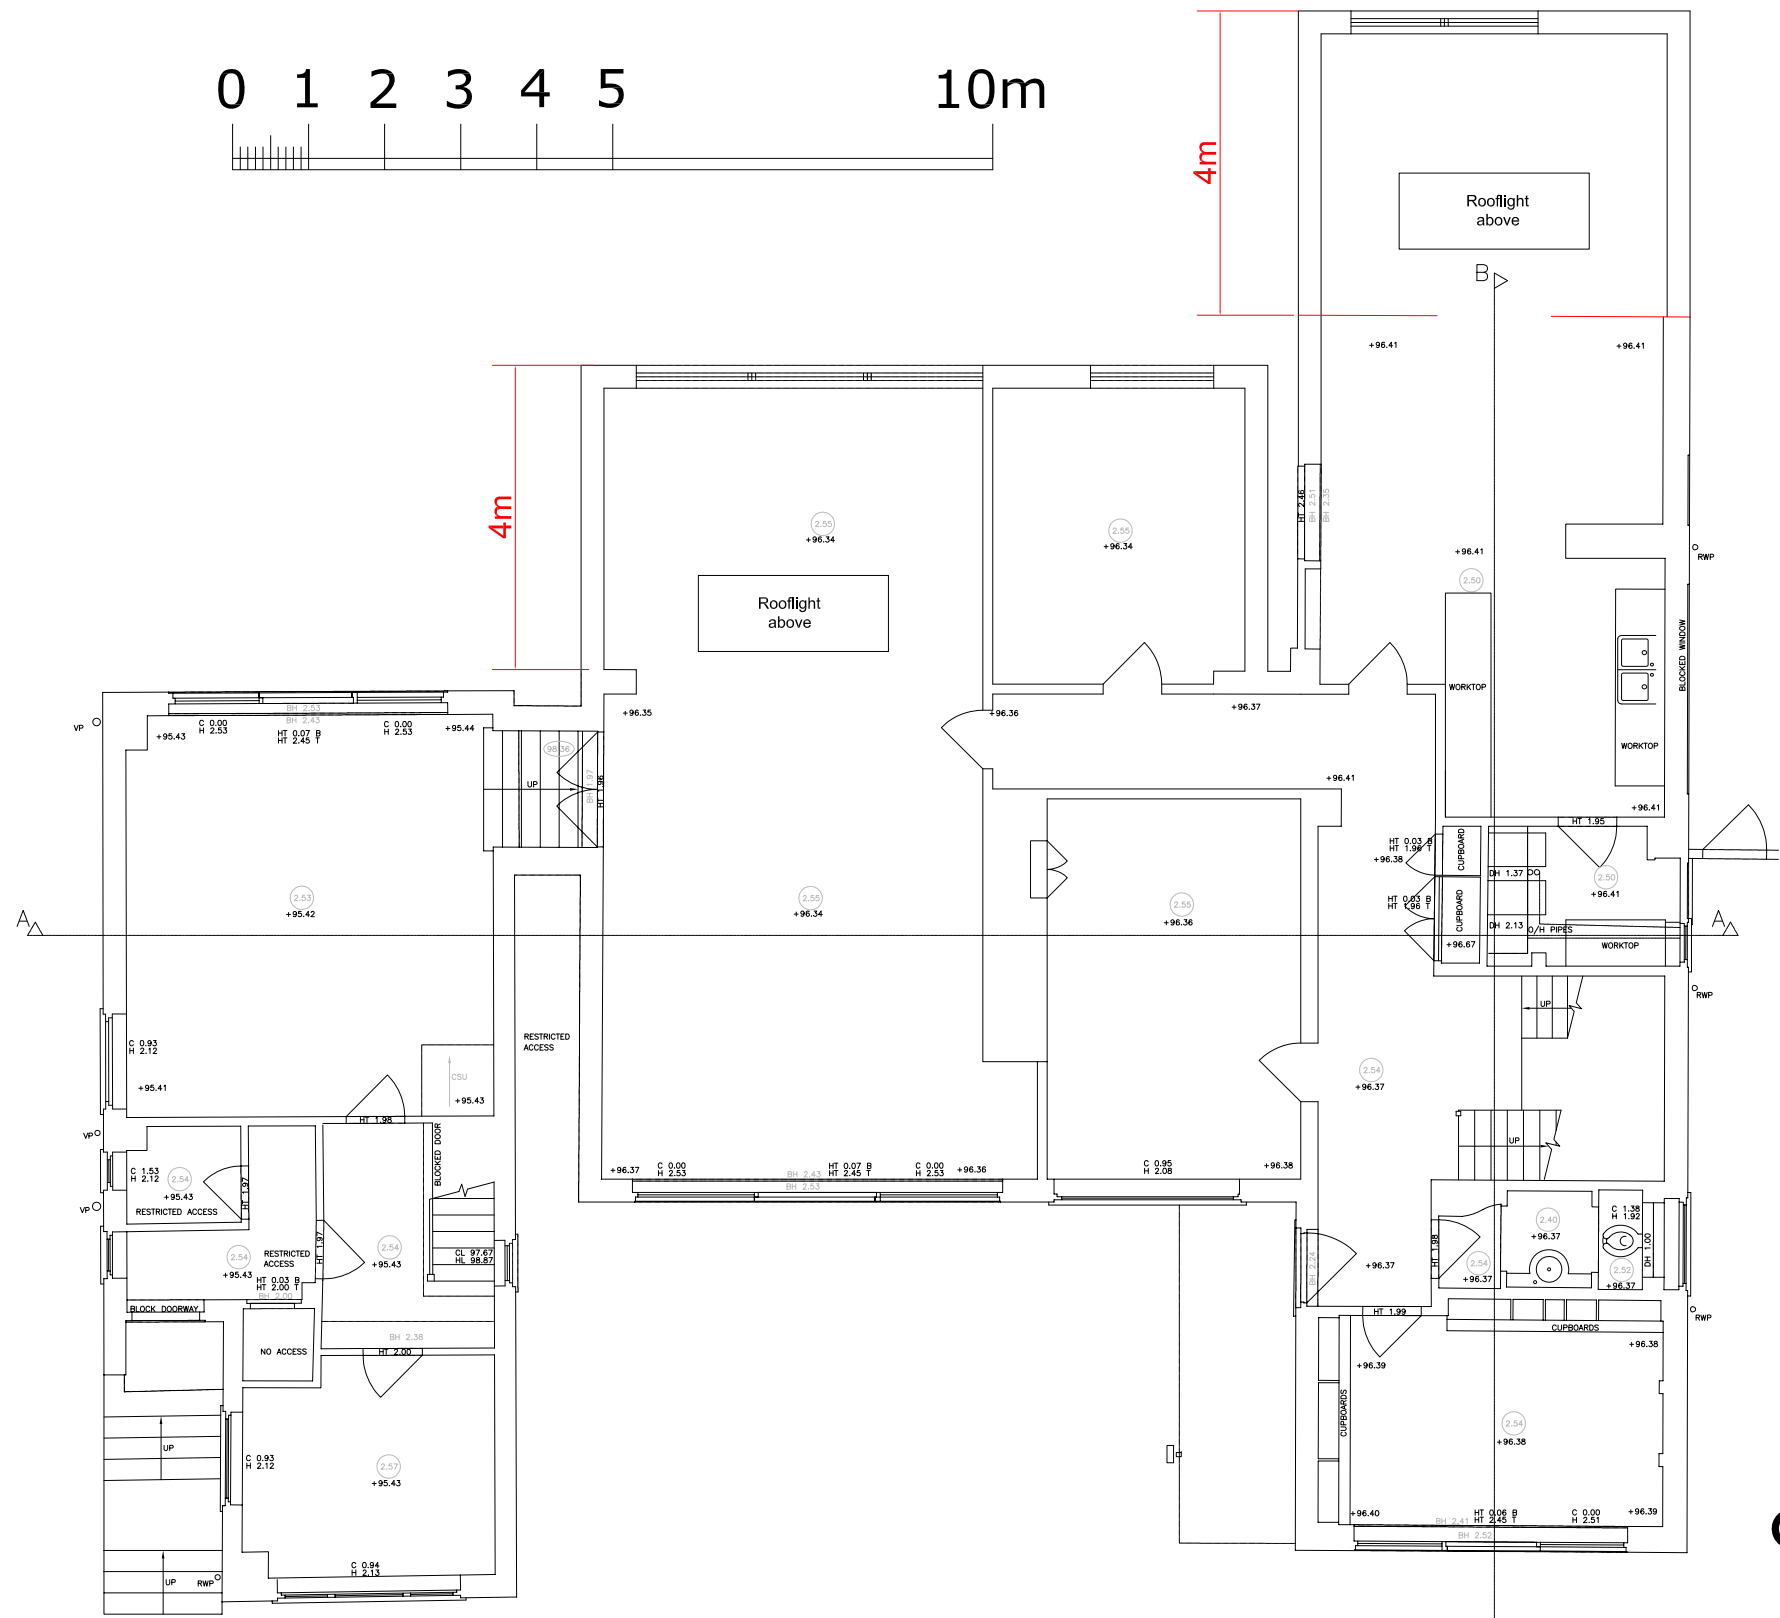


Ground floor - Proposed

-		
Revision	Date	Comment
Issue		Planning

ad design concepts

Project	10a Oakhill Avenue, London NW3
Drawing Title:	Proposed ground floor plan
Drawing Number:	99-010
Revision:	
Date:	September 2019
Scale:	1:50@A1; 1:100@A3
AD Design Concepts Ltd - 25 Grampian Gardens, London NW2 1JH - www.addconcepts.co.uk - tel. 02082090343 - fax. 02084551424 - e-mail: info@addconcepts.co.uk	

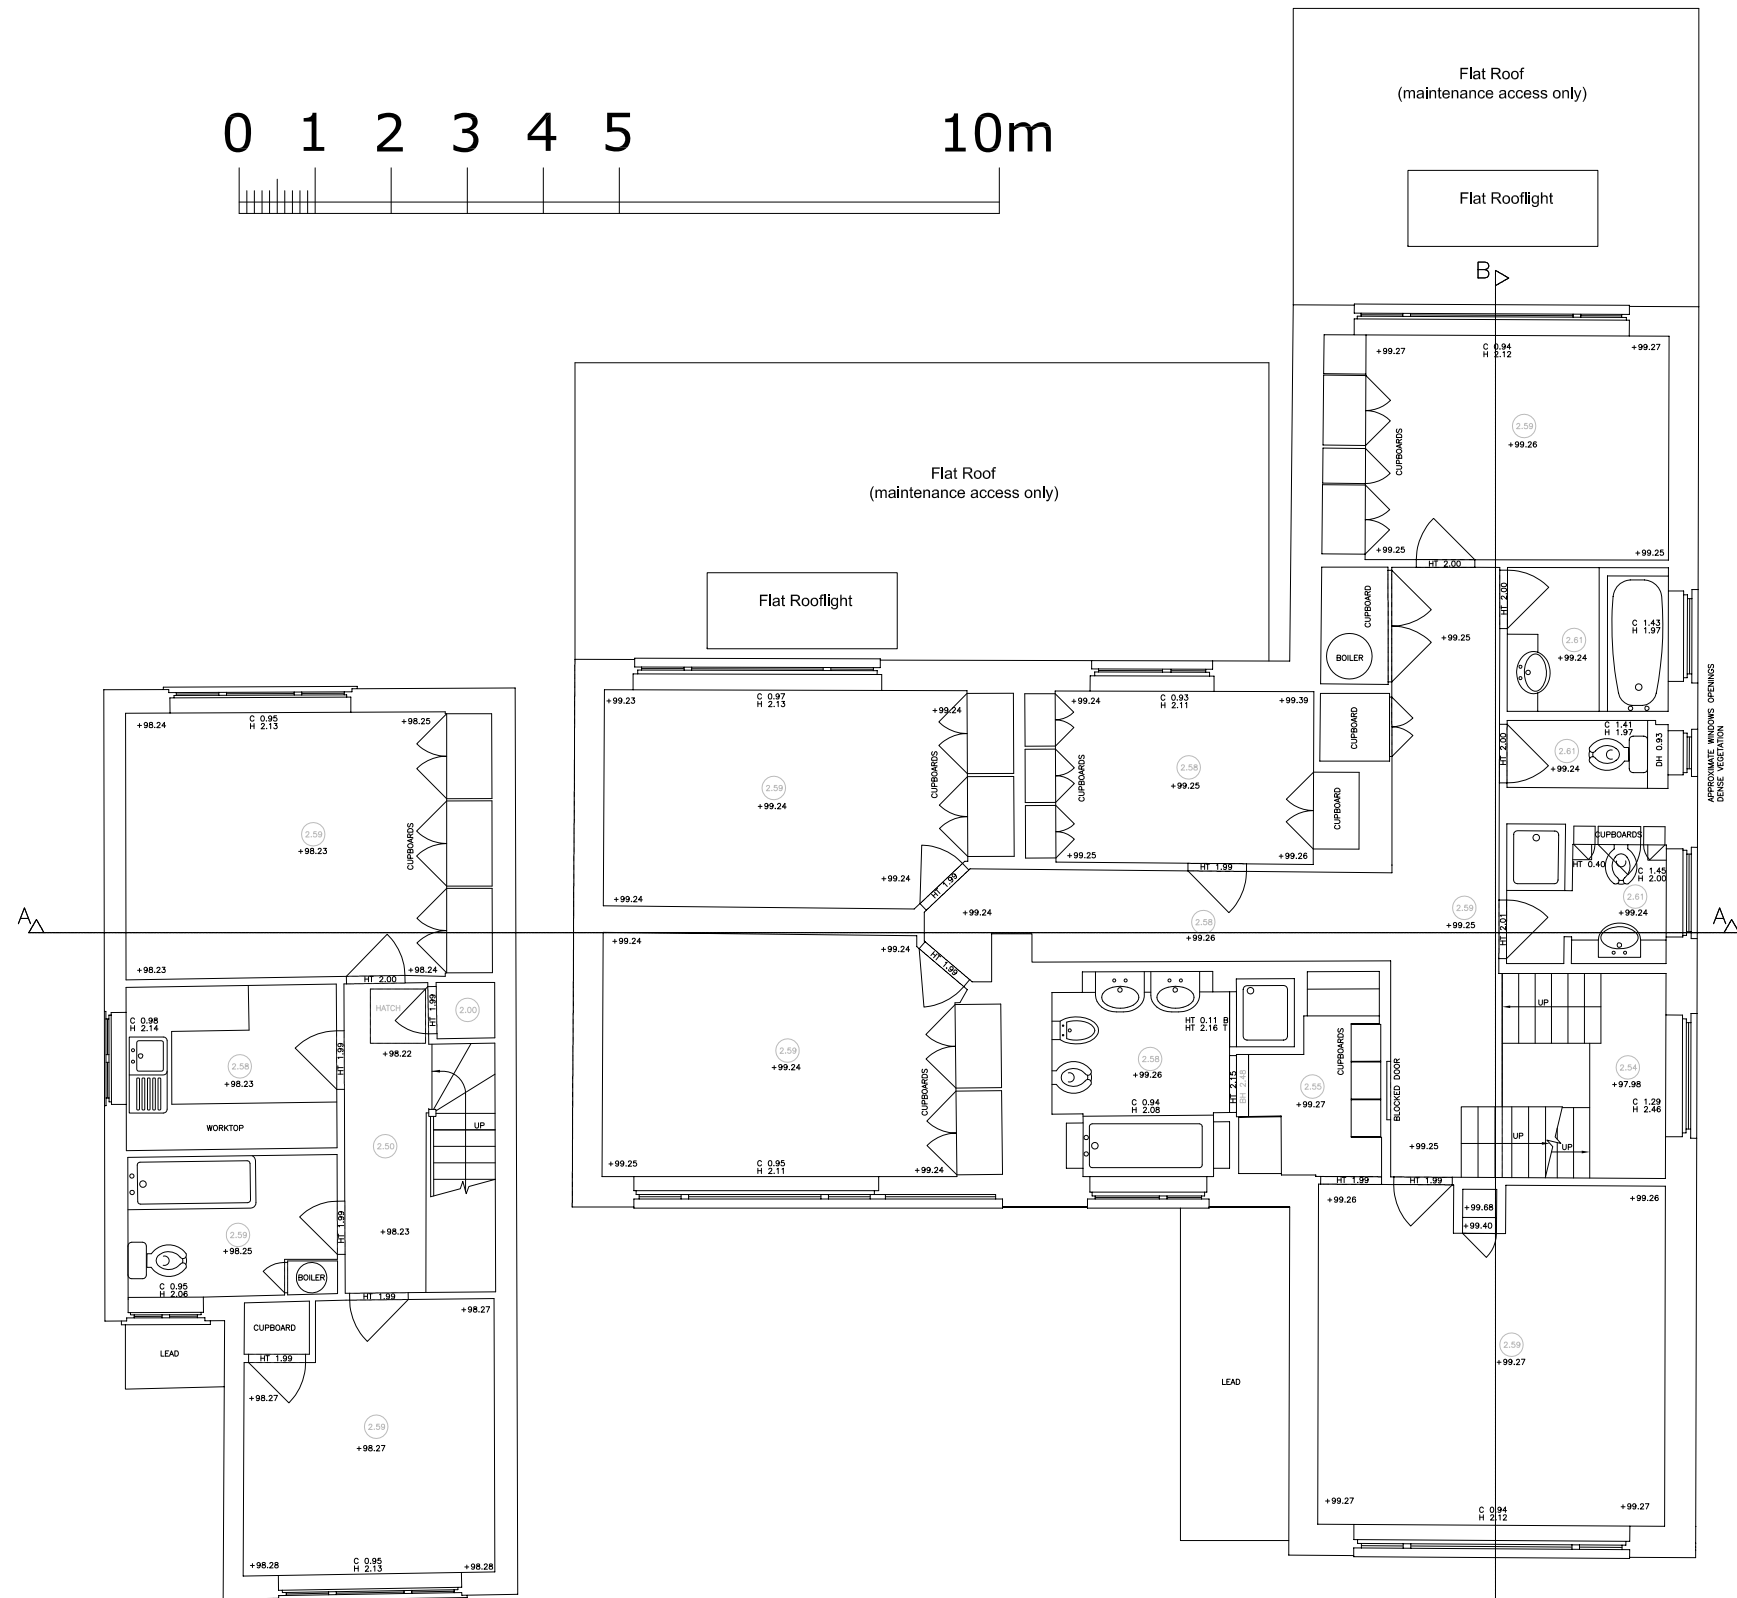

First floor - Proposed

-			
Revision	Date	Comment	
Issue			Planning
ad design concepts		B▷	planning - architecture - interiors
Project	10a Oakhill Avenue, London NW3		
Drawing Title:	Proposed first floor plan		
Drawing Number:	99-011		
Revision:			
Date:	September 2019		
Scale:	1:50@A1; 1:100@A3		
AD Design Concepts Ltd - 25 Grampian Gardens, London NW2 1JH - www.addconcepts.co.uk - tel. 02082090343 - fax. 02084551424 - e-mail: info@addconcepts.co.uk			



Rear elevation existing




Rear elevation proposed


Rear elevation existing and proposed

Revision	Date	Comment
Issue	Planning	
ad design concepts		
		planning - architecture - interiors
Project	10a Oakhill Avenue, London NW3	
Drawing Title:	Existing and proposed rear elevation	
Drawing Number:	99-030	
Revision:		
Date:	September 2019	
Scale:	1:100@A2; 1:200@A4; 1:50@A0	
AD Design Concepts Ltd - 25 Gramplan Gardens, London NW2 1JH - www.addconcepts.co.uk - tel. 02082090343 - fax. 02084551424 - e-mail: info@addconcepts.co.uk		

Side SW elevation existing

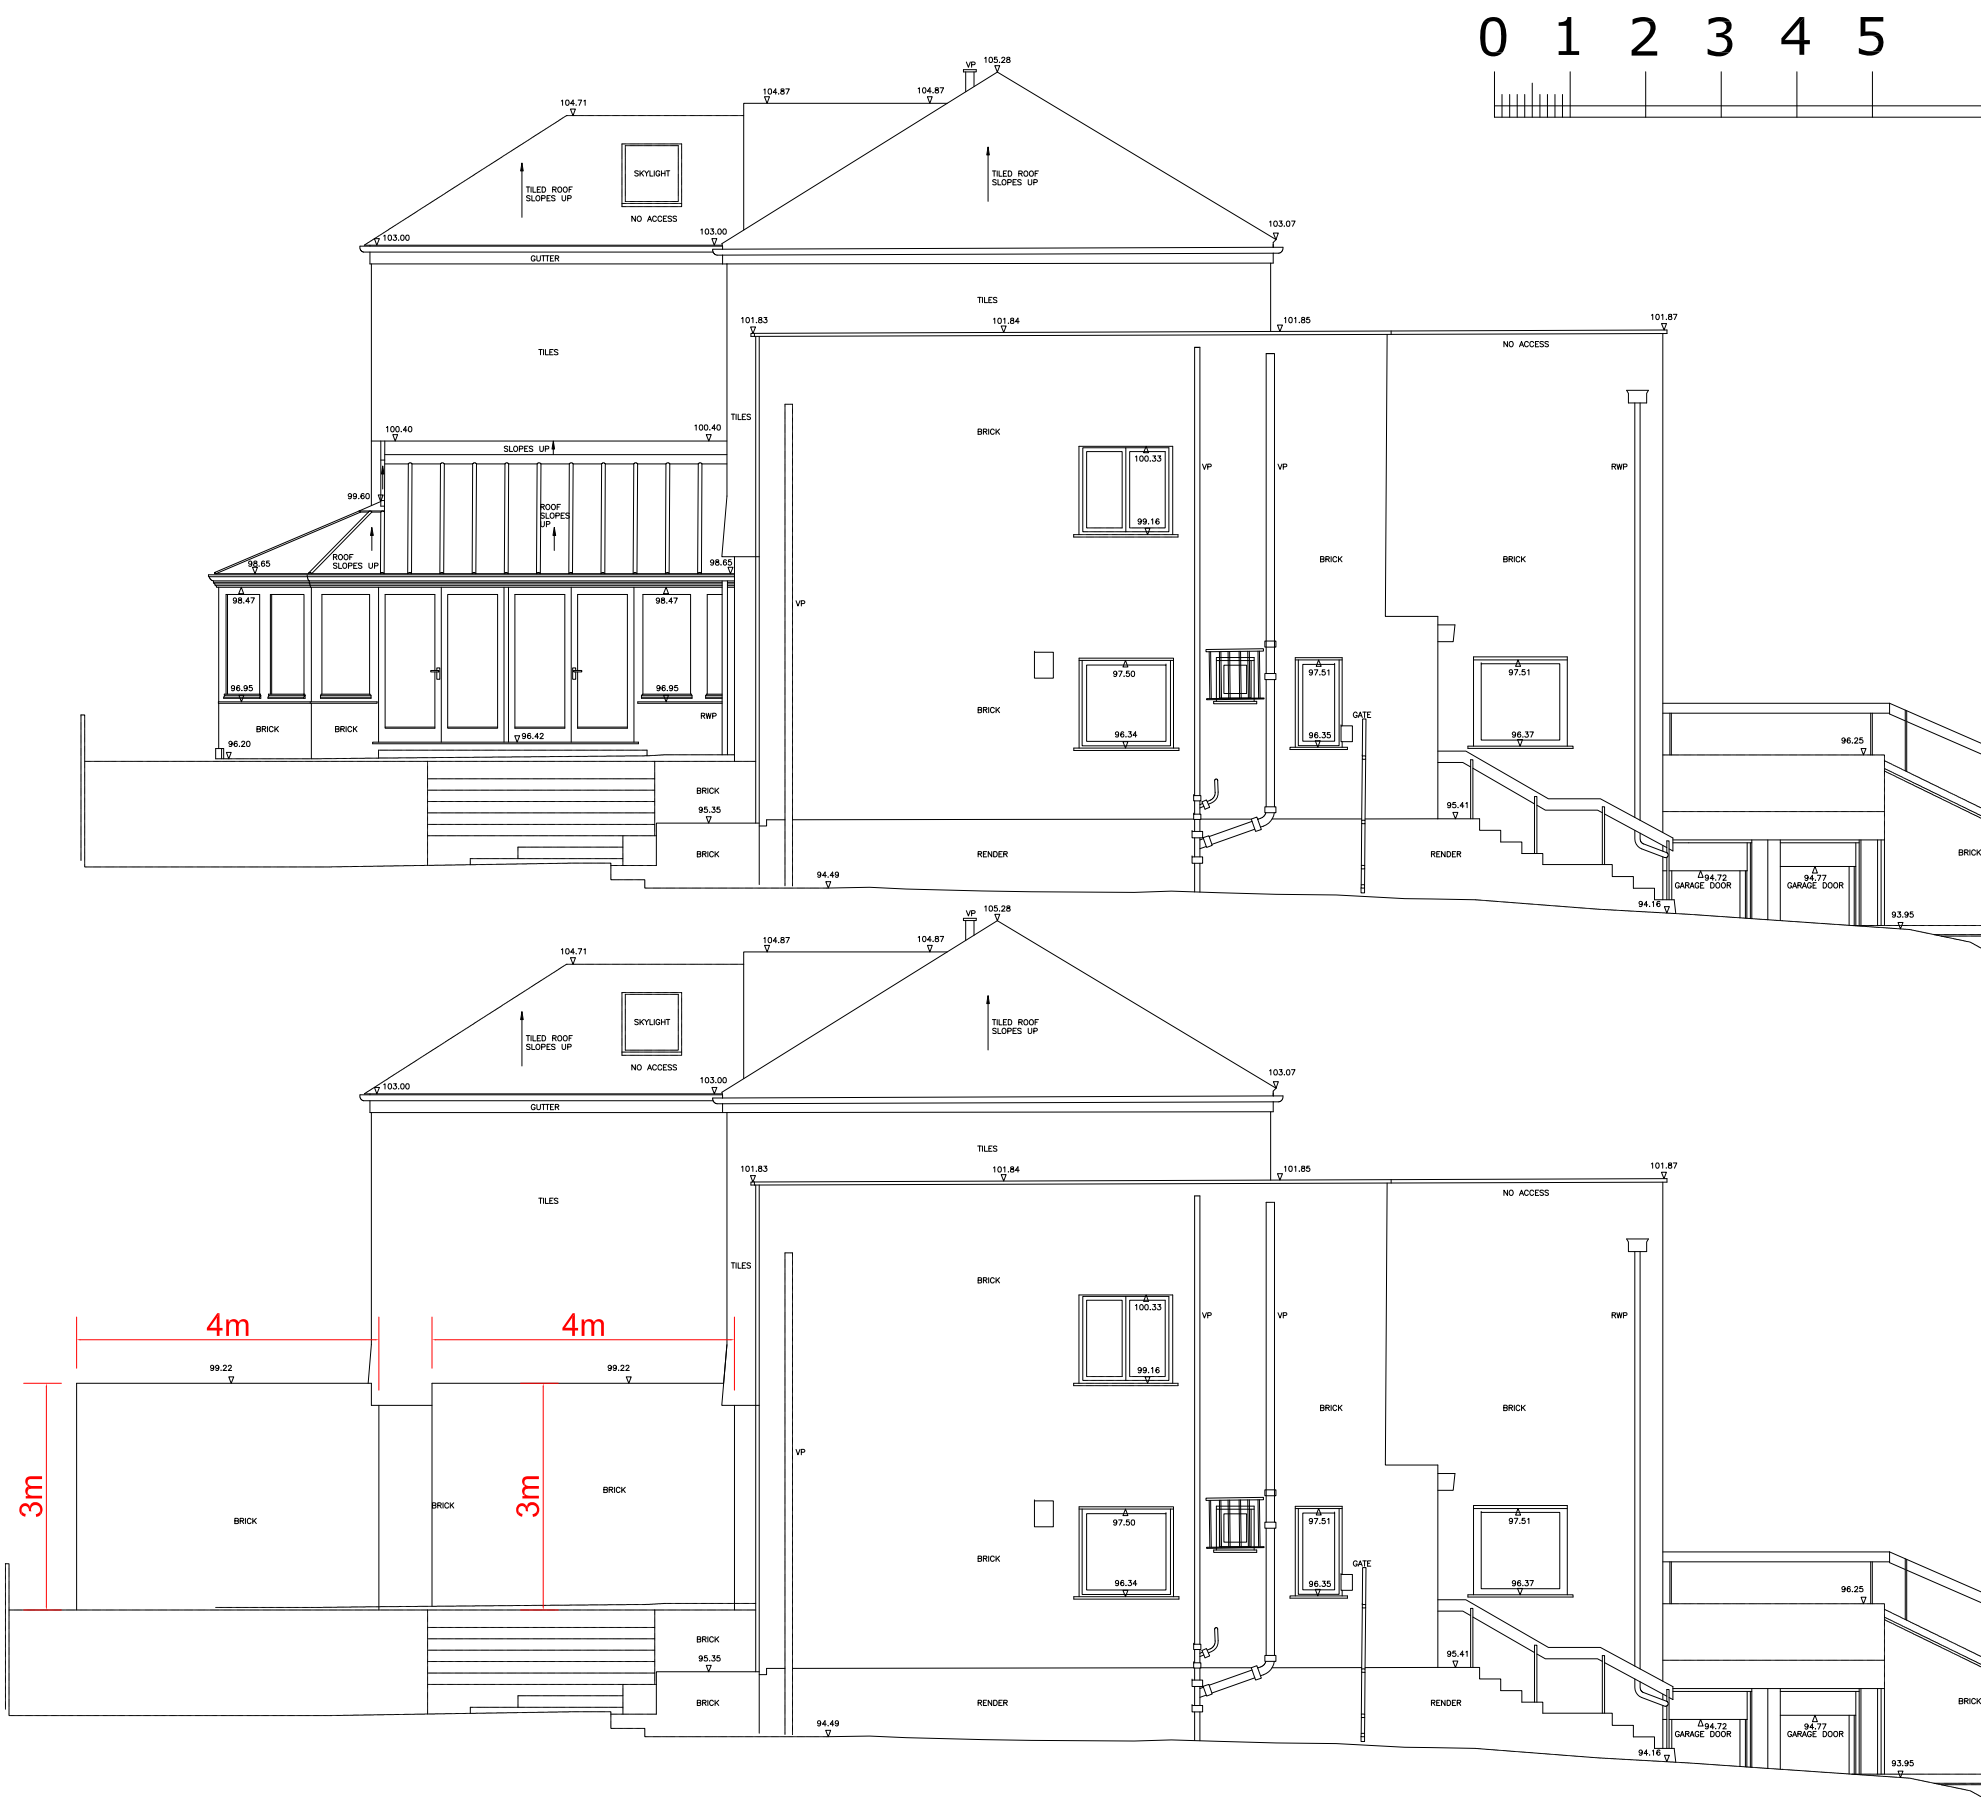

Side NE elevation existing

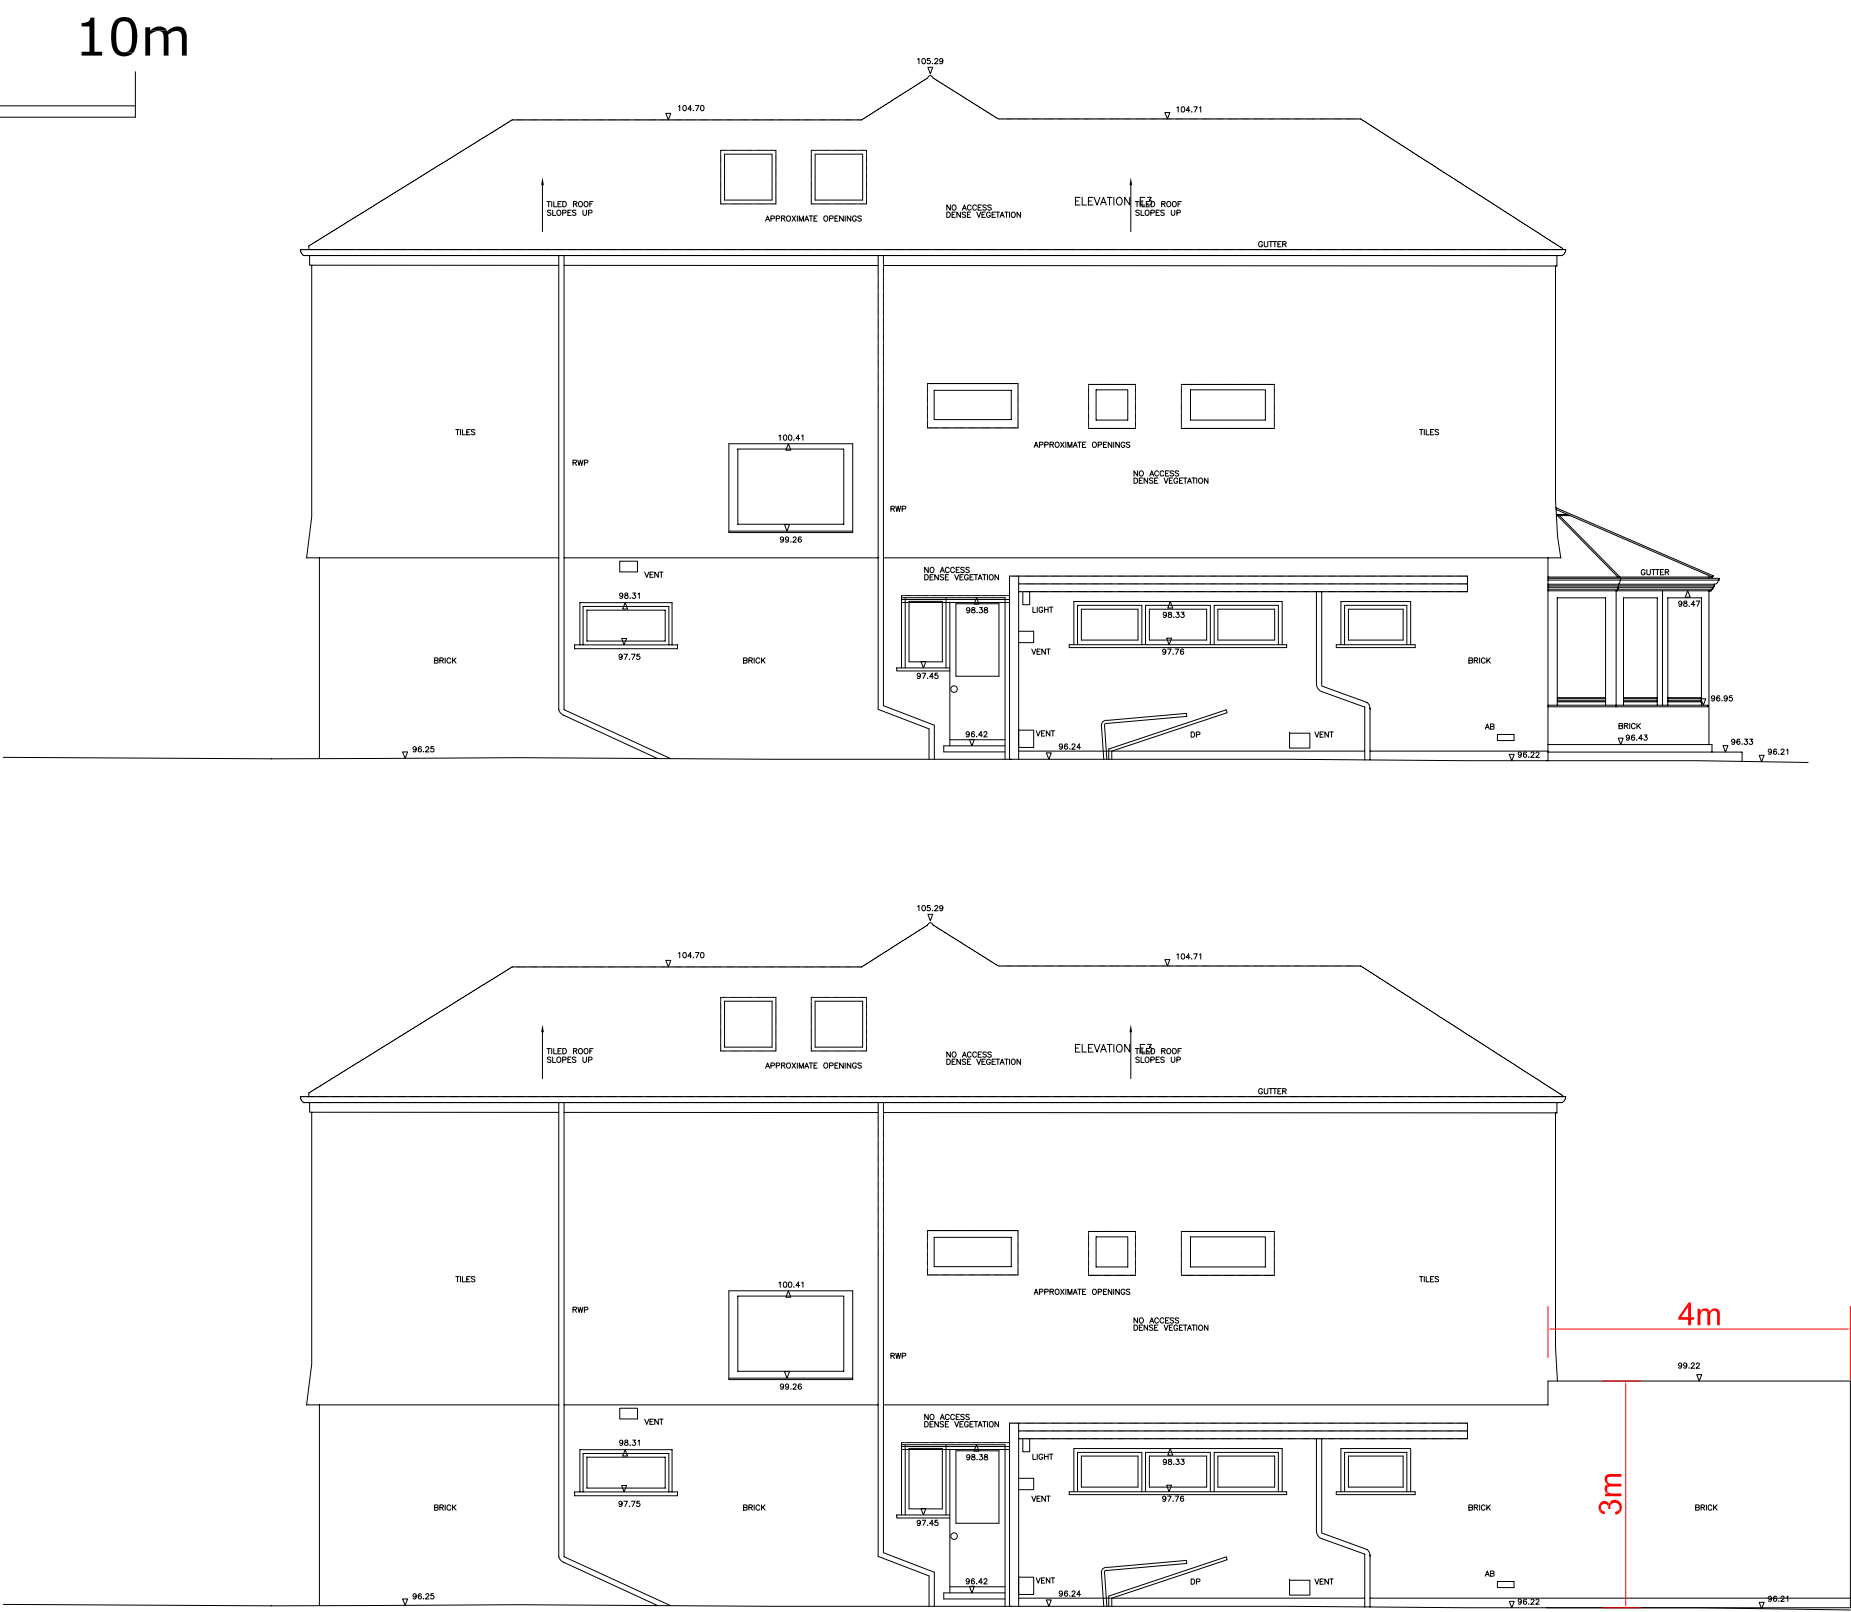

Side SW elevation proposed

Side NE elevation proposed

Side (SW & NE) elevations existing and proposed

Revision	Date	Comment
Issue	Planning	
ad design concepts		
		planning - architecture - interiors
Project	10a Oakhill Avenue, London NW3	
Drawing Title:	Existing and proposed side elevations (SW & NE)	
Drawing Number:	99-031	
Revision:		
Date:	September 2019	
Scale:	1:100@A2; 1:200@A4; 1:50@A0	
AD Design Concepts Ltd - 25 Gramplan Gardens, London NW2 1JH - www.addconcepts.co.uk - tel. 02082090343 - fax. 02084551424 - e-mail: info@addconcepts.co.uk		