


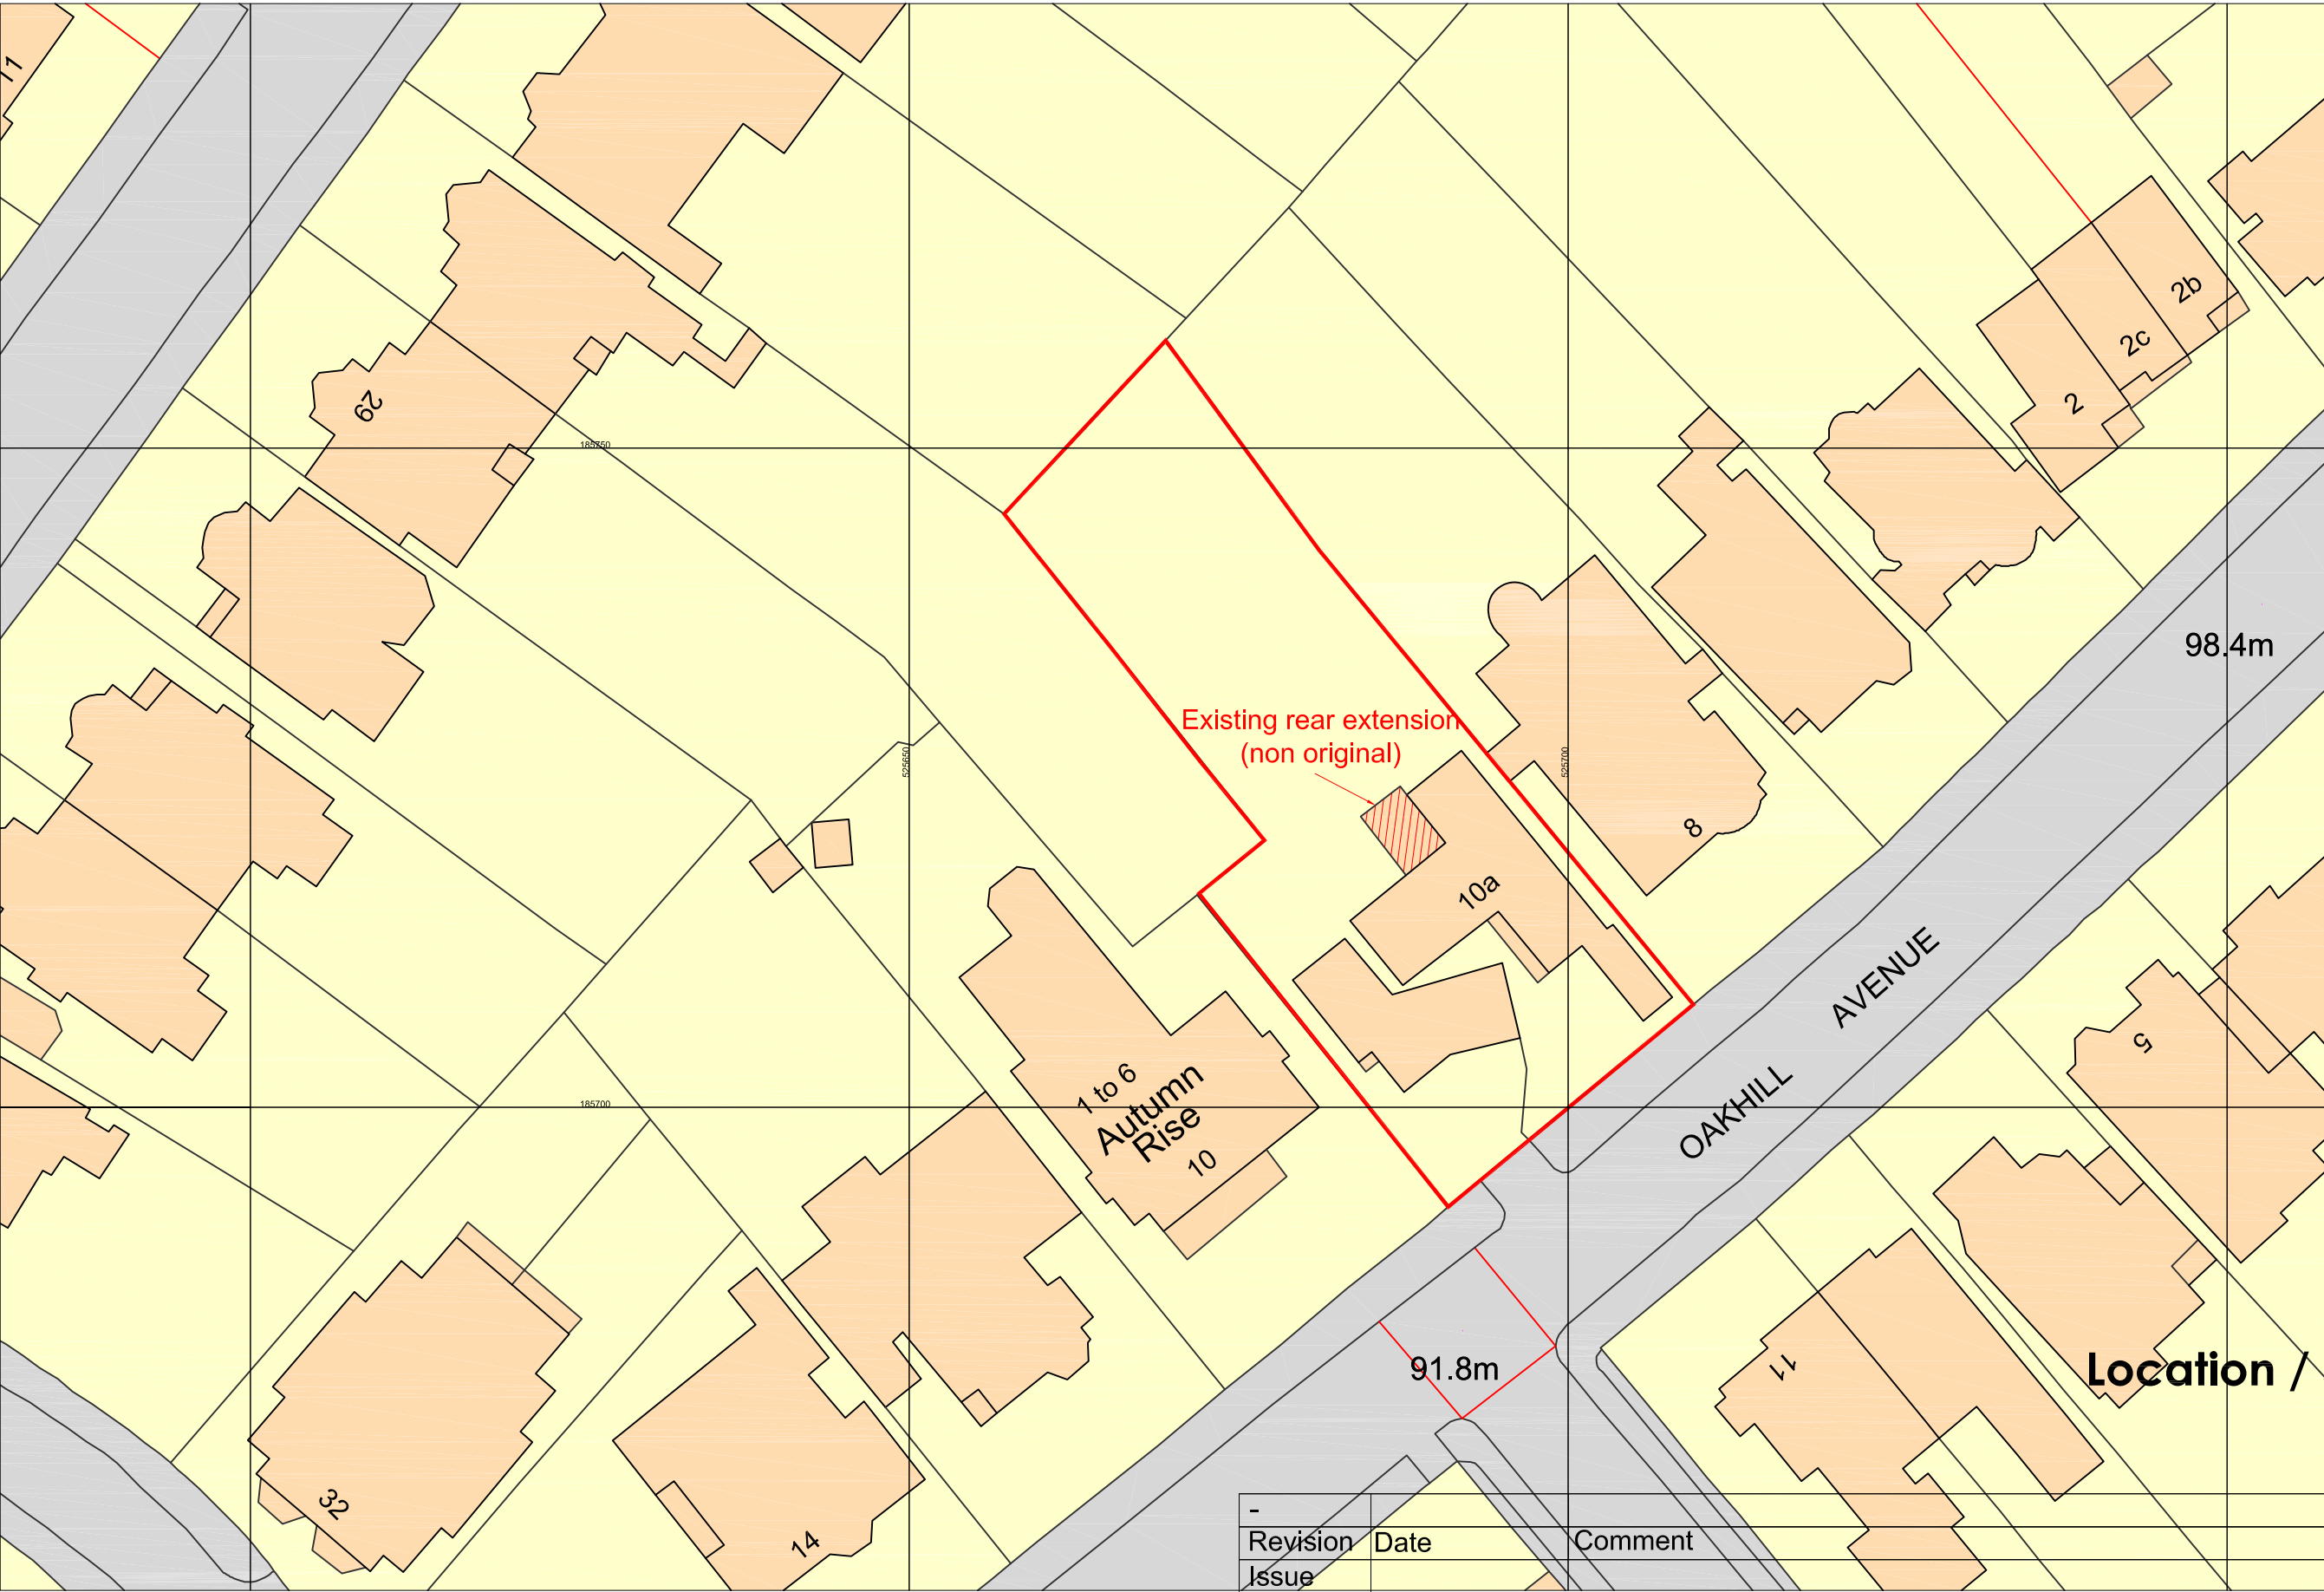

Ordnance Survey, (c) Crown Copyright 2019. All rights reserved. Licence number 100022432

-				
Revision	Date	Comment		
Issue				Planning

ad design concepts

planning - architecture - interiors

Project	10a Oakhill Avenue, London NW3
Drawing Title:	Location / Site Plan
Drawing Number:	89-000
Revision:	
Date:	September 2019
Scale:	1:500@A3
AD Design Concepts Ltd - 25 Grampian Gardens, London NW2 1JH - www.addconcepts.co.uk - tel. 02082090343 - fax. 02084551424 - e-mail: info@addconcepts.co.uk	