




West Elevation Scale 1:50

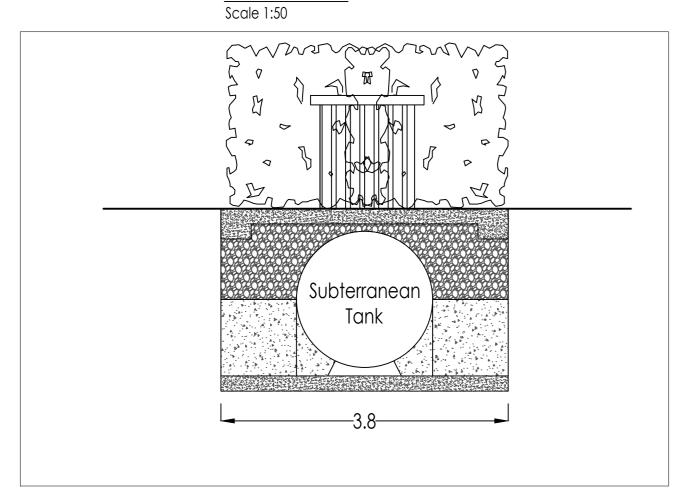

Scale 1:50

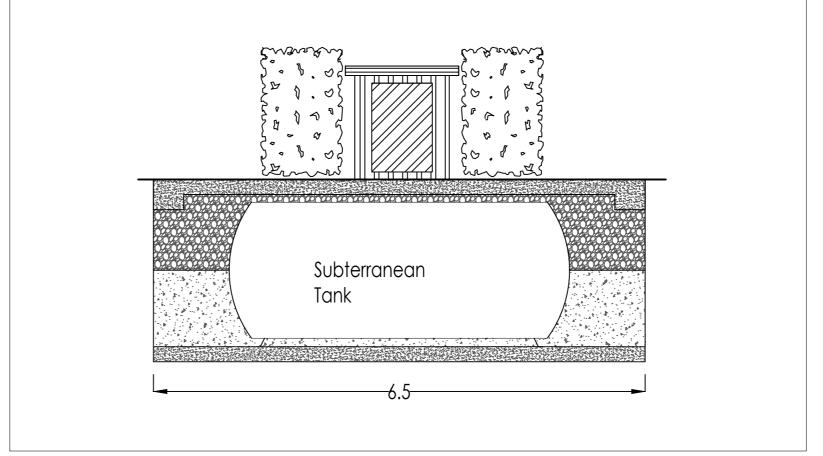

South Elevation East Elevation Scale 1:50

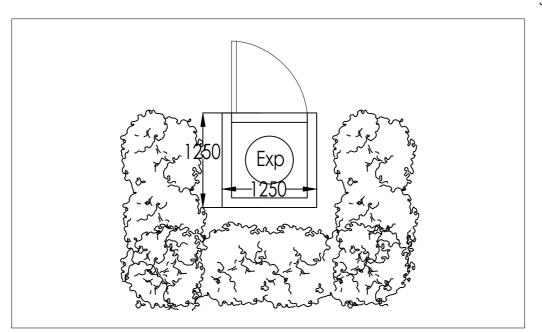


Garden Store Plan Scale 1:50

Use only written dimension. All dimension must be verified prior to works being put into hand and any discrepancies reported to the originator.

Health and Safety Information

	ι	Details	Sign	Date
Asbestos Survey				
Structural Check/Lifting & Handling				
Site Survey				
Access and Egress/Site Compound				
Hazards Identified				

General Notes

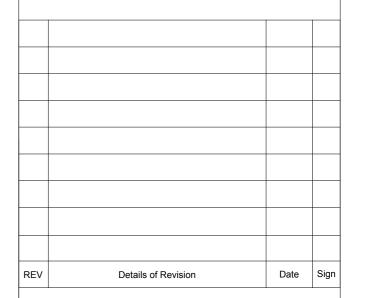



29a Montague Street, London WC1B 5BL

Tel: +44(0)20 7636 2885 Fax: +44(0)20 7255 1729

Project

Irrigation System And

Proposed Elevations & Floor Plan

Scale	Drawn	Checked	Co-ord chk
As Shown	MN		
Drawing size A2	Date April '18	Date	Date