

Use only written dimension. All dimension must be verified prior to works being put into hand and any discrepancies reported to the originator.

**Health and Safety Information**

	Details	Sign	Date
Asbestos Survey			
Structural Check/Lifting & Handling			
Site Survey			
Access and Egress/Site Compound			
Hazards Identified			

**General Notes**

REV	Details of Revision	Date	Sign



**THE BEDFORD ESTATES**

29a Montague Street, London WC1B 5BL


Tel: +44(0)20 7636 2885  
 Fax: +44(0)20 7255 1729

Project **Irrigation System**

Title **Site & Location Plan**


Drawing No **BB078-2018-001**

Scale	Drawn	Checked	Co-ord chk
As Shown	MN		
Drawing size	Date	Date	Date
A2	April '18		
Status	PLANNING		

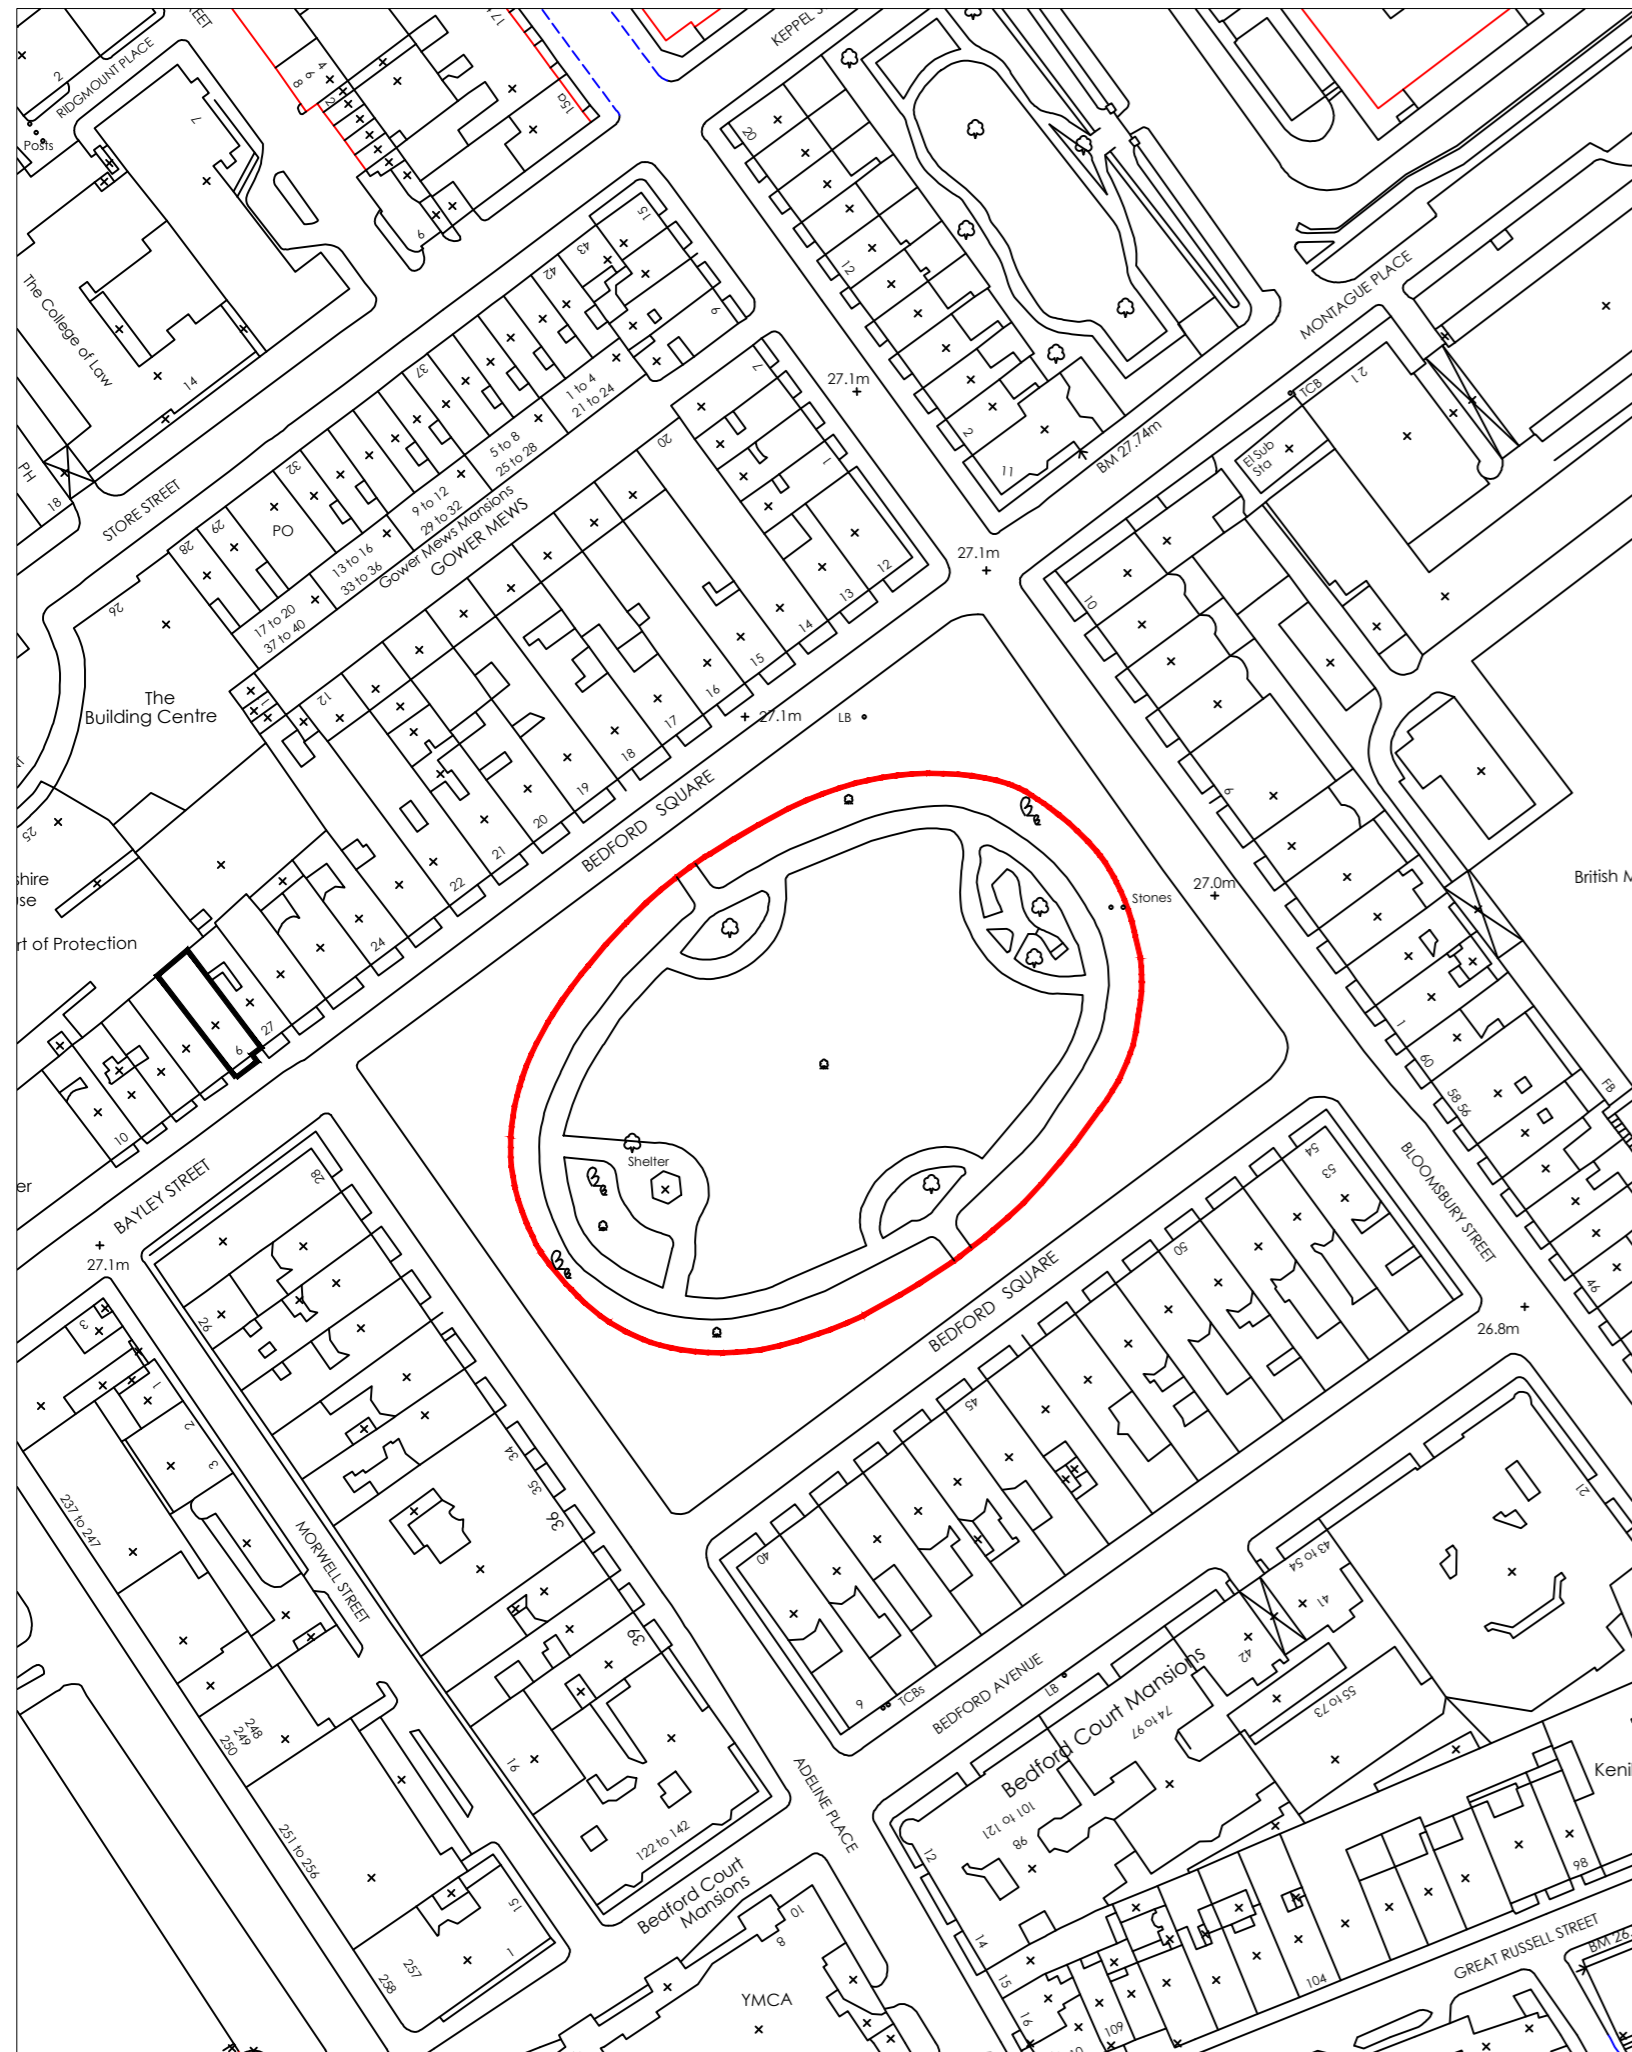

Location Plan

Scale 1:1250

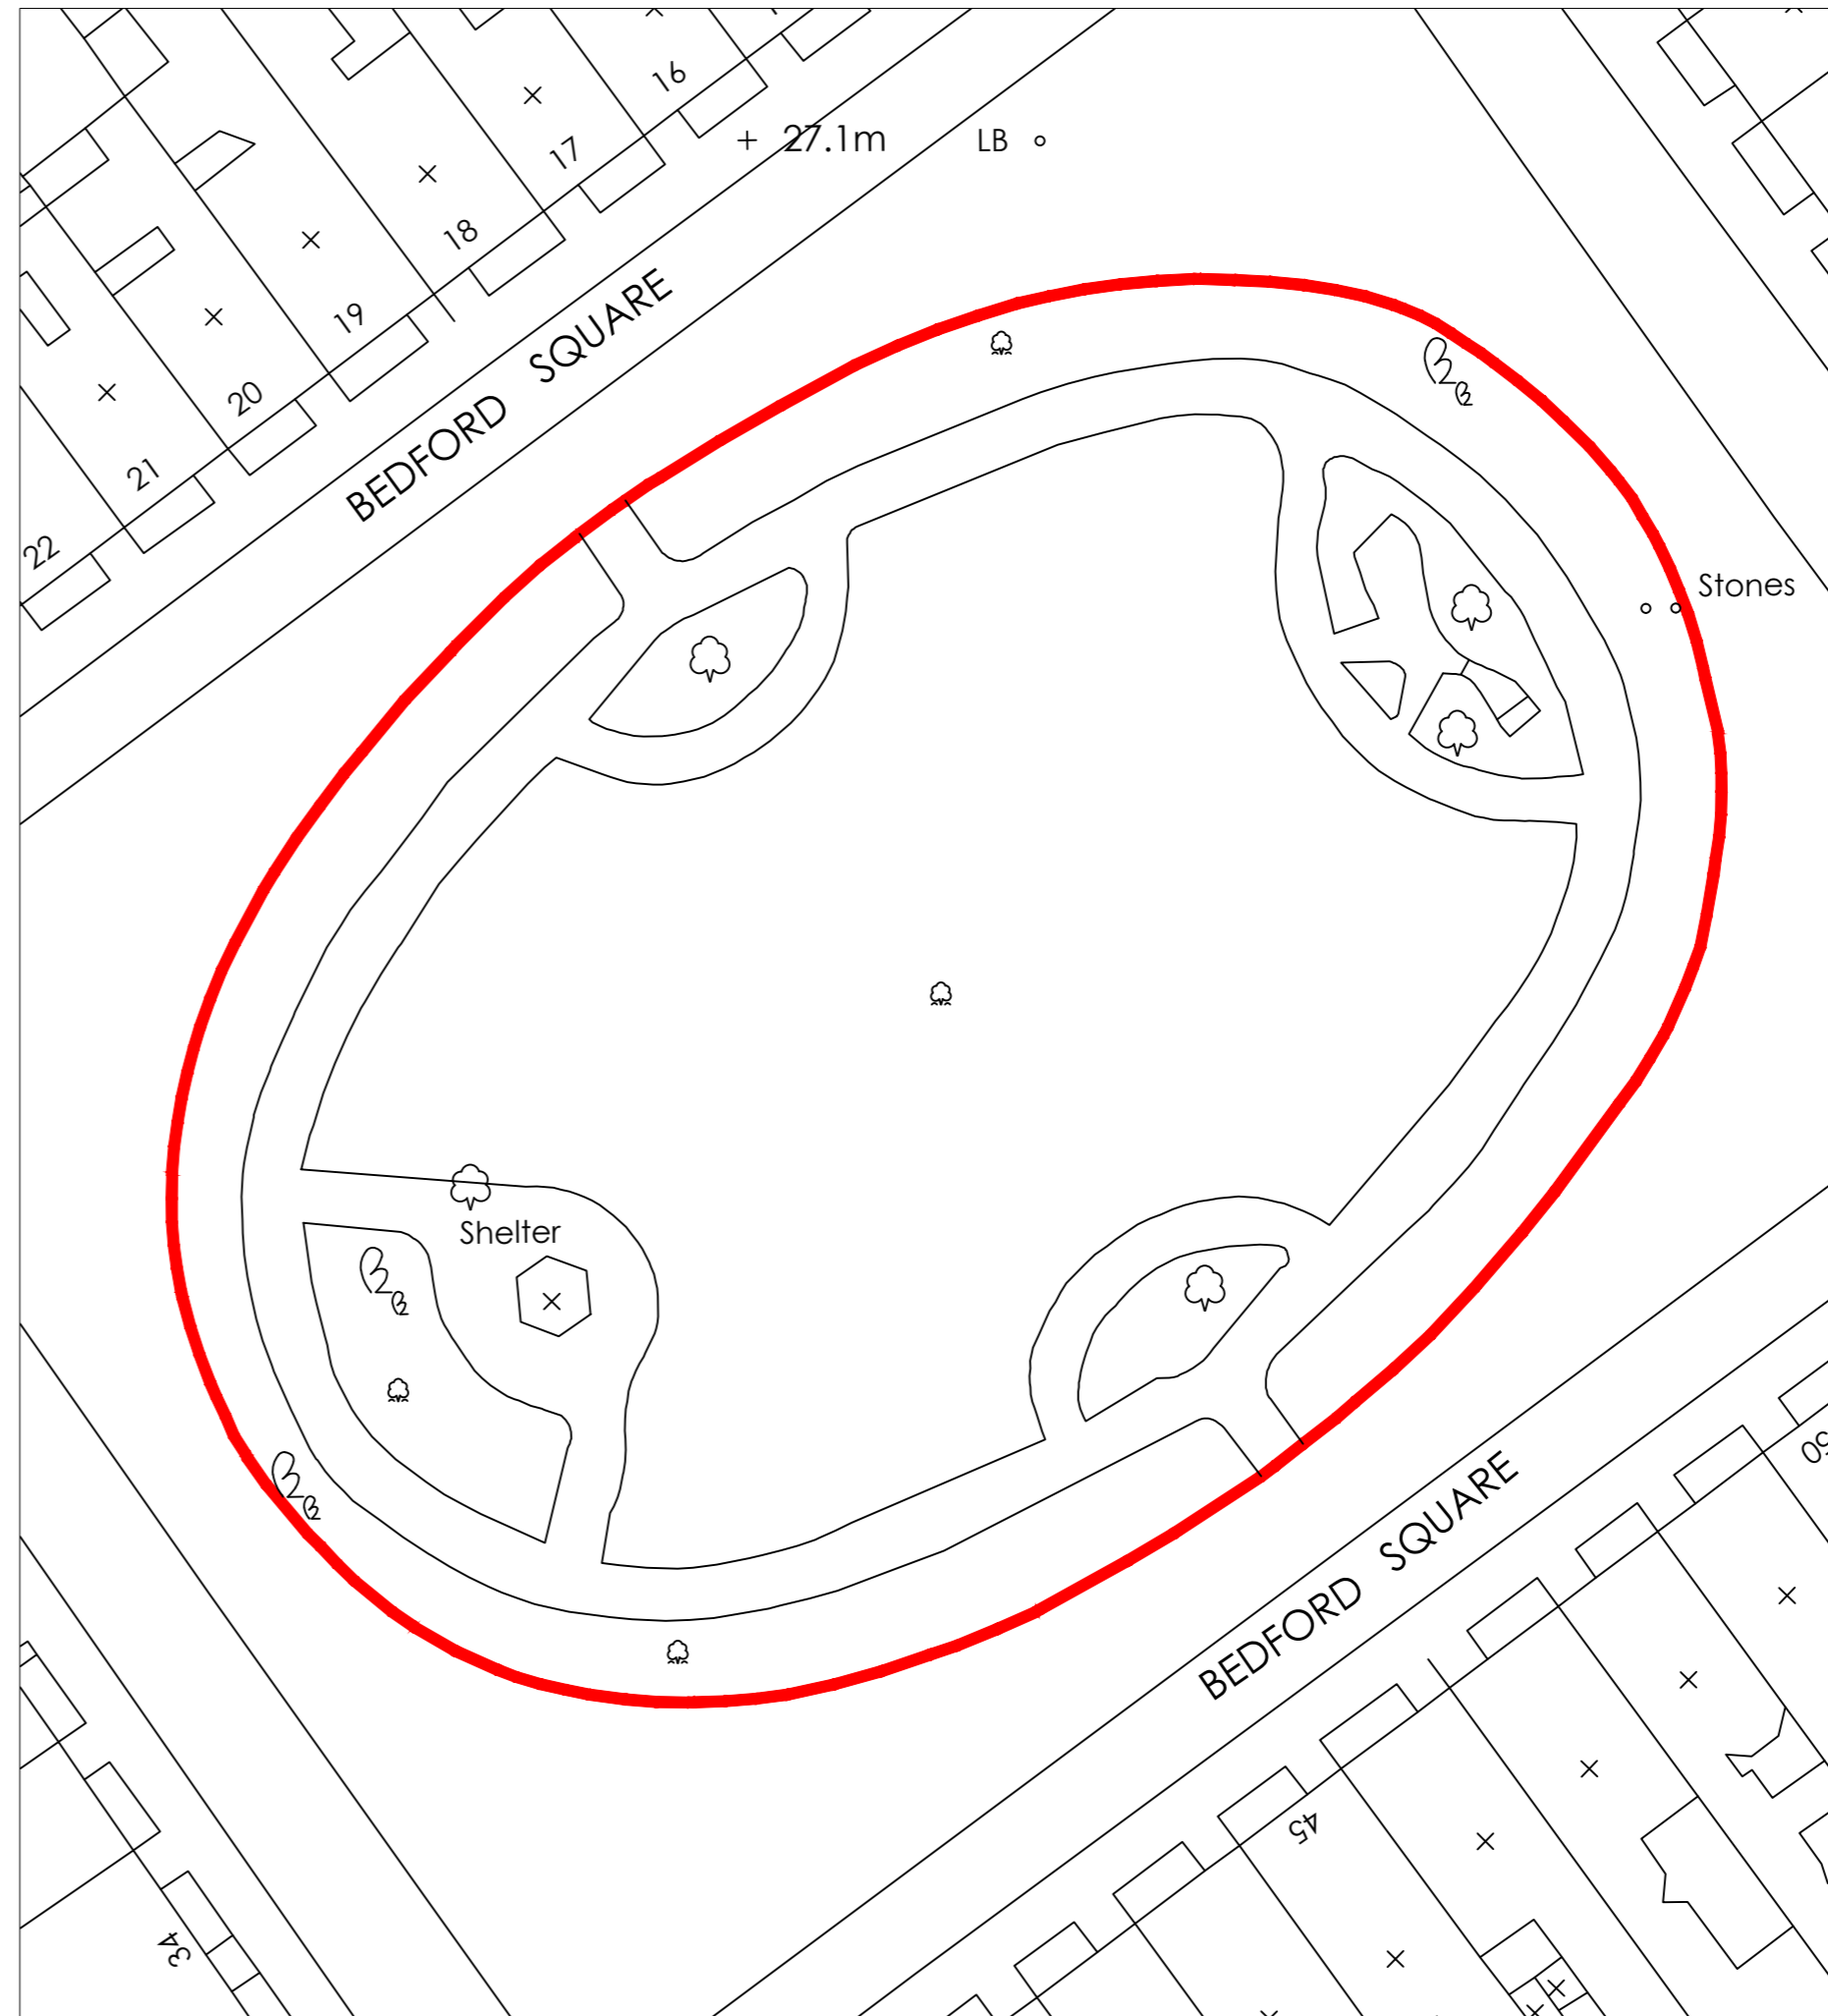

Site Plan

Scale 1:500

