



First Floor Plan

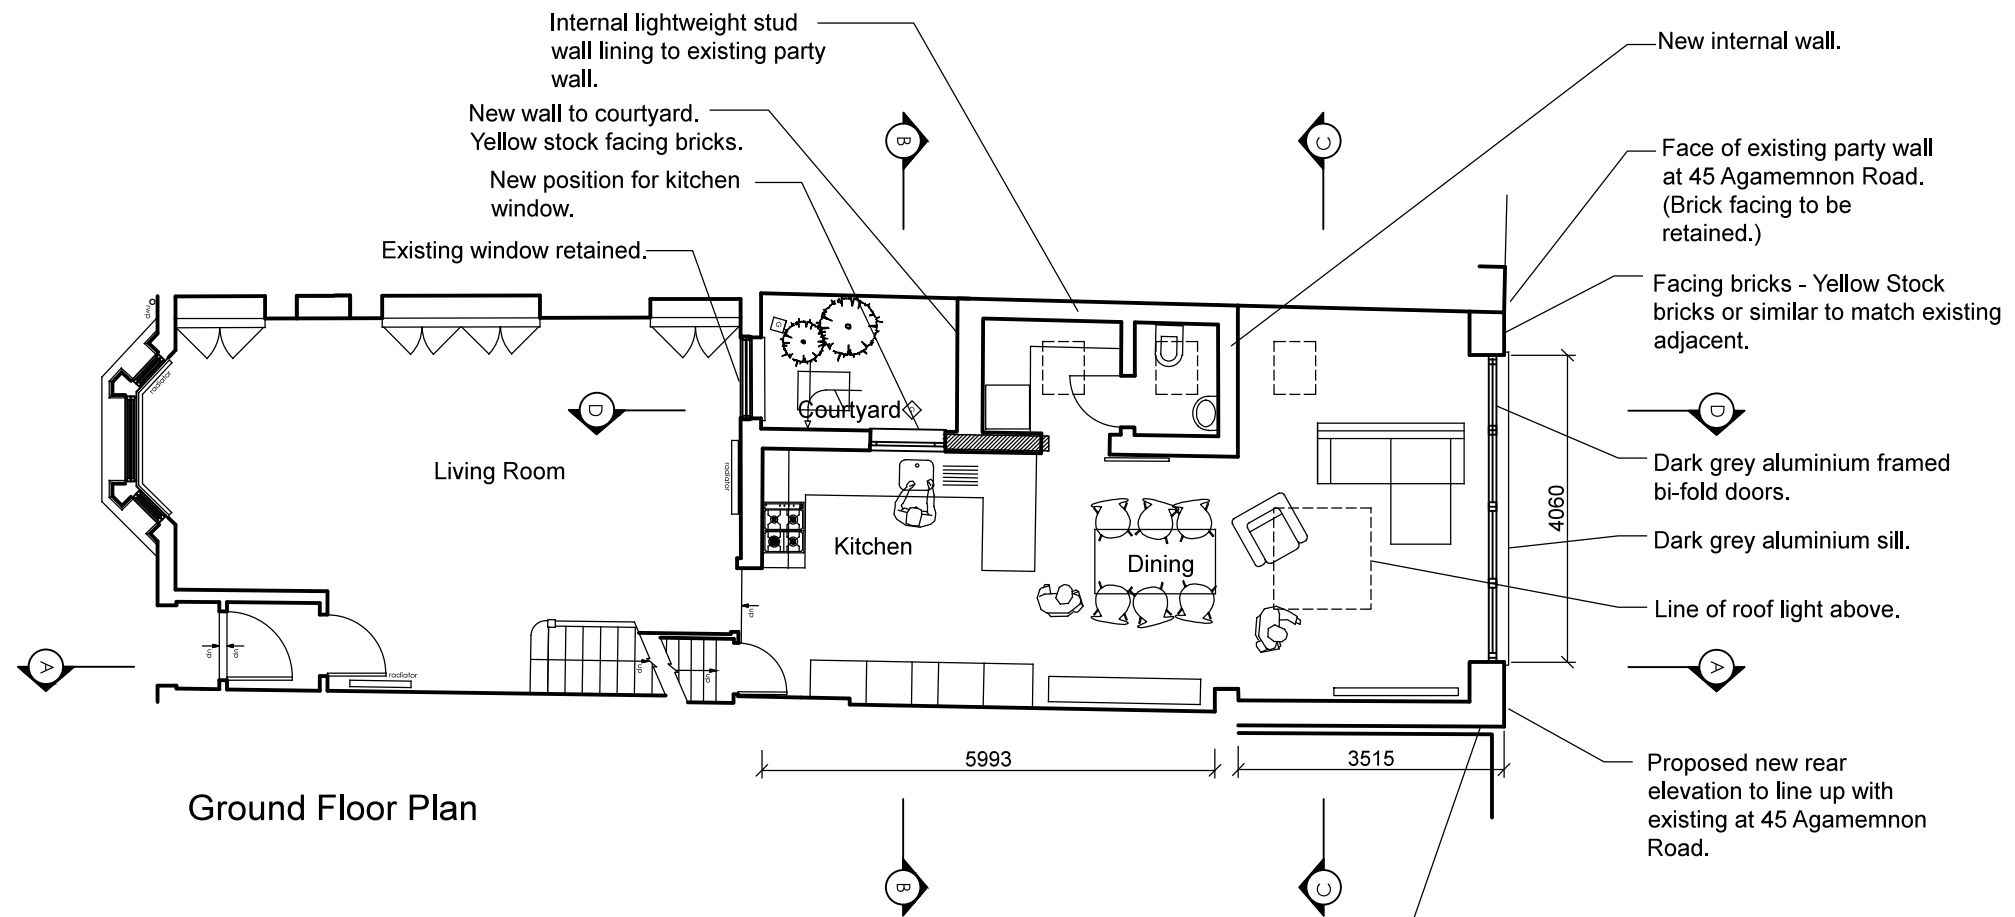

Ground Floor Plan

Notes
 This drawing has been produced for the client detailed below as part of an agreement to provide architectural design services. Third parties using this drawing must satisfy themselves that they accept all of the information on it and take responsibility for any action arising out of the use of it. All dimensions to be checked on site and verified by contractors and sub-contractors for accuracy and fit. Discrepancies or omissions to be brought to the attention of Douglas Architects Limited prior to construction.

Do not scale from this drawing.

 

Douglas Architects	Douglas Architects Limited Unit 1, 69A Southgate Road, London N1 3JS T: 07941 534 182 www.douglasarchitects.co.uk	revision	dates	notes	project	43 Agamemnon Road NW6 1EG	drawing title	scale	1:100@A3	date	Sept 2019	PLANNING
		client	Stephen & Penny Lipson		drawing no	AGA_PL_01						