


JOHANNA MOLINEUS ARCHITECTS

22 GREAT CHAPEL STREET LONDON W1F 8FR 0207 734 8320 info@johannamolineus.com

© 2019 Johanna Molineus Architects Ltd

 

WS/PB

Planning

Sept 2019 revision


P1

37-41 Gower Street London, WC1E 6HH

drawing no. The Bedford Estates 282.37-41 200

drawing title Proposed Lower Ground Floor


New fabric

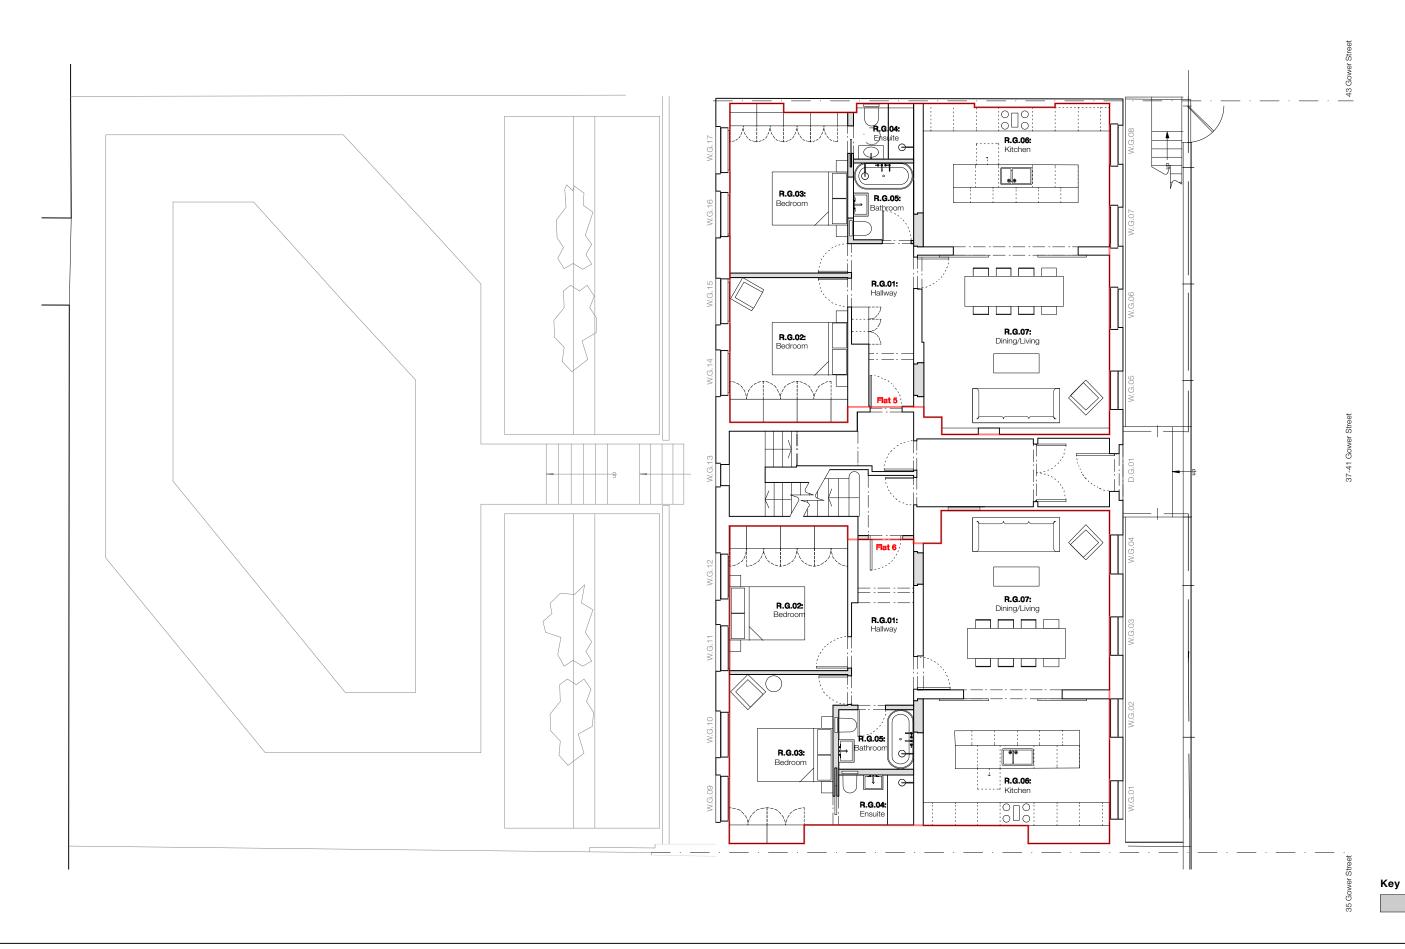

JOHANNA MOLINEUS ARCHITECTS

22 GREAT CHAPEL STREET LONDON W1F 8FR 0207 734 8320 info@johannamolineus.com

© 2019 Johanna Molineus Architects Ltd

 

Planning

drawn / checked by WS/PB

Sept 2019 revision

P1

37-41 Gower Street London, WC1E 6HH

The Bedford Estates

drawing title Proposed Ground Floor

drawing no. 282.37-41 201

New fabric



JOHANNA MOLINEUS ARCHITECTS

22 GREAT CHAPEL STREET LONDON W1F 8FR 0207 734 8320 info@johannamolineus.com

© 2019 Johanna Molineus Architects Ltd

Do not scale dimensions from drawing. Check all dimensions on site prior to commencement of work. Do not copy or use this drawing without written consent. Issue or publication does not convey or imply grant of licence. If the drawing exceeds the quantities in any way the architects are to be informed before work is commenced. Drawing to be read in conjunction with structural engineer's drawings and specification.

scale 1:100@A3 Millimeters (mm)

drawn / checked by WS/PB

issue

Planning

revision

P1

Sept 2019

37-41 Gower Street London, WC1E 6HH

The Bedford Estates

drawing title Proposed Rear Elevation drawing no.

282.37-41 250