



Rev	Date	
J	stage D6: detailed proposals -issued for information -client -council	27.09.19
I	stage D5: detailed proposals -issued for information -client -council	10.09.19
H	stage D4: detailed proposals -issued for information -client -tree specialist	03.09.19
G	stage D4: detailed proposals -issued for information -client	30.08.19
F	stage D4: detailed proposals -issued for information -client	27.08.19
E	stage D3: detailed proposals -issued for information -client -planning -consultants	01.08.19
D	stage D2: detailed proposals -issued for information -client	31.01.19
C	stage D: detailed proposals -issued for information -client -engineer	04.12.18
B	stage C2: outline proposals -issued for information -client	15.11.18
A	stage C1: outline proposals -issued for information -client	09.11.18
-	stage C: outline proposals -issued for information -client	26.10.18
-	stage A&B: site survey -issued for information -client	28.09.18

Rev Date

DRAWING STATUS For Information

Issued only for purpose indicated

This drawing to be read in conjunction with all consultants information.

All dimensions to be checked on site. Do not scale, except for planning purposes.

This drawing is protected by copyright.

JOB NUMBER 216
JOB TITLE

Mount Cottage
47d Netherhall Gardens, London, NW3 5RJ



DRAWING TITLE
floor plans – lower ground and ground proposed


SCALE: 1:100 @ A3 1:50 @ A1

DATE: October 2018


DRAWING NO. REV

A/02/101 J

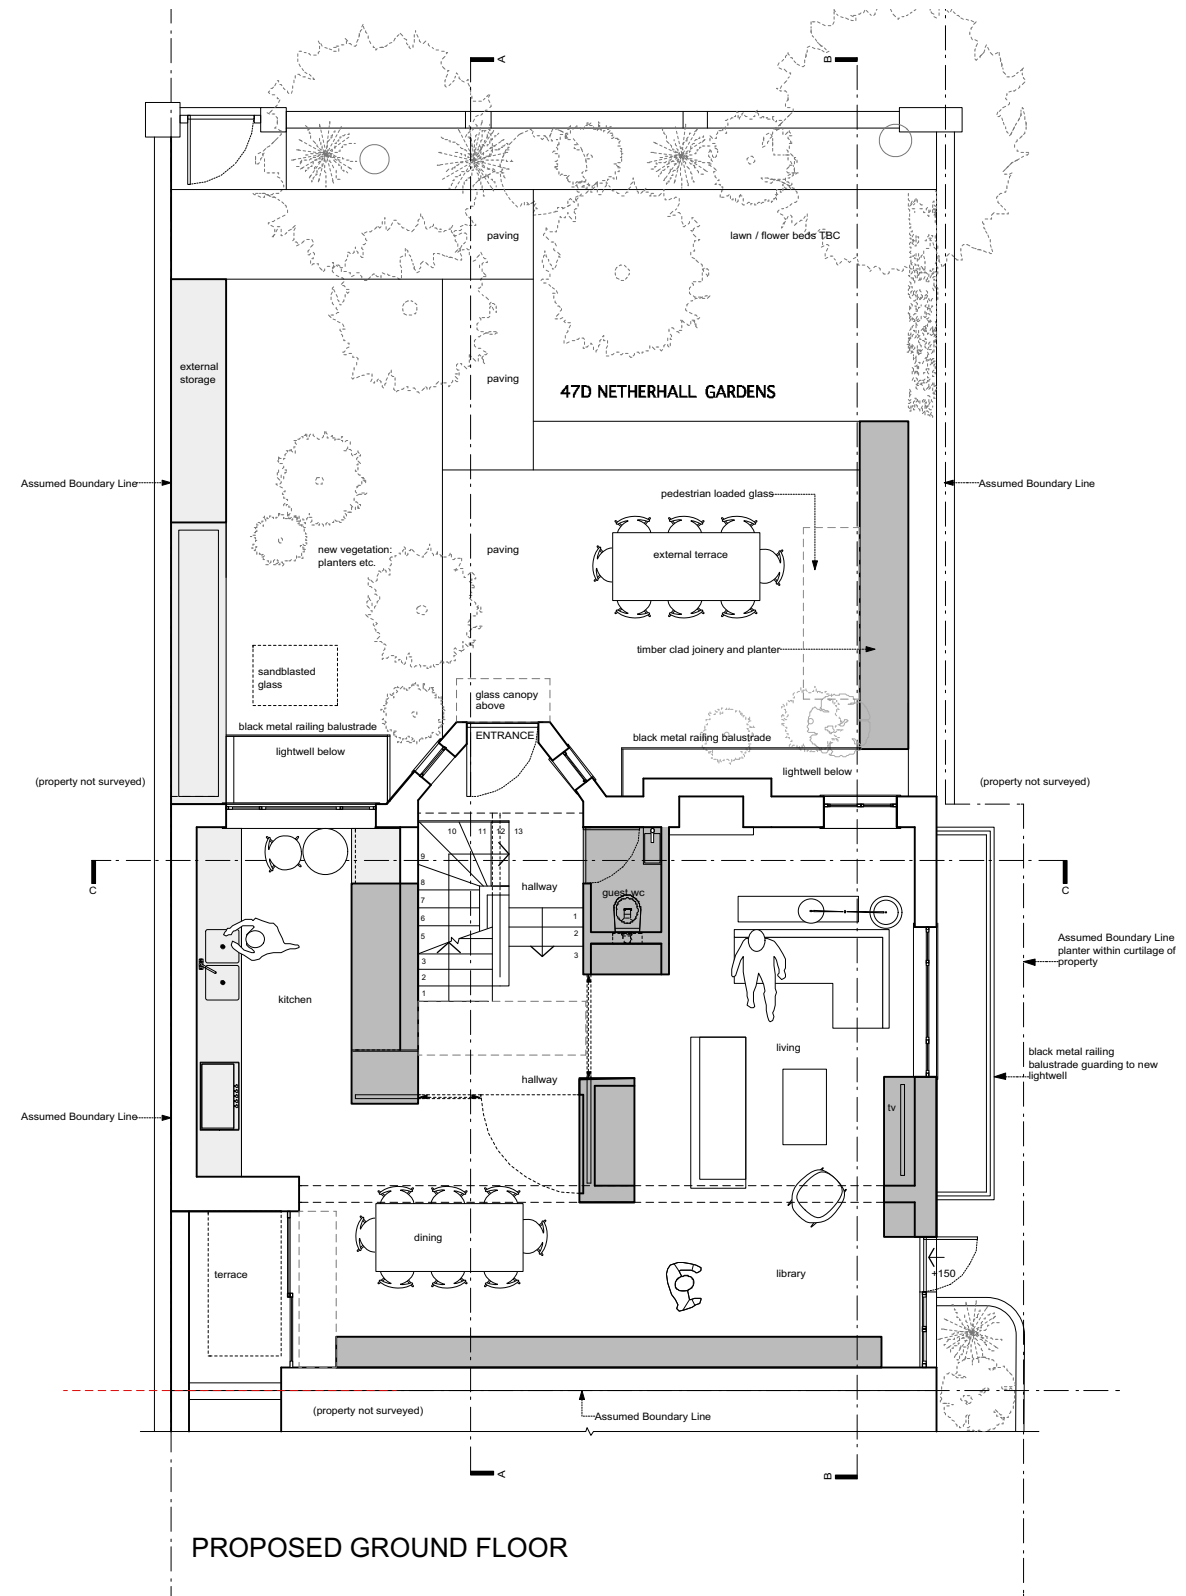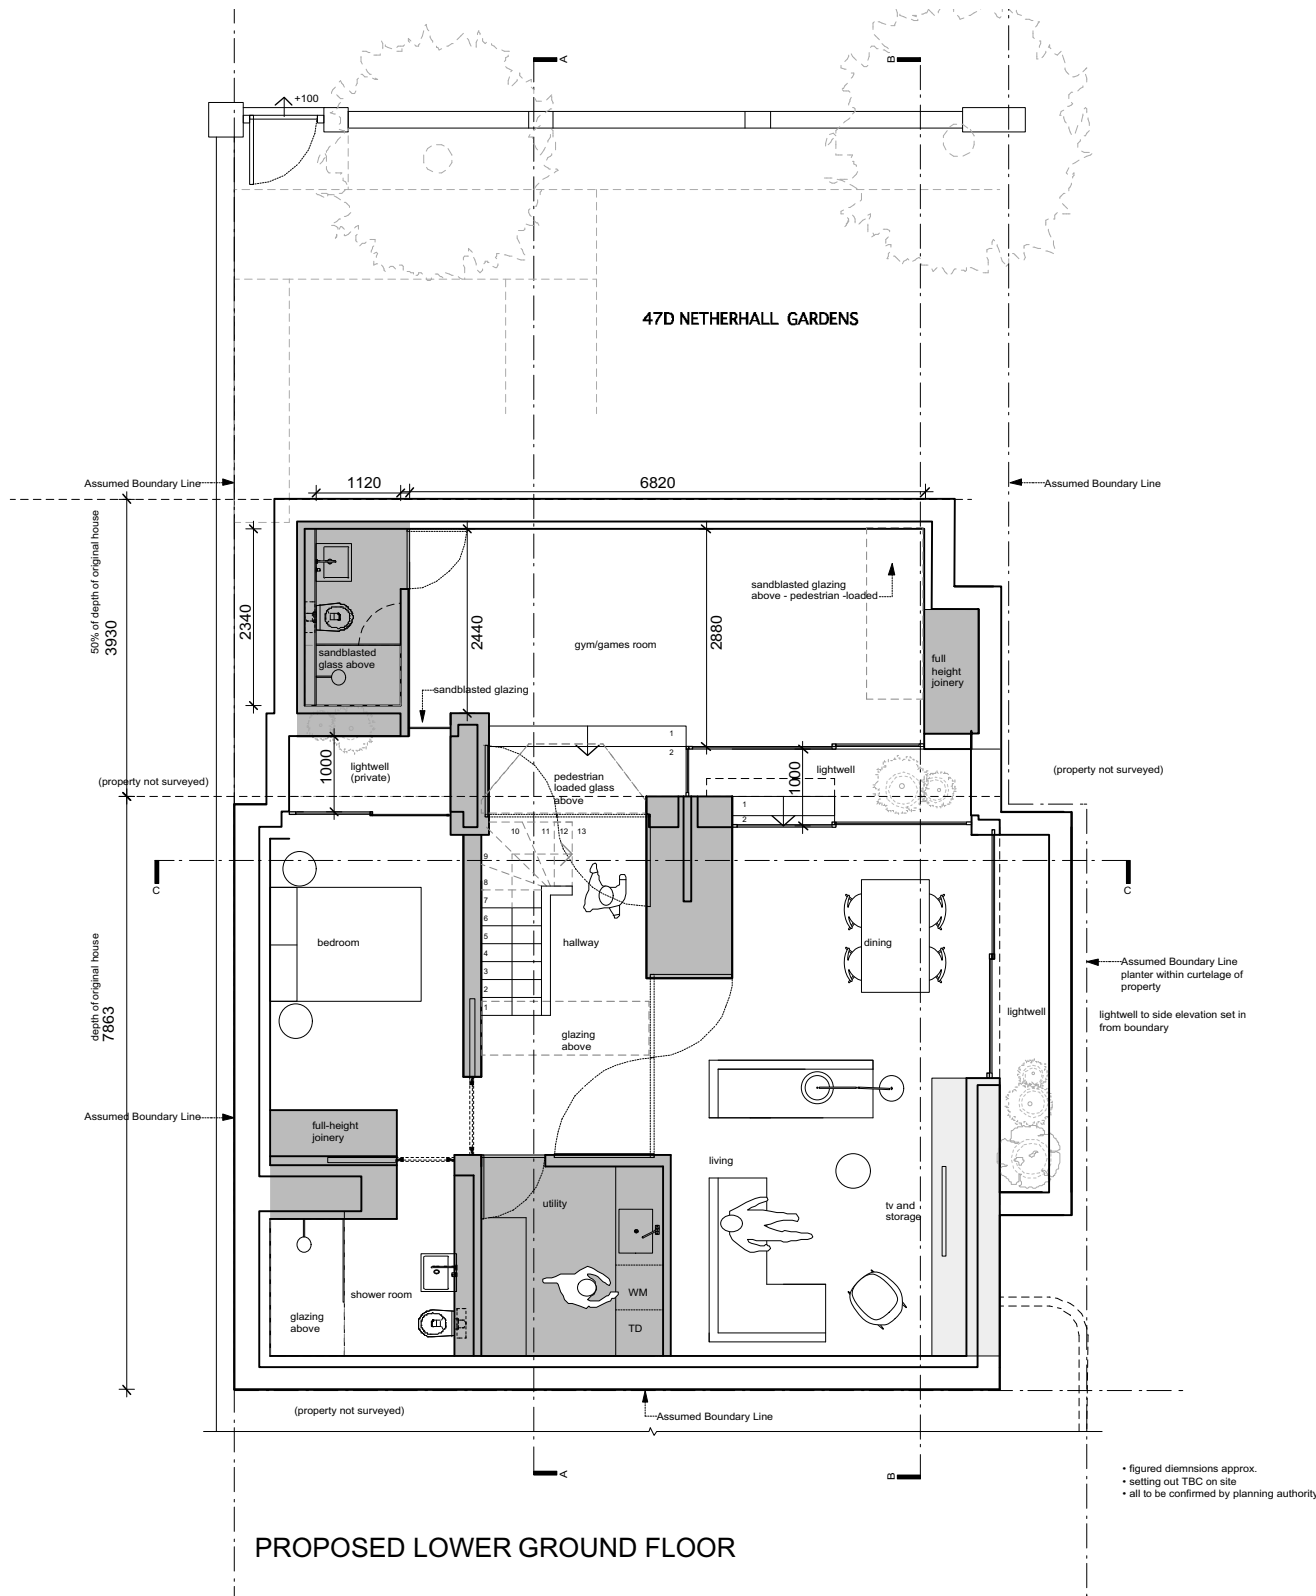

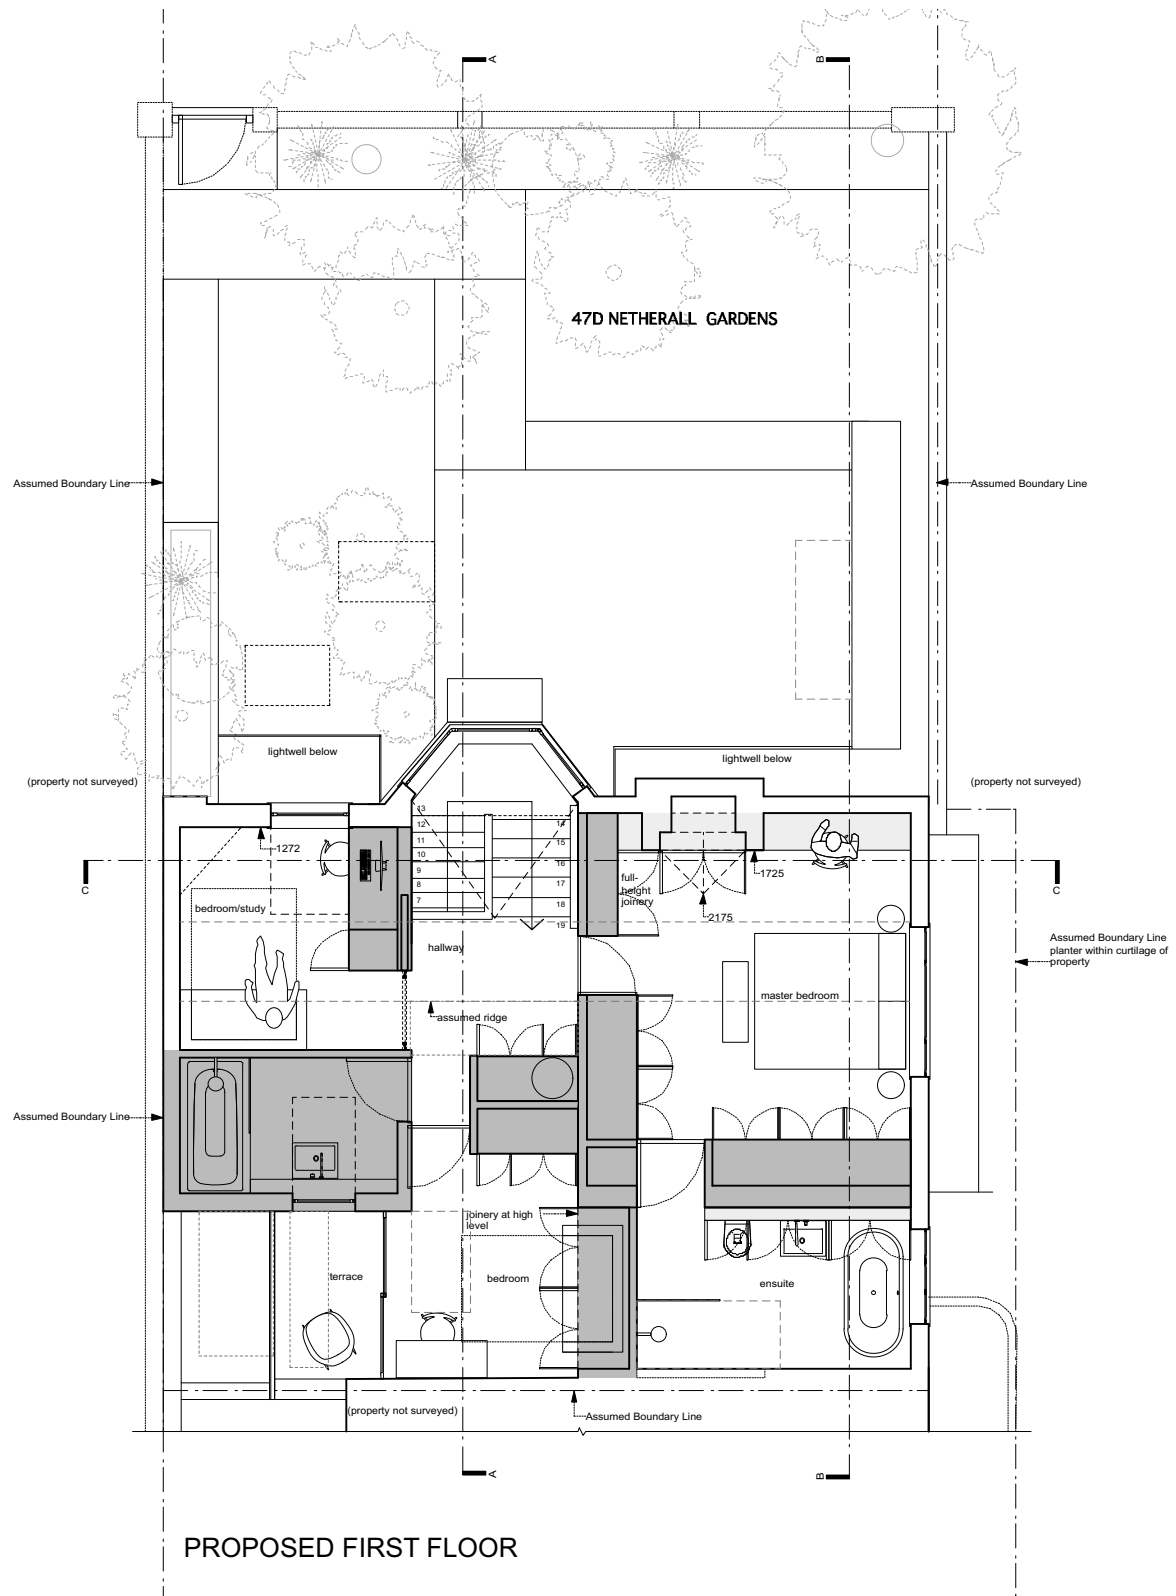

PROPOSED FIRST FLOOR

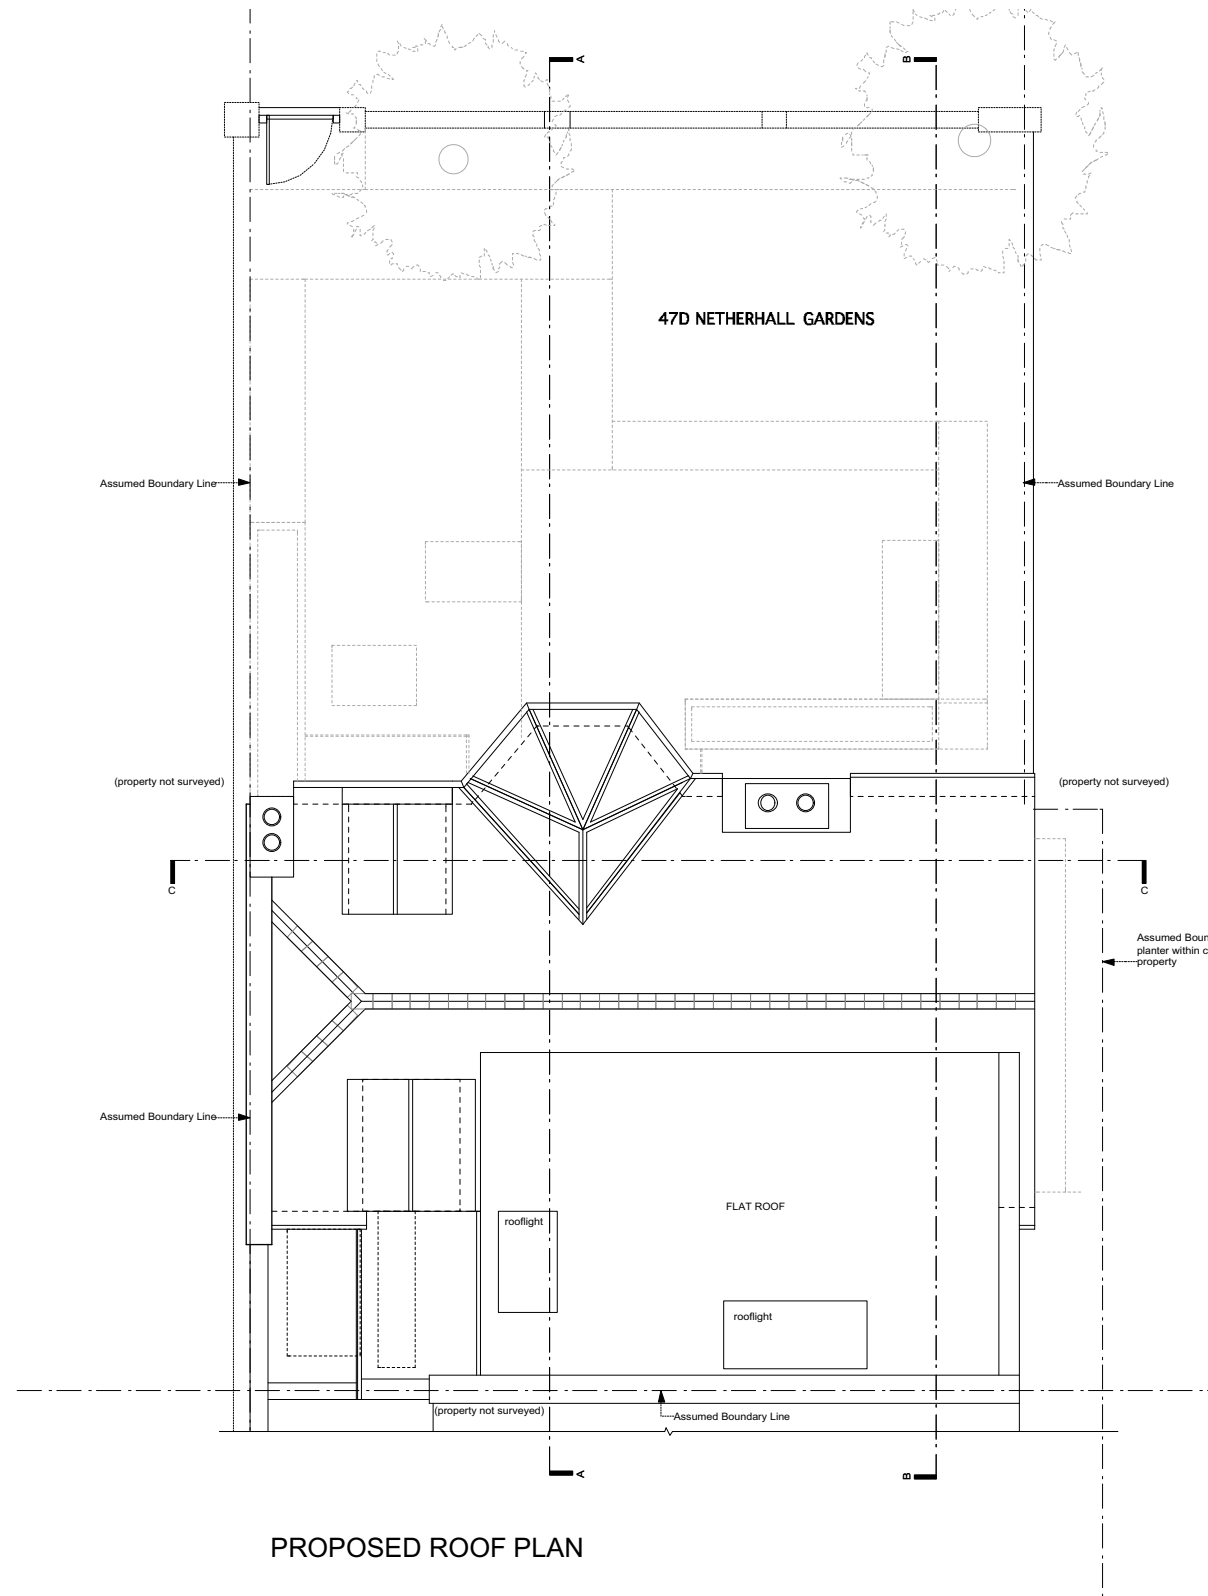

PROPOSED ROOF PLAN

Rev	Date	
H	stage D6: detailed proposals -issued for information -client -council	27.09.19
G	stage D5: detailed proposals -issued for information -client -council	10.09.19
F	stage D4: detailed proposals -issued for information -client	27.08.19
E	stage D3: detailed proposals -issued for information -client -planning -consultants	01.08.19
D	stage D2: detailed proposals -issued for information -client	31.01.19
C	stage D: detailed proposals -issued for information -client -engineer	04.12.18
B	stage C2: outline proposals -issued for information -client	15.11.18
A	stage C1: outline proposals -issued for information -client	09.11.18
-	stage C: outline proposals -issued for information -client	26.10.18
-	stage A&B: site survey -issued for information -client	28.09.18

DRAWING STATUS For Information

Issued only for purpose indicated
This drawing to be read in conjunction with all consultants information.
All dimensions to be checked on site.
Do not scale, except for planning purposes.
This drawing is protected by copyright.

JOB NUMBER 216


JOB TITLE
Mount Cottage
47d Netherhall Gardens, London, NW3 5RJ

DRAWING TITLE
floor plans – first and roof plan


SCALE: 1:100 @ A3 1:50 @ A1

DATE: September 2018

DRAWING NO. **A/01/102** REV **H**

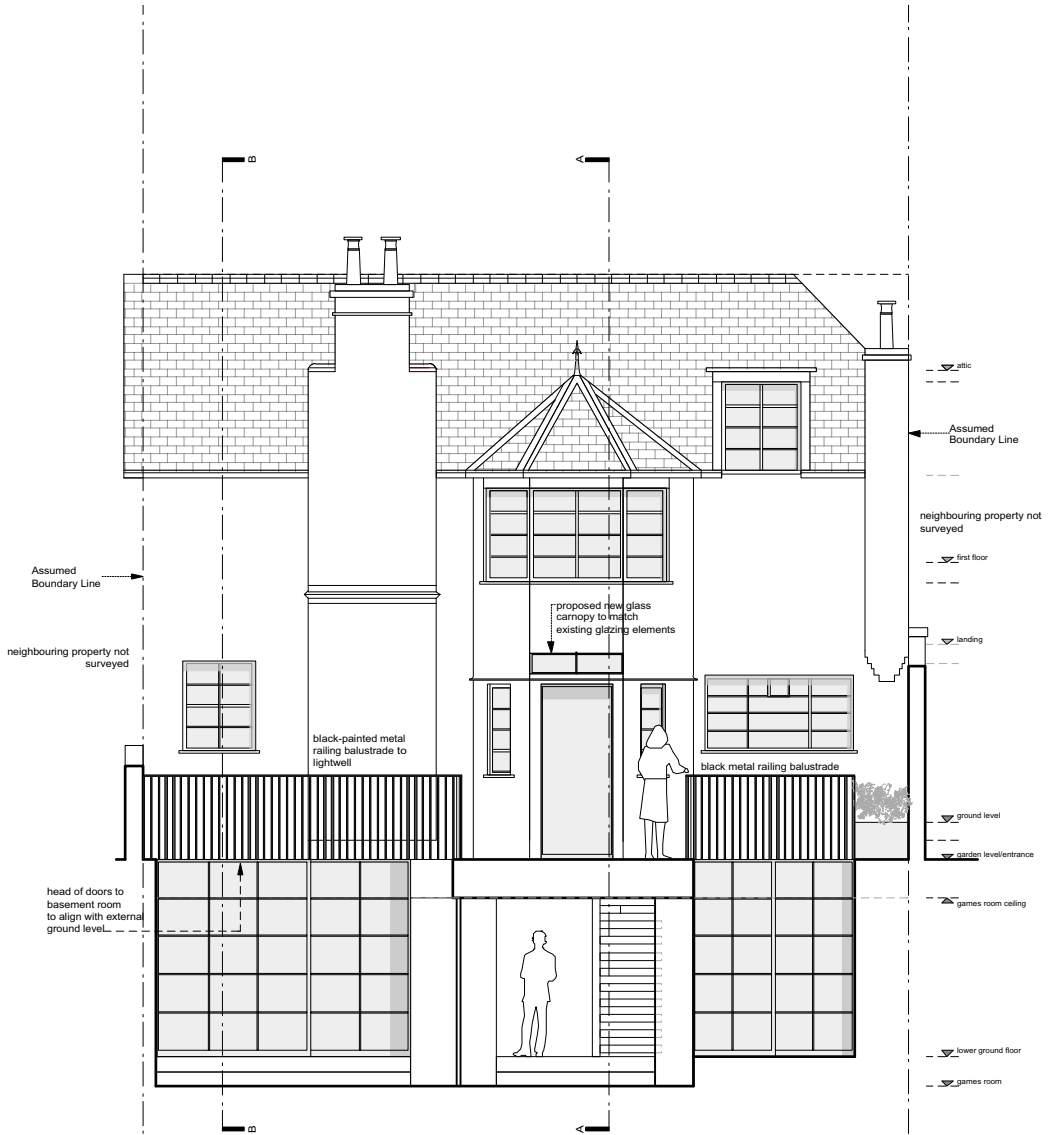

FRONT ELEVATION from private front garden

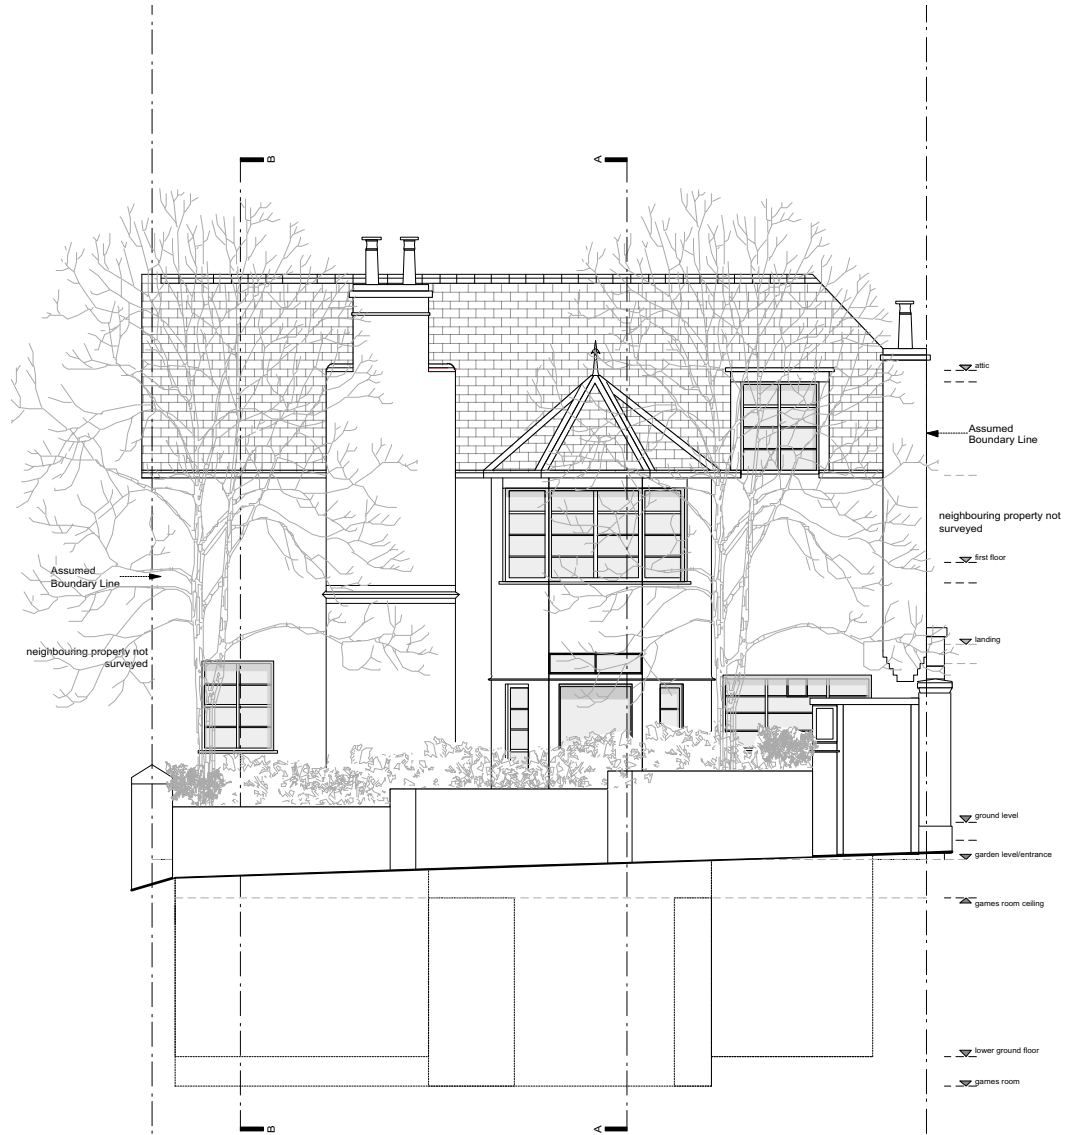

FRONT ELEVATION from street showing that lightwells will be concealed from view

Rev	Date	
H	stage D6: detailed proposals -issued for information -client -council	27.09.19
G	stage D5: detailed proposals -issued for information -client -council	10.09.19
F	stage D4: detailed proposals -issued for information -client	27.08.19
E	stage D3: detailed proposals -issued for information -client -planning -consultants	01.08.19
D	stage D2: detailed proposals -issued for information -client	31.01.19
C	stage D: detailed proposals -issued for information -client -engineer	04.12.18
B	stage C2: outline proposals -issued for information -client	15.11.18
A	stage C: outline proposals -issued for information -client	09.11.18
-	stage C: outline proposals -issued for information -client	26.10.18
-	stage A&B: site survey -issued for information -client	28.09.18

For Information

Issued only for purpose indicated

This drawing to be read in conjunction with all consultants information.

All dimensions to be checked on site.
Do not scale, except for planning purposes.

This drawing is protected by copyright.

JOB NUMBER 216

JOB TITLE
Mount Cottage
47d Netherhall Gardens, London, NW3 5RJ

DRAWING TITLE
elevations – front
proposed

SCALE: 1:100 @ A3 1:50 @ A1


DATE: October 2018

DRAWING NO. REV


A/02/103 H



photographs of front facade (and oblique view of side) taken from Netherhall Gardens showing concealed elevations, and therefore concealed proposed lightwells to the front elevation

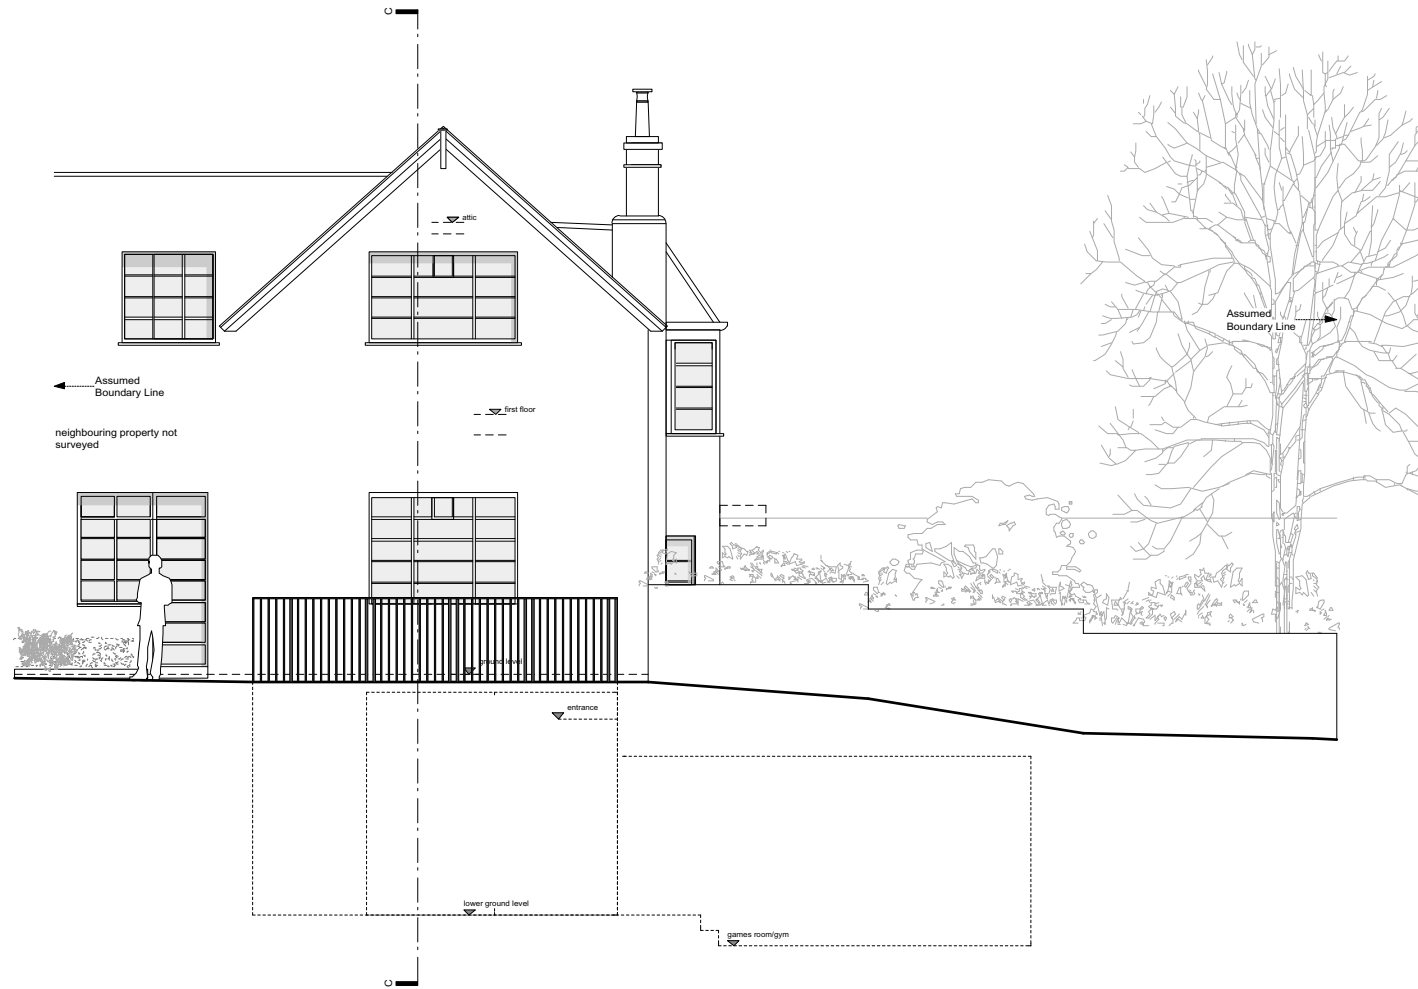

SIDE ELEVATION from private drive

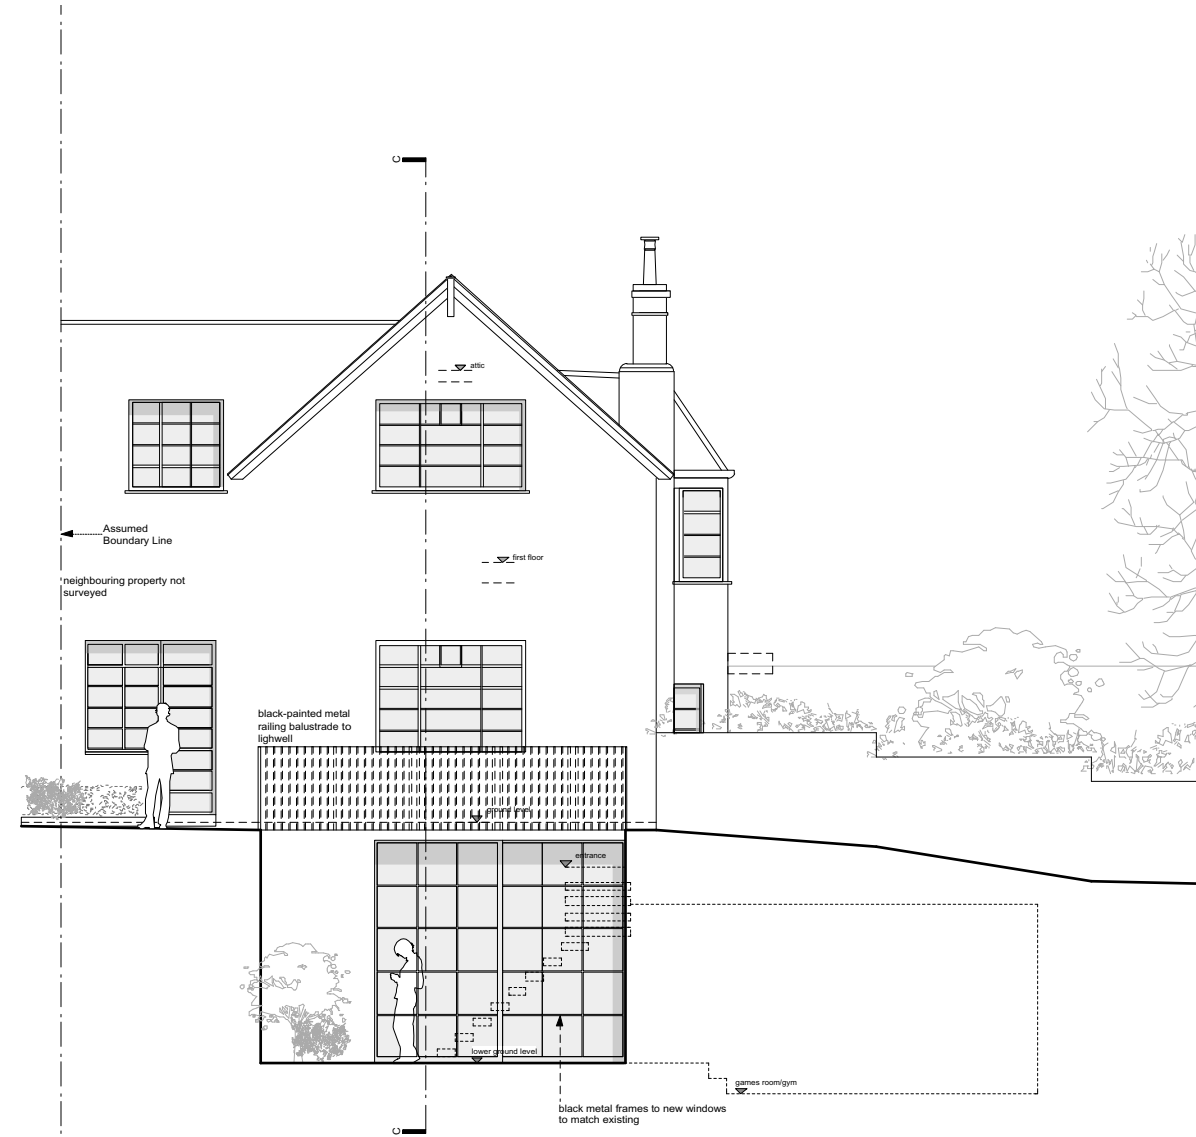

SIDE ELEVATION with section of side lightwell (concealed)

Rev	Date
A	27.09.19
-	10.09.19

Rev Date

For Information

Issued only for purpose indicated

This drawing to be read in conjunction with all consultants information.

All dimensions to be checked on site. Do not scale, except for planning purposes.

This drawing is protected by copyright.

JOB NUMBER 216

JOB TITLE

Mount Cottage
47d Netherhall Gardens, London, NW3 5RJ

DRAWING TITLE

elevations – side proposed

SCALE: 1:100 @ A3 1:50 @ A1


DATE: October 2018

DRAWING NO. REV


A/02/104 A



SECTION AA

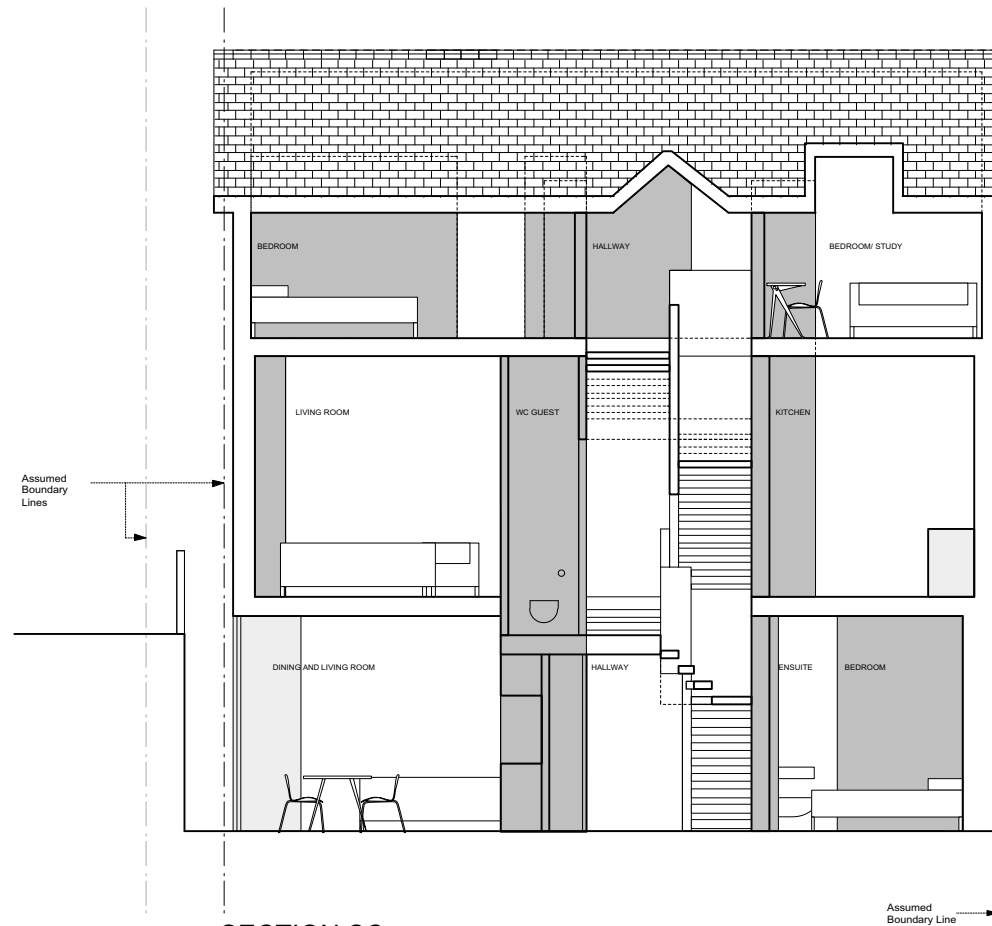

SECTION CC

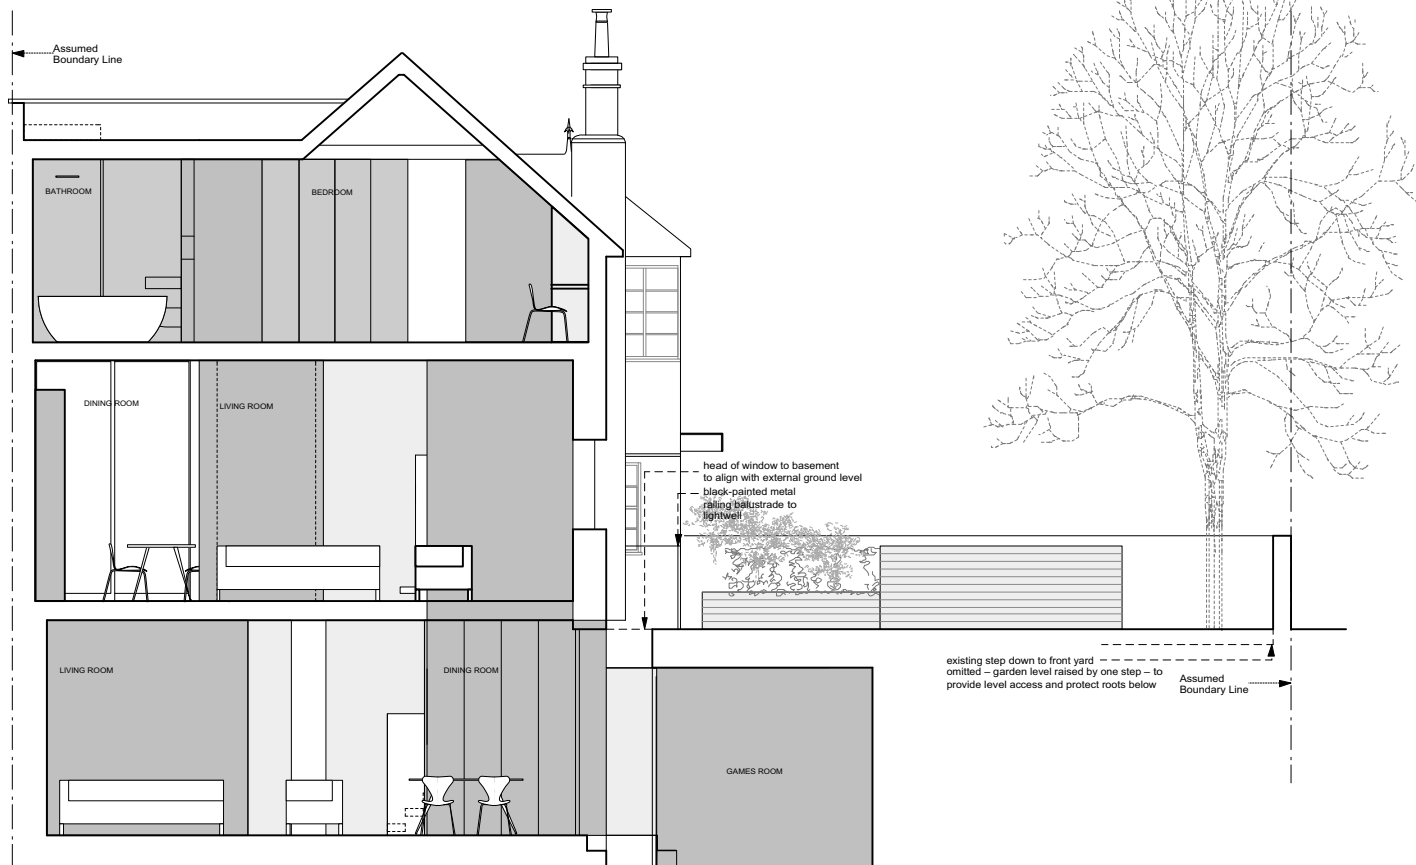

SECTION BB



Rev	Date
B	stage D6: detailed proposals -issued for information -client -council 27.09.19
A	stage D5: detailed proposals -issued for information -client -council 10.09.19
-	stage D: detailed proposals -issued for information -client -planning -consultants 01.08.19

DRAWING STATUS For Information

Issued only for purpose indicated

This drawing to be read in conjunction with all consultants information.

All dimensions to be checked on site. Do not scale, except for planning purposes.

This drawing is protected by copyright.

JOB NUMBER 216
JOB TITLE

Mount Cottage
47d Netherhall Gardens, London, NW3 5RJ

DRAWING TITLE
Sections proposed

SCALE: 1:50 @ A3

DATE: August 2019

DRAWING NO. REV

A/02/505 B