


01 N2 BUILDING NORTH RETURN ELEVATION  
1:100

02 N2 BUILDING WEST ELEVATION  
1:100

BAT BOX AS PER LDA SPECIFICATION  
Q50/350A  
POSITIONED AS PER ARCHITECT DRAWING  
KXC-T2-001-A-1503-(SK)0962

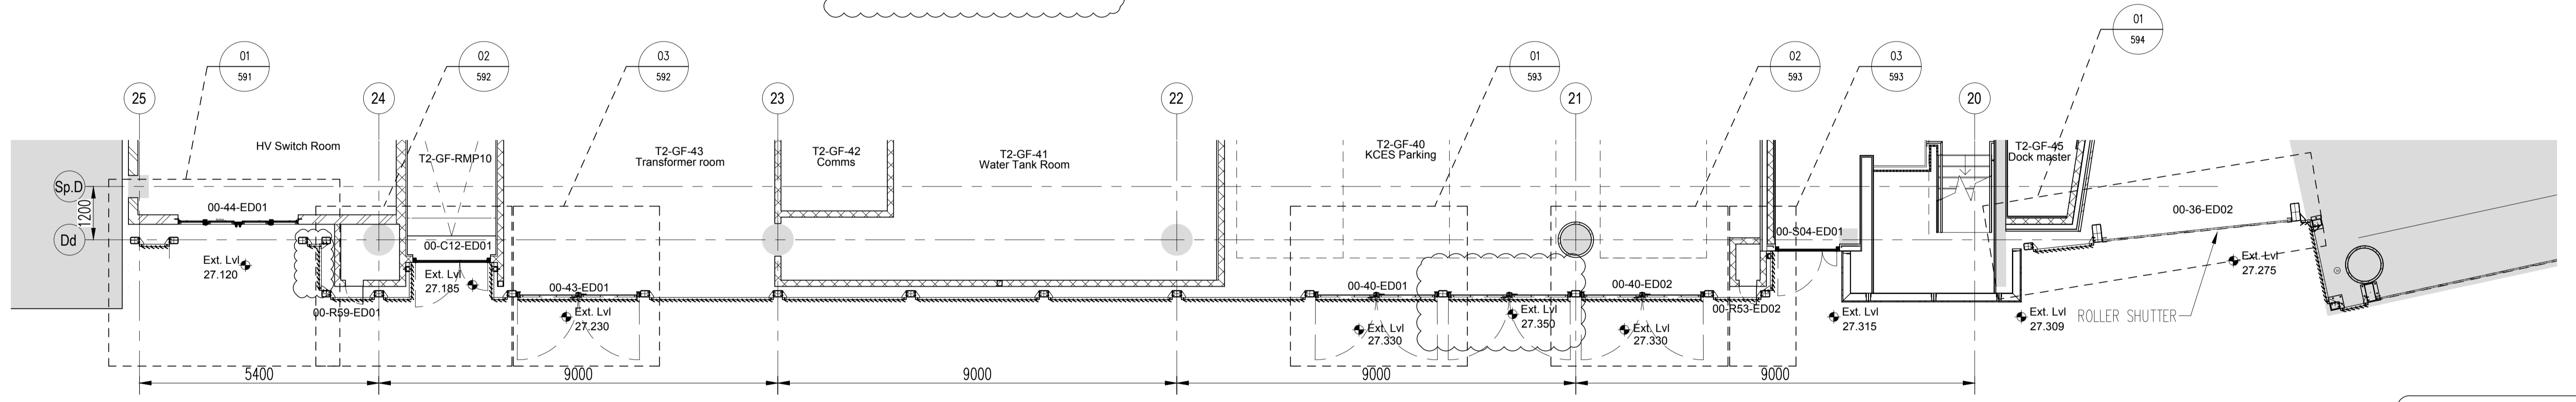

03 GROUND FLOOR PLAN VIEW  
1:75

**Note :-**  
This drawing must not be scaled. All dimensions and levels must be checked on site and any discrepancies reported to the designers prior to manufacture.  
This drawing is the copyright of Emtec Products Ltd. It can be used only by this client and on this project as shown in the title block below.

01	COMMENTS INCORPORATED	29.08.19
00	ISSUED FOR APPROVAL	02.07.19
no.	issued	date

FOR APPROVAL



**EMTEC PRODUCTS LTD**  
Unit 1, Turn Pike Way, Cressex Industrial Estate High Wycombe, Buckinghamshire, HP12 3FT  
TEL: 020 8848 3031 www.emteproducts.co.uk

Drawing Title  
N-2 BUILDING LOUVRE SCREEN  
GENERAL ARRANGEMENT

Project  
KINGS CROSS T-ZONE

Client  
STRUCTURAL STAIRWAYS

File no.	Date	Works No.	Quality level
QF9377	02.07.19	PF	1

Scale	Drawn By	Design Auth	Approved
AS NOTED	E.A	E.A	S.E

Drawing number	Rev
KXC-T2-001-Y-SSL-28-587	01

EXTRUDED ALUMINIUM ELEMENTS  
TO BE MANUFACTURED FROM MINIMUM 90% RE-CYCLED MATERIAL