


1 Bat Box _ N2 Elevation View

2 Bat Box_N2 Section View

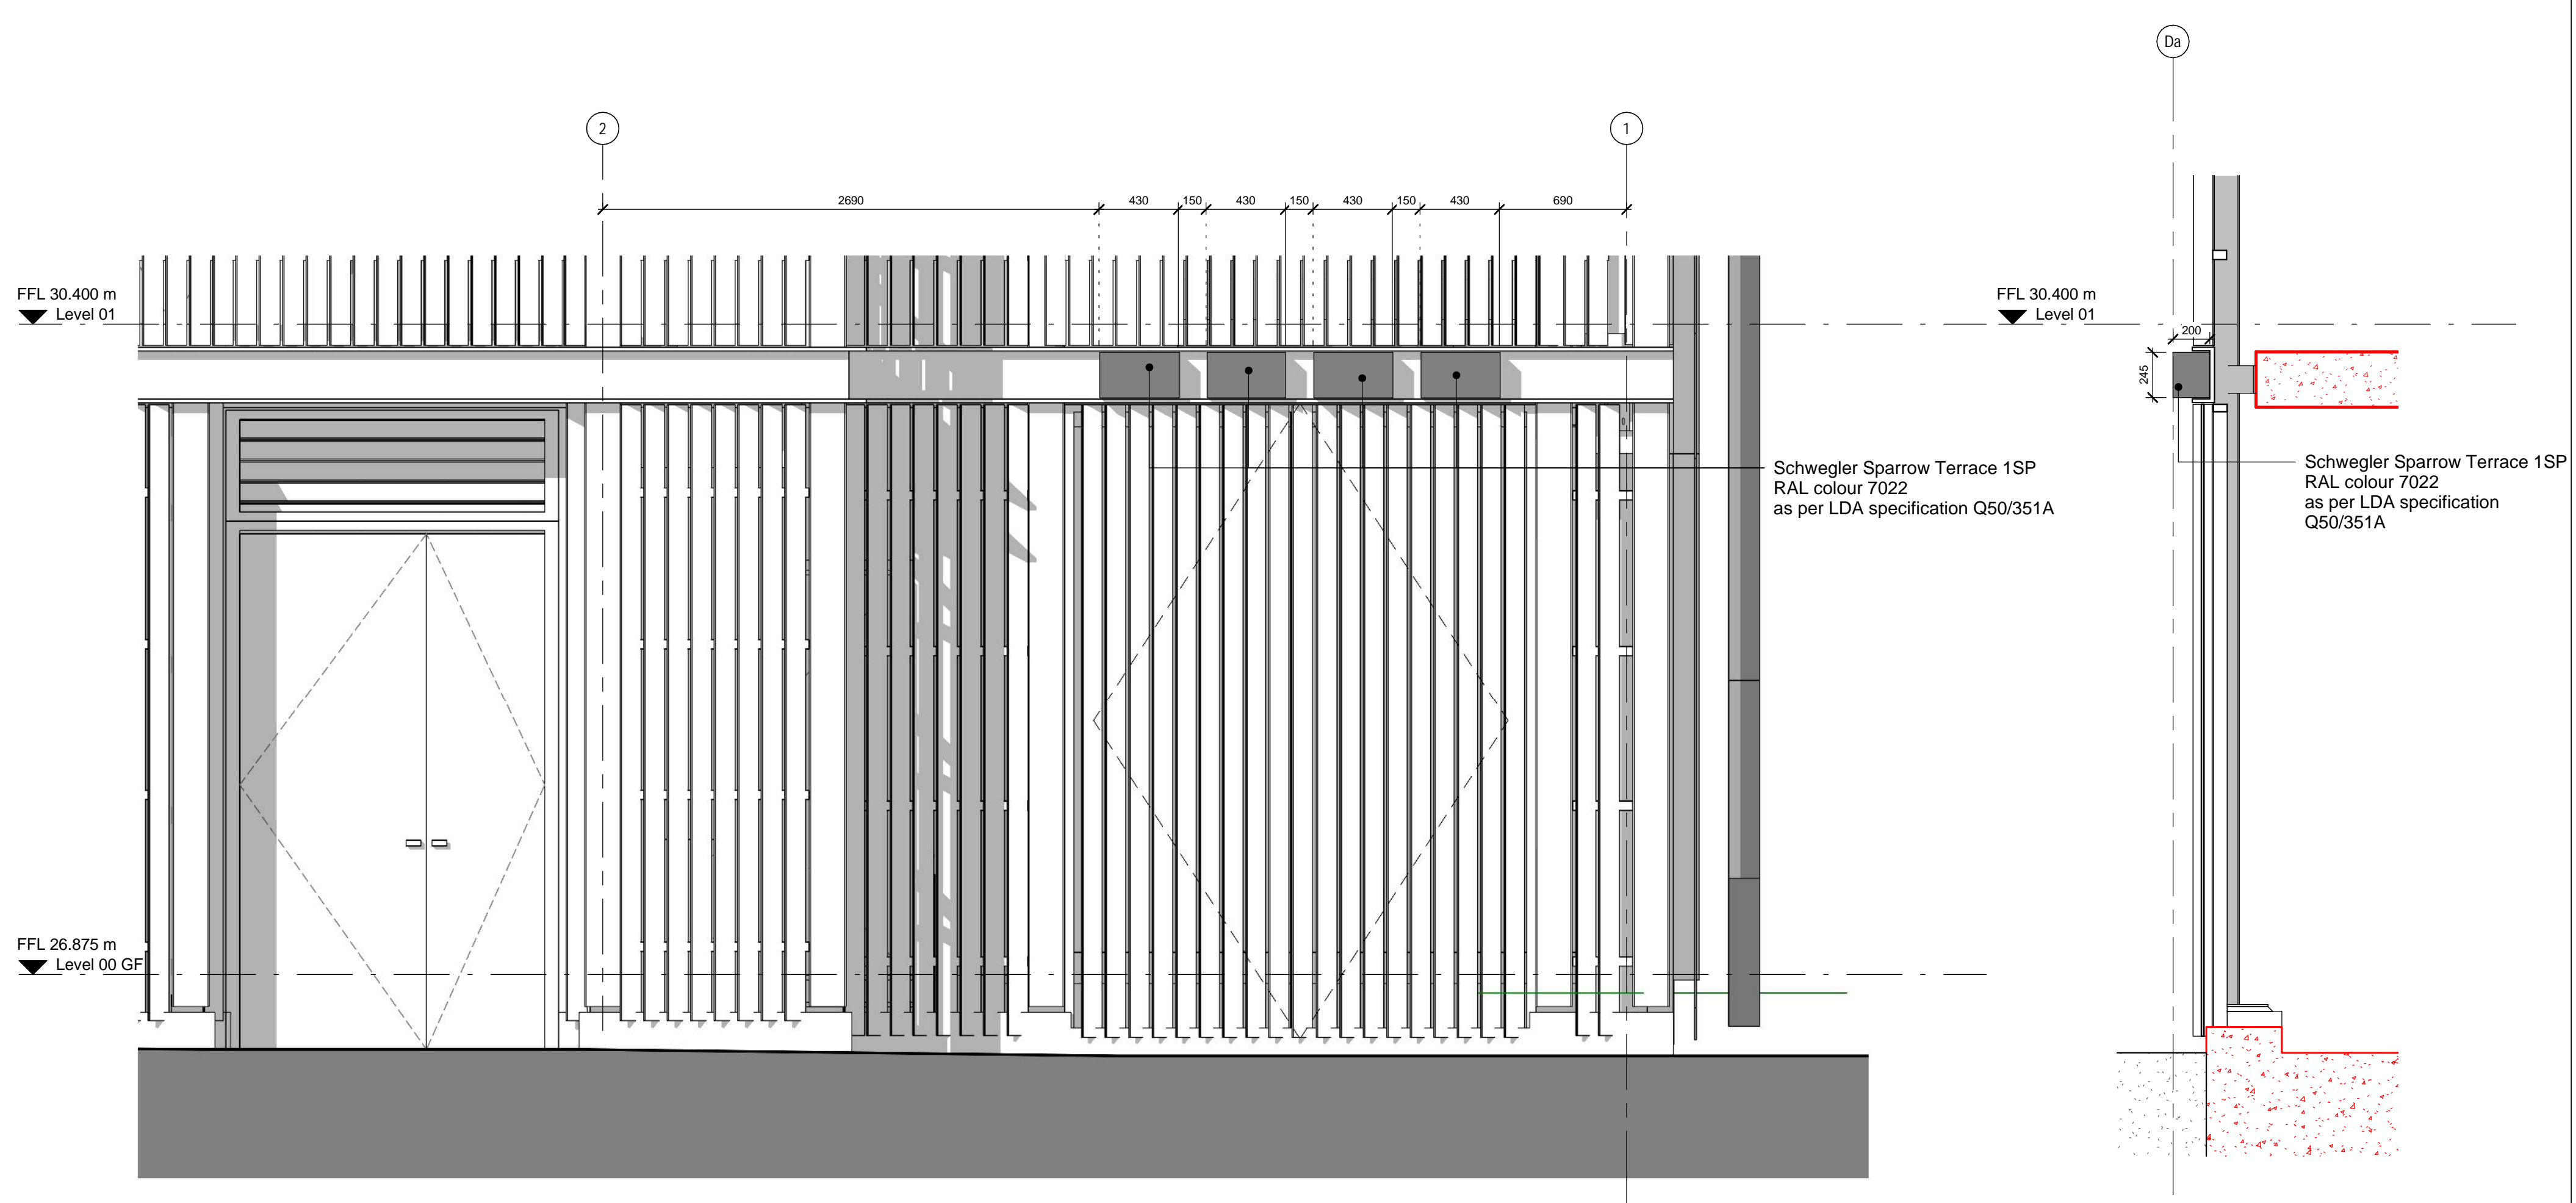

3 Bird Boxes_S1 Elevation View

4 Bird Boxes_S1 Section

Revisions	By	Chk	Notes
01 190906 Stage 5 Issue	OS	SL	

Notes

Bird and Bat boxes to be painted externally only, using breathable facade paint

BENNETTS ASSOCIATES

1 Rawstorne Place, London EC1V 7NL
 T +44(0)207 5203300 • www.bennettsassociates.com
 E mail@bennettsassociates.com

For Bennett's Associates' electronic information issue disclaimer - www.bennettsassociates.com/information/disclaimer/

Project
Site T2 KXC
 Kings Cross Central Partnership Ltd.

Project No. 1503

Drawing Title
West Elevation Bird and Bat Box locations

Drawing Number
KXC-T2-001-A-1503-SP-405

Revision
01

Scale @ A3
 Scale @ A1
 1 : 25

Revision Date
 190906

YYMM DD