
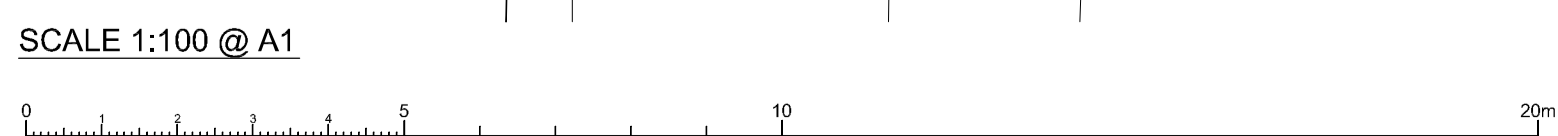


OS SITE LOCATION PLAN 1:1250 @ A1

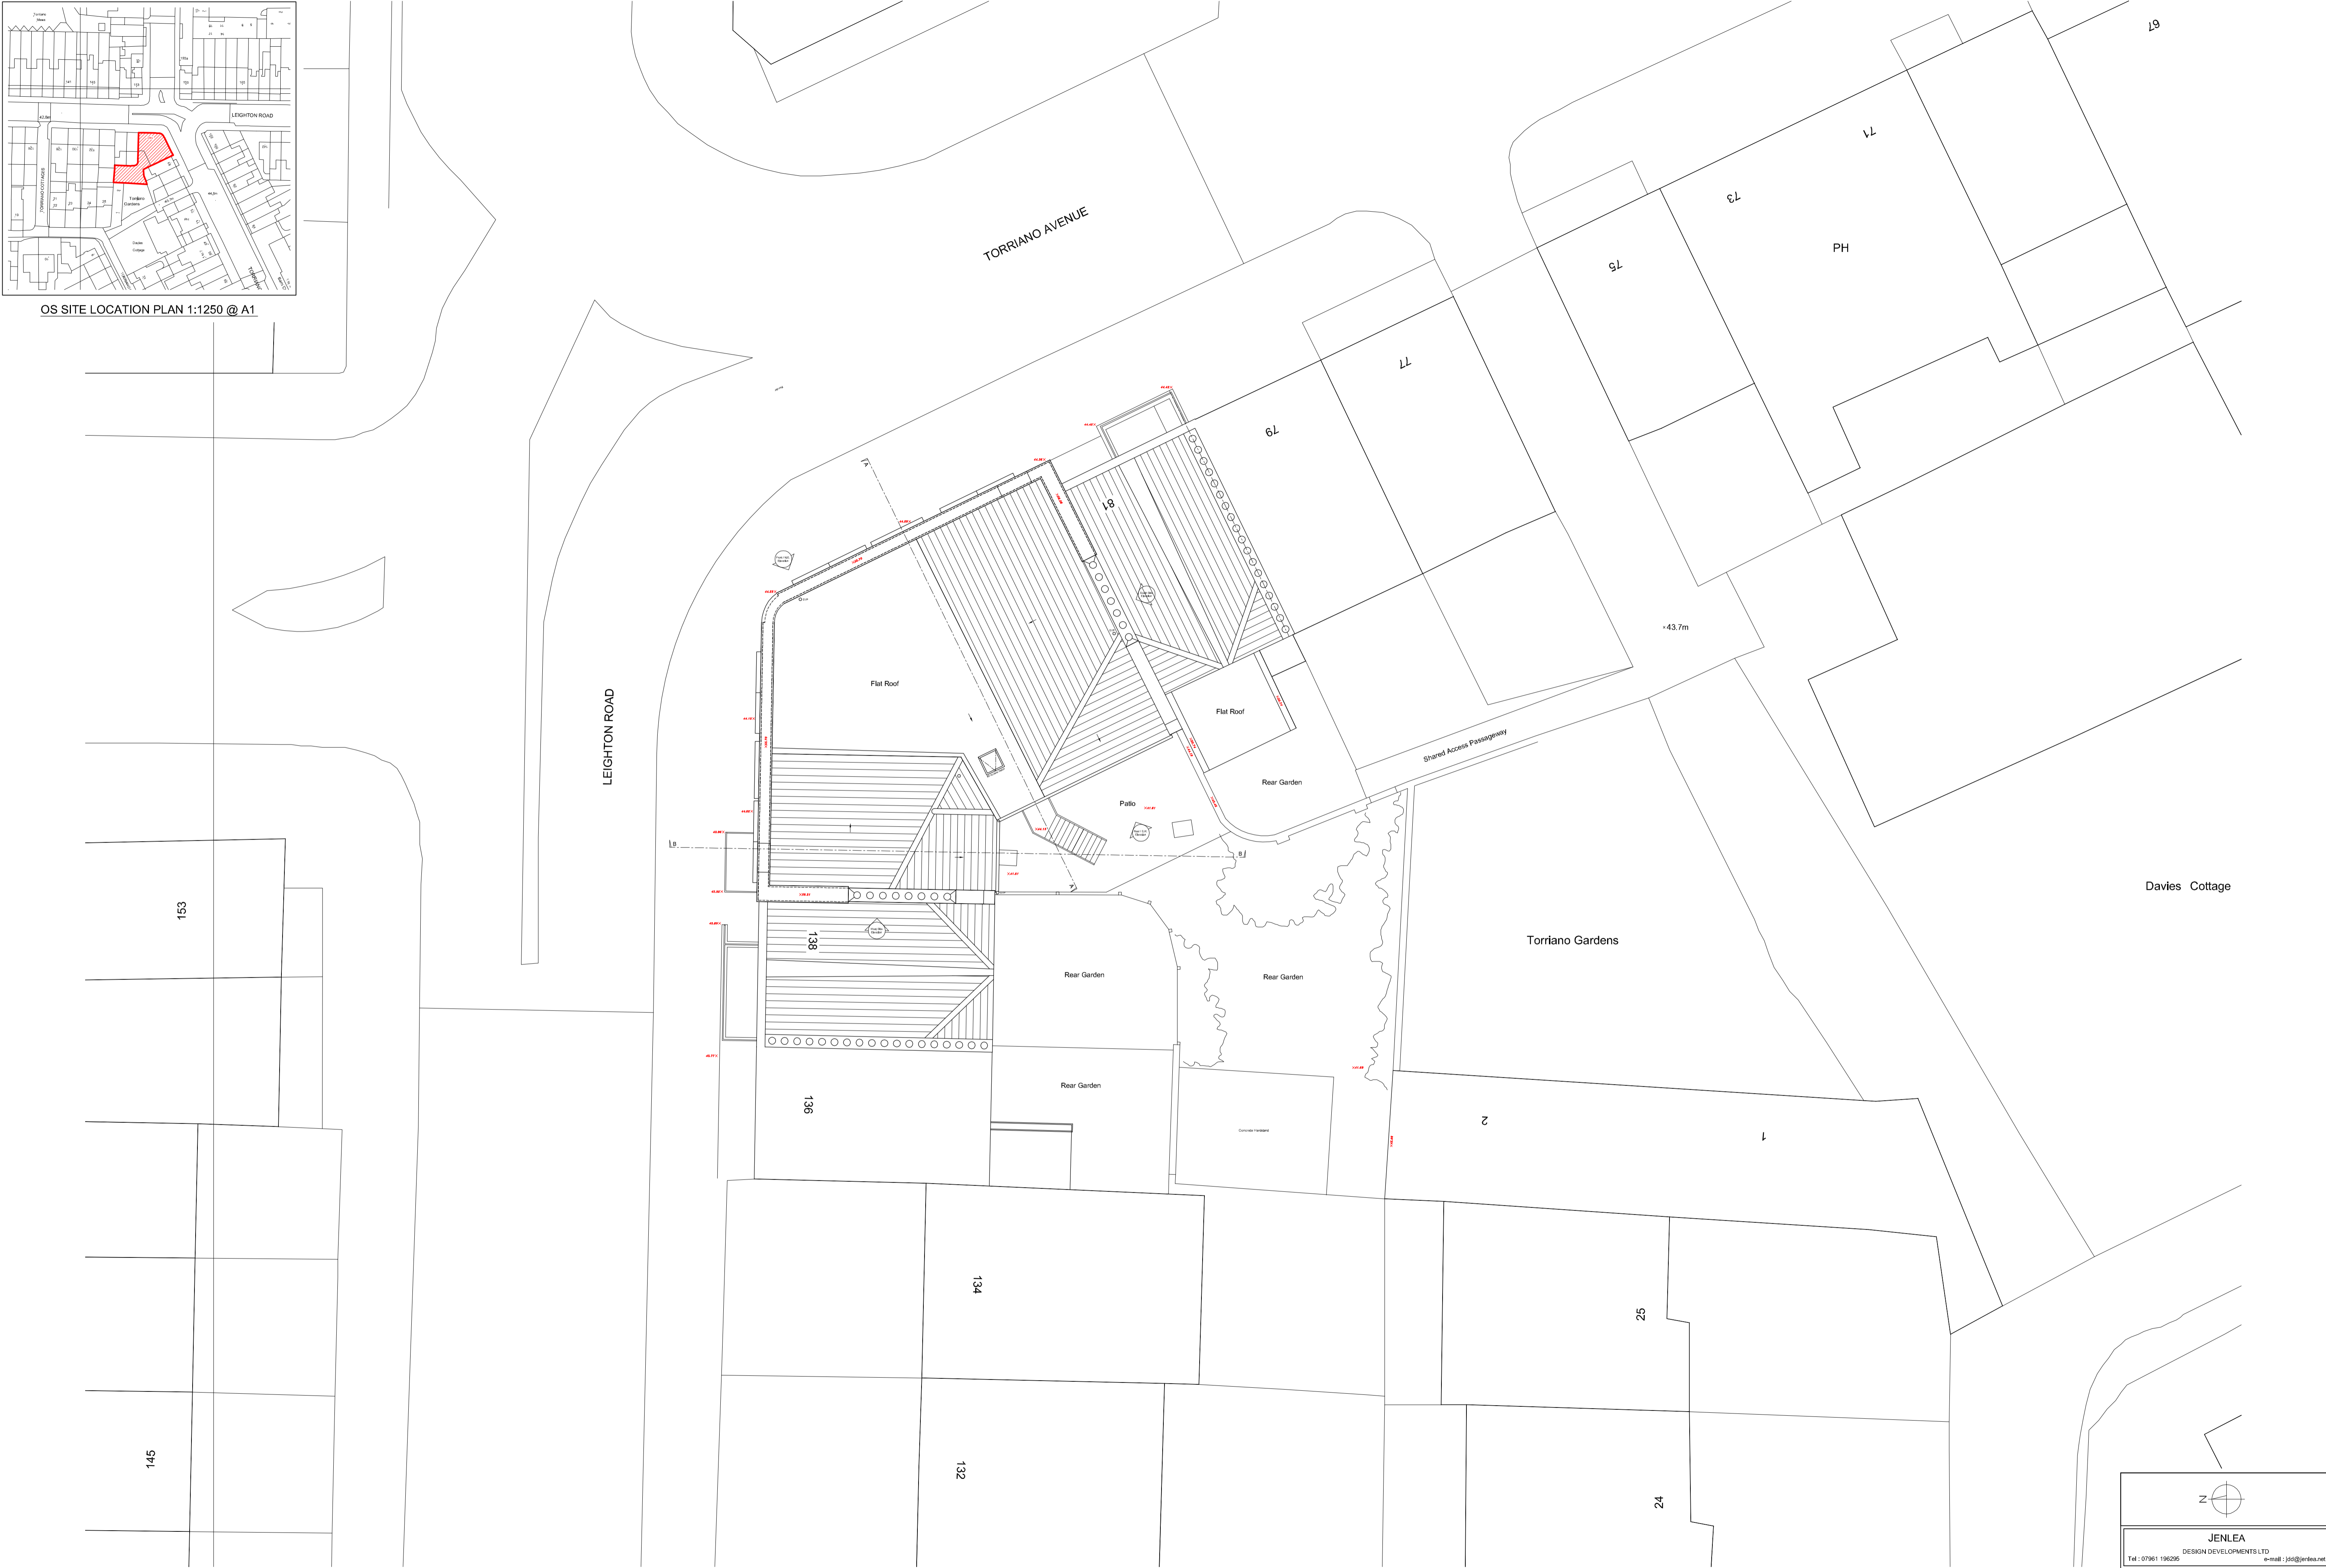

EXISTING SITE PLAN

JENLEA DESIGN DEVELOPMENTS LTD Tel: 07961 196296 e-mail: jje@jenlea.net		
CLIENT:	PROJECT:	140 LEIGHTON RD, KENTISH TOWN, LONDON NW5 2JG
DESCRIPTION:	EXISTING SITE PLAN	
SCALE:	DATE:	DRAWN BY:
1:100 @ A1	MAY '19	JJD
REVISIONS:	REVISIONS:	REVISIONS:
JJD/LRK/01		

LEIGHTON ROAD


18

Torriano Gardens

2



EXISTING LOWER GROUND FLOOR PLAN

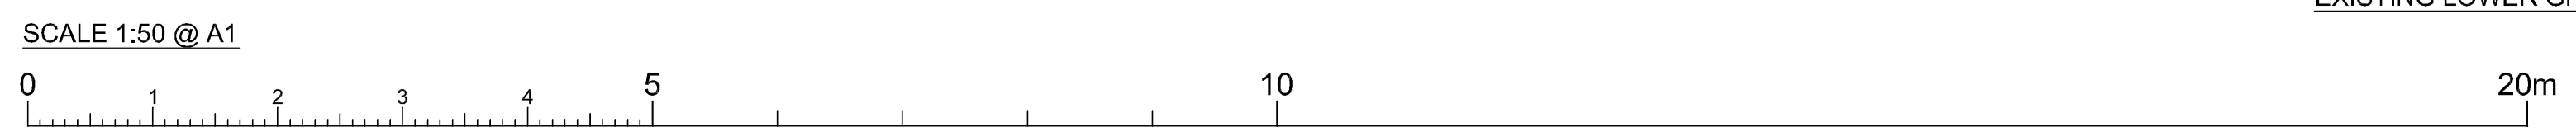



JENLEA		
DESIGN DEVELOPMENTS LTD		
Tel: 07961 196296 e-mail: j55@jenlea.net		
CLIENT:	PROJECT:	
---	140 LEIGHTON RD, KENTISH TOWN, LONDON NW5 2NG	
DESCRIPTION:	EXISTING LOWER GROUND FLOOR PLAN	
SCALE:	DATE:	DRAWN:
1:50 @ A1	MAY '19	JJD
REVISIONS:	REVISIONS:	REVISIONS:
JJD/LPK/GE		

LEIGHTON ROAD



EXISTING GROUND FLOOR PLAN

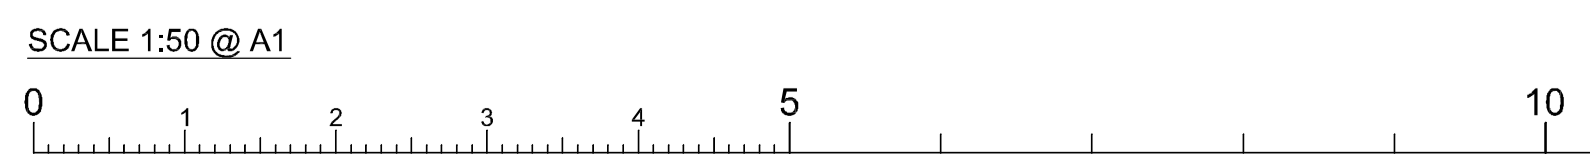

 
 JENLEA DESIGN DEVELOPMENTS LTD Tel: 07961 196296 e-mail: jds@jenlea.net		
CLIENT:	PROJECT:	140 LEIGHTON RD, KENTISH TOWN, LONDON NW5 2NG
DESCRIPTION:	EXISTING GROUND FLOOR PLAN	
SCALE:	DRAWN:	DATE:
1:50 @ A1	JDS	MAY '19
REVISIONS:	REVISIONS:	REVISIONS:
JDS/LPK/CS		

LEIGHTON ROAD

Torriano



EXISTING FIRST FLOOR PLAN

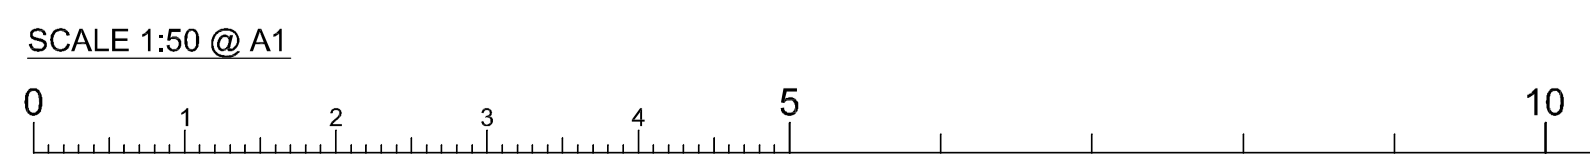

JENLEA DESIGN DEVELOPMENTS LTD Tel: 07961 196296 e-mail: jds@jenlea.net		
CLIENT:	PROJECT:	140 LEIGHTON RD, KENTISH TOWN, LONDON NW5 2NG
DESCRIPTION: EXISTING FIRST FLOOR PLAN		
SCALE: 1:50 @ A1	DATE: MAY '19	DRAWN: JDD
REVISIONS:	REVISIONS:	REVISIONS:
JDD/SPK		

LEIGHTON ROAD

B

B



138

136


18

6L

7L

Torriano

EXISTING SECOND FLOOR PLAN

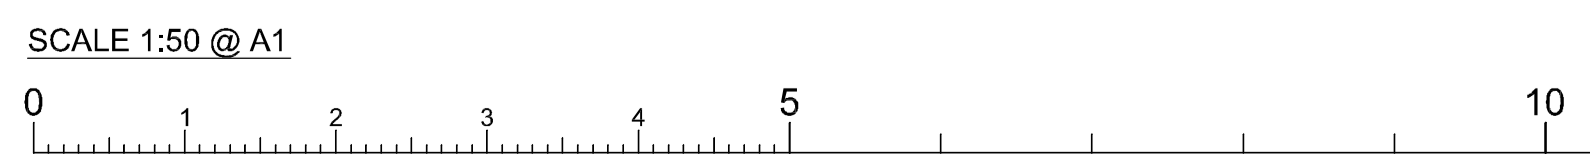


JENLEA DESIGN DEVELOPMENTS LTD Tel: 07961 196296 e-mail: jss@jenlea.net	
CLIENT:	PROJECT:
...	140 LEIGHTON RD, KENTISH TOWN, LONDON NW5 2NG
DESCRIPTION:	EXISTING SECOND FLOOR PLAN
SCALE:	DATE:
1:50 @ A1	MAY '19
DESIGNED BY:	DRAWN BY:
JDS/MLK/05	JDS
REVISIONS:	REVISIONS:




EXISTING WEST SIDE ELEVATION

SCALE 1:50 @ A1

 


JENLEA		
DESIGN DEVELOPMENTS LTD		
Tel: 07961 196296 e-mail: jds@jenlea.net		
CLIENT:	PROJECT:	140 LEIGHTON RD, KENTISH TOWN, LONDON W8 2NG
DESCRIPTION:	EXISTING WEST SIDE ELEVATION	
SCALE: 1:50 @ A1	DATE: MAY '19	DRAWN BY: JDD
REVISIONS:	REVISIONS:	REVISIONS:
JDD/LMK/09		

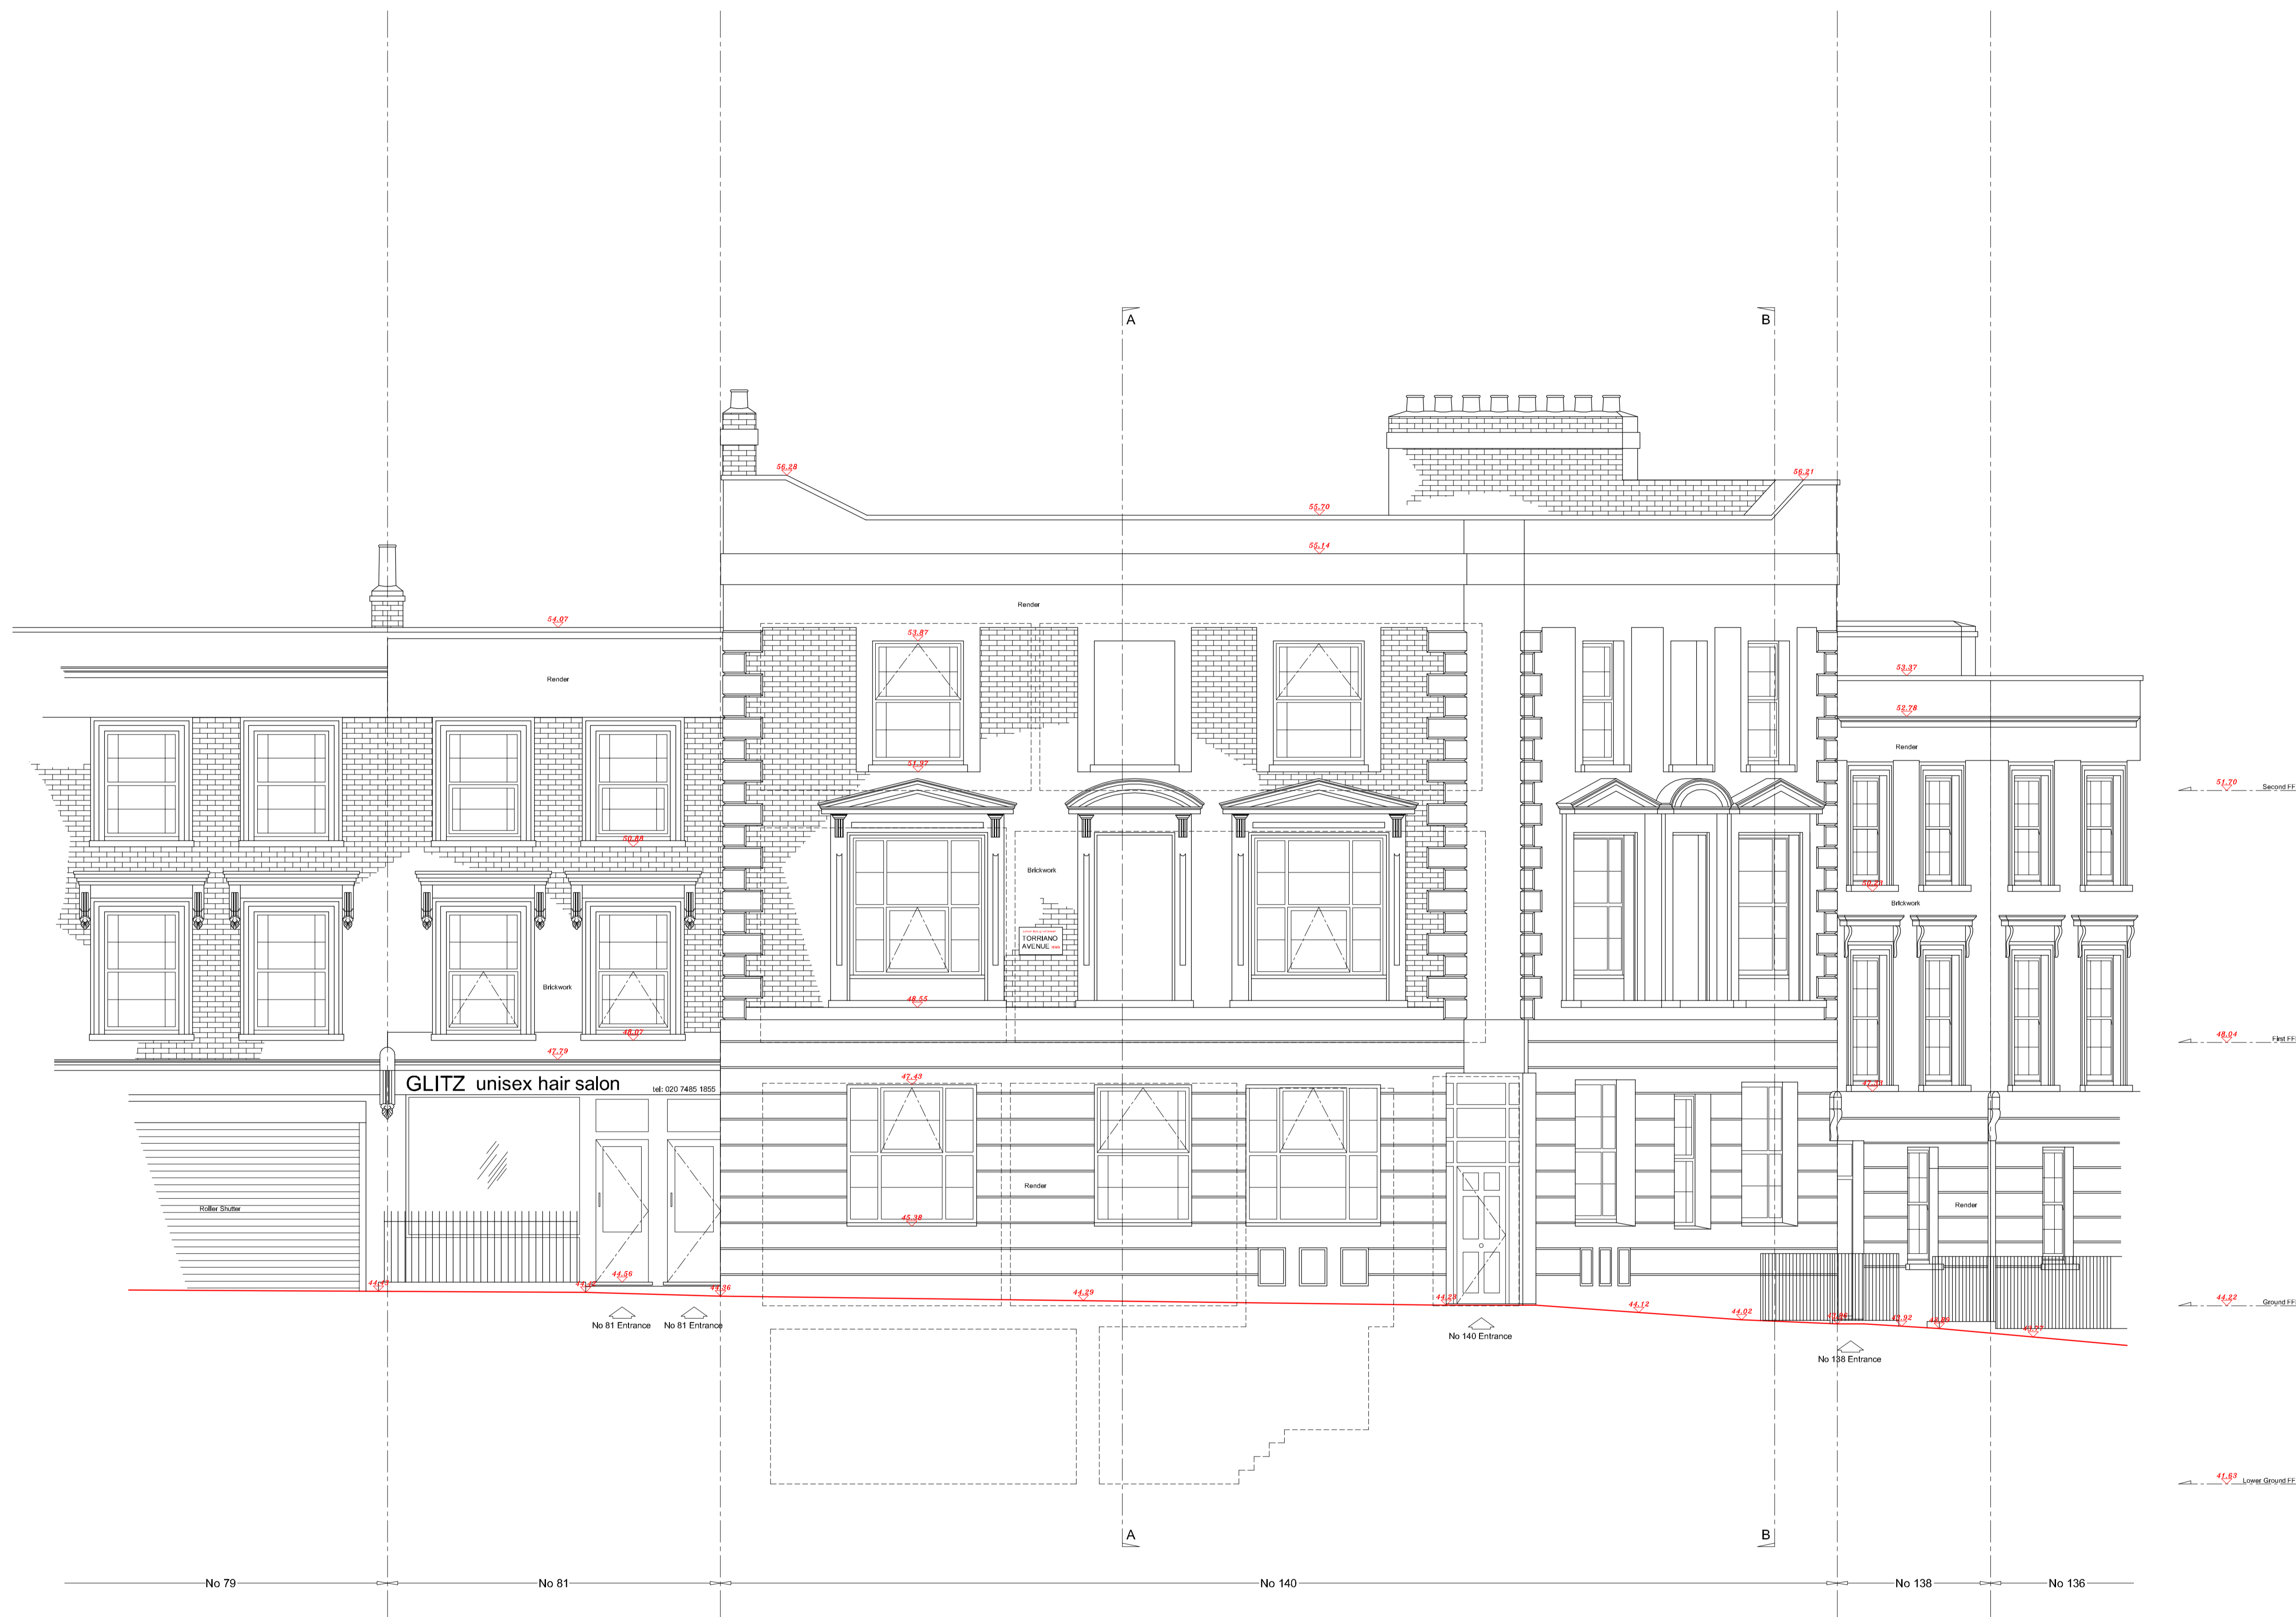

EXISTING FRONT / N.E. ELEVATION

SCALE 1:50 @ A1

 


JENLEA			
DESIGN DEVELOPMENTS LTD			
Tel: 07961 196296		e-mail: j55@jenlea.net	
CLIENT:	PROJECT:	140 LLEIGHTON RD, KENTISH TOWN, LONDON W8 5JG	
DESCRIPTION: EXISTING FRONT / N.E. ELEVATION			
SCALE: 1:50 @ A1	DATE: MAY '19	DRAWN: JJD	
REVISIONS:	REVISIONS:	REVISIONS:	
JJD/LPK/06			




EXISTING FRONT / NORTH ELEVATION

SCALE 1:50 @ A1

 


JENLEA	
DESIGN DEVELOPMENTS LTD	
Tel: 07961 196296 e-mail: j55@jenlea.net	
CLIENT:	PROJECT:
---	140 LEIGHTON RD, KENTISH TOWN, LONDON NW5 2QG
DESCRIPTION:	EXISTING FRONT / NORTH ELEVATION
SCALE:	DATE:
1:50 @ A1	MAY '19
DESIGNED BY:	DRAWN BY:
JDD/LK/KOT	JDD
REVISIONS:	REVISIONS:

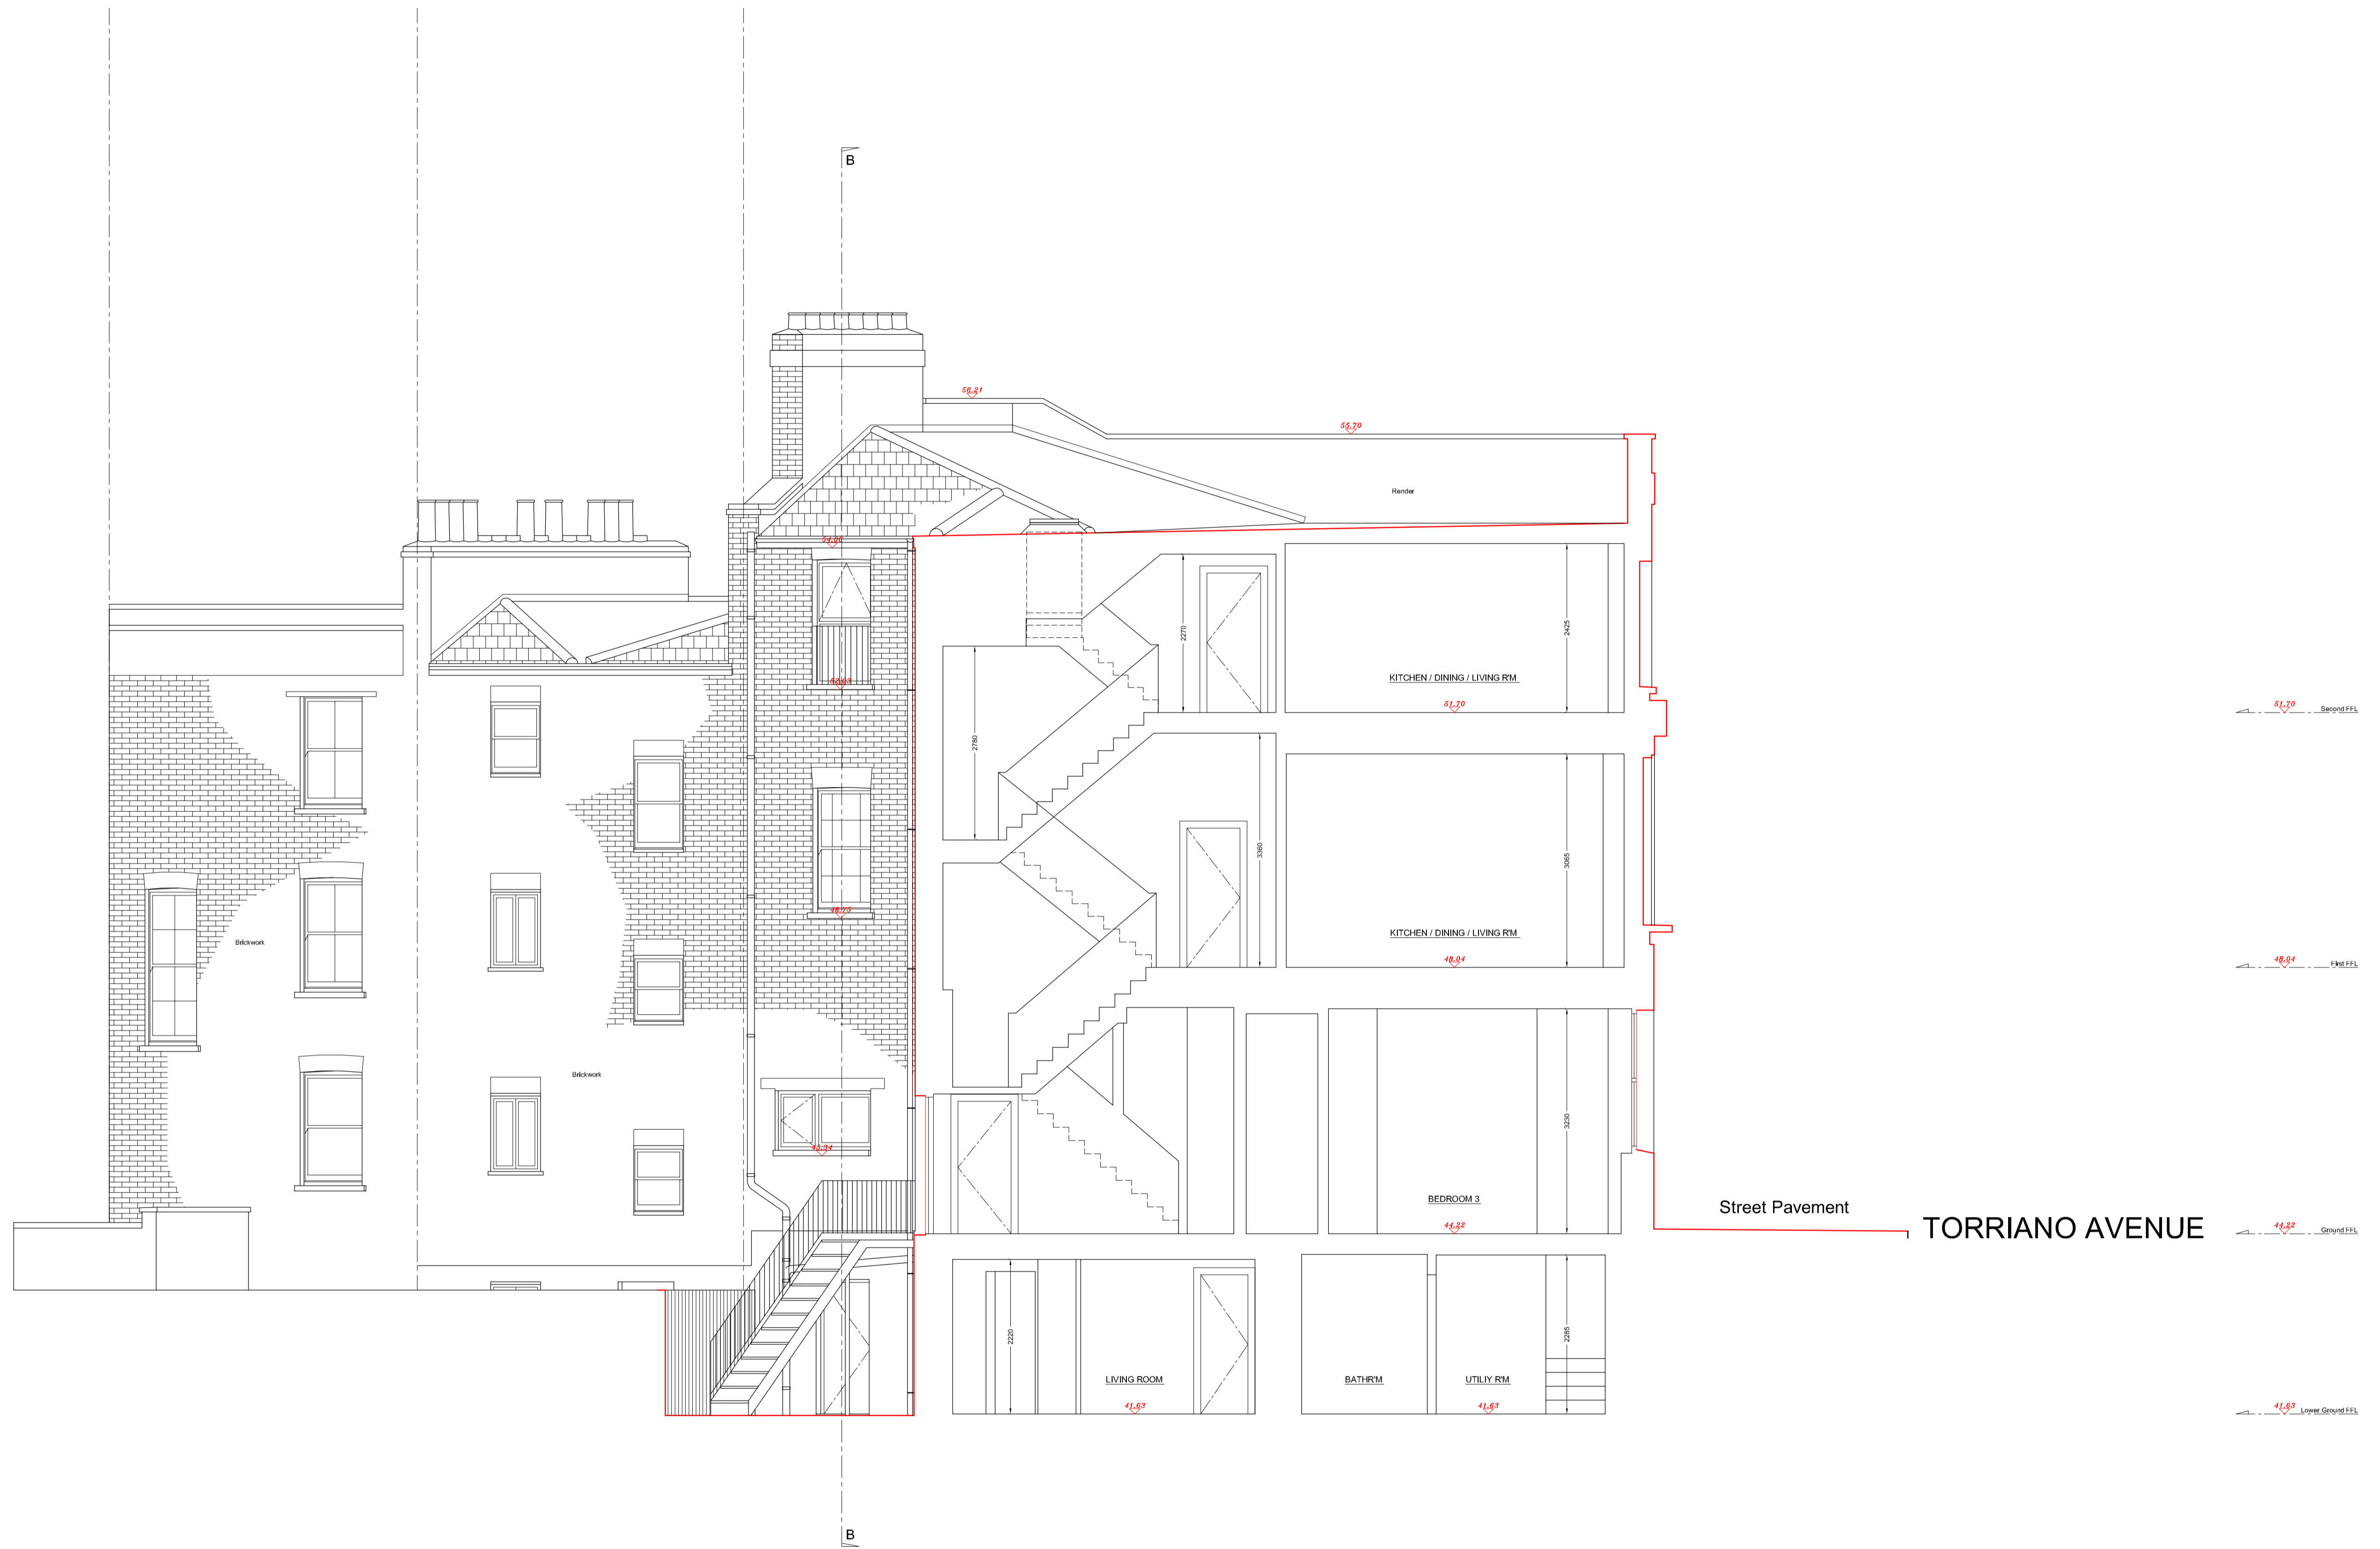

EXISTING SECTION A-A

SCALE 1:50 @ A1

 


JENLEA		
DESIGN DEVELOPMENTS LTD		
Tel: 07961 196296 e-mail: jds@jenlea.net		
CLIENT:	PROJECT:	140 LEIGHTON RD, KENTISH TOWN, LONDON NW5 2NG
DESCRIPTION:	EXISTING SECTION A-A	
SCALE:	DATE:	DRAWN BY:
1:50 @ A1	MAY '19	JDD
REVISIONS:	REVISIONS:	REVISIONS:
JDD/LRK-11		

LEIGHTON ROAD Street Pavement




EXISTING SECTION B-B

SCALE 1:50 @ A1

 


JENLEA			
DESIGN DEVELOPMENTS LTD			
Tel: 07961 196296		e-mail: j55@jenlea.net	
CLIENT:	PROJECT:	140 LEIGHTON RD, KENTISH TOWN, LONDON NW5 2NG	
DESCRIPTION:	EXISTING SECTION B-B		
SCALE: 1:50 @ A1	DATE: MAY '19	DRAWN BY: JDD	
REVISIONS:	REVISIONS:	REVISIONS:	
JDD/HRK-12			

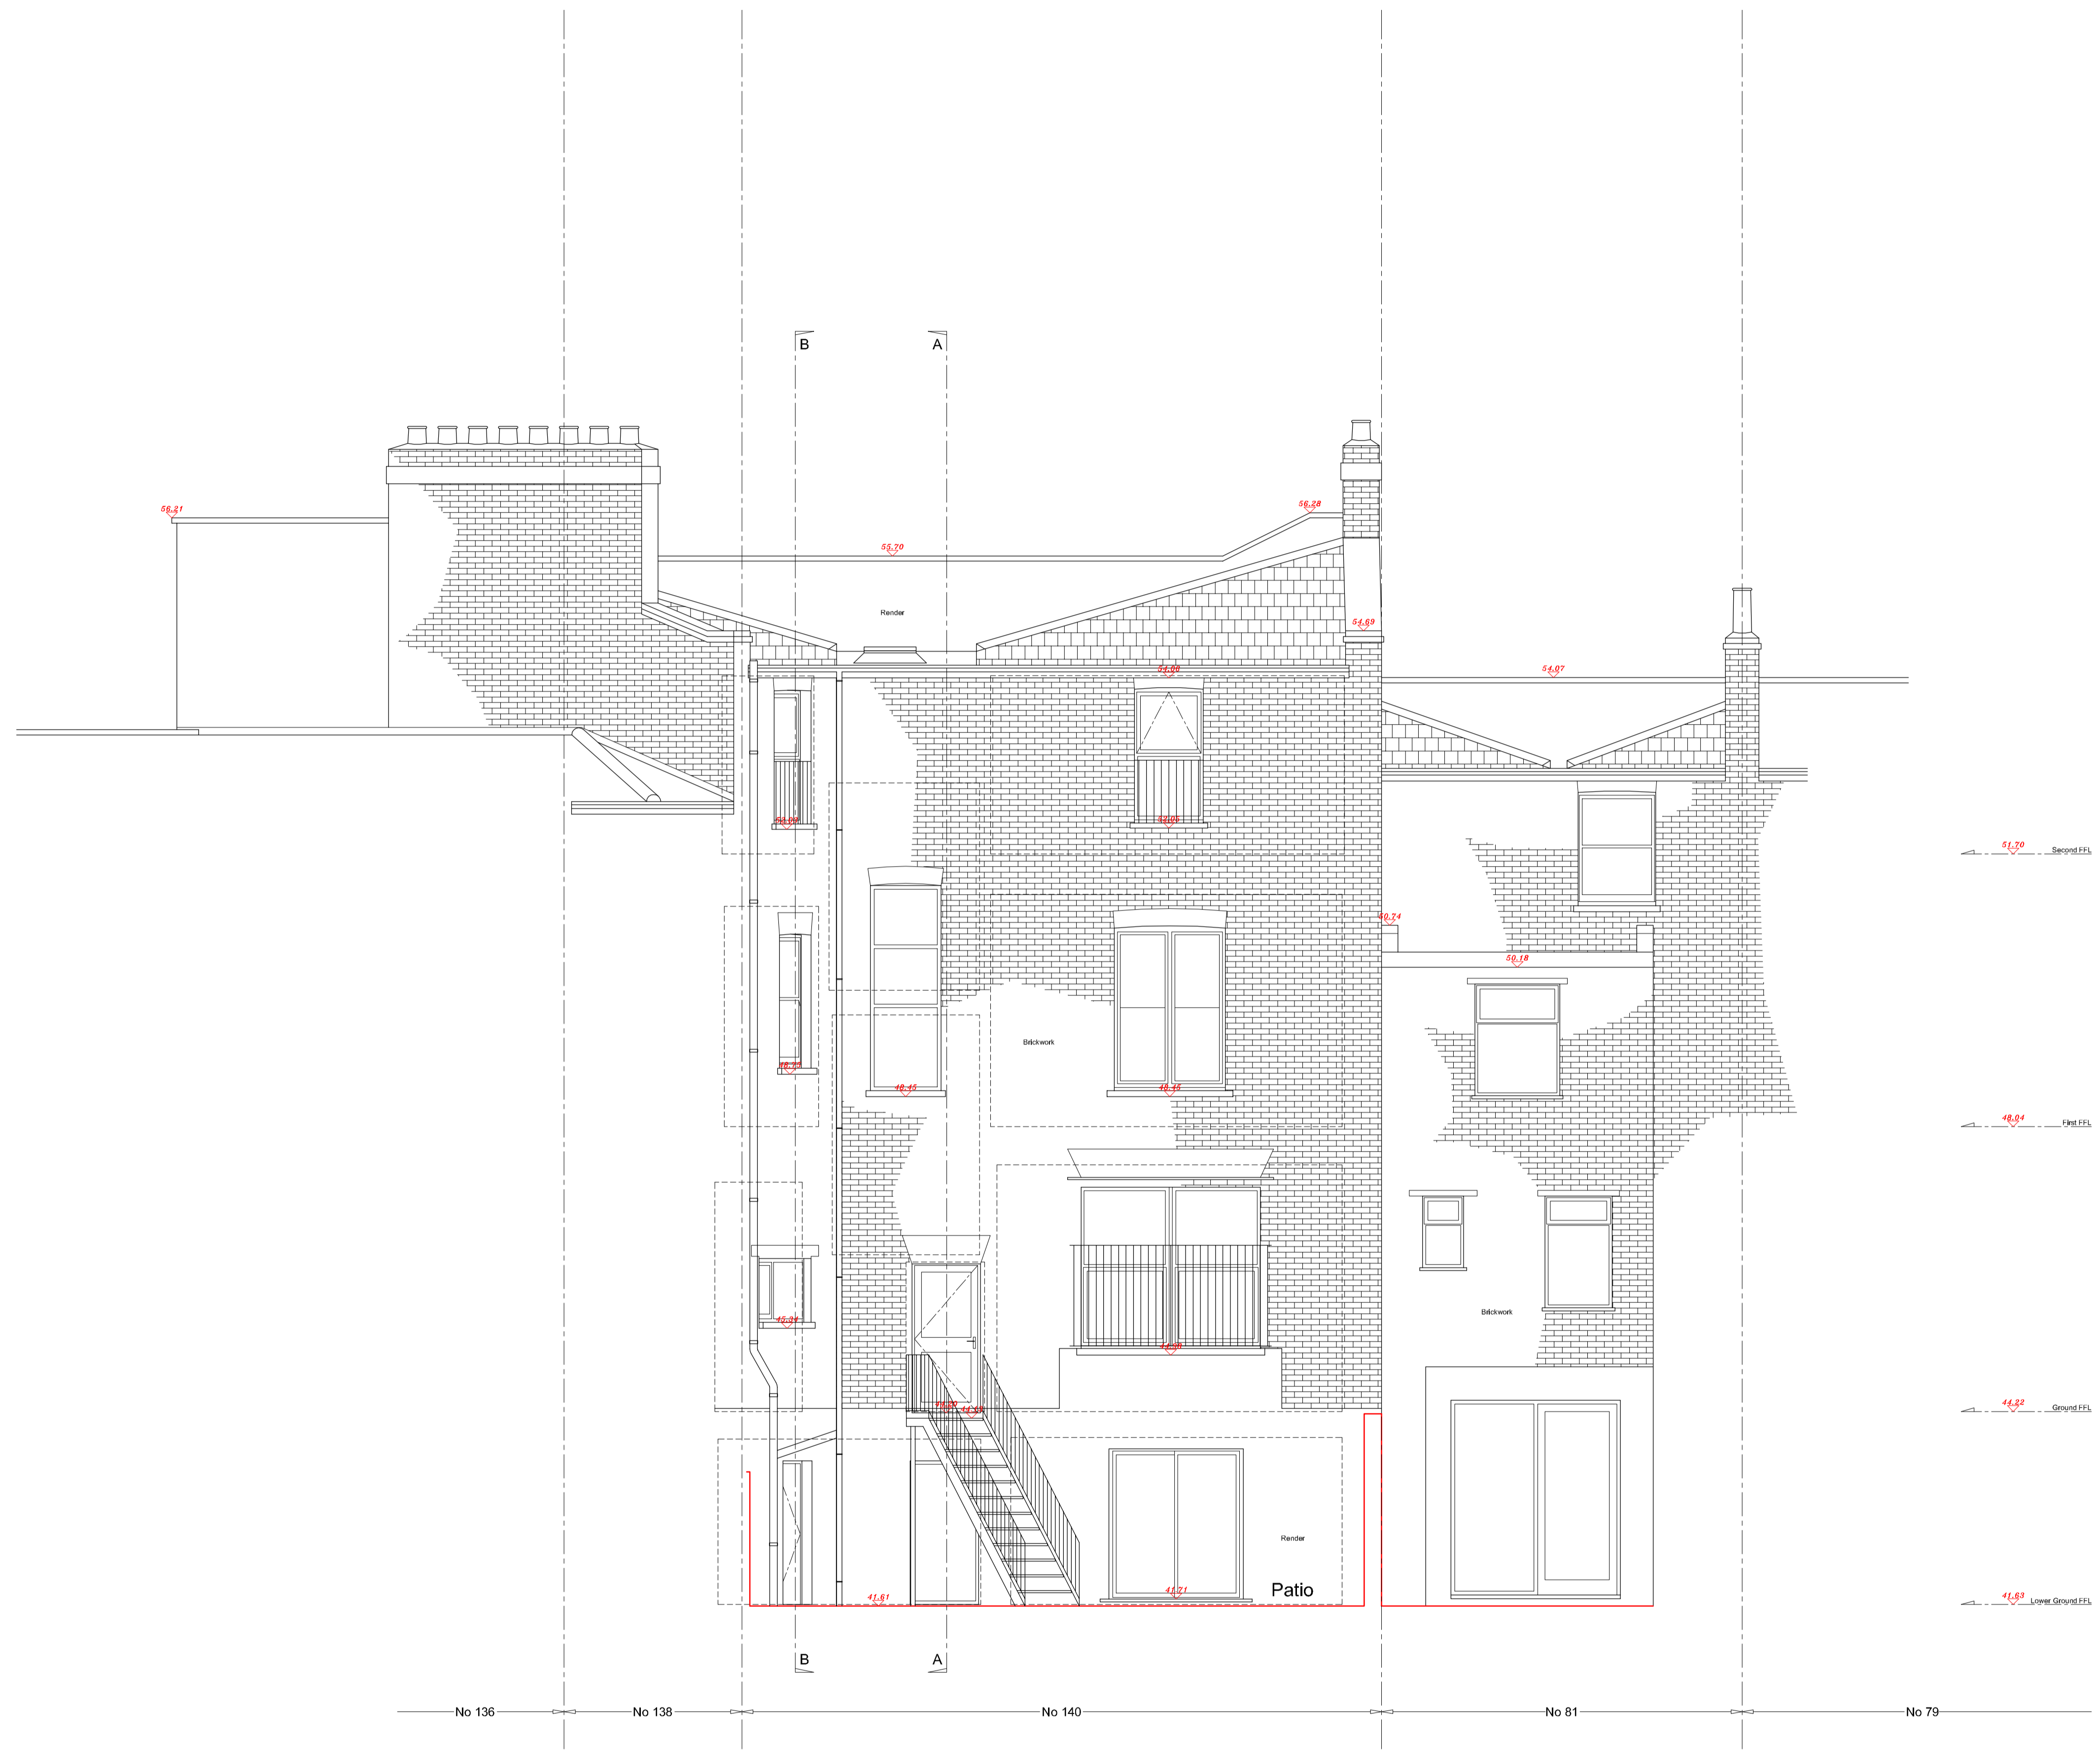


EXISTING REAR / S.W. ELEVATION

SCALE 1:50 @ A1

 


JENLEA		
DESIGN DEVELOPMENTS LTD		
Tel: 07961 196296		e-mail: j55@jenlea.net
CLIENT:	PROJECT:	140 LEIGHTON RD, KENTISH TOWN, LONDON NW5 2JG
DESCRIPTION:	EXISTING REAR / S.W. ELEVATION	
SCALE:	DATE:	DRAWN BY:
1:50 @ A1	MAY '19	JJD
REVISIONS:	REVISIONS:	REVISIONS:
JJD/LPK/KB		

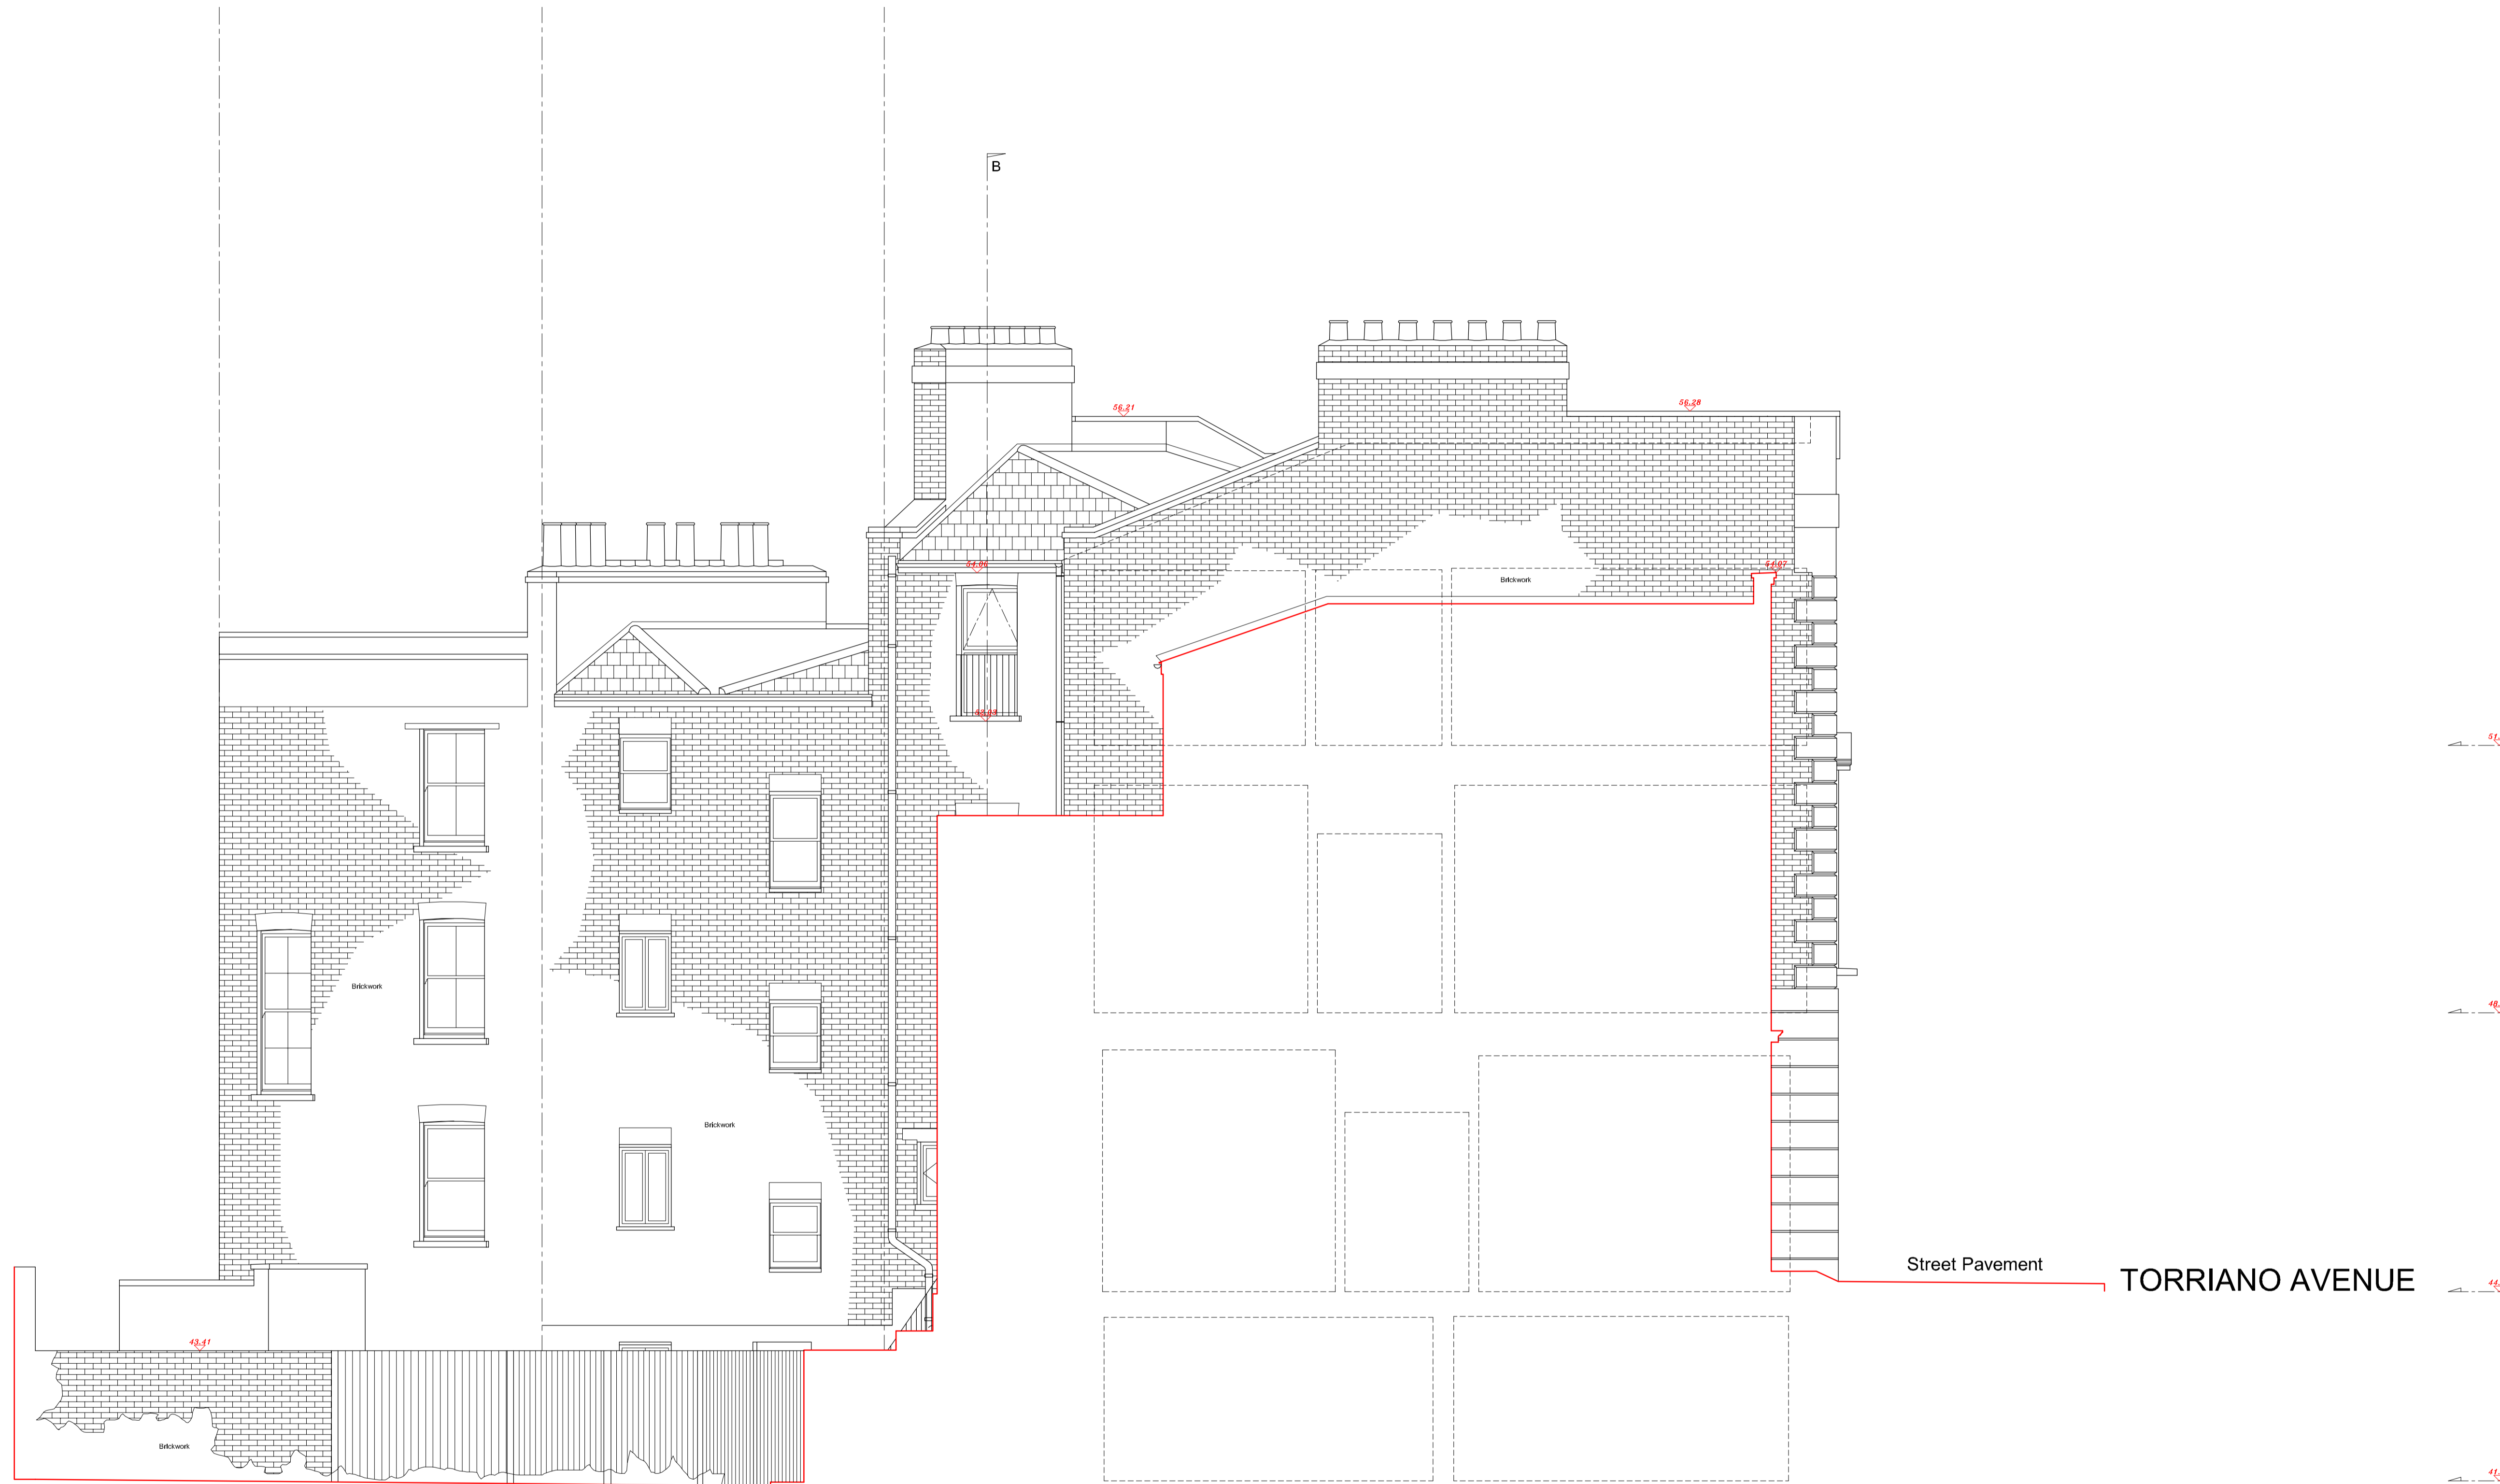

EXISTING EAST SIDE ELEVATION

SCALE 1:50 @ A1

 

JENLEA		
DESIGN DEVELOPMENTS LTD		
Tel: 07961 196296 e-mail: jds@jenlea.net		
CLIENT:	PROJECT:	140 LEEFORD RD, KENTISH TOWN, LONDON NW5 2NG
DESCRIPTION:	EXISTING EAST SIDE ELEVATION	
SCALE:	DATE:	DRAWN BY:
1:50 @ A1	MAY '19	JDS
REVISIONS:	REVISIONS:	REVISIONS:
JDS/LRK/10		