Pre-cast concrete plank Detail Ref: 90-500

Granite path through meadow

Concrete paver to lift over-run

Fixed Bench; Detail Ref: 90-520

KXC-T2-001-L-4795-90-700 to 701

Steel edge (height varies); Edges Plan: 90-1ZZ1; Detail Ref: 90-510 to 514

Indicative exterior lighting feature to

Concrete step paver step at 150mm high planter; Detail Ref. 07/90-510

Davit socket & abseil anchor location

Water hose point to Contractor's/ Landscape Contractor's detail

Irrigation valve box to Landscape Contractor's detail (exact location tbc)

Double power outlet on galv. steel post in planter. Detail Ref. 06/90-500

Rain Water Outlet to Architect's detail

on galv. steel post in planter. Detail Ref. 06/90-500

Single power outlet & Switch Socket Outlet

lighting consultants design

Concrete stepping stone within gravel path

Concrete flag paver Detail Ref: 90-500

Detail Ref: 90-501

Detail Ref: 4/90-501

Detail Ref: 90-501

Bench Schedule:

Spec. Ref. Q50 225A

Detail Ref.: 90-521

to Architect's detail

(exact location tbc)

Emergency access

Roof Plan General Arrangement

Edges General Arrangement

drawings for typical Hardworks Details

to Bennetts Associates information

information

BAM information

Layout amended Stage 5 Construction Issue

Stage 4 - Tender Updates

Stage 4 - First Issue

Stage 3

refer to Alltech information

For all lighting refer to Mike Grubb Studio

BC 21.08.19


RA 03.05.19

RA 05.10.18 RA 23.05.16 RA 06.05.16

RA 25.11.15

Hardworks General Arrangement (all terraces)

Refer to drawing KXC-T2-001-L-4795-90-1ZZ1 for

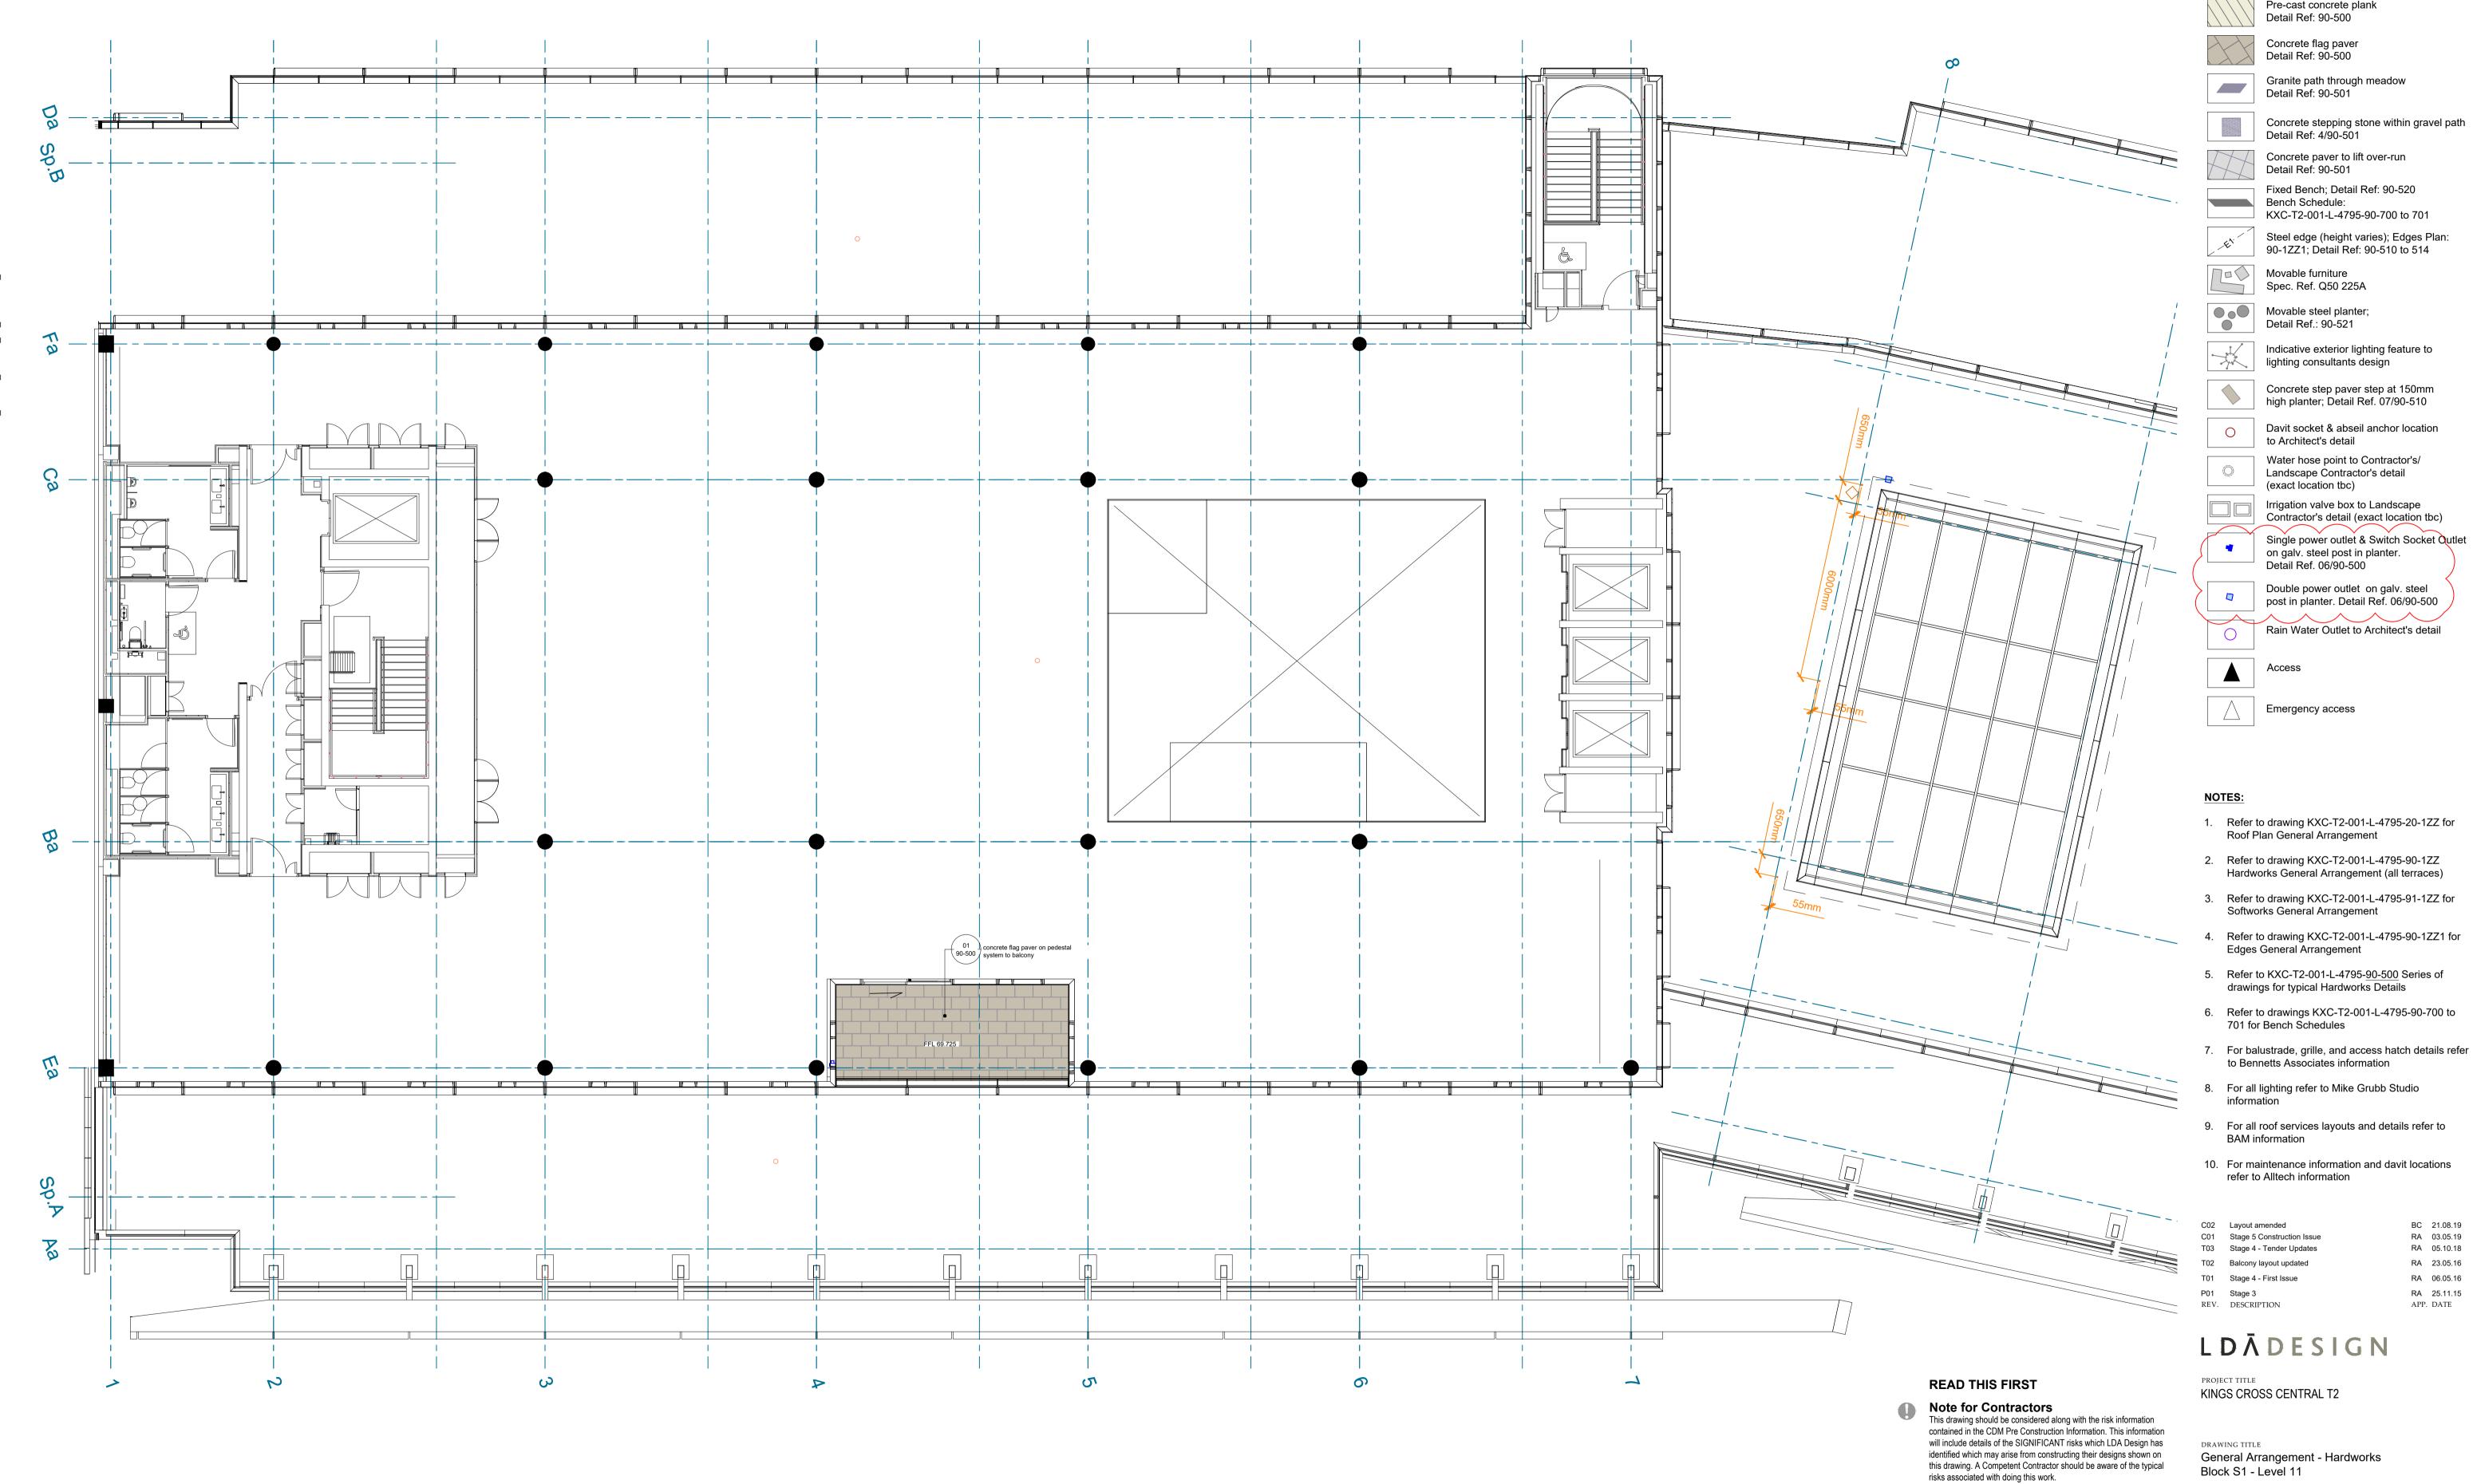

Note for Workers
DO NOT START YOUR WORK unless you know the Risks and

Controls relating to the work on this drawing (including SAFE SEQUENCES OF WORK and EQUIPMENT).

work safely).

Do not issue copies of parts of this drawing without the above Note for Workers (unless you are sure that the Workers can undertake the

LDĀDESIGN

KINGS CROSS CENTRAL T2

STATUS Construction

General Arrangement - Hardworks

ISSUED BY London T: 020 7467 1470 DRAWN November 2015 SCALE@A1 1:100 CHECKED BE

APPROVED RA

DWG. NO KXC-T2-001-L-4795-90-1110

No dimensions are to be scaled from this drawing. All dimensions are to be checked on site. Area measurements for indicative purposes only. © LDA Design Consulting Ltd. Quality Assured to BS EN ISO 9001 : 2008