

X:\JOBS\6482\_KING'S\_CROSS\_T2\_PROJECT\_GREEN\CAD\DRAWINGS\STAGE 3\SOFTWARES\GKXC-T2-001-L-4795-91-1080-COZ.DWG

LEGEND

Tree planting  
Detail ref: 01 / 91-510

Shrub planting  
Detail ref: 02,03 / 91-510

NOTES:

1. Refer to drawing KXC-T2-001-L-4795-20-1ZZ for Roof Plan General Arrangement
2. Refer to drawing KXC-T2-001-L-4795-90-1ZZ Hardworks General Arrangement (all terraces)
3. Refer to drawing KXC-T2-001-L-4795-91-1ZZ for Softworks General Arrangement
4. Refer to drawing KXC-T2-001-L-4795-90-1ZZ1 for Edges General Arrangement
5. Refer to KXC-T2-001-L-4795-91-500 Series of drawings for typical Softworks Details
6. Refer to drawings KXC-T2-001-L-4795-91-700 Planting Schedules
7. For balustrade, grille, and access hatch details refer to Bennetts Associates information
8. For all lighting refer to Mike Grubb Studio information
9. For all roof services layouts and details refer to BAM information
10. For maintenance information and davit locations refer to REEF Associates information

READ THIS FIRST

**Note for Contractors**  
This drawing should be considered along with the risk information contained in the CDM Pre Construction Information. This information will include details of the SIGNIFICANT risks which LDA Design has identified which may arise from constructing their designs shown on this drawing. A Competent Contractor should be aware of the typical risks associated with doing this work.

**Note for Workers**  
DO NOT START YOUR WORK unless you know the Risks and Controls relating to the work on this drawing (including SAFE SEQUENCES OF WORK and EQUIPMENT).

Do not issue copies of parts of this drawing without the above Note for Workers (unless you are sure that the Workers can undertake the work safely).

C02	Amendments to layout	BC	06.09.19
C01	Stage 3 Construction Issue	RA	03.05.19
T02	Stage 4 Tender Update	RA	05.10.18
T01	Stage 4 1st Issue	RA	10.05.18
P01	Stage 3	RA	25.11.15
REV:	DESCRIPTION	APP:	DATE

LDA DESIGN

PROJECT TITLE  
ROOF TERRACES, T2 KINGS CROSS

DRAWING TITLE  
General Arrangement - Softworks - Trees & Shrubs - Block S1 - Level 08


ISSUED BY	London	T: 020 7467 1470
DATE	MAY 2016	DRAWN
SCALE	1:100	CHECKED
STATUS	Construction	APPROVED

DWG. NO KXC-T2-001-L-4795-91-1080

No dimensions are to be scaled from this drawing. All dimensions are to be checked on site. Area measurements for indicative purposes only.

© LDA Design Consulting Ltd. Quality Assured to BS EN ISO 9001 : 2008

Sources: Ordnance Survey

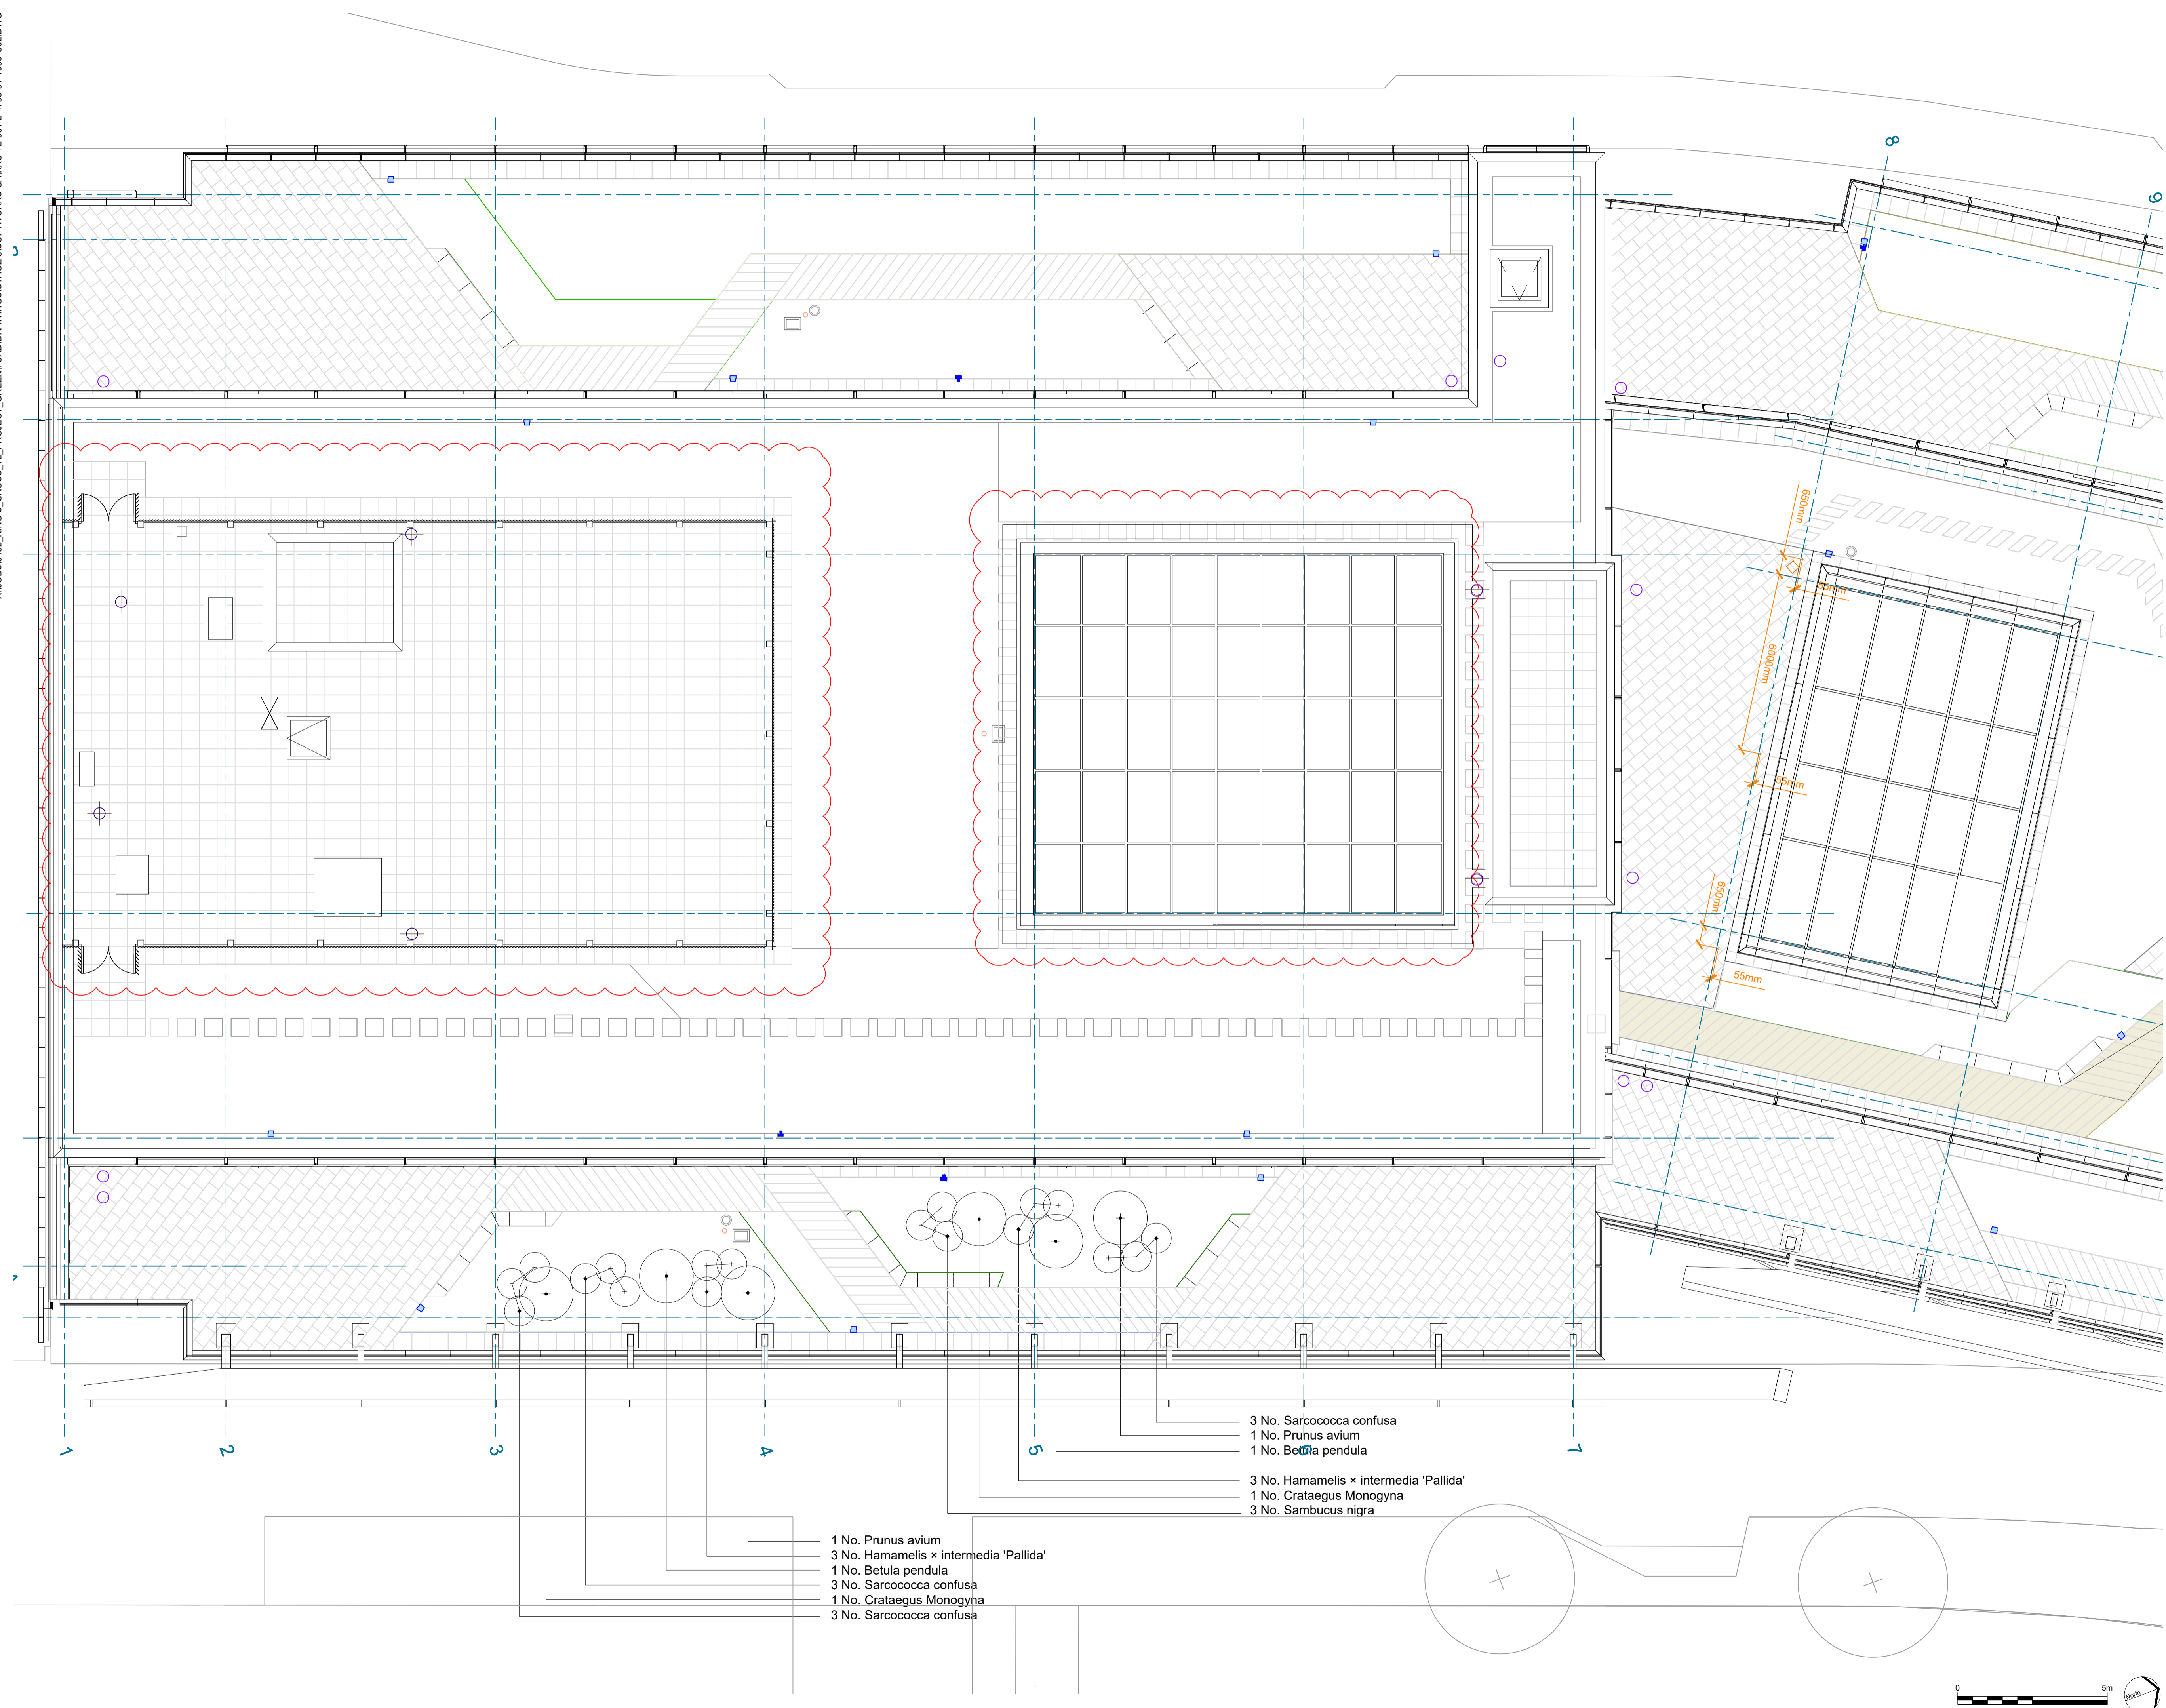

3 No. *Sarcococca confusa*  
1 No. *Prunus avium*  
1 No. *Betula pendula*

3 No. *Hamamelis x intermedia 'Pallida'*  
1 No. *Crataegus Monogyna*  
3 No. *Sambucus nigra*

1 No. *Prunus avium*  
3 No. *Hamamelis x intermedia 'Pallida'*  
1 No. *Betula pendula*  
3 No. *Sarcococca confusa*  
1 No. *Crataegus Monogyna*  
3 No. *Sarcococca confusa*

