


X:\JOBS\642\_KING'S\_CROSS\_T2\_PROJECT\_GREEN/CADD/DRAWINGS/STAGE 5/STAGE 5/WORKS KXKC-T2-001-L-4795-91-1084-COZ.DWG

LEGEND

NOTES:

1. Refer to drawing KXC-T2-001-L-4795-20-1ZZ for Roof Plan General Arrangement
2. Refer to drawing KXC-T2-001-L-4795-90-1ZZ Hardworks General Arrangement (all terraces)
3. Refer to drawing KXC-T2-001-L-4795-91-1ZZ for Softworks General Arrangement
4. Refer to drawing KXC-T2-001-L-4795-90-1ZZ1 for Edges General Arrangement
5. Refer to drawings KXC-T2-001-L-4795-91-500 Series of drawings for typical Softworks Details
6. Refer to drawings KXC-T2-001-L-4795-91-700 Planting Schedules
7. For balustrade, grille, and access hatch details refer to Bennetts Associates information
8. For all lighting refer to Mike Grubb Studio information
9. For all roof services layouts and details refer to BAM information
10. For maintenance information and davit locations refer to REEF Associates information

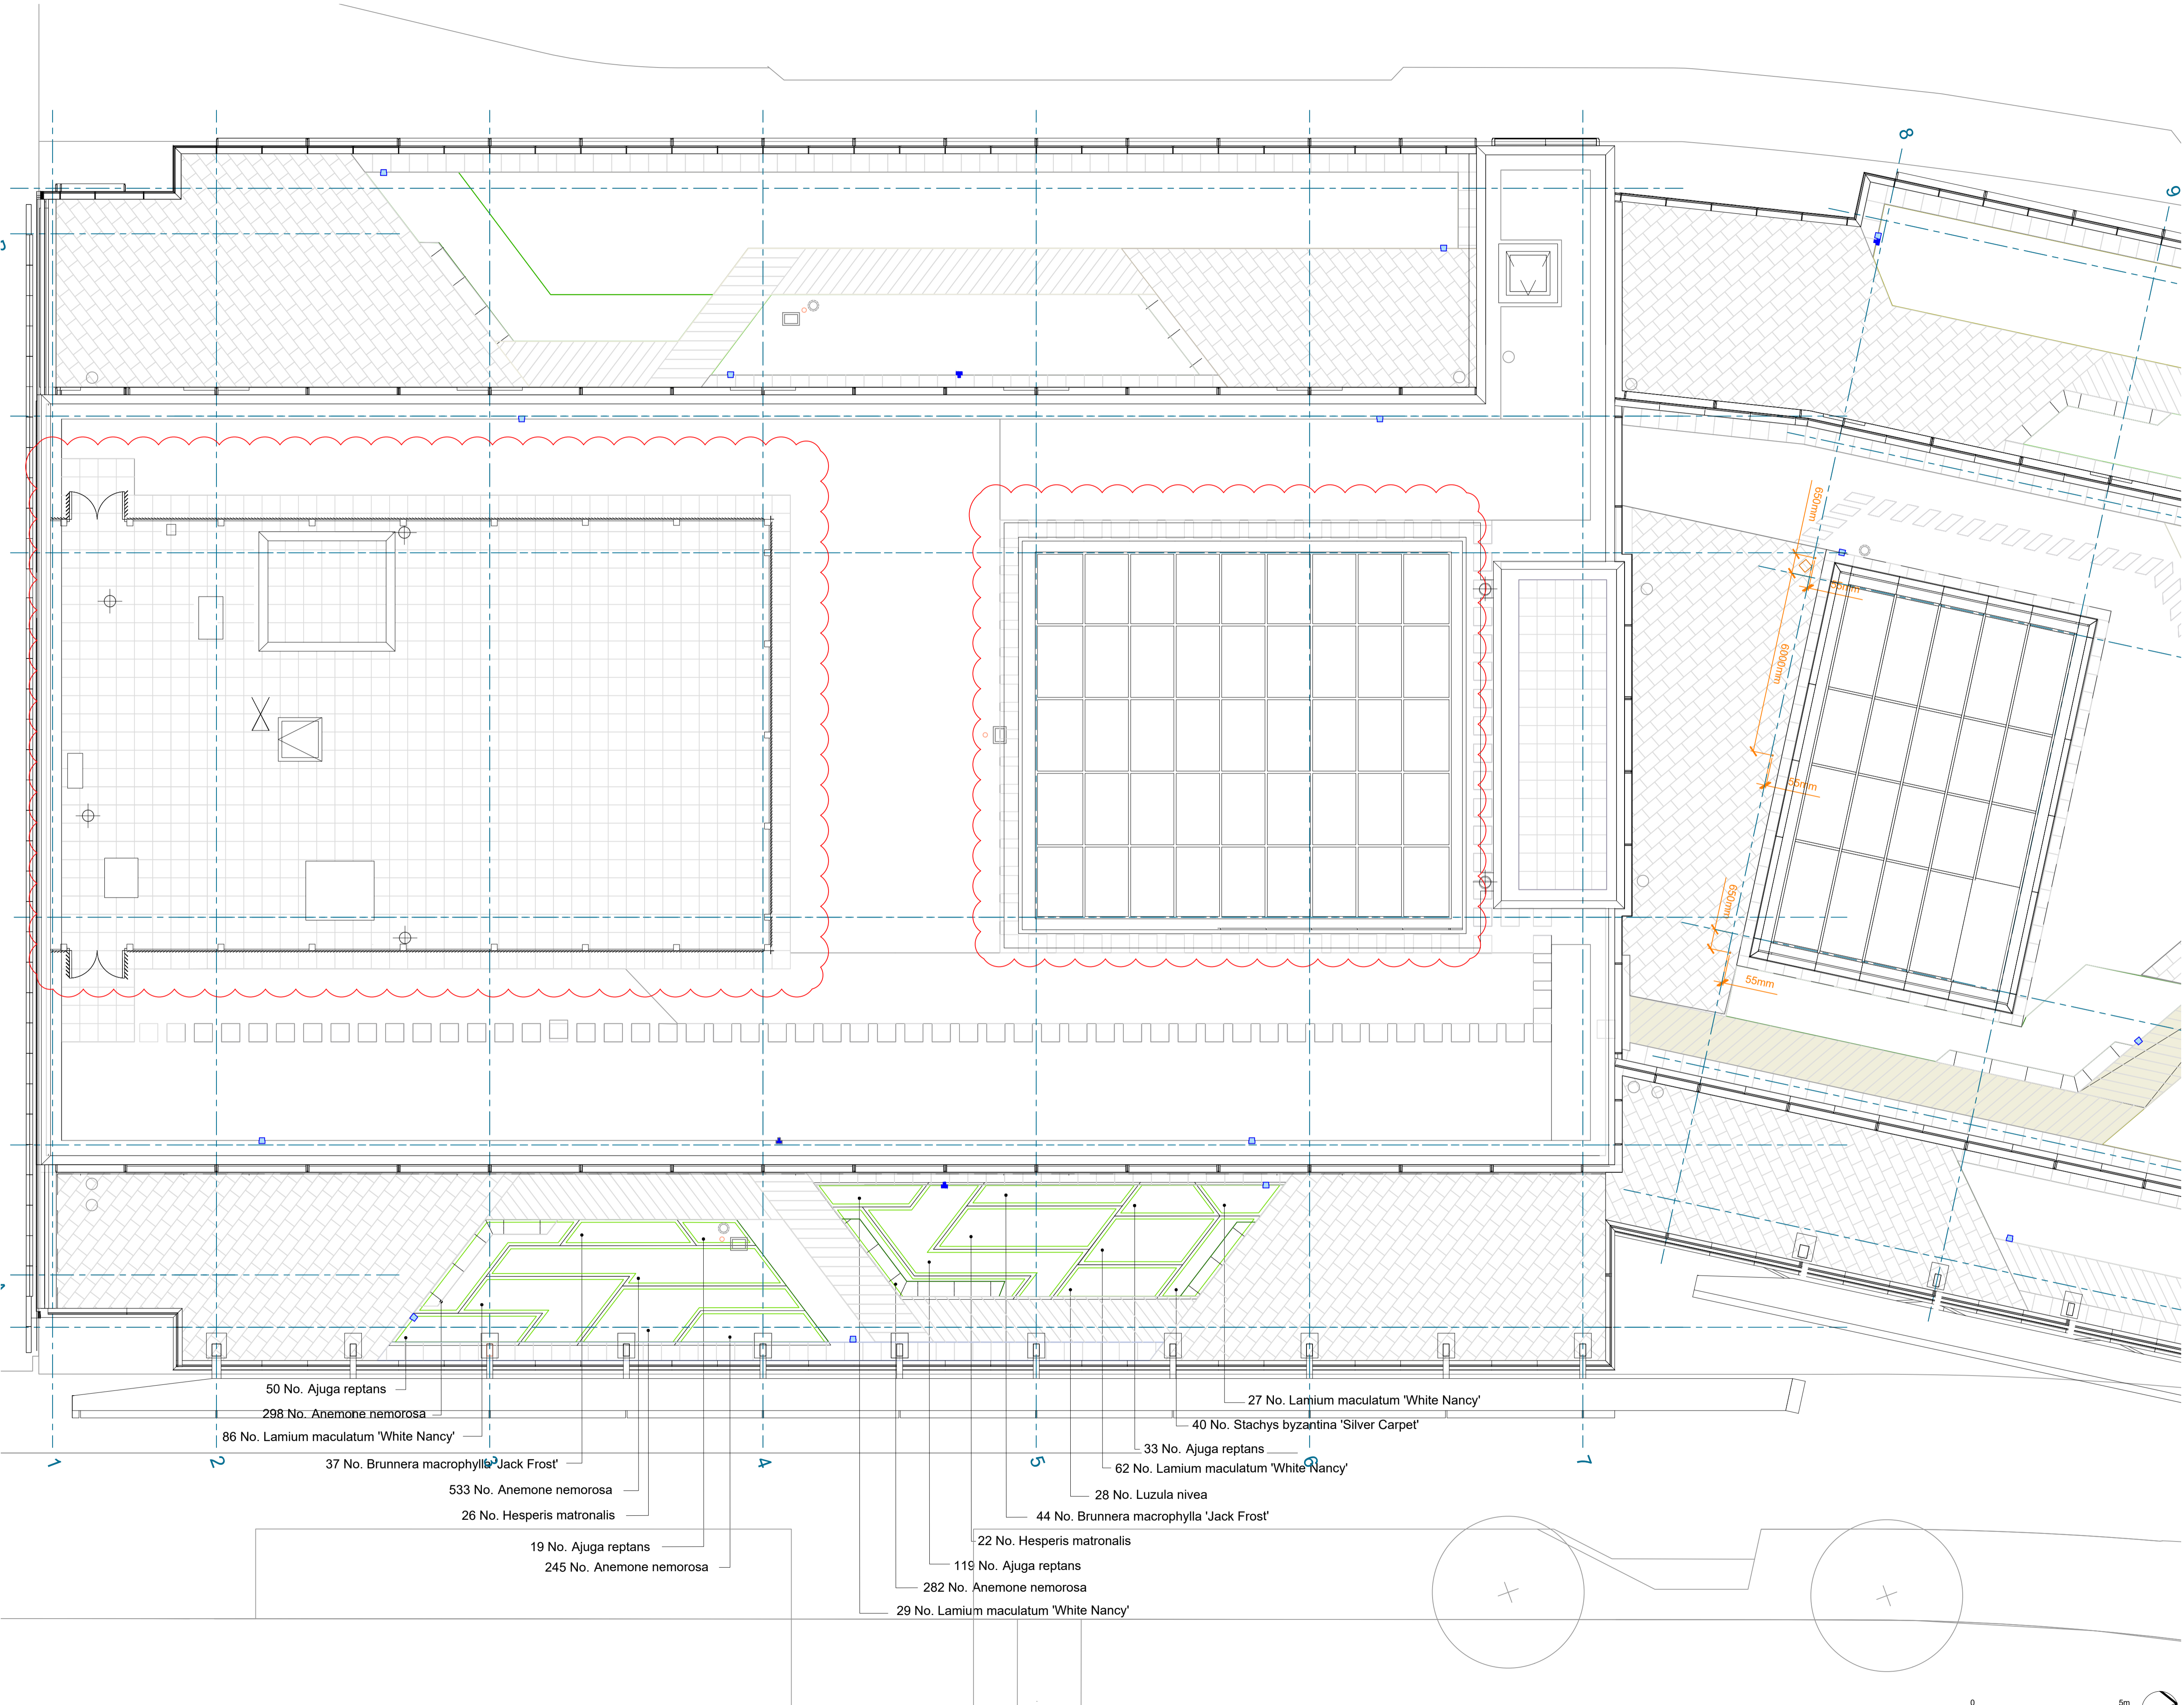

READ THIS FIRST

- Note for Contractors**  
This drawing should be considered along with the risk information contained in the CDM Pre Construction Information. This information will include details of the SIGNIFICANT risks which LDA Design has identified which may arise from constructing their designs shown on this drawing. A Competent Contractor should be aware of the typical risks associated with doing this work.
- Note for Workers**  
DO NOT START YOUR WORK unless you know the Risks and Controls relating to the work on this drawing (including SAFE SEQUENCES OF WORK and EQUIPMENT).
- Do not issue copies of parts of this drawing without the above Note for Workers (unless you are sure that the Workers can undertake the work safely).

REV.	DESCRIPTION	DATE
C02	Amendments to layout	06.09.19
C01	Stage 5 Construction Issue	03.05.19
T02	Stage 4 Tender Update	05.10.18
T01	Stage 4 1st Issue	10.05.16
P01	Stage 3	25.11.15

LDA DESIGN

PROJECT TITLE  
ROOF TERRACES, T2 KINGS CROSS

DRAWING TITLE  
General Arrangement - Softworks - Seeding & Herbaceous - Block S1 - Level 08

ISSUED BY	DATE	SCALE	STATUS	London	MAY 2016	1:100	Construction	T: 020 7467 1470	DRAWN	CHECKED	APPROVED
									RC	BE	RA

DWG. NO KXC-T2-001-L-4795-91-1084

No dimensions are to be scaled from this drawing. All dimensions are to be checked on site. Area measurements for indicative purposes only.

© LDA Design Consulting Ltd. Quality Assured to BS EN ISO 9001 : 2008  
Sources: Ordnance Survey