


ILDA\UK-NARAD\DATA\DCS\6482_KING'S_CROSS_T2_PROJECT\CAD\DRAWINGS\STAGE 5\SOFTWORKS\KXC-T2-001-L-4795-91-1092 - C01.DWG

vice road

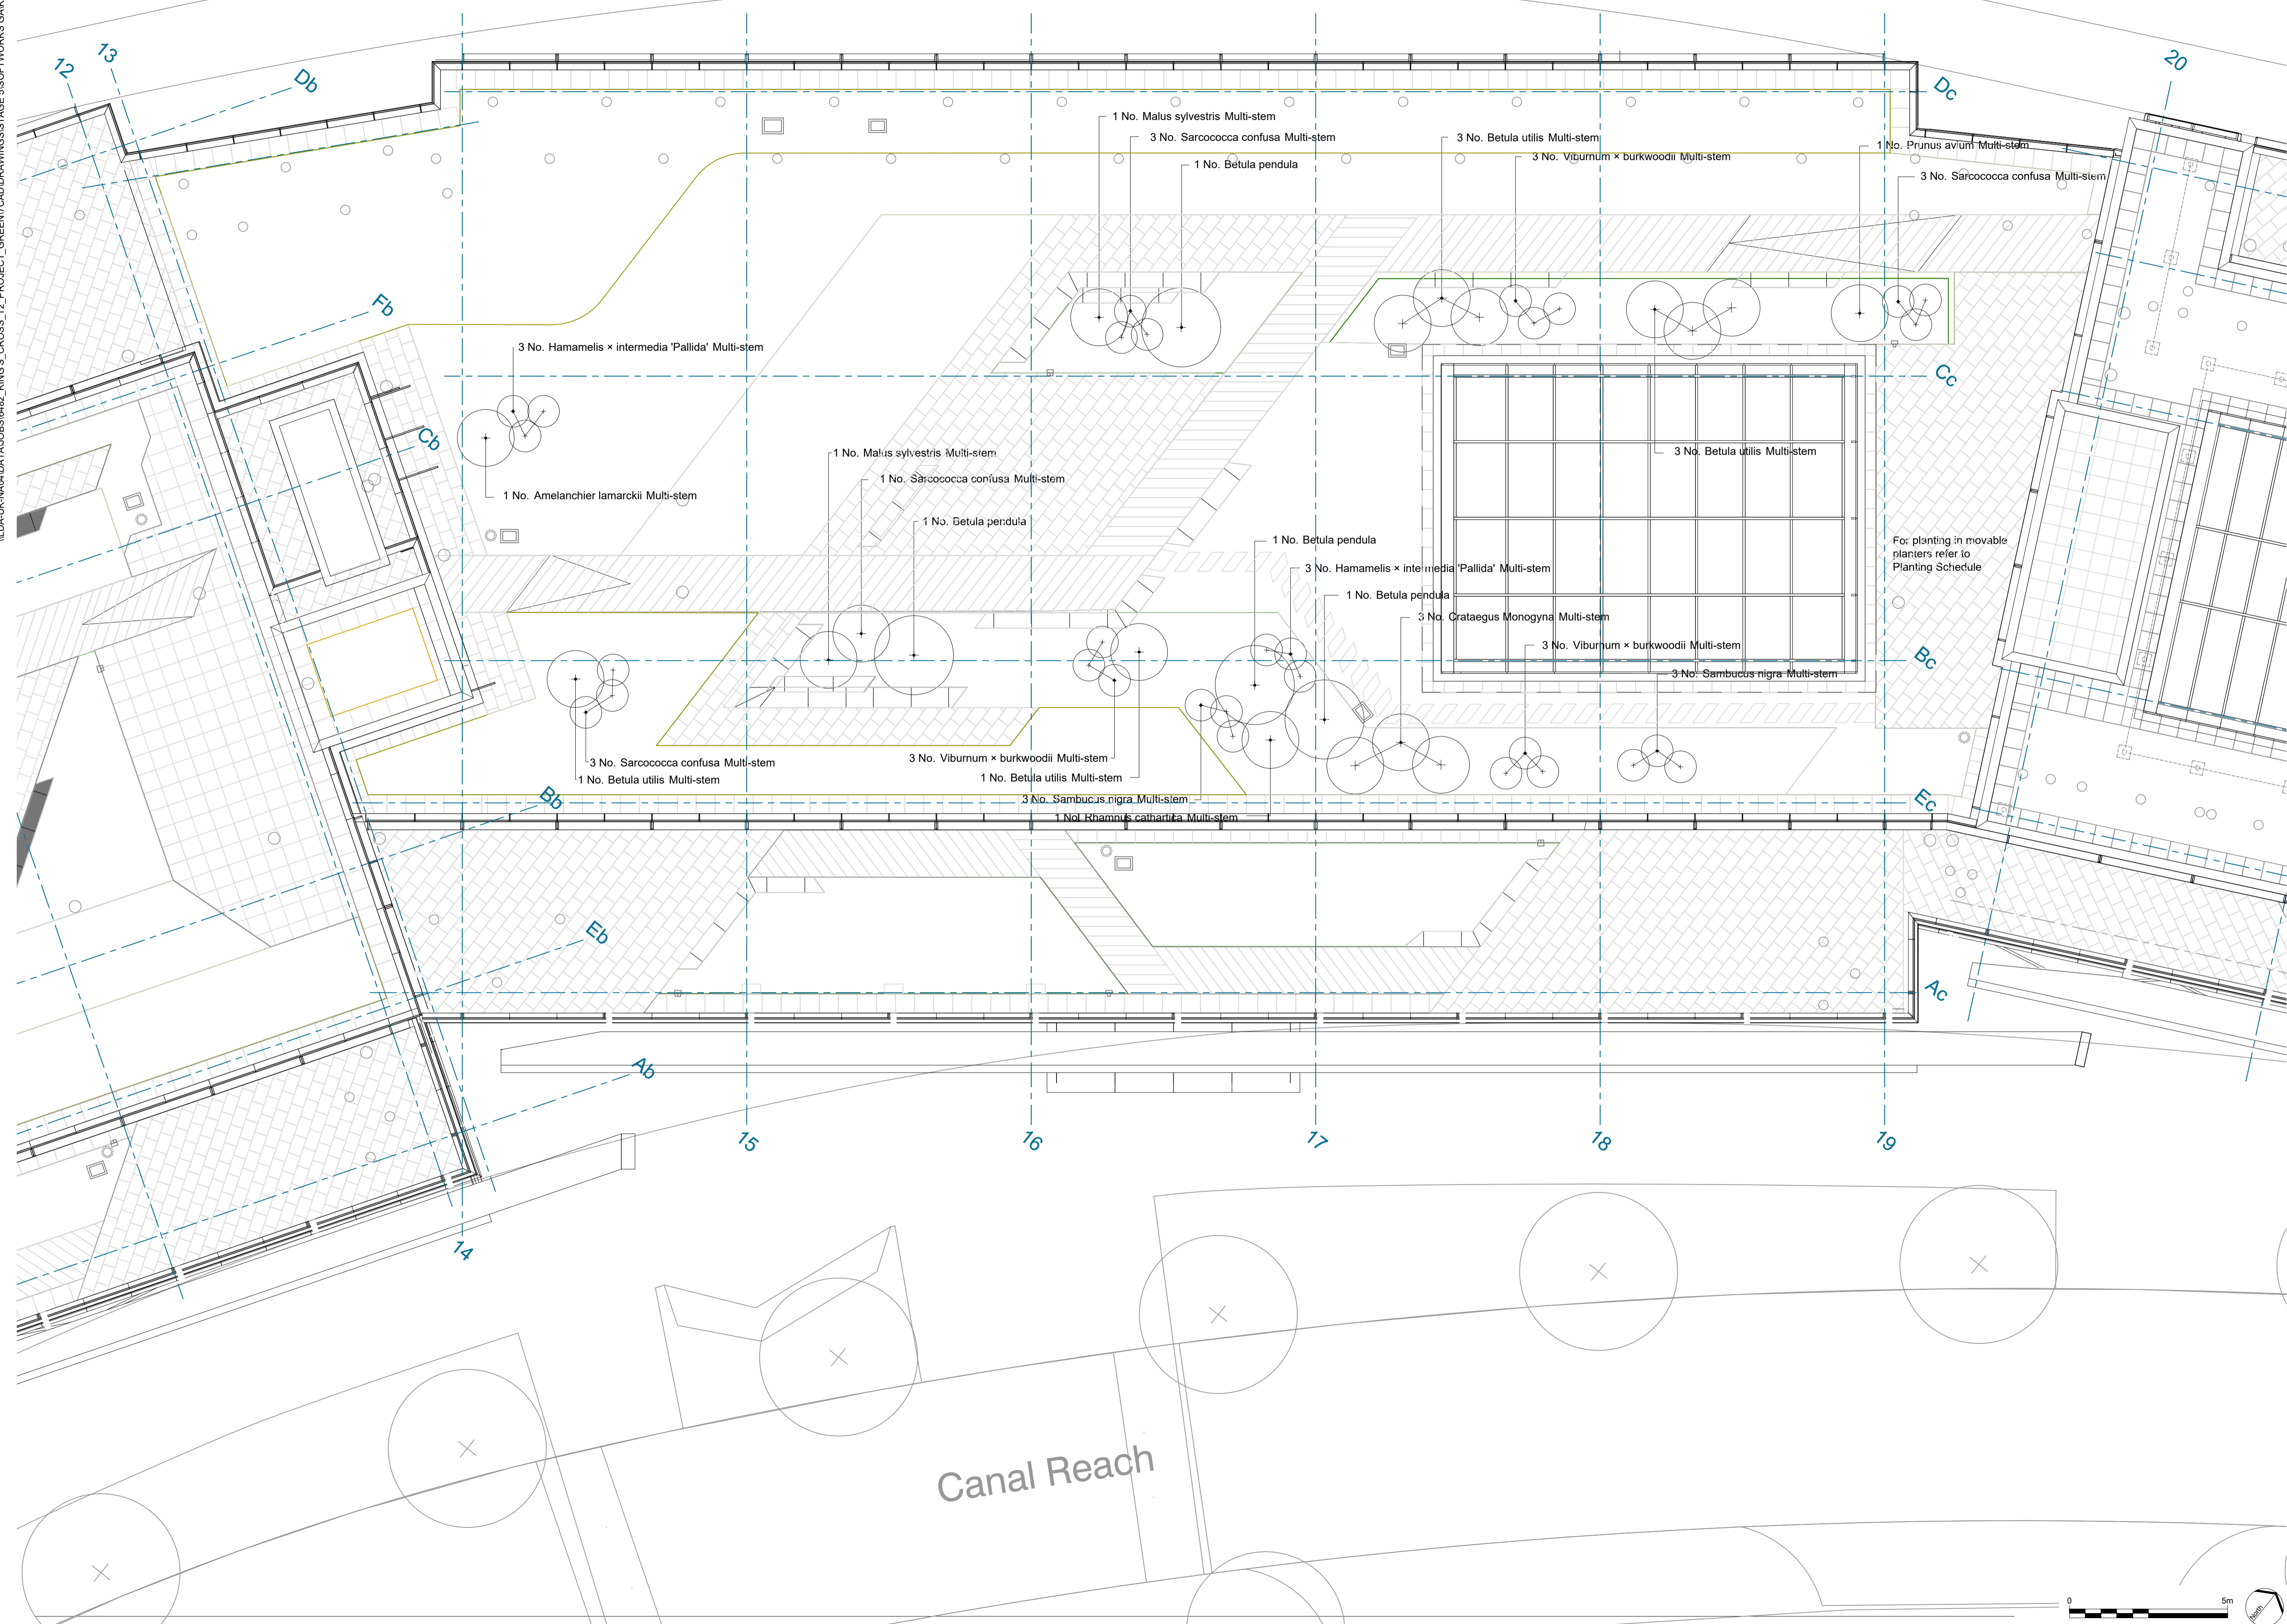

LEGEND

NOTES:

1. Refer to drawing KXC-T2-001-L-4795-20-1ZZ for Roof Plan General Arrangement
2. Refer to drawing KXC-T2-001-L-4795-90-1ZZ Hardworks General Arrangement (all terraces)
3. Refer to drawing KXC-T2-001-L-4795-91-1ZZ for Softworks General Arrangement
4. Refer to drawing KXC-T2-001-L-4795-90-1ZZ1 for Edges General Arrangement
5. Refer to KXC-T2-001-L-4795-91-500 Series of drawings for typical Softworks Details
6. Refer to drawings KXC-T2-001-L-4795-91-700 Planting Schedules
7. For balustrade, grille, and access hatch details refer to Bennetts Associates information
8. For all lighting refer to Mike Grubb Studio information
9. For all roof services layouts and details refer to BAM information
10. For maintenance information and davit locations refer to REEF Associates information

READ THIS FIRST

- Note for Contractors**
This drawing should be considered along with the risk information contained in the CDM Pre Construction Information. This information will include details of the SIGNIFICANT risks which LDA Design has identified which may arise from constructing their designs shown on this drawing. A Competent Contractor should be aware of the typical risks associated with doing this work.
- Note for Workers**
DO NOT START YOUR WORK unless you know the Risks and Controls relating to the work on this drawing (including SAFE SEQUENCES OF WORK and EQUIPMENT).
- Do not issue copies of parts of this drawing without the above Note for Workers (unless you are sure that the Workers can undertake the work safely).

C01	Stage 5 Construction Issue	RA	03.05.19
T03	Stage 4 Tender Update	RA	05.10.18
T02	Update to movable planters	RA	03.06.16
T01	Stage 4 1ST ISSUE	RA	06.05.16
P01	Stage 3	RA	25.11.15
REV.	DESCRIPTION	APP.	DATE

LDĀDESIGN

PROJECT TITLE
ROOF TERRACES, T2 KINGS CROSS

DRAWING TITLE
General Arrangement - Softworks - Trees & Shrubs - Block N1 - Level 09

ISSUED BY	London	T: 020 7467 1470
DATE	MAY 2016	DRAWN RC
SCALE@A1	1:100	CHECKED BE
STATUS	Construction	APPROVED RA

DWG. NO KXC-T2-001-L-4795-91-1092

No dimensions are to be scaled from this drawing.
All dimensions are to be checked on site.
Area measurements for indicative purposes only.
© LDA Design Consulting Ltd. Quality Assured to BS EN ISO 9001 : 2008
Sources Ordnance Survey