


01 N1 BUILDING NORTH RETURN ELEVATION
1:100
A

02 N1 BUILDING WEST ELEVATION
1:100

01 N1 BUILDING SOUTH RETURN ELEVATION
1:100

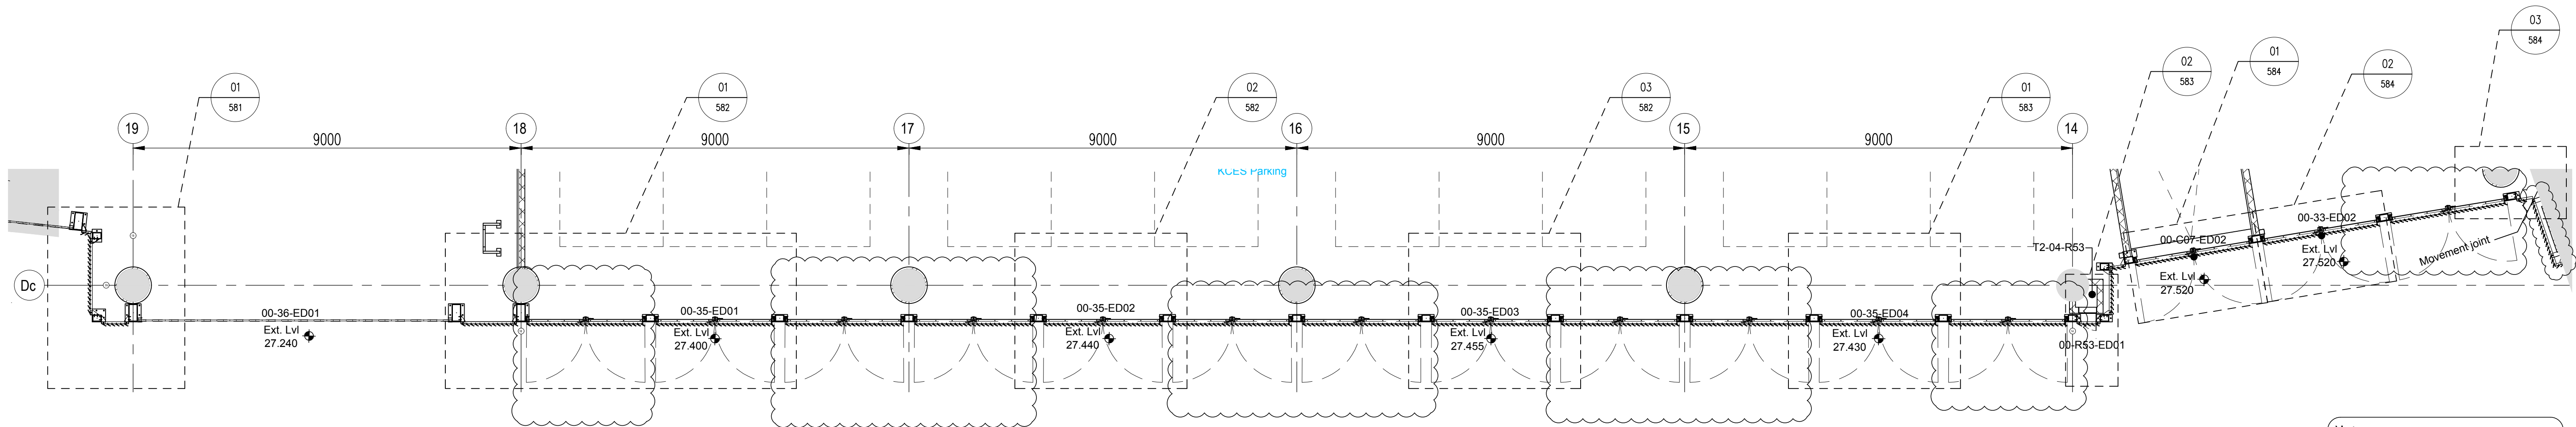

04 GROUND FLOOR PLAN VIEW
1:75

Note :-
This drawing must not be scaled. All dimensions and levels must be checked on site and any discrepancies reported to the designers prior to manufacture.
This drawing is the copyright of Emtec Products Ltd. It can be used only by this client and on this project as shown in the title block below.

01	COMMENTS INCORPORATED	29.08.19
00	ISSUED FOR APPROVAL	12.06.19
no.	issued	date

FOR APPROVAL

EMTEC
EMTEC PRODUCTS LTD
Unit 1, Turn Pike Way, Cressex Industrial Estate High Wycombe, Buckinghamshire, HP12 3FT
TEL: 020 8848 3031 www.emtecproducts.co.uk

Drawing Title
N-1 BUILDING LOUVRE SCREEN GENERAL ARRANGEMENT

Project
KINGS CROSS T-ZONE

Client
STRUCTURAL STAIRWAYS

File no.	Date	Works No.	Quality level
QF9377	12.06.19	PF	1

Scale	Drawn By	Design Auth	Approved
AS NOTED	E.A	E.A	S.E

Drawing number	Rev
KXC-T2-001-Y-SSL-28-576	01

3D MODEL ISSUED FOR REVIEW

EXTRUDED ALUMINIUM ELEMENTS
TO BE MANUFACTURED FROM MINIMUM 90% RE-CYCLED MATERIAL