




Proposed Front Elevation
Scale 1:100

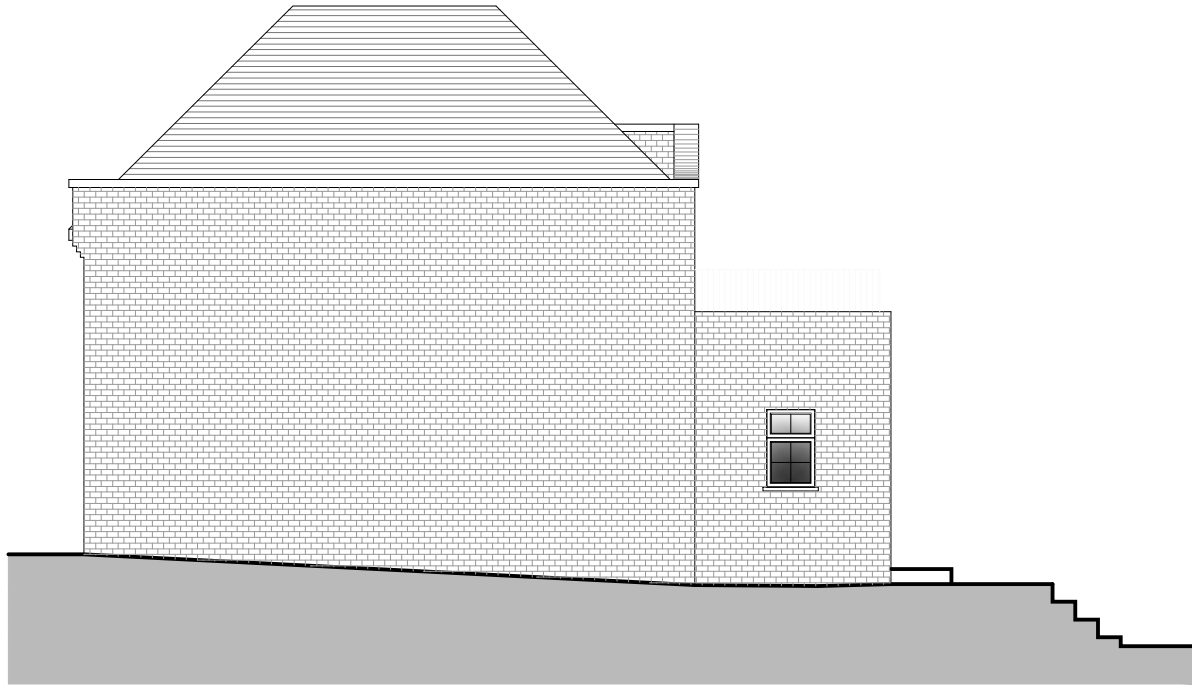


Proposed Side Elevation
Remains Unaltered
Scale 1:100

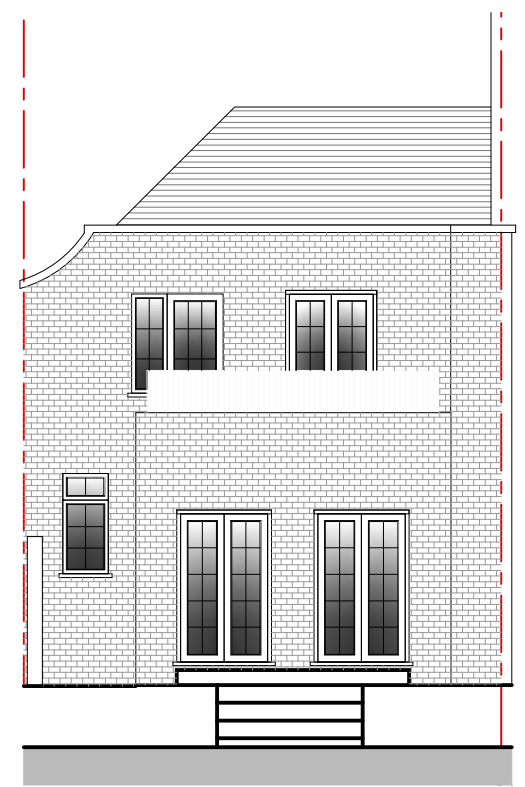

Proposed Rear Elevation
Remains Unaltered
Scale 1:100

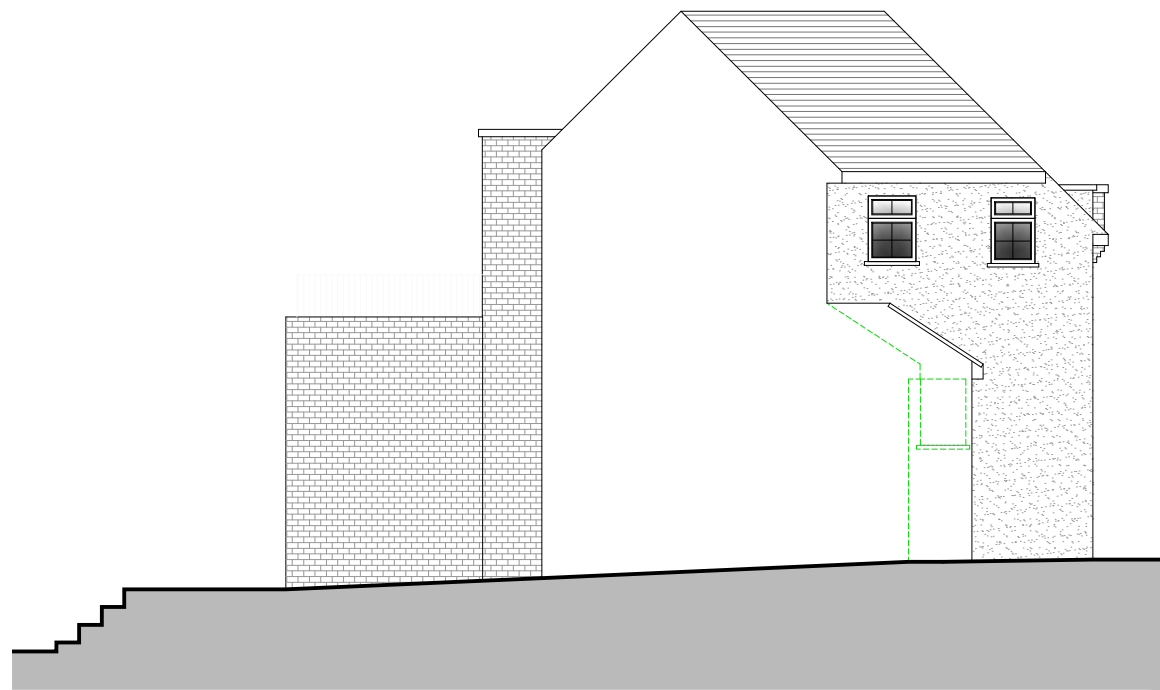

Proposed Side Elevation
Scale 1:100

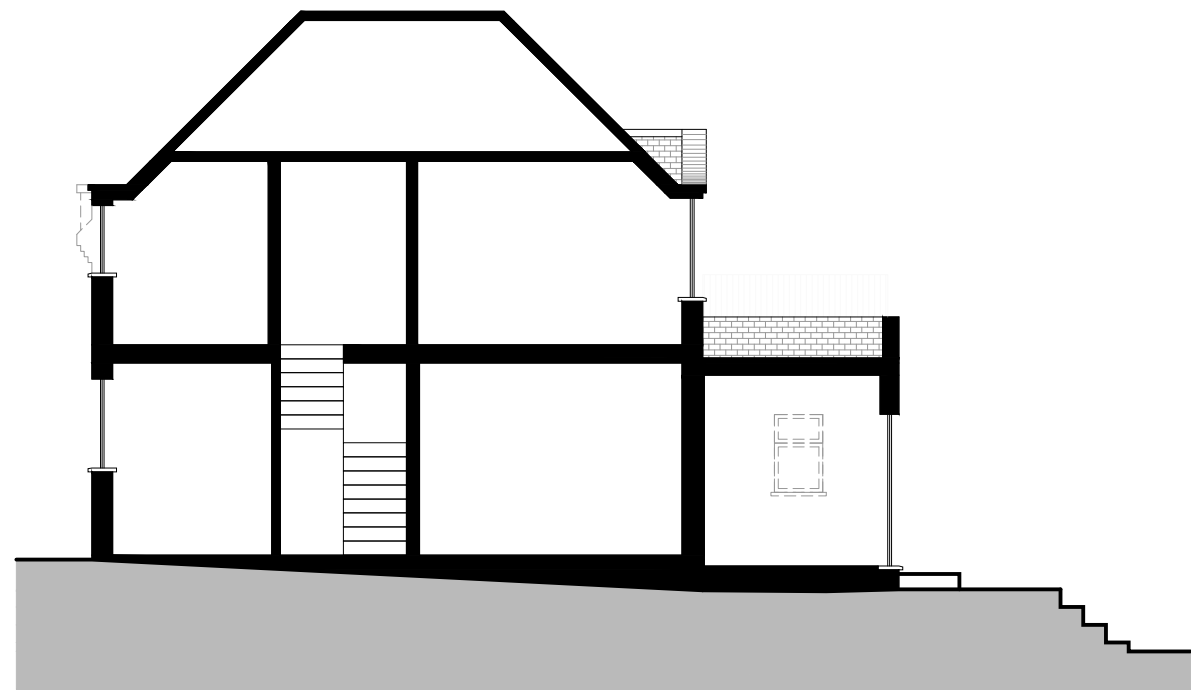

Proposed Side Section
Remains Unaltered
Scale 1:100

Please note that construction must only commence once planning, building control and any other approvals have been received. It is the responsibility of the owner/contractor to commence prior to these approvals.



Legend	
Walls Removed	
New Walls	
Existing Walls to Remain	
Roof Structure	
Sound Separating Walls	
Boundary	

IMPORTANT GENERAL NOTE
The specification is to be read in conjunction with the plans/section details, and other associated Structural details as may be provided.
All work is to be carried out to the Local Authority Planning and Building Regulations Approval, and the Codes of Practice and British Standards as necessary.
All dimensions, levels, sizes, positions and locations of particulars as indicated on drawings are to be verified by the appointed Contractor on site prior to engaging in works. Any discrepancies must be reported to the Architect/Surveyor/Engineer or responsible person's immediately.
The Contractor is responsible for ensuring compliance with the CDM Regulations, and appropriate Health & Safety on site precautions.
The Client/Building Owner must obtain any necessary PARTY WALL AGREEMENTS, prior to engaging in the works on site.

Revision	Date	Description
A	09.08.19	Planning Officers Email Dated 09.08.19
B	19.09.19	Rear Extension and Outbuilding Omitted

Paper Size
A3

Scale
1:100
Revision B
Dec-18
Drawn By/Checked By NE/AP

Construct 360 Ltd, Trading as:
DontMoveExtend.com
info@DontMoveExtend.com
Tel: 0208 206 0011
Site Address
The Coach House
3 Eton Avenue
London, NW3 3EL

Proposed Elevations
Drawing Number
EACH-01-1004B

DontMoveExtend.com and the Red Box are Registered Trade Marks Of Construct 360 Ltd

COPYRIGHT © 2018