

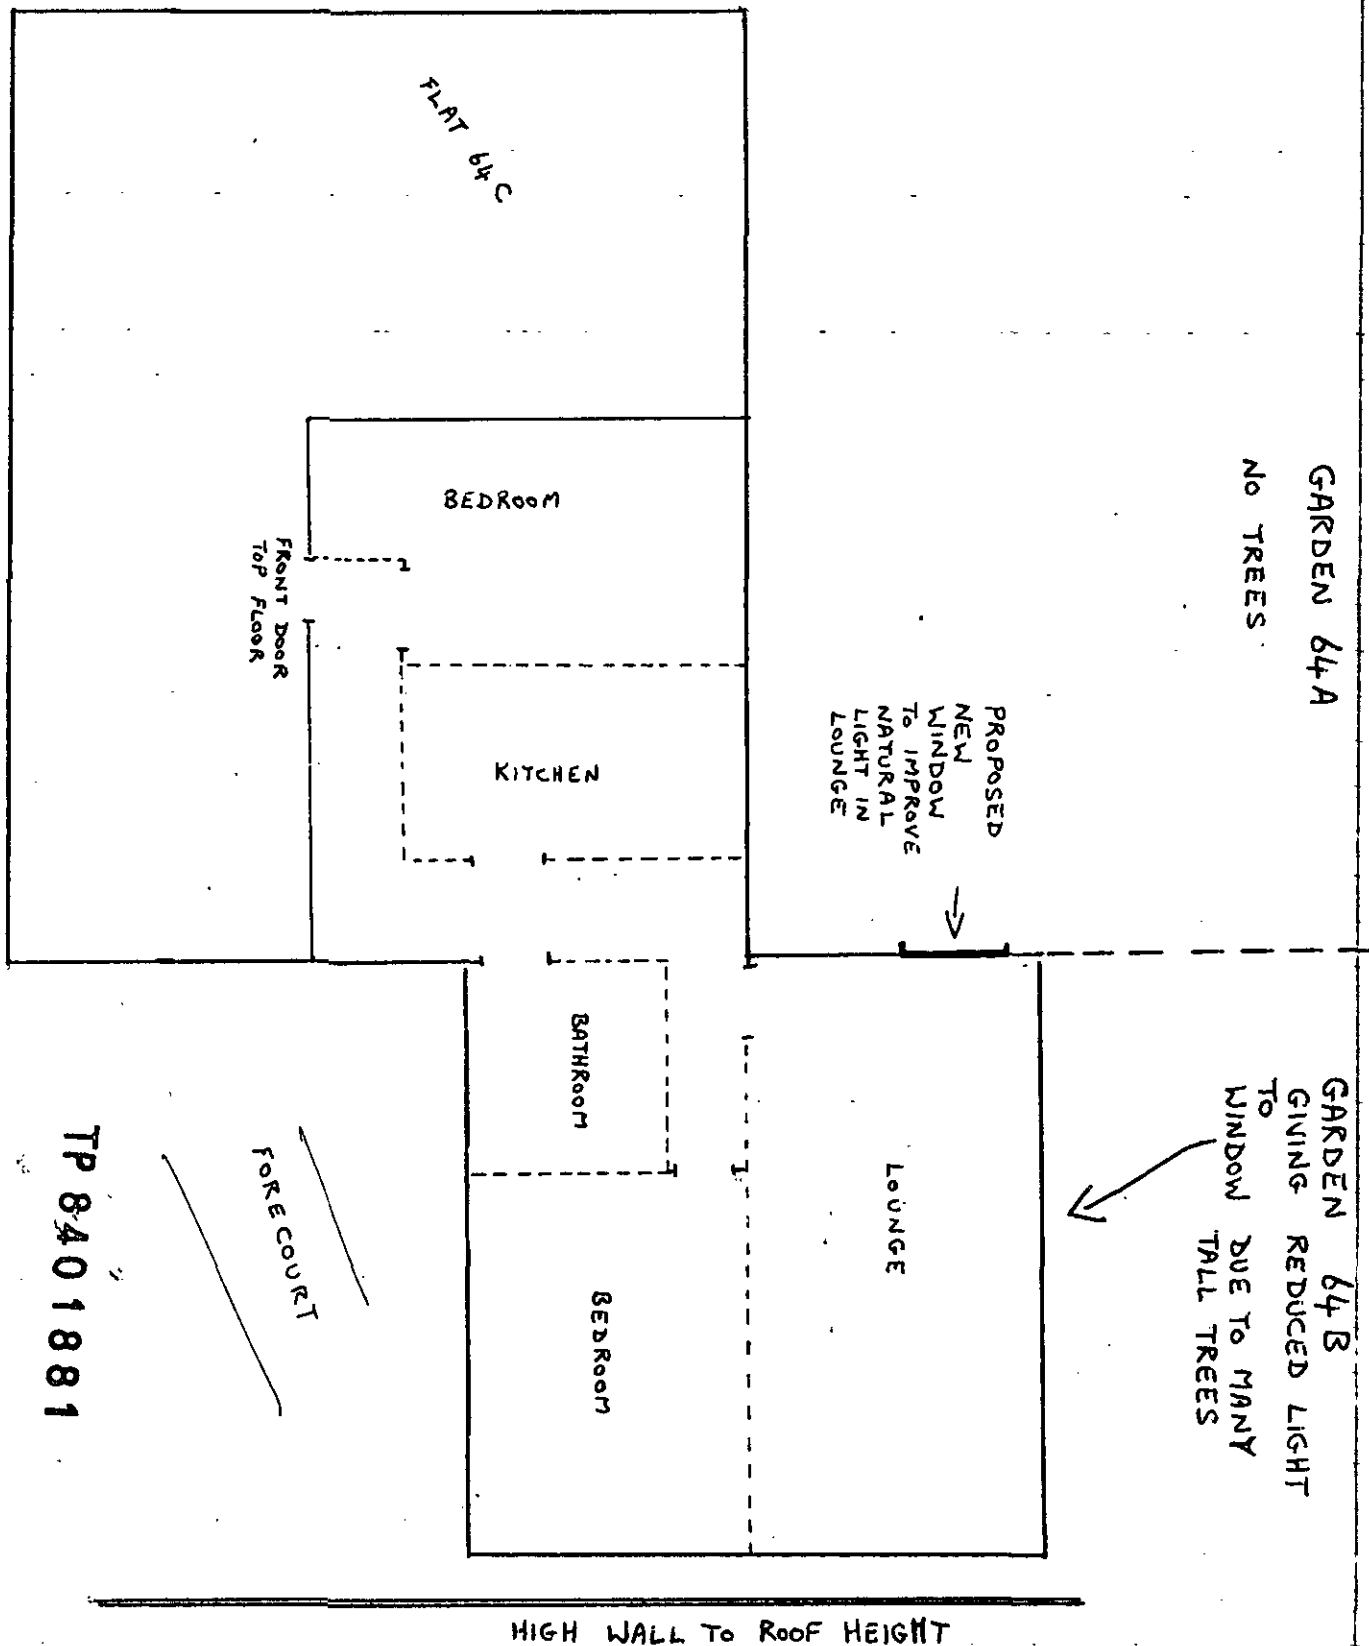


OUTLINE OF 64D: FIRST FLOOR (TOP FLOOR) FLAT

EXTERNAL WALLS ———
INTERNAL WALLS - - - - -
WINDOWS EXISTING ———

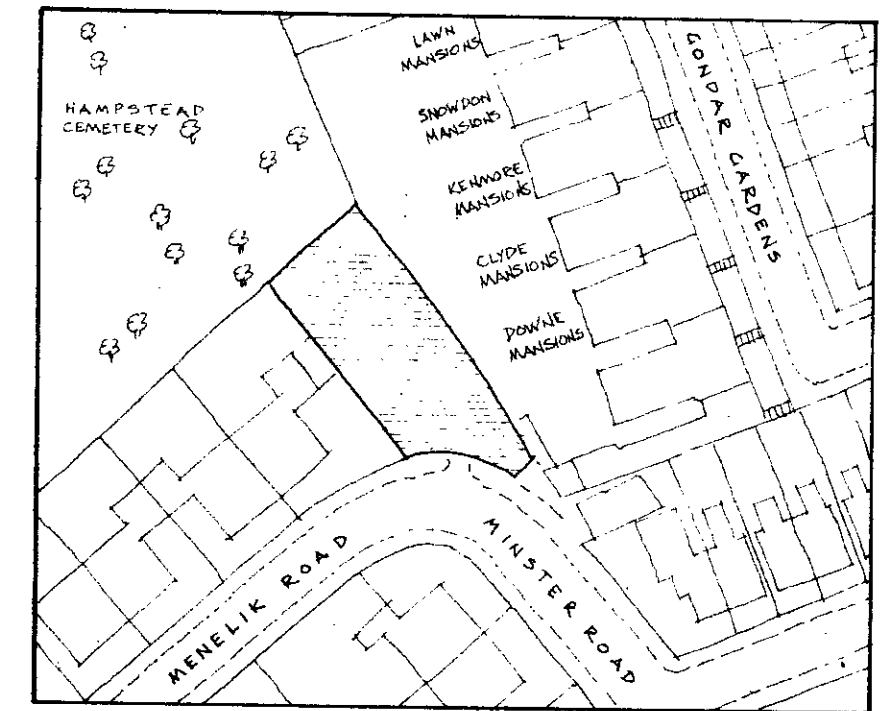

TP 8401881

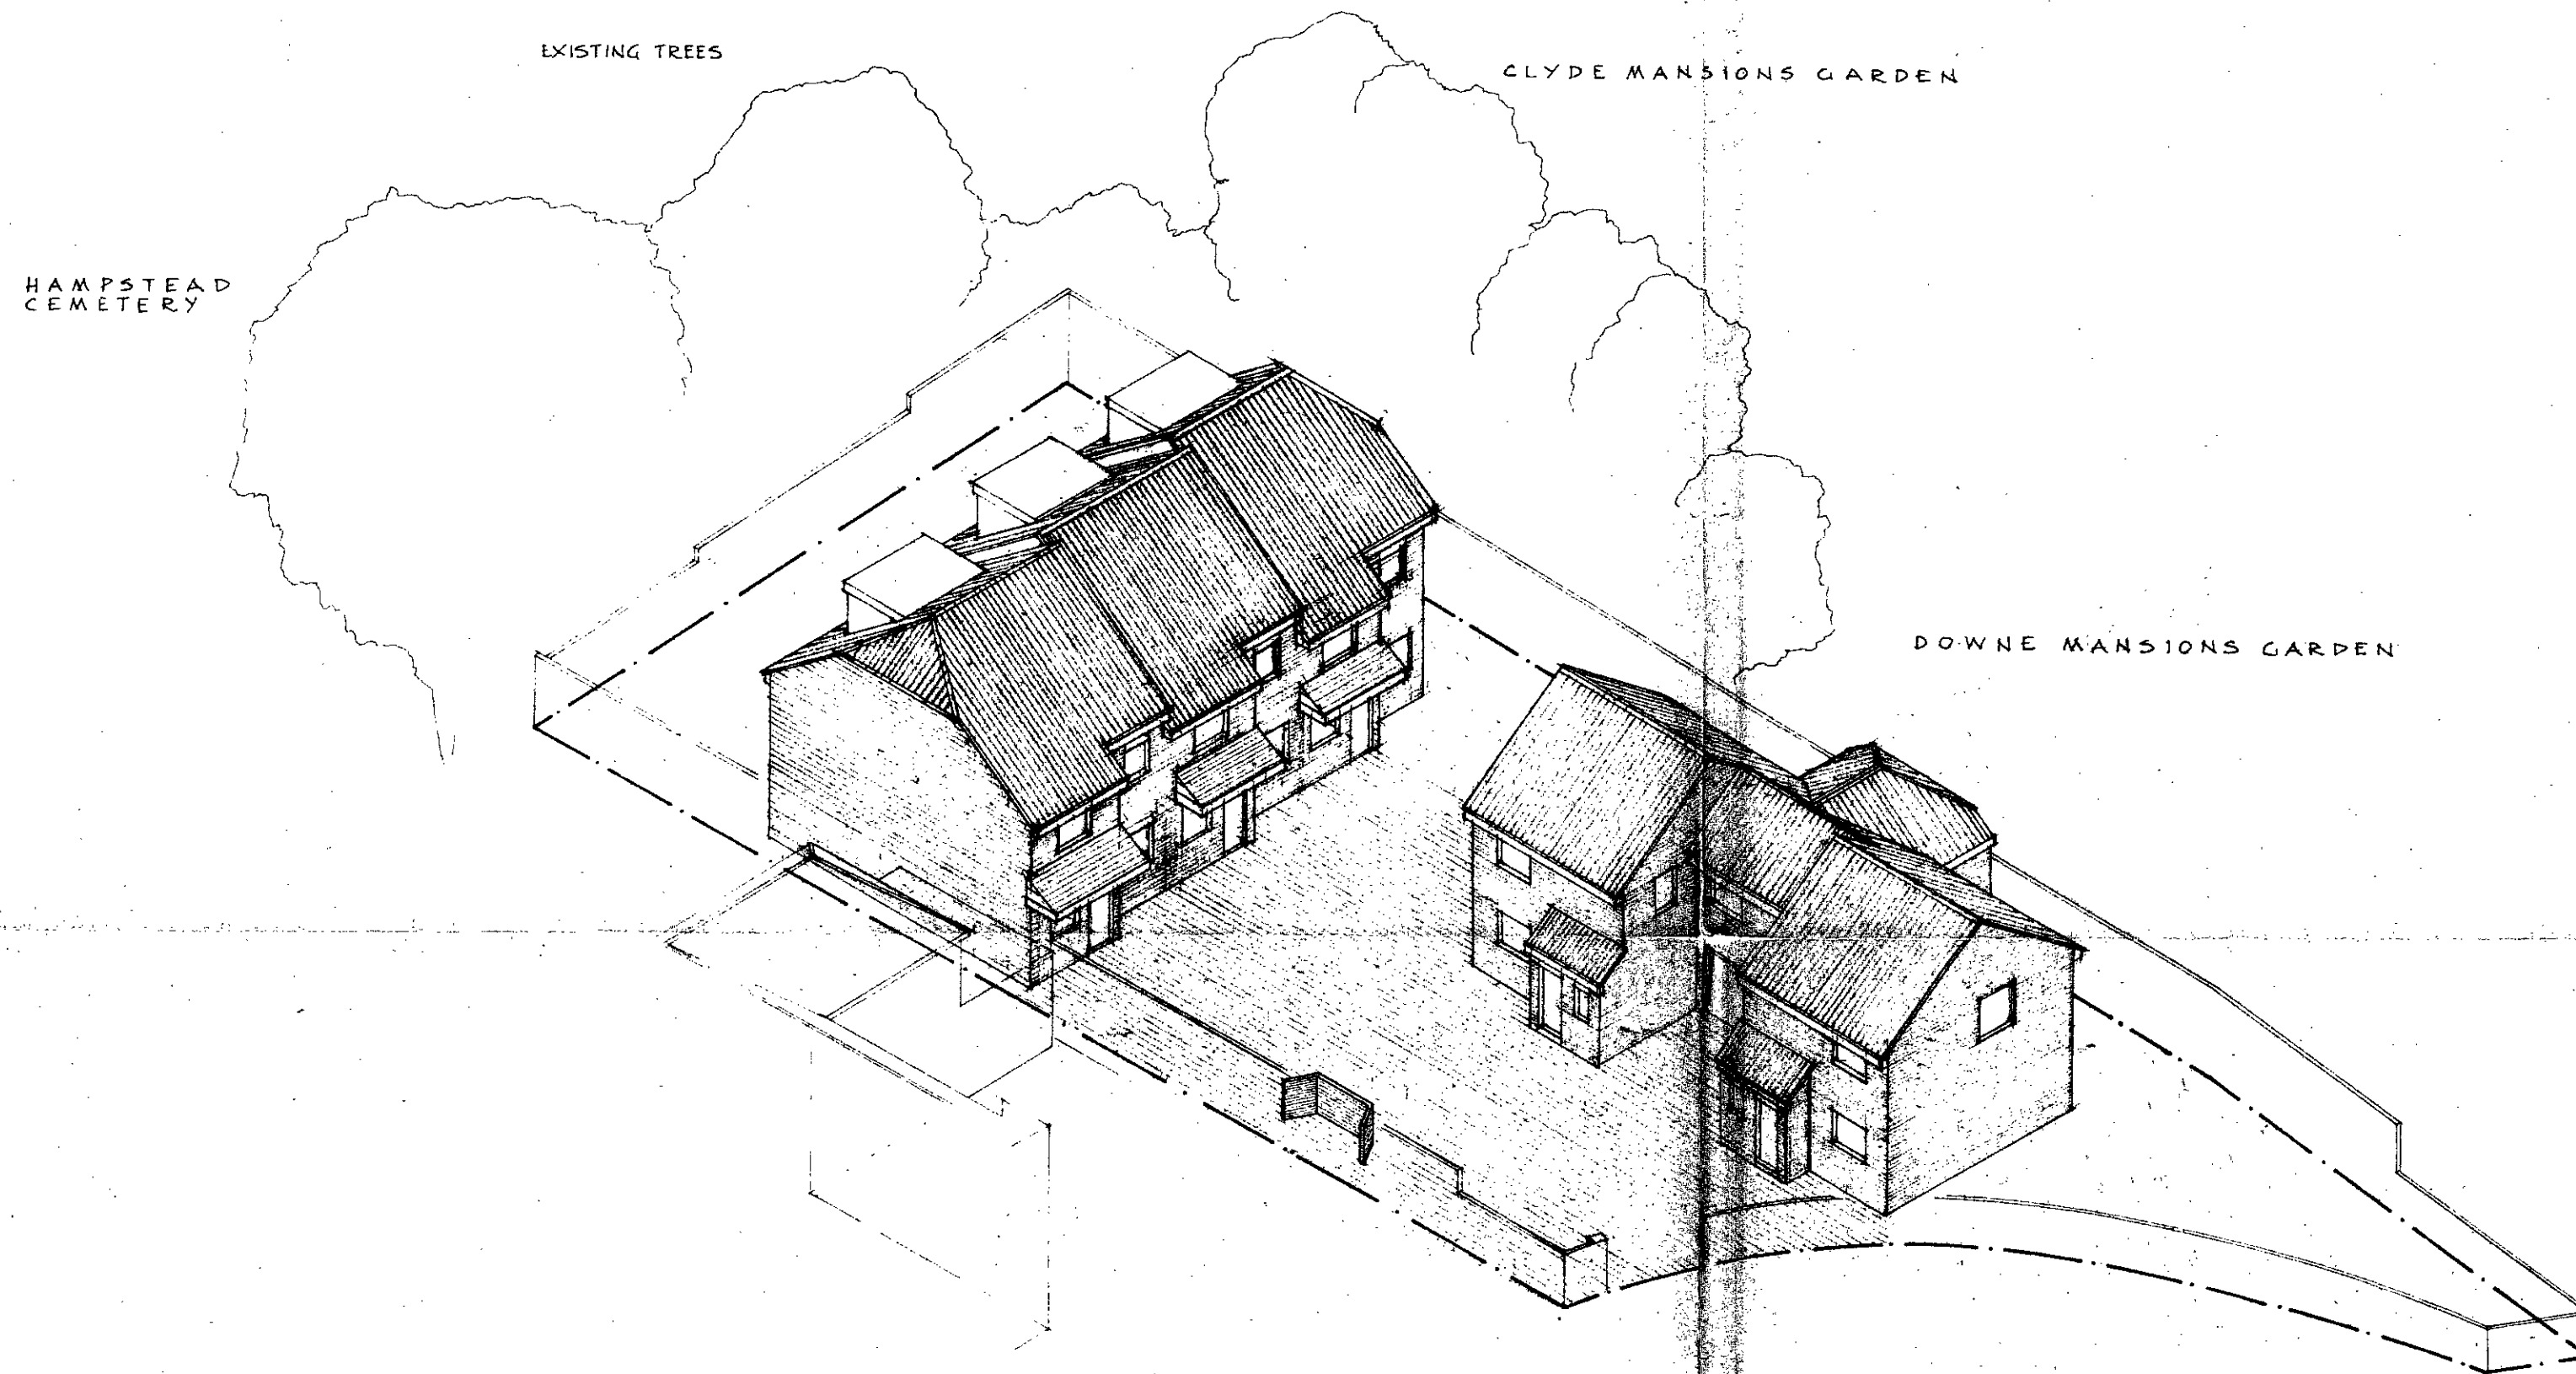


Location plan 1:1250


TP 8401800

REV. A. 5 STOREY BLOCK AMENDED TO 3 STOREY BLOCK EXCEPT FOR THE


PROJECT 5 MEWS HOUSES MENELIK ROAD LONDON NW2	
TITLE ISOMETRIC PLAN	SCALES
	DATE JULY 83
MICHAEL BROWNE & BRIAN MARTIN Architects 40-44 Station Road, North Harrow, Middx. HA2 7SE. Tel: 01-427 8387	
8305: 03	REVISION

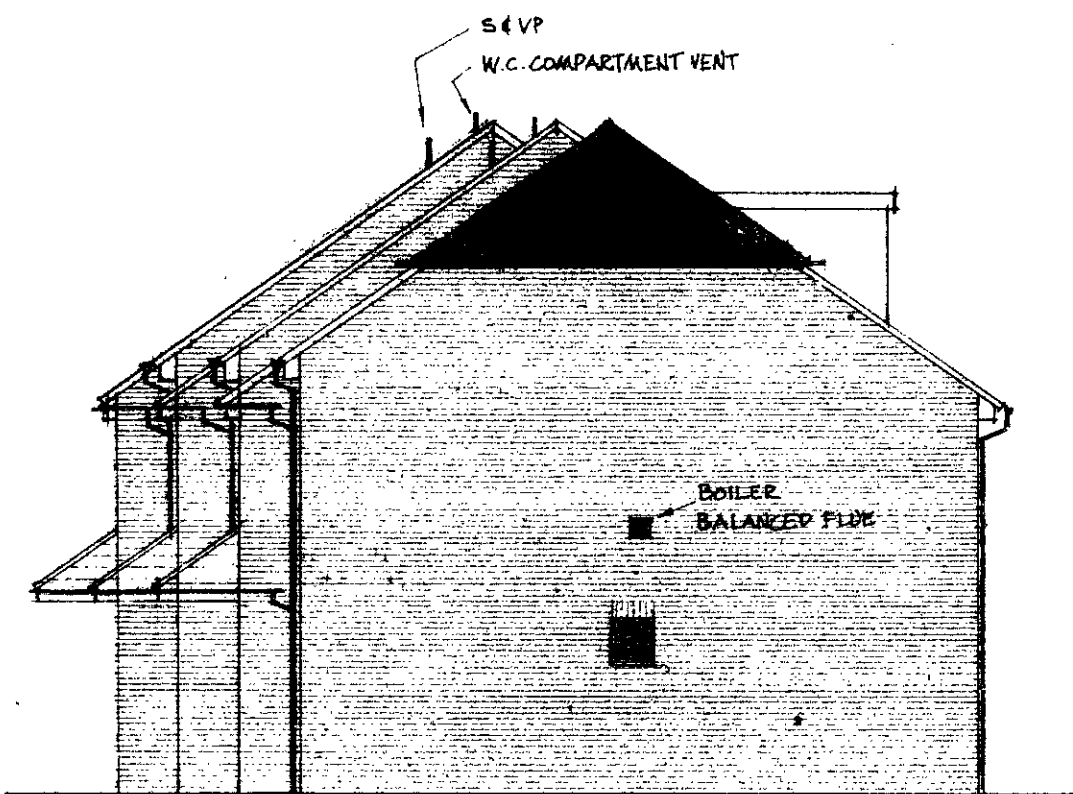


NORTH-EAST ELEVATION block a

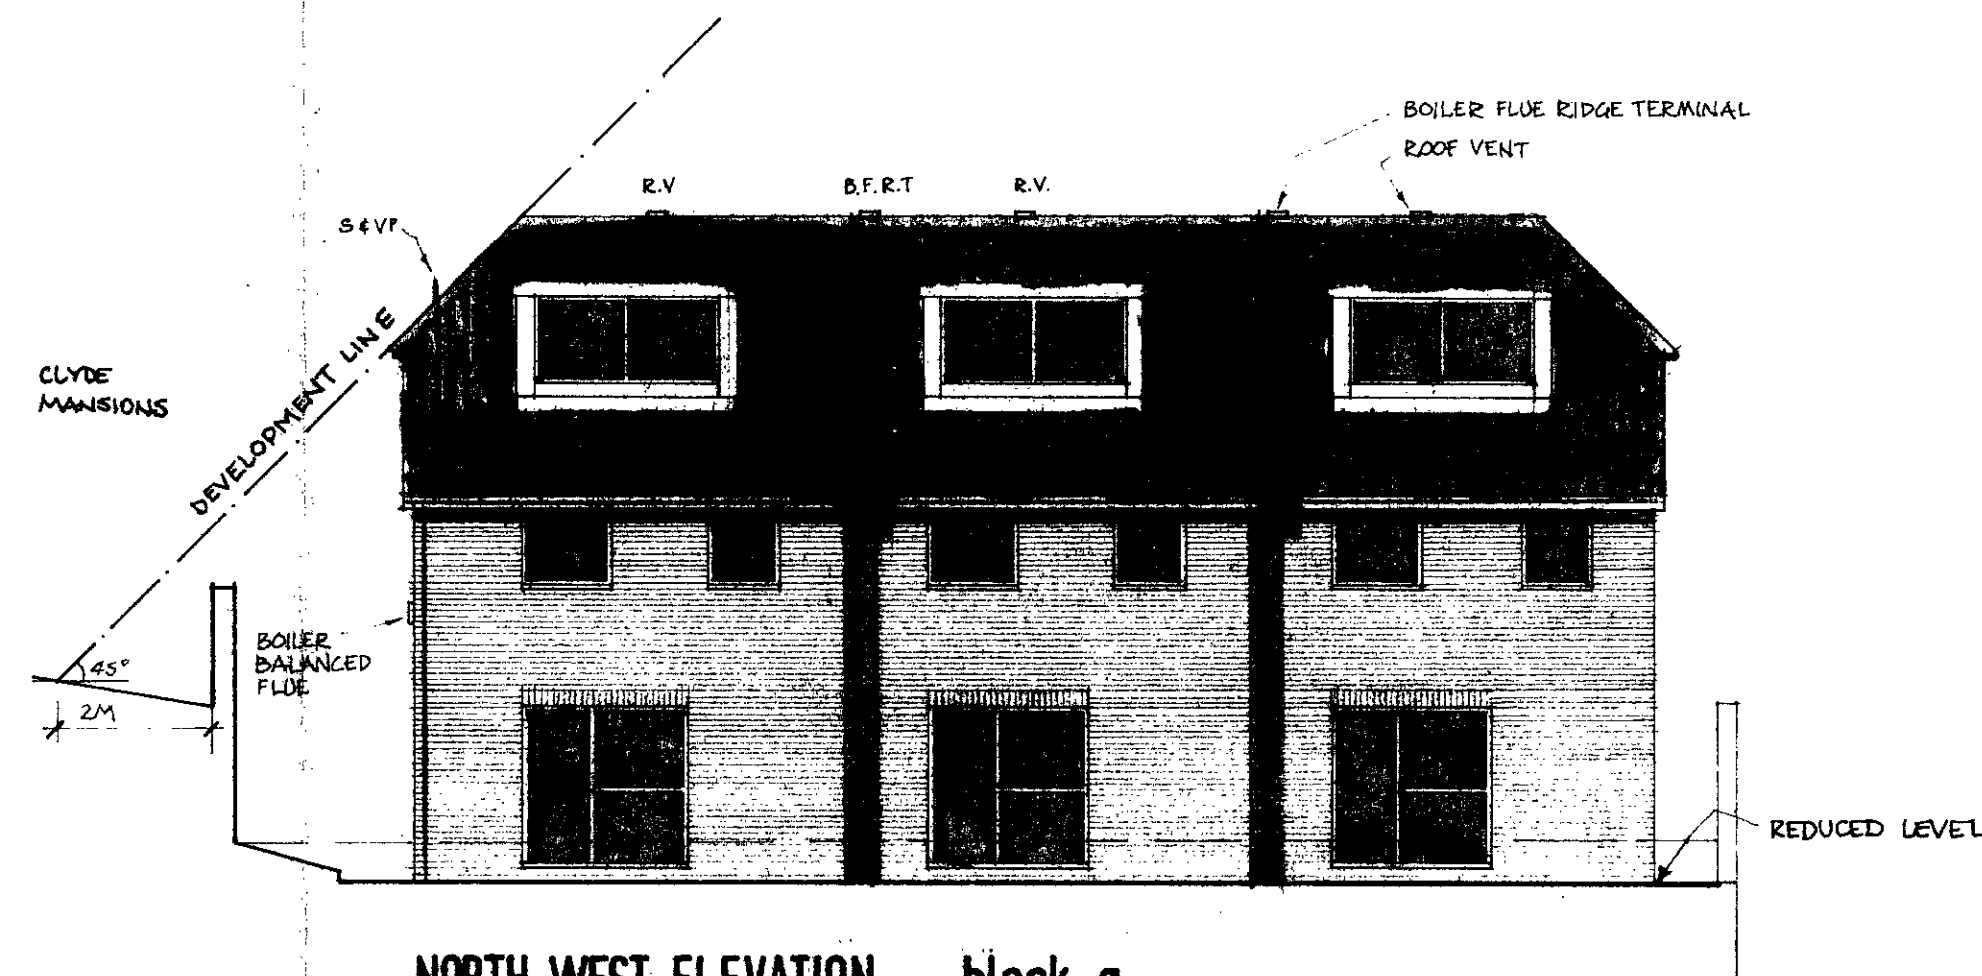


NORTH-WEST ELEVATION block a

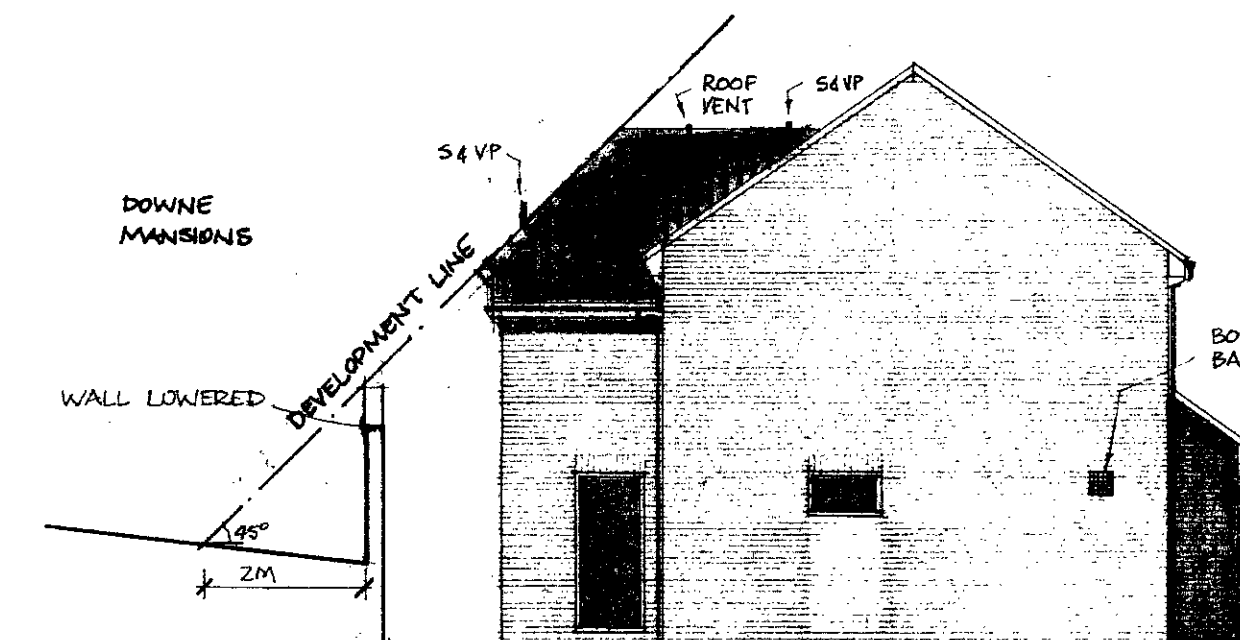

NORTH-WEST ELEVATION block b

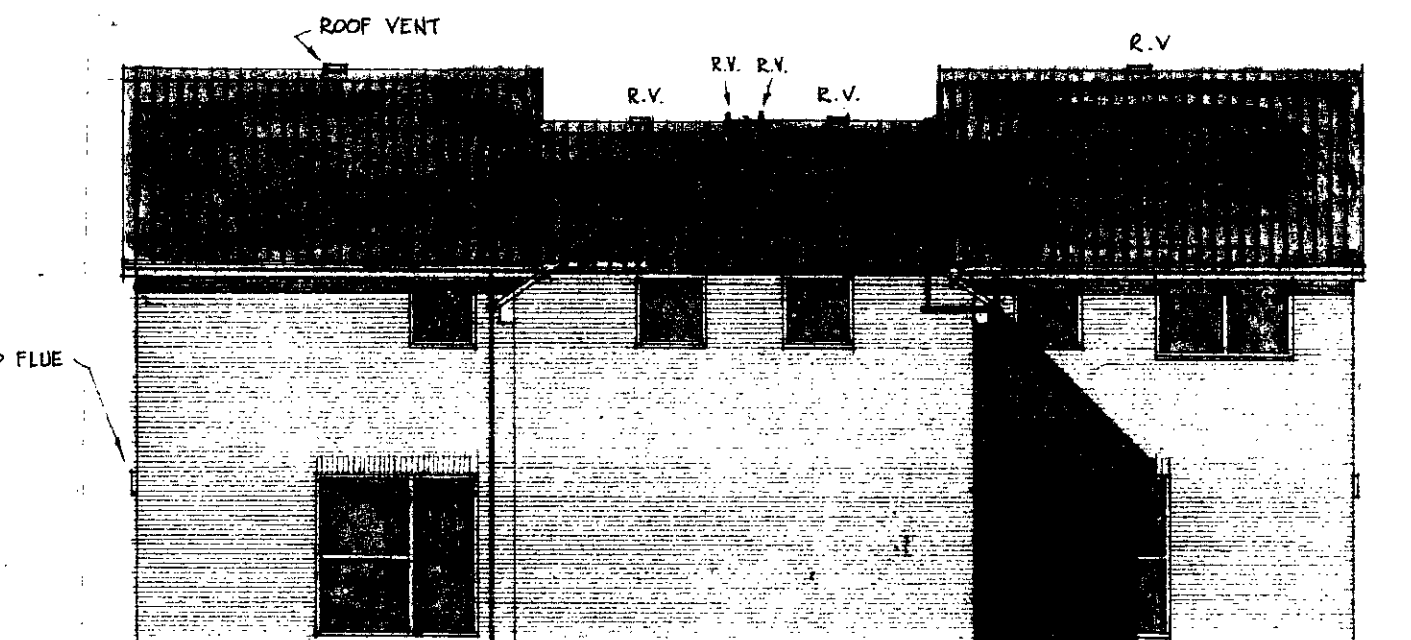

NORTH-EAST ELEVATION block b

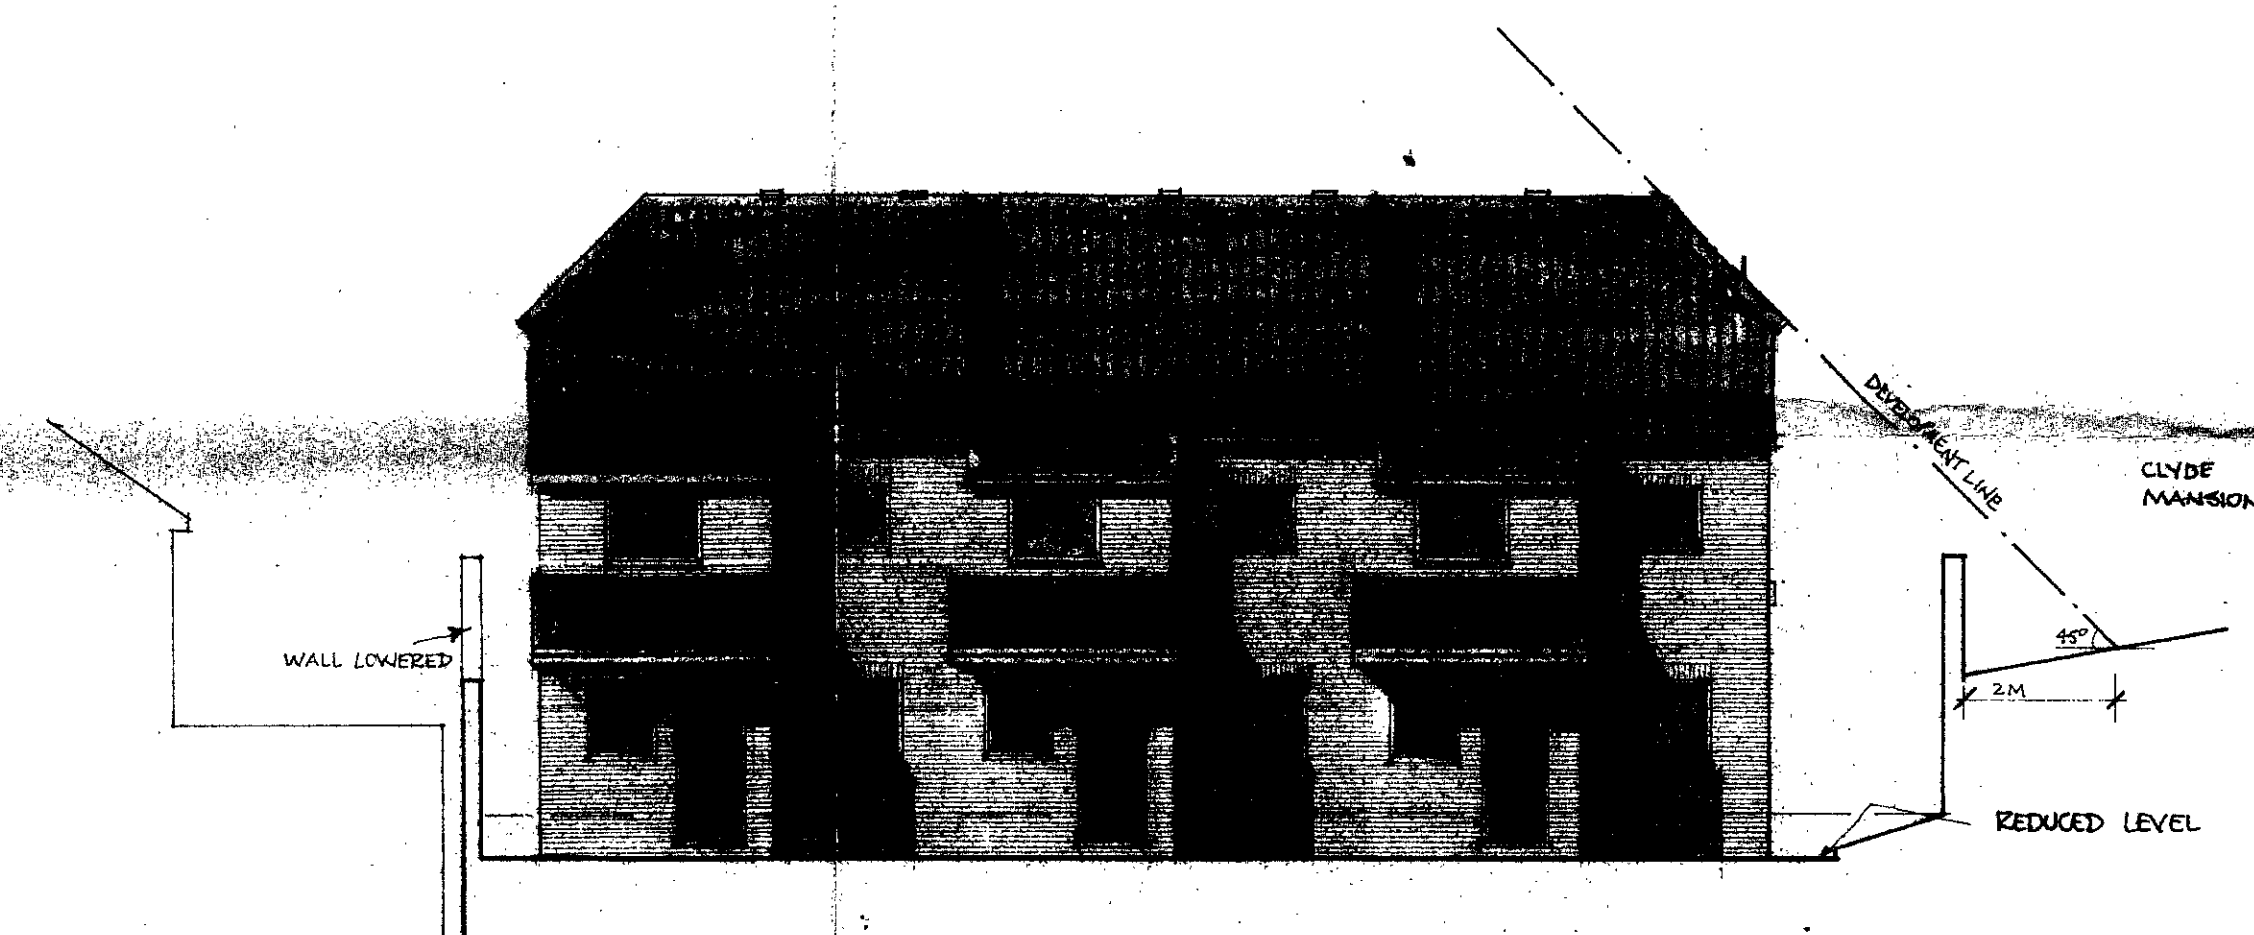


SOUTH-EAST ELEVATION block a




SOUTH-WEST ELEVATION block b

MATERIALS
 ROOF: REDLAND/REGENT MARK I, IS MOTTLED OR
 02 BROWN
 WALLS: HUDSONS LAYBROOK LIGHT MULTI-STICK FACINGS
 WINDOWS & DOORS: RIPPERS, PERMA-SOFTWOOD, STAINED, P. GLAZED

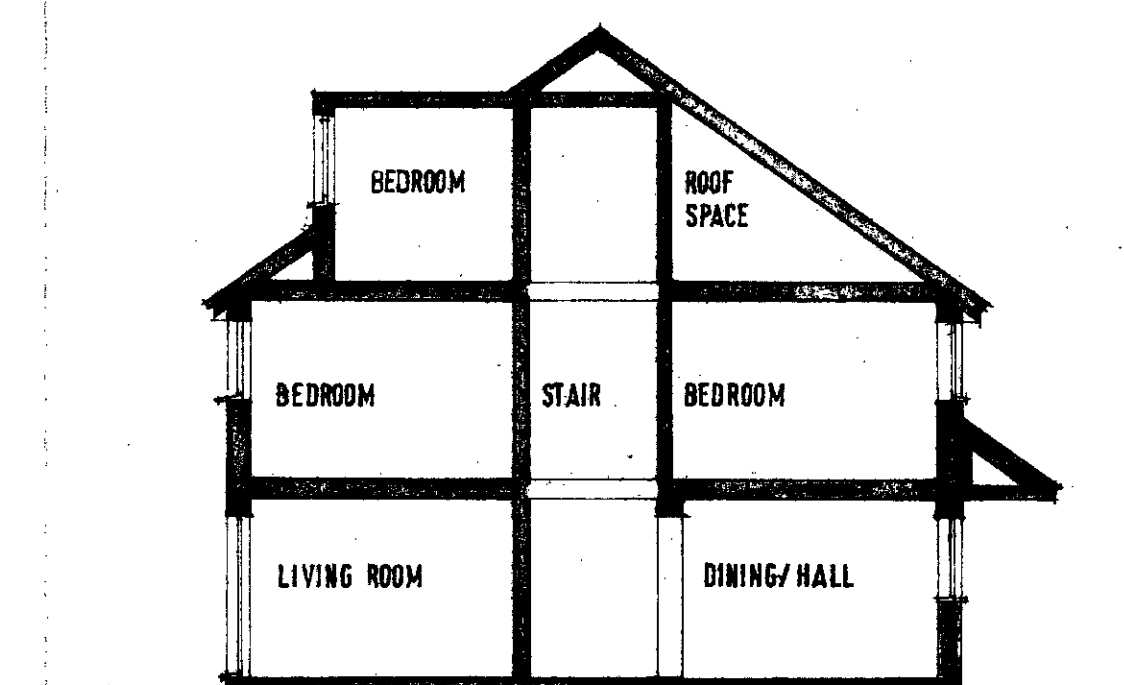

SECTION A block a

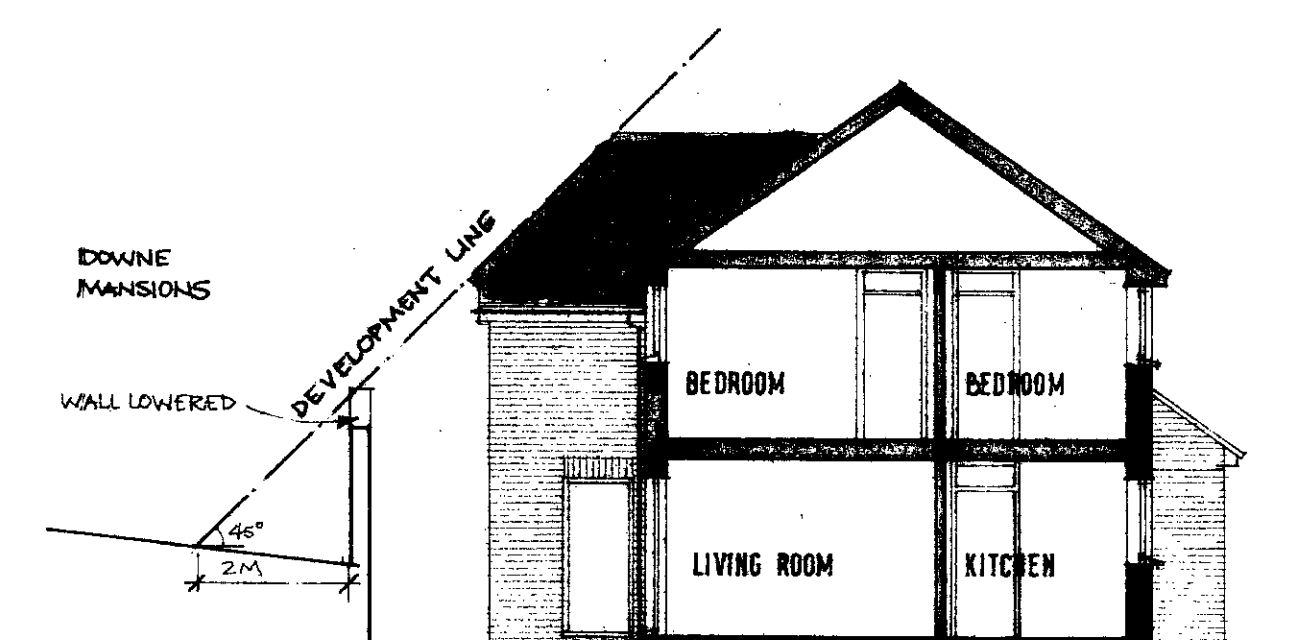

SECTION B block b

TP 8401800

REV. E PORCH FULLY ENCLOSED TO FORM DINING/HALL BLOCK A SERIES 20/7/04
 REV. D PORCH ENCLOSURE ADDED TO BLOCK A S.E. ELEVATION 20/7/04
 REV. C OPENING WINDOWS SHOWN. ROOF TERMINALS SHOWN 20/6/03
 REV. B W.C. WINDOW ADDED NW ELEV. BLOCK A 20/6/03
 REV. A GARAGE DOORS REVISED. R.W. SUPPLIED SHOWN 21/6/04

PROJECT 5 MEWS HOUSES MENELIK ROAD LONDON NW2		SCALE: 1:100
TYP ELEVATIONS + SECTIONS		DATE: JULY 03
ARCHITECTS MICHAEL BROWNE & BRIAN MARTIN 40-42 Station Road, North Harrow, Middlesex HA1 1SE Tel: 020-221-3333		
8305:02		E