

NOTES:

DO NOT SCALE. USE FIGURED DIMENSIONS ONLY.
All dimensions to be checked on site.
Drawing to be read with all relevant Architectural, Interiors, Structural, M&E, Drainage/Public Health, Landscape, Civils and Interiors drawings and specifications. Any discrepancies between consultant's drawings to be reported to the Architect before any work commences. The Contractor's attention is drawn to the Health & Safety matters identified in the Health & Safety plan as being potentially hazardous.
These items should not be considered as a full and final list.
The Work Package Contractor's normal Health & Safety obligations still apply when undertaking constructional operations both on and off site.
Ayre Chamberlain Gaunt take no responsibility for the location of legal boundaries indicated on this drawing and advise a separate drawing be completed by a specialist surveyor in order to establish exact boundaries.
DWG files provided for information only. Refer to PDF record.
The copyright of this drawing is held by Ayre Chamberlain Gaunt Ltd. Not to be used for any purpose without consent.

EXTERNAL REFERENCE
PROCTOR COLE WATTS RUTTER
DRAWING NO#: P-105
DRAWING TITLE: HOUSE TYPE C
PLANS, SECTIONS, ELEVATIONS
DATE: 06/04/2018
REV: B

Materials as approved ref: 2015/2559/P

ACGARCHITECTS.CO.UK

Ayre Chamberlain Gaunt
Belvedere House
Basing View
Basingstoke
Hampshire, RG21 4HG
+44 (0)1256 363 987
mail@acgarchitects.co.uk



PROJECT
College Lane
Kentish Town NW5


DRAWING TITLE
House Type C

REV	DATE	DESCRIPTION	TN
1	27/09/19	S73 Application Submission	


REV.	VER.	APPROVED BY
P1	.00	RG

DRAWING NO.
project code - originator - volume - level - type - role - number
295-ACG-ZZ-00-DR-A-P106


SUITABILITY
code description
D5 SUITABLE FOR PLANNING

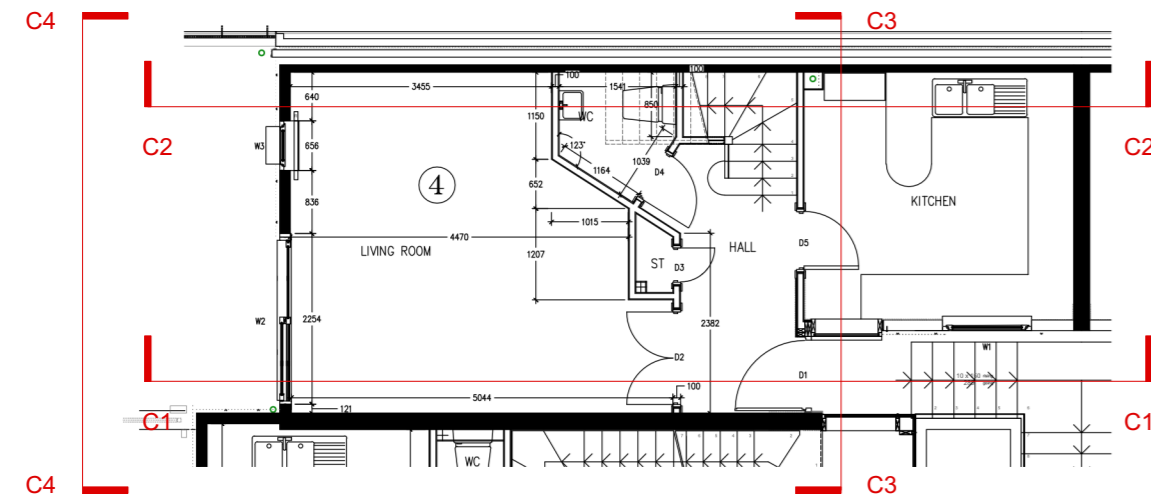


Ground Floor Plan
Scale 1:100

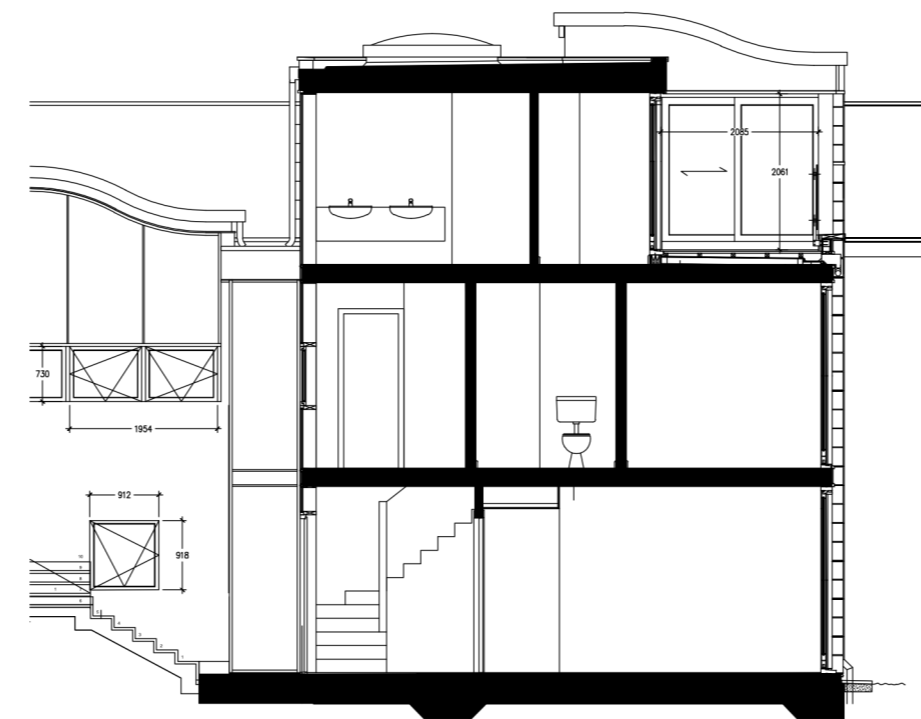


Section C1
Scale 1:100

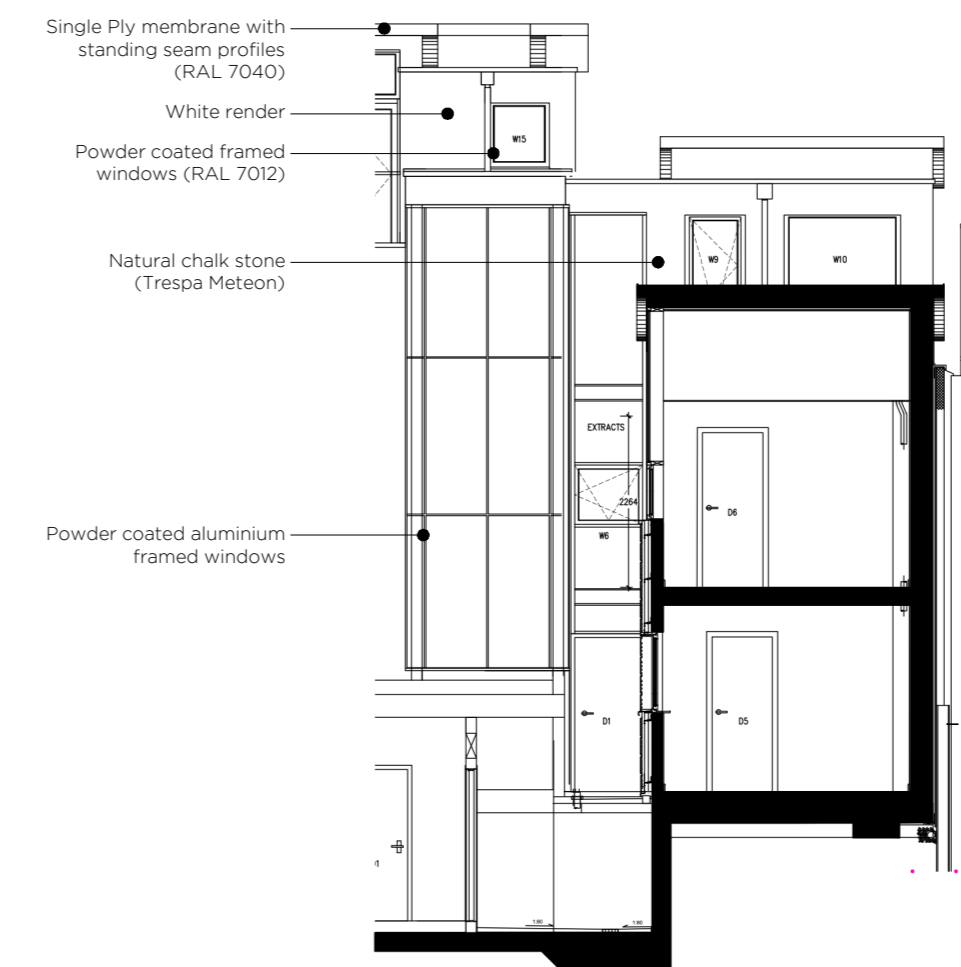


Section C3
Scale 1:100

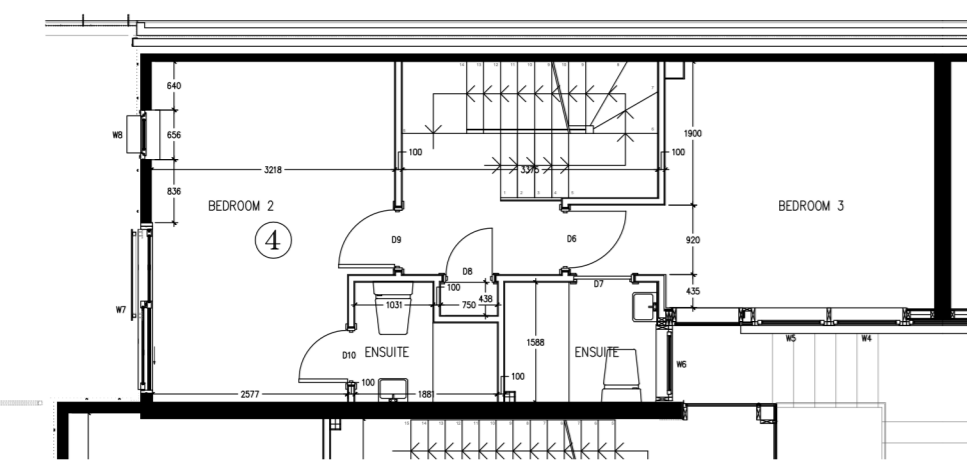


First Floor Plan
Scale 1:100

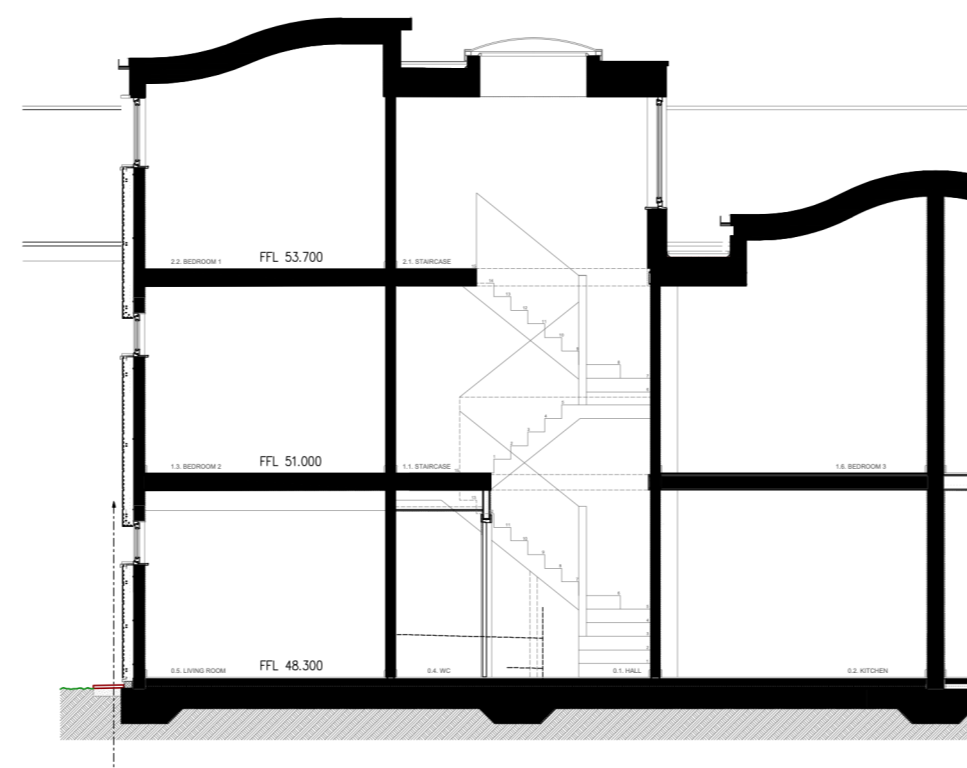

Section C2
Scale 1:100

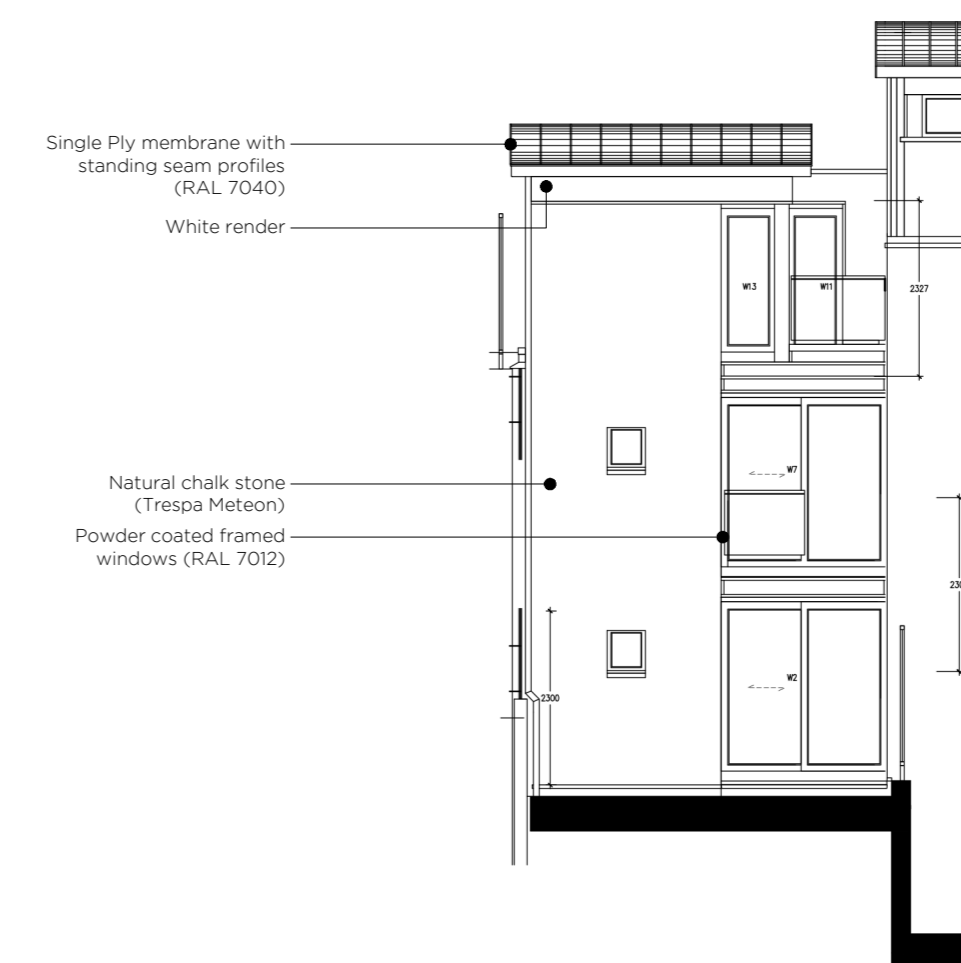

Side Elevation C4
Scale 1:100

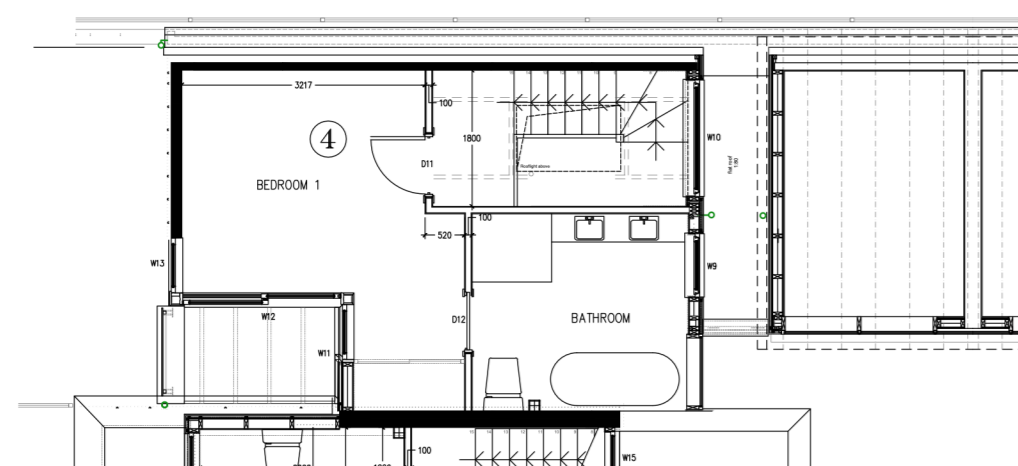

Second Floor Plan
Scale 1:100

House Type C
Scale 1:100