




FRONT ELEVATION
SCALE 1:100

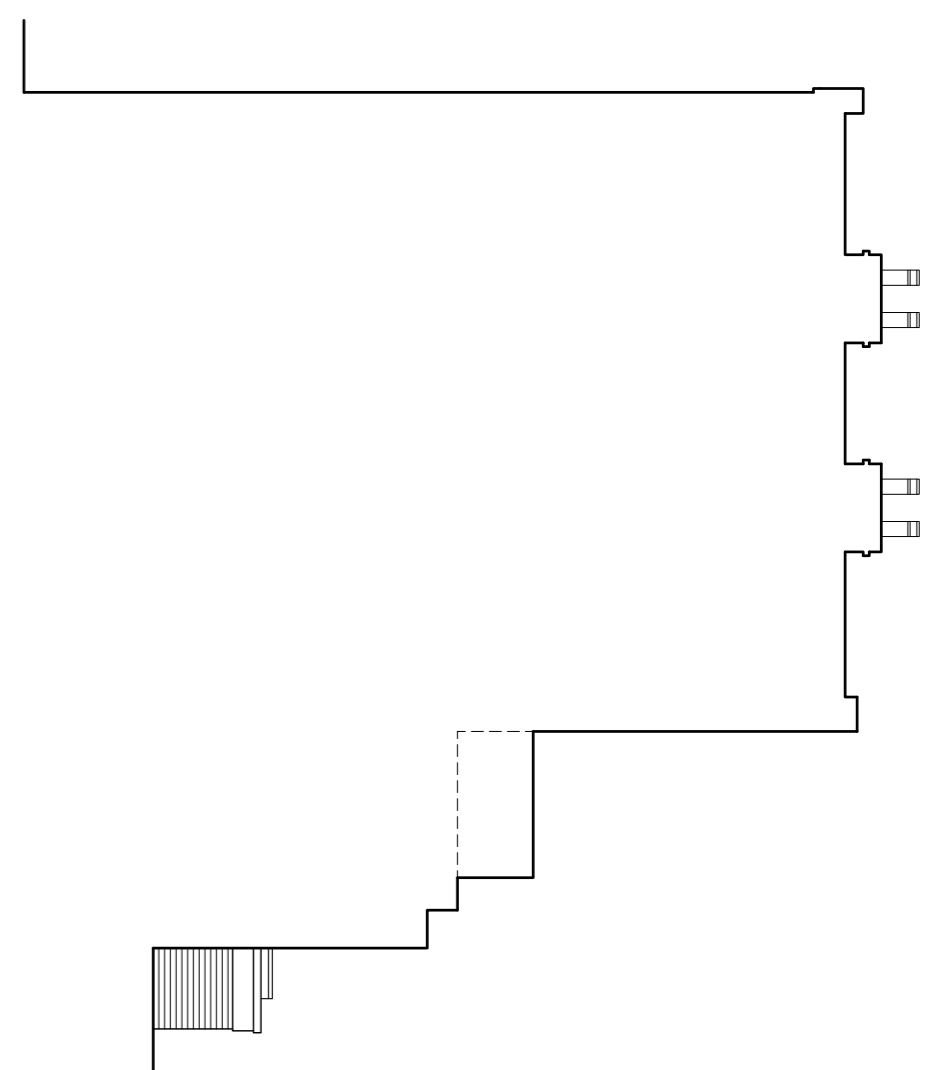


SIDE ELEVATION
SCALE 1:100

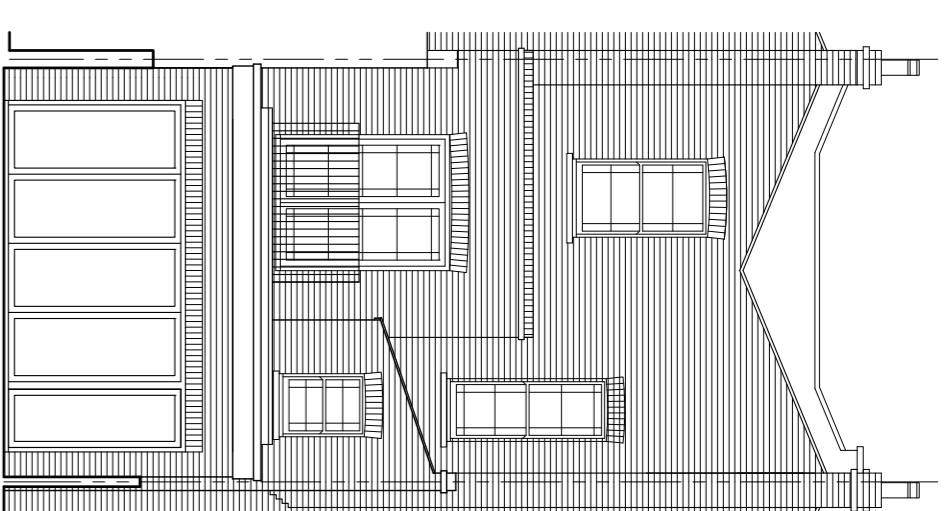




REAR ELEVATION
SCALE 1:100

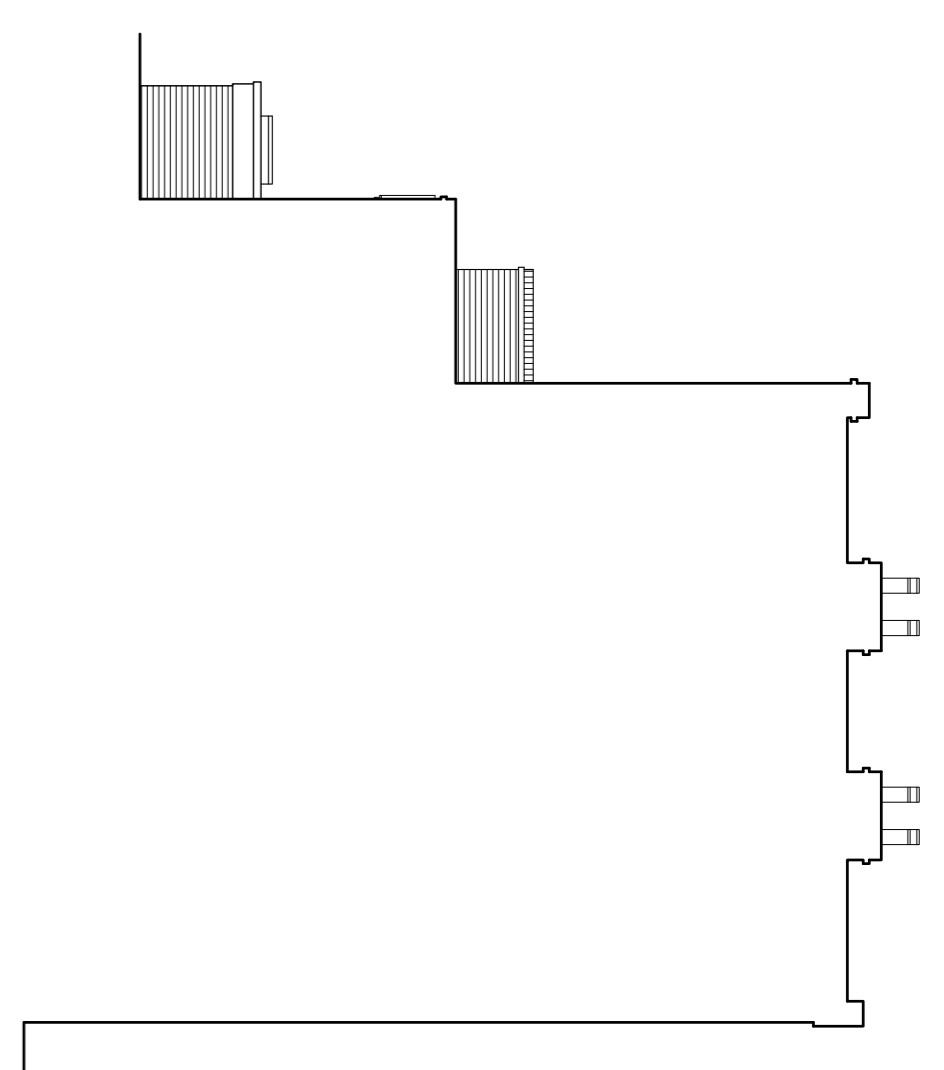

SIDE ELEVATION
SCALE 1:100

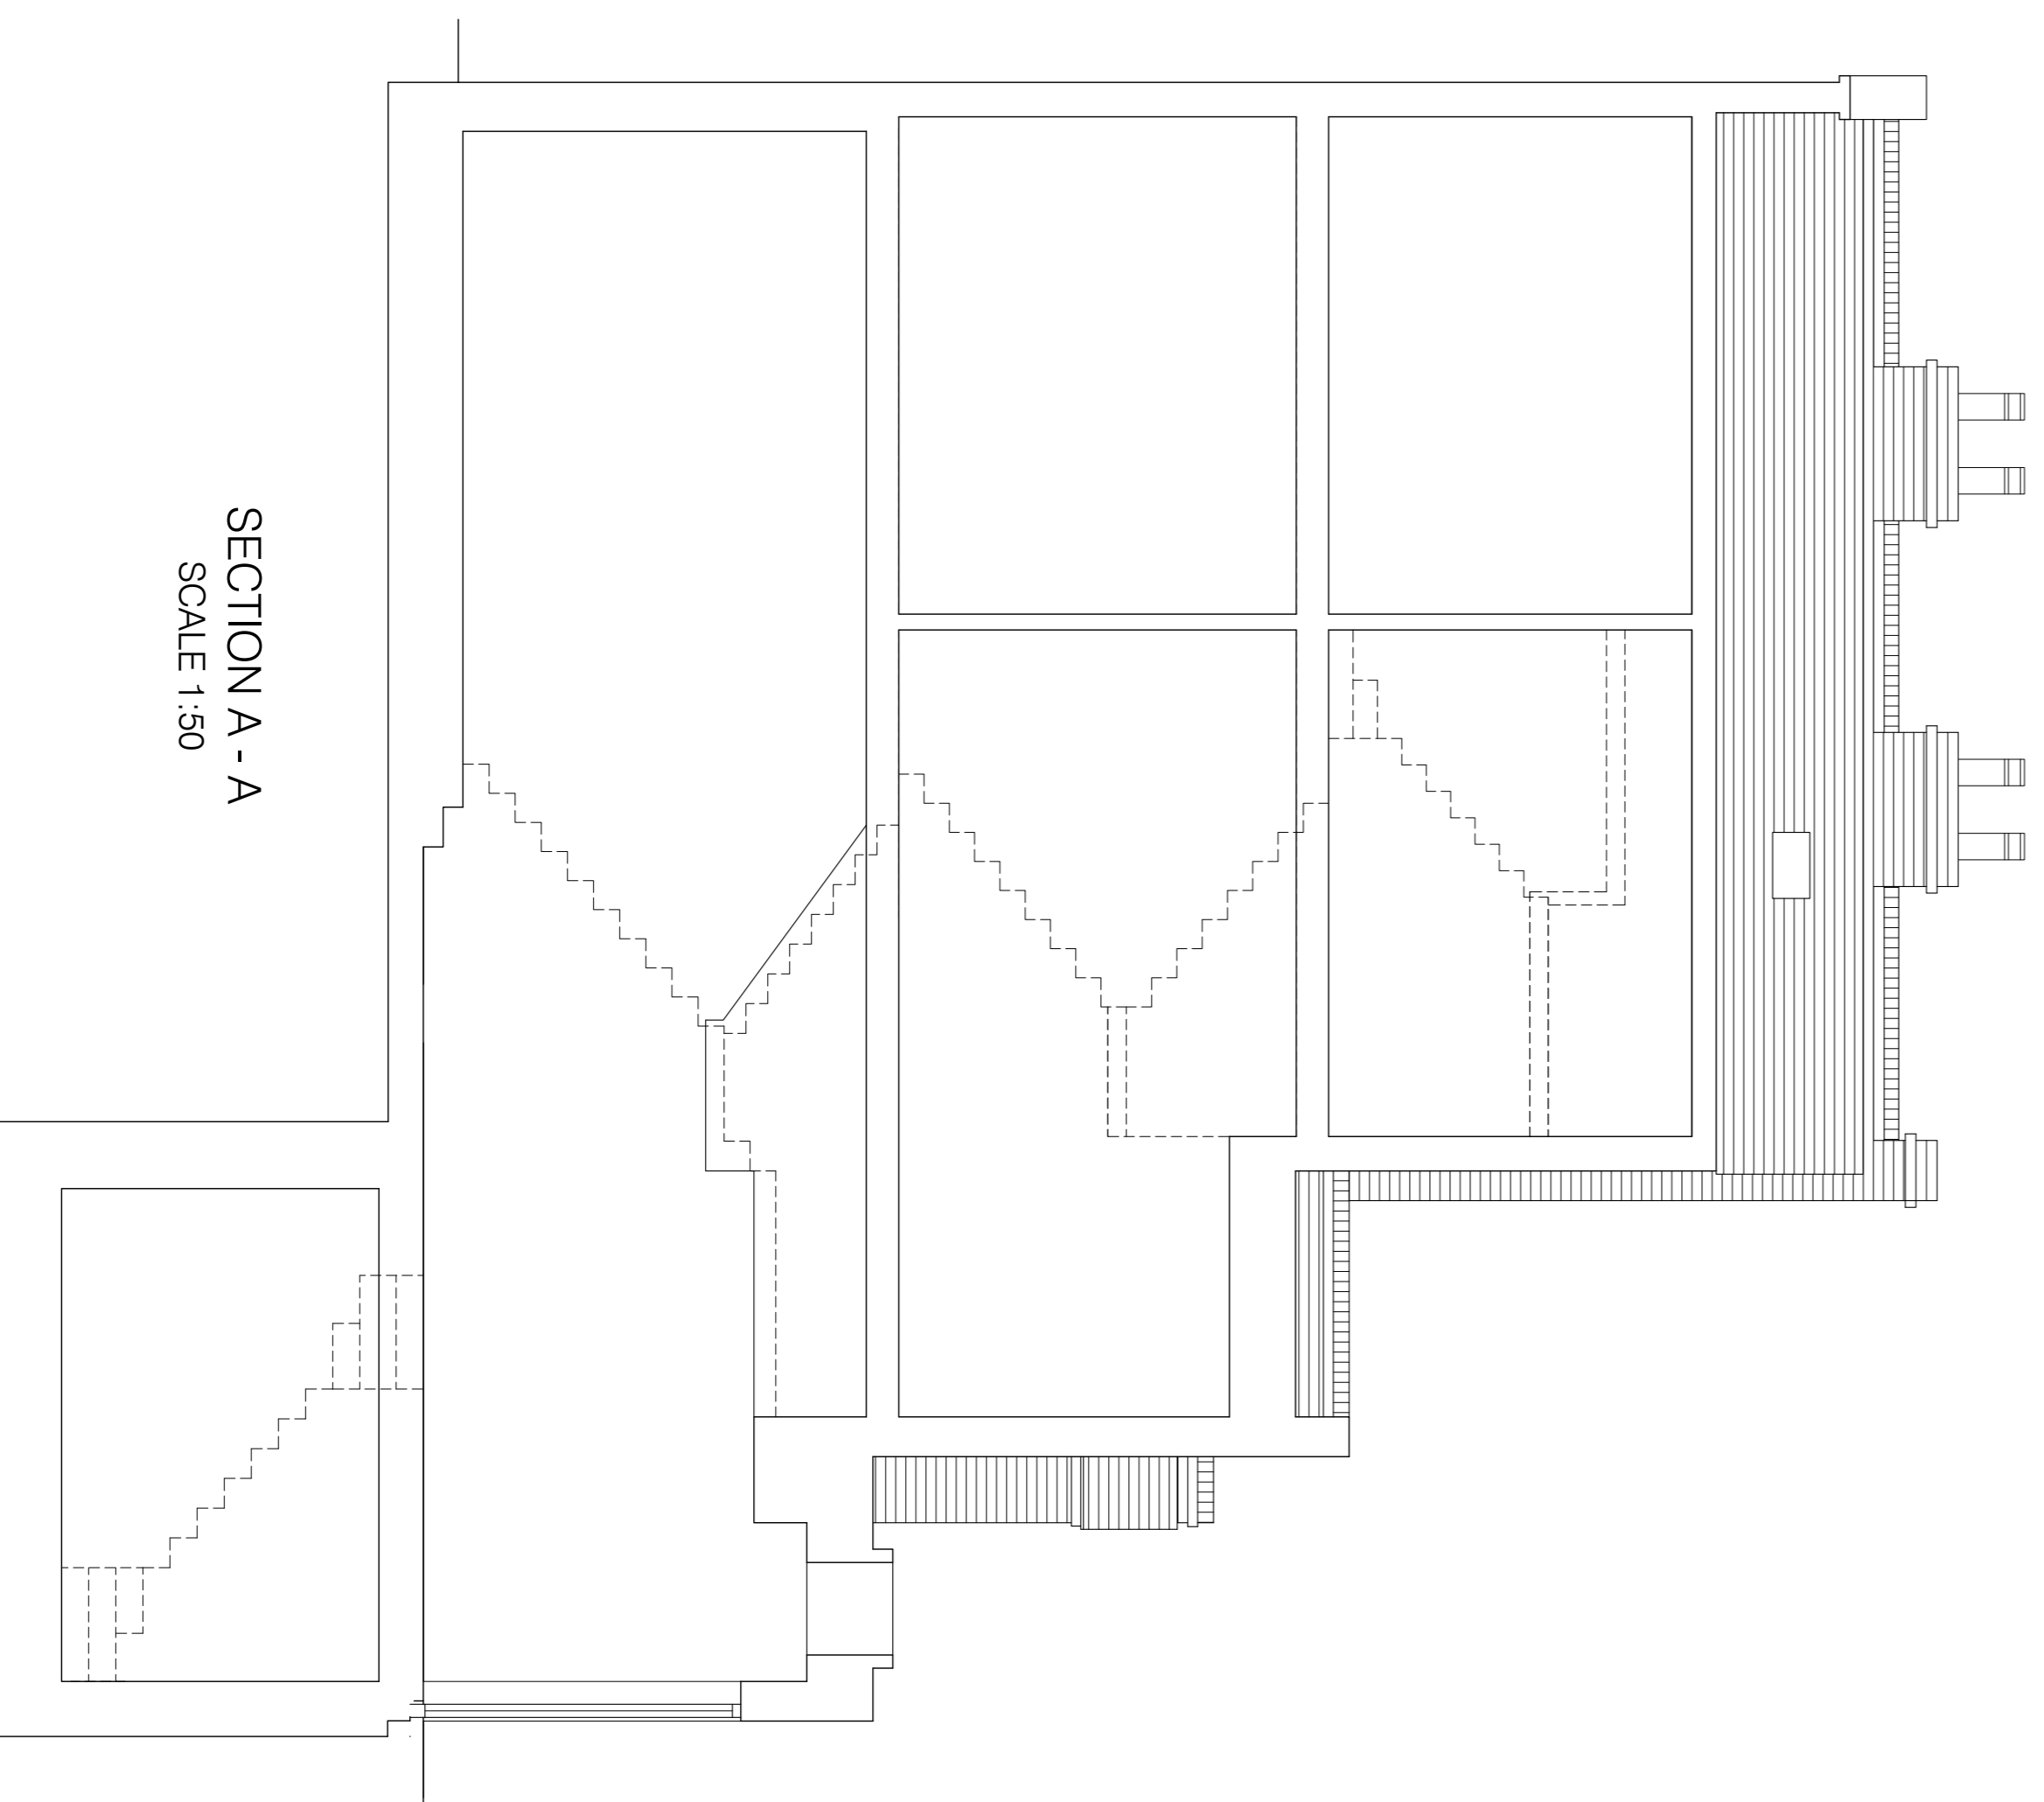

SECTION A - A
SCALE 1:50

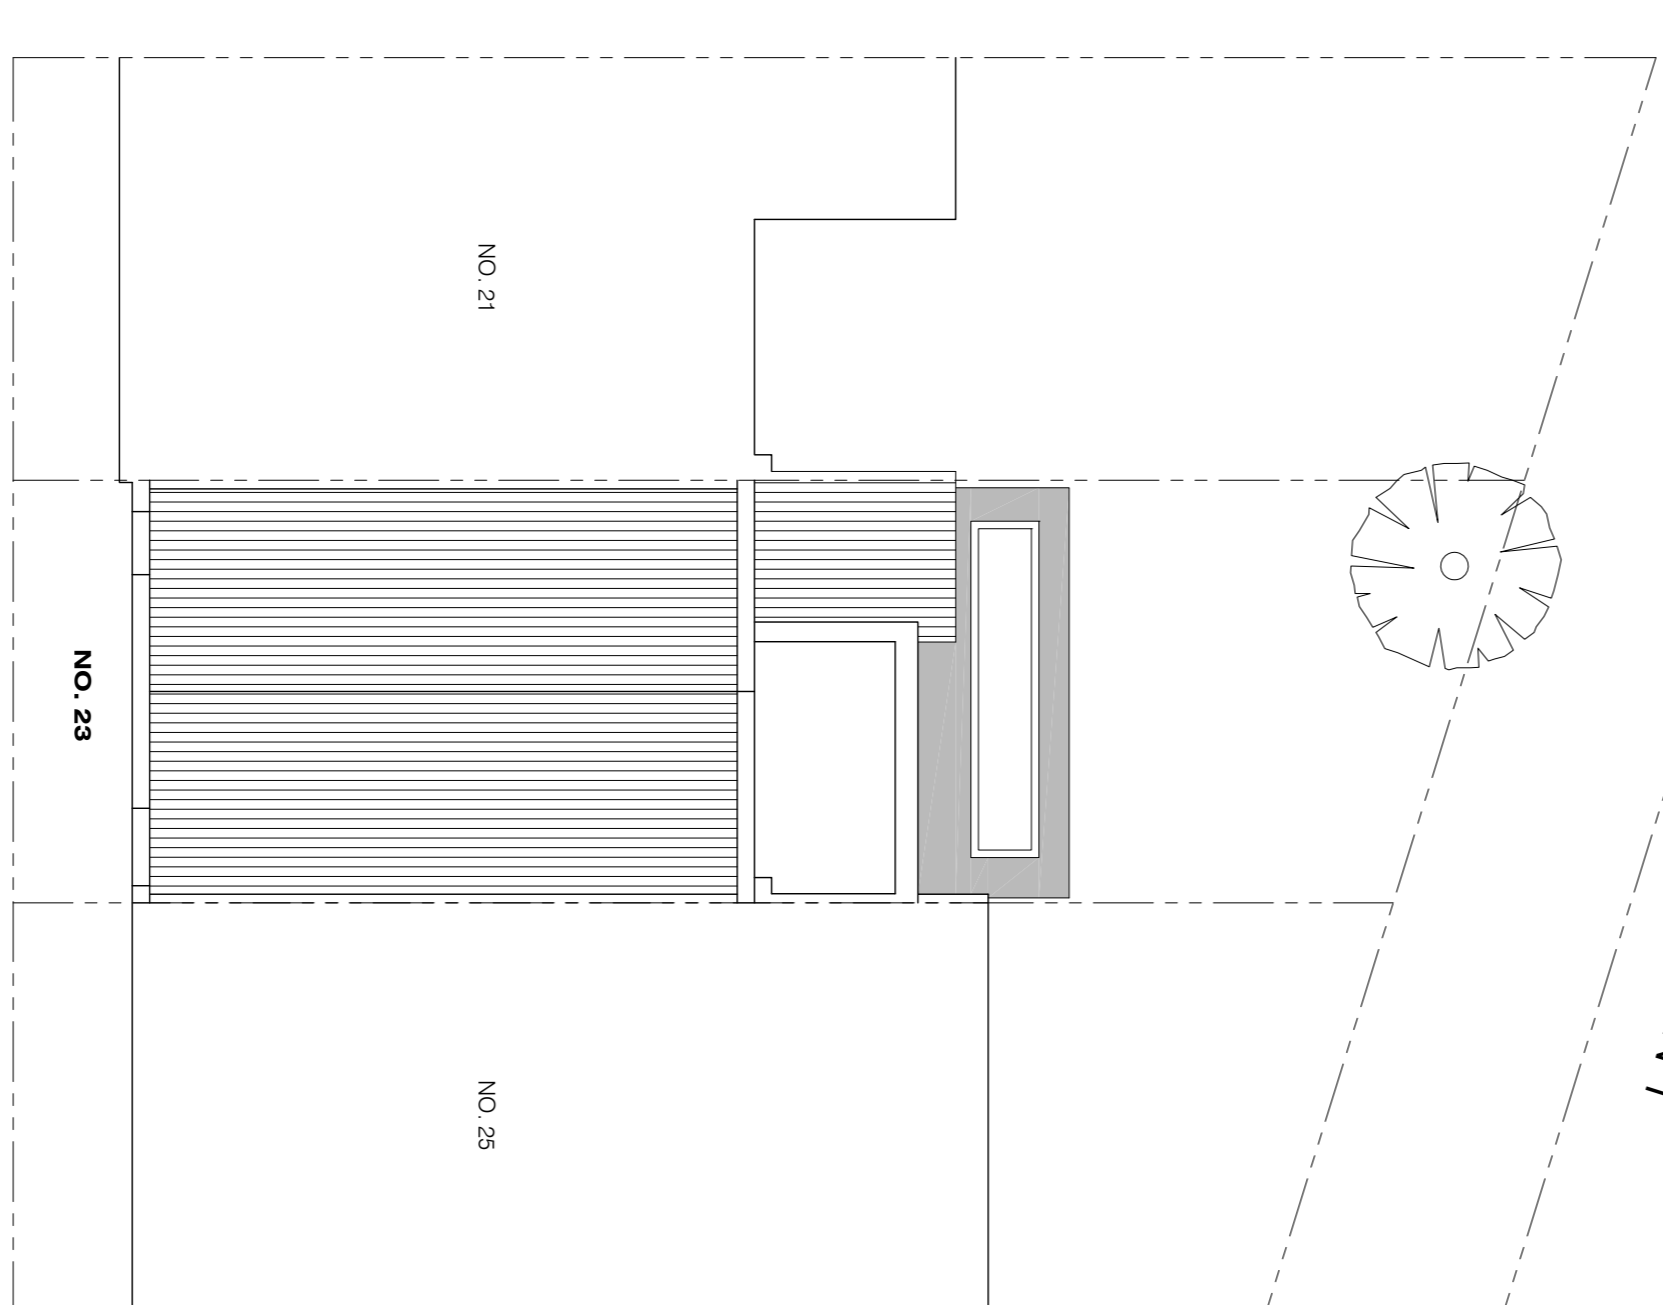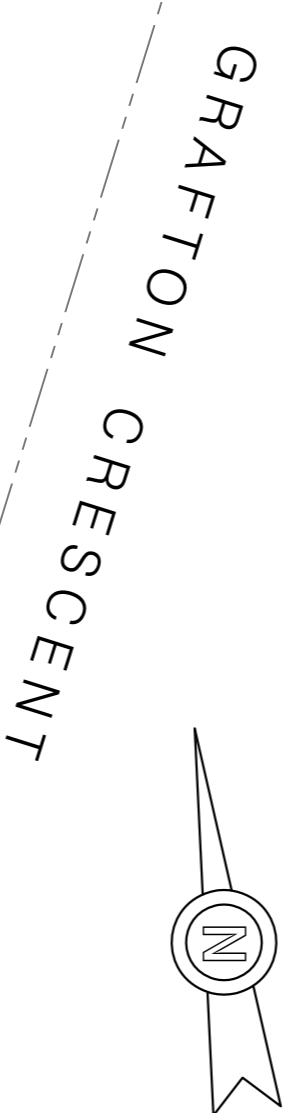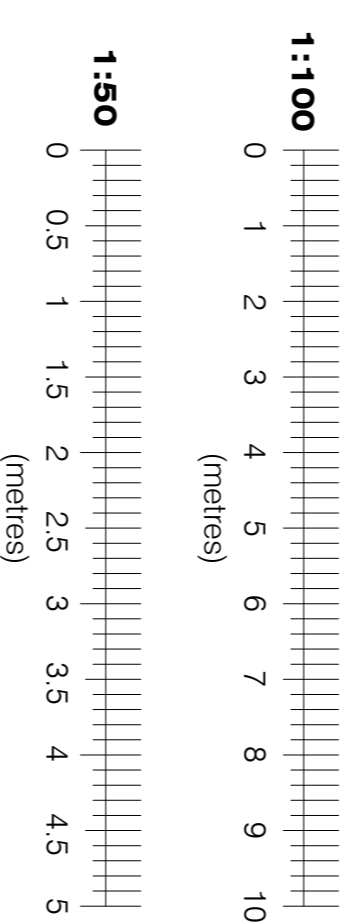


HEALEY STREET
SITE PLAN
SCALE 1:100

- NOTES:
1. THIS DRAWING IS THE COPYRIGHT OF PCDS LTD AND MAY NOT BE REPRODUCED WITHOUT THEIR PRIOR PERMISSION.
 2. THIS DRAWING IS TO BE READ IN CONJUNCTION WITH ALL RELEVANT SUB CONTRACTORS AND OTHER PCDS DRAWINGS.
 3. THIS DRAWING IS NOT TO BE SCALED. SETTING OUT TO BE TO PROVED DIMENSIONS ON AS AGREED ON SITE.
 4. THE CONTRACTOR SHALL CHECK DIMENSIONS AND DETAILS OF ALL EXISTING CONSTRUCTION PRIOR TO COMMENCING ANY WORK. ANY DISCREPANCY SHALL BE REPORTED BEFORE PROCEEDING, SO THAT ADJUSTMENTS MAY BE MADE TO THE DESIGN IF AND AS NECESSARY.

Rev.	Date	Revisions

PCDS
Building & Structural Design Consultants
Unit 2, The Mead Business Centre
176-178 Berkhamstead Road
Chesham, Bucks, HP5 3EE
Tel: 01494 771224
Fax: 01494 778726
email: mail@pcdslimited.co.uk



Client
JOHANNA QUINN

Job Title
**23 HEALEY STREET
LONDON
NW1 8SR**

Drawing Title
**DETAILS OF EXISTING
ELEVATIONS, SECTION
AND SITE PLAN**

Scale
1:50, 1:100, 1:200 @ A1

Date
JULY 18

Drawn
T.F.

Drawing No.
A1/3356/51

Rev.

Plot Date: 20 JULY 2018