



1- ROOF PLAN - CONSERVATION ROOFLIGHT
SCALE 1.100 @ A1

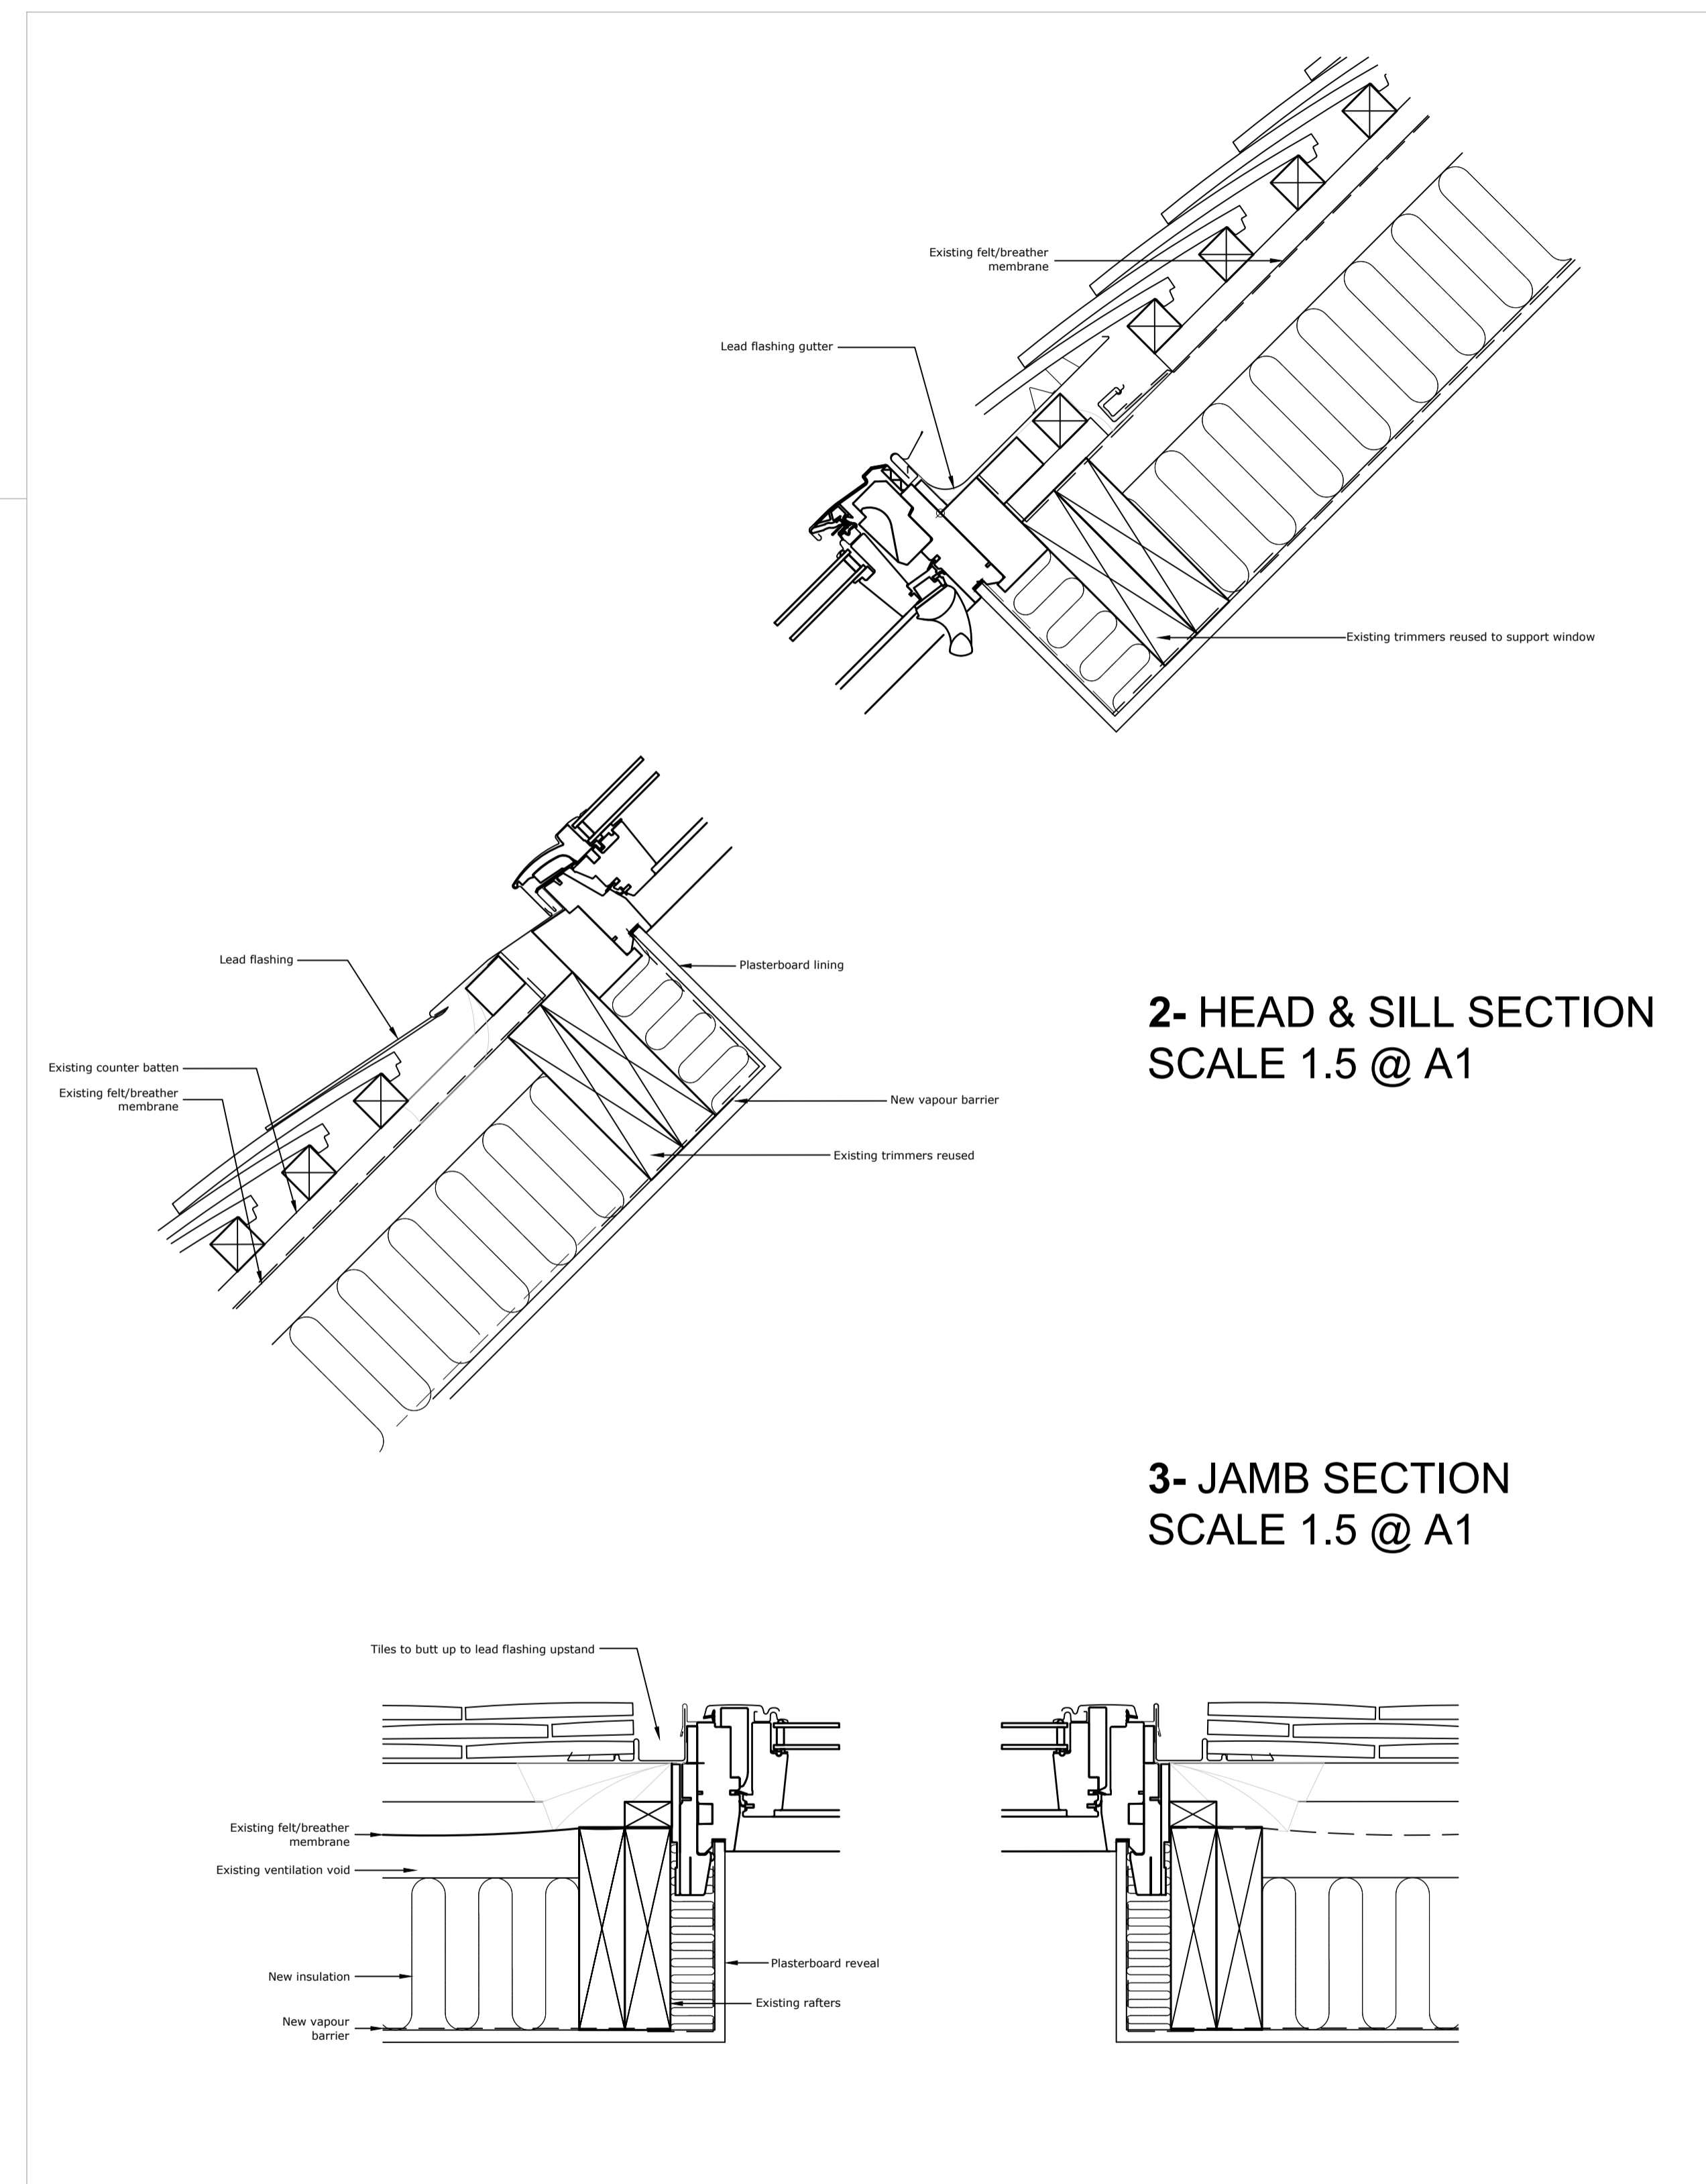

2- HEAD & SILL SECTION
SCALE 1.5 @ A1

3- JAMB SECTION
SCALE 1.5 @ A1

Revisions					Revisions						
Rev	Date	By	Description	Checked	Approved	Rev	Date	By	Description	Checked	Approved
P1	28.10.19	RS	Issue for planning	RS	RS						

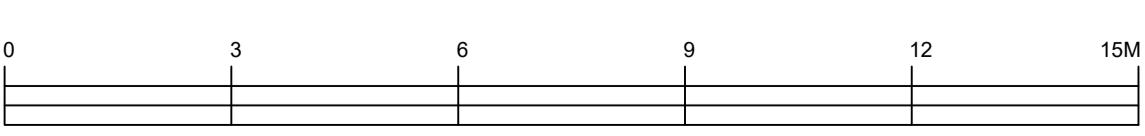

A1

North	Client:	Tate Harmer	Unit G182, Stamford Works, 3 Gilbert Street, London N16 8JH	Do not scale. All dimensions to be checked on site. This drawing is copyright.
	Client:	Platinum Land	8 Quagga House, 1 Duke of York Square, Kings Road, London, SW3 4LY	
	Project:	Belsize Park Firestation	Date of Origin:	28.11.17
	Proposed:	Conservation Rooflight	Scale:	1:100
Client Sign Off	Drawing Number:	BFS THA PR AL 525 P1	Revision:	1
	Drawn By:	ABF	Drawing Status:	Planning