





UNDERPINNING PLAN
SCALE 1:50

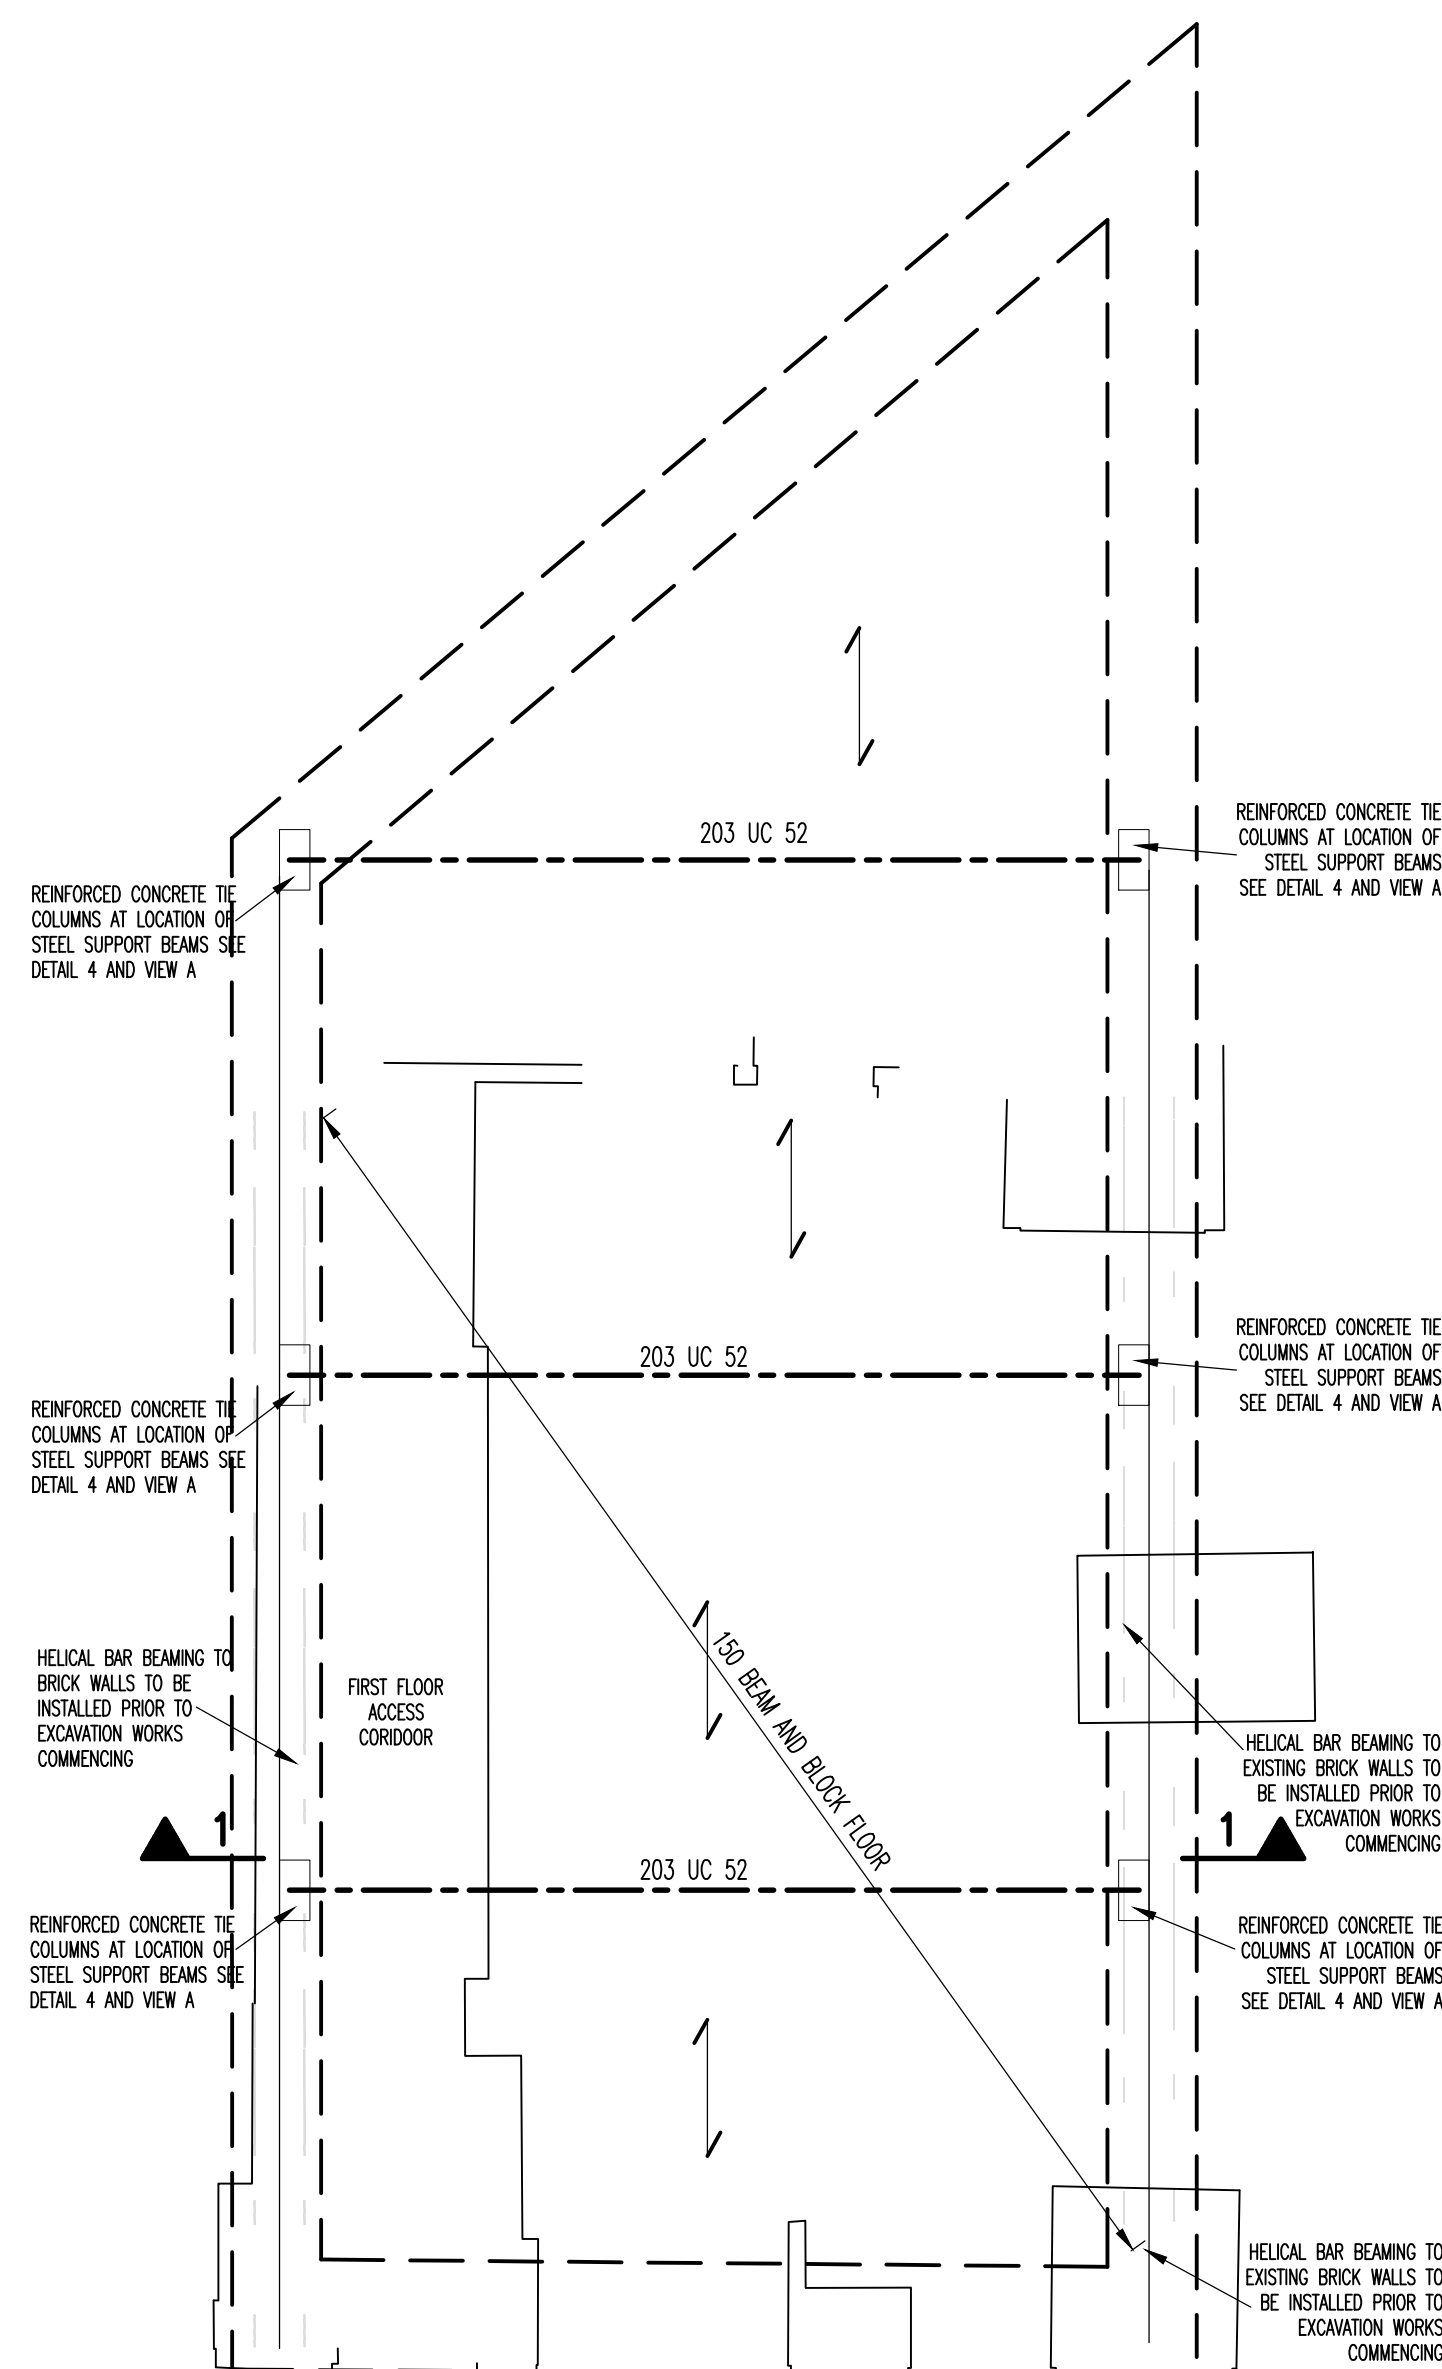

GROUND FLOOR PLAN
SCALE 1:50

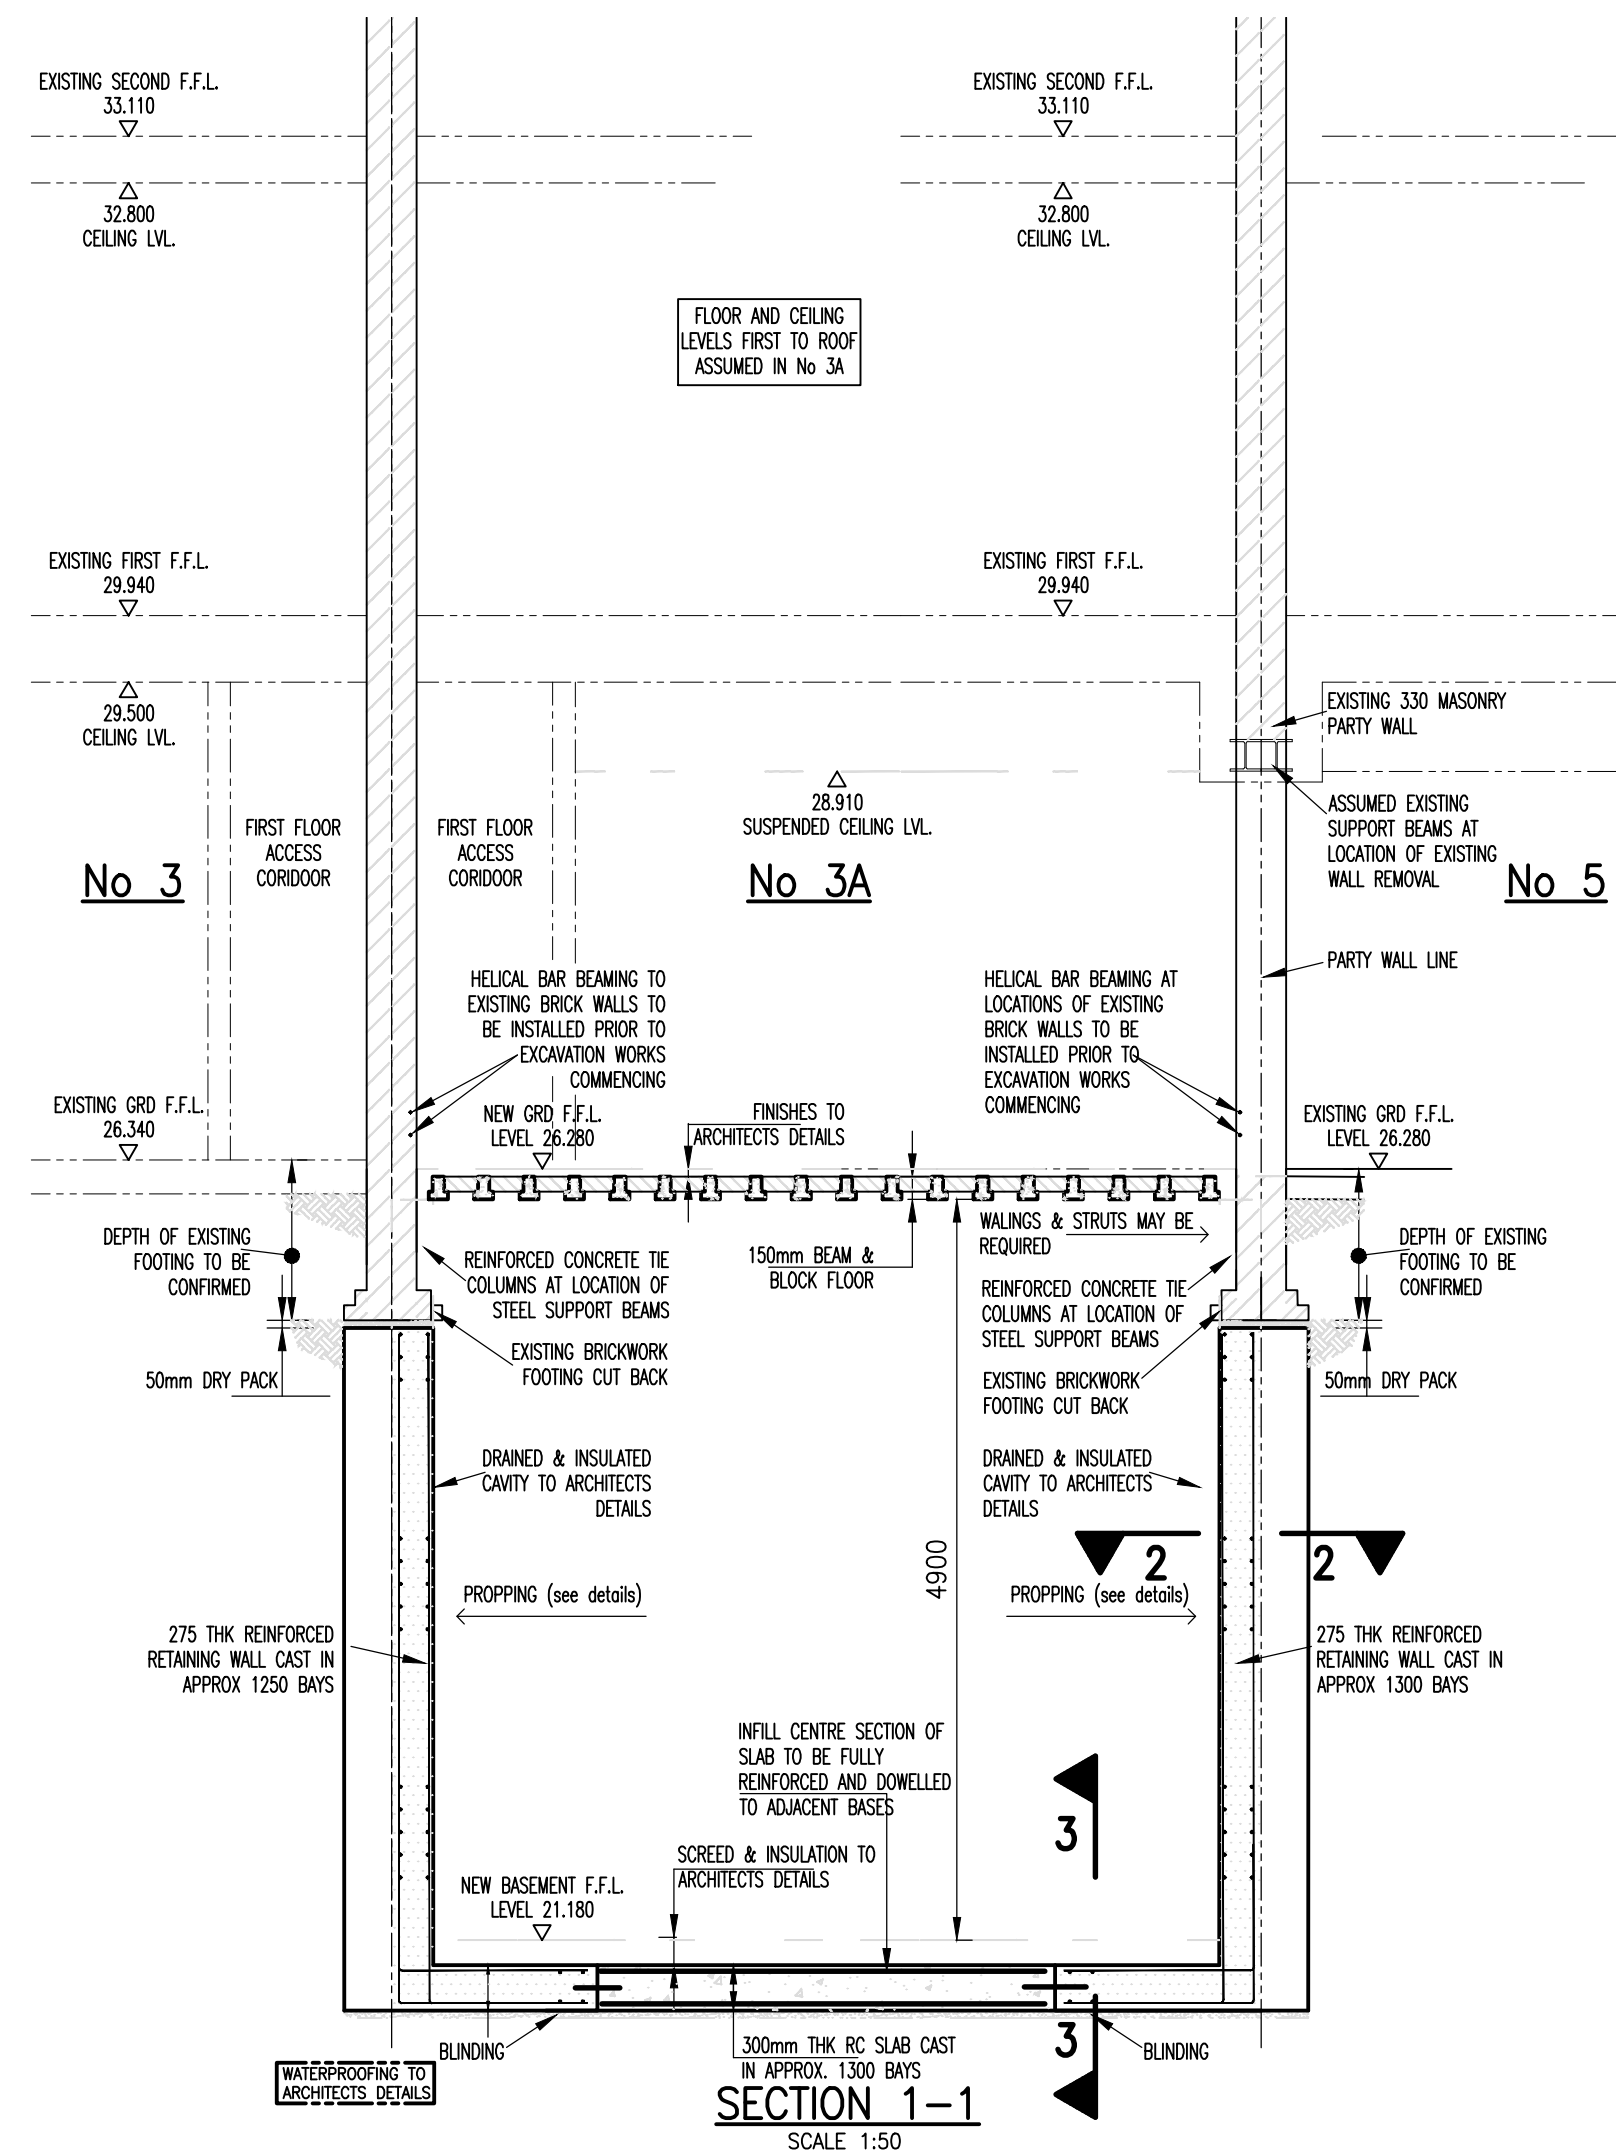

SECTION 1-1
SCALE 1:50

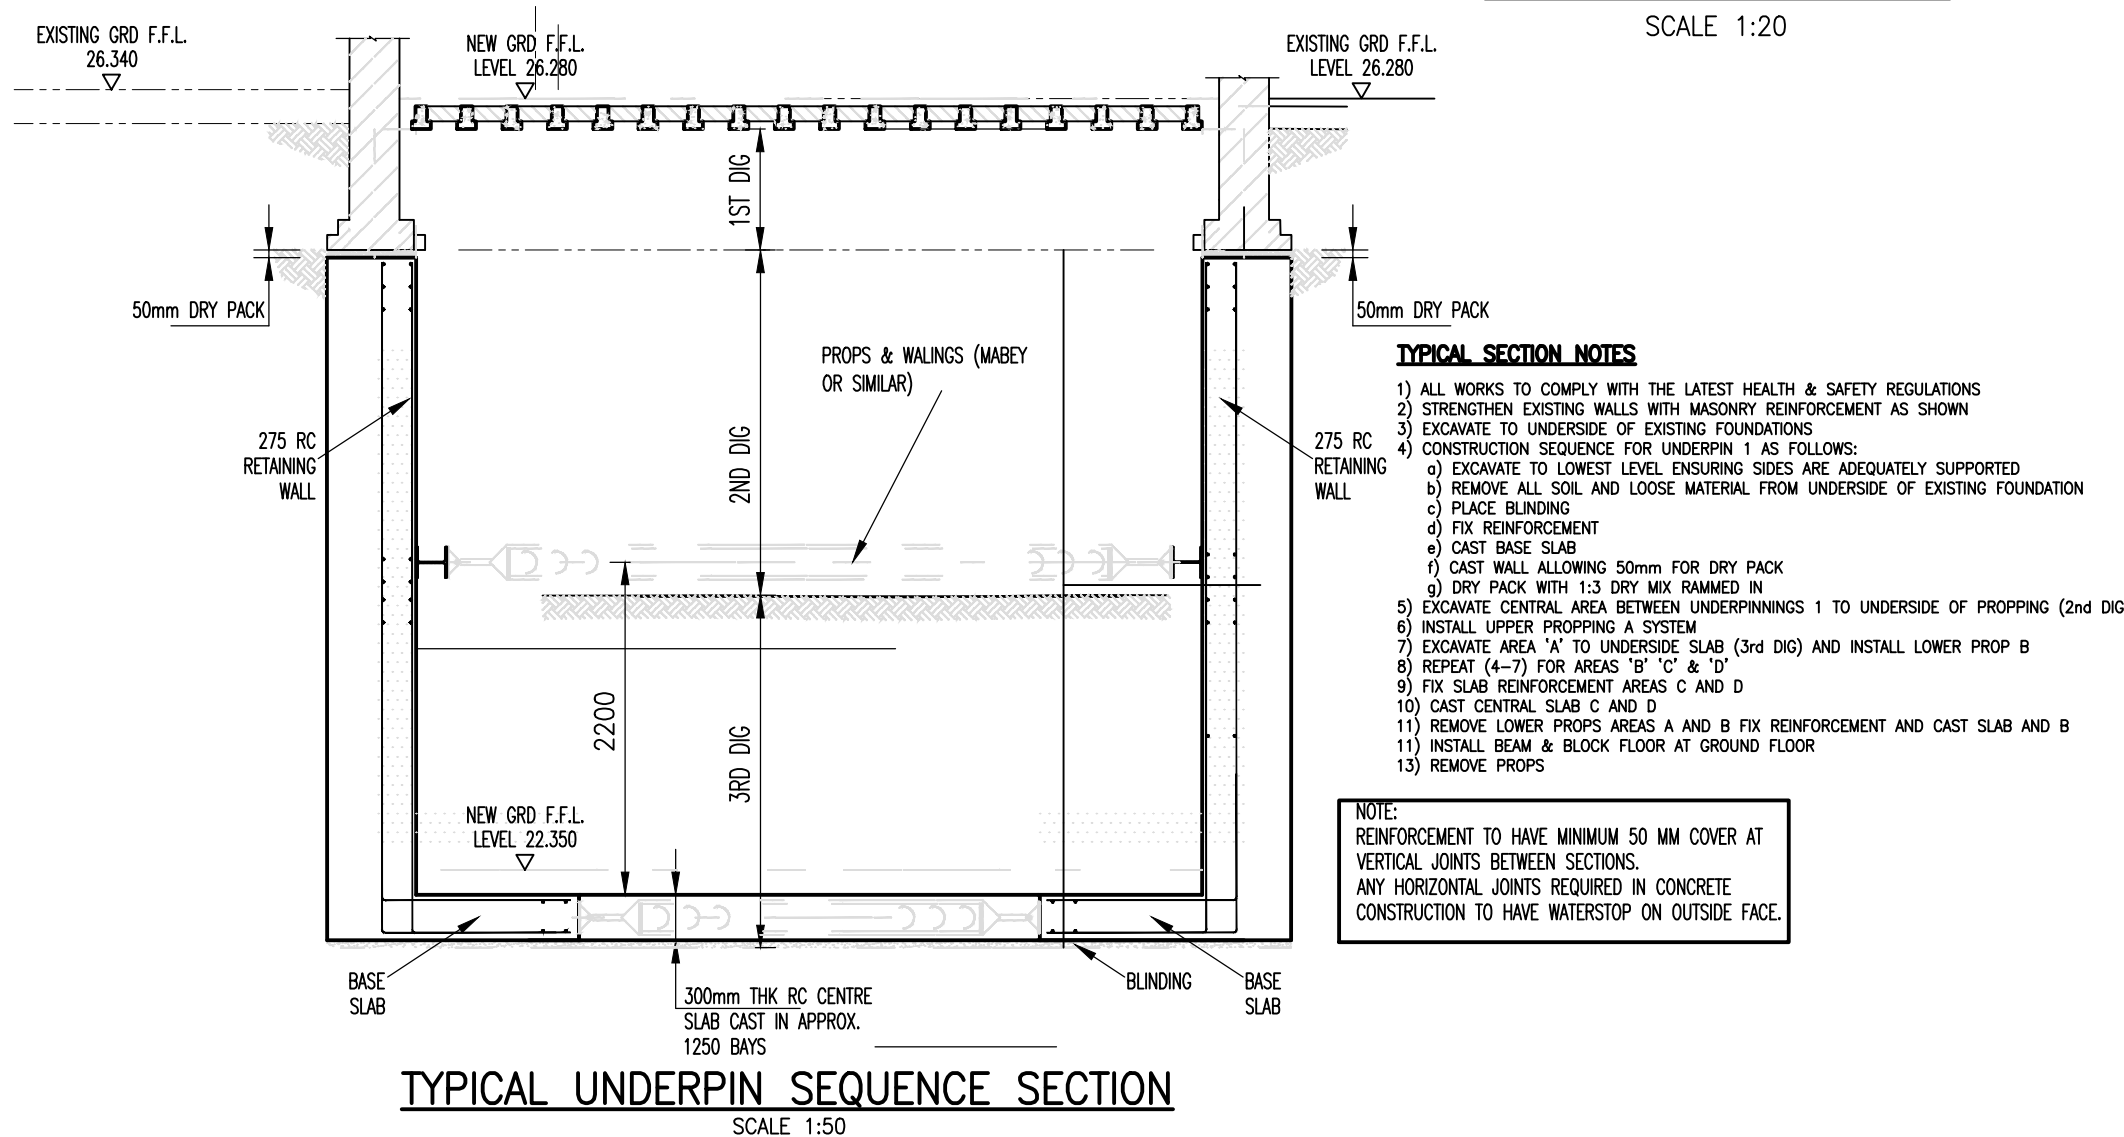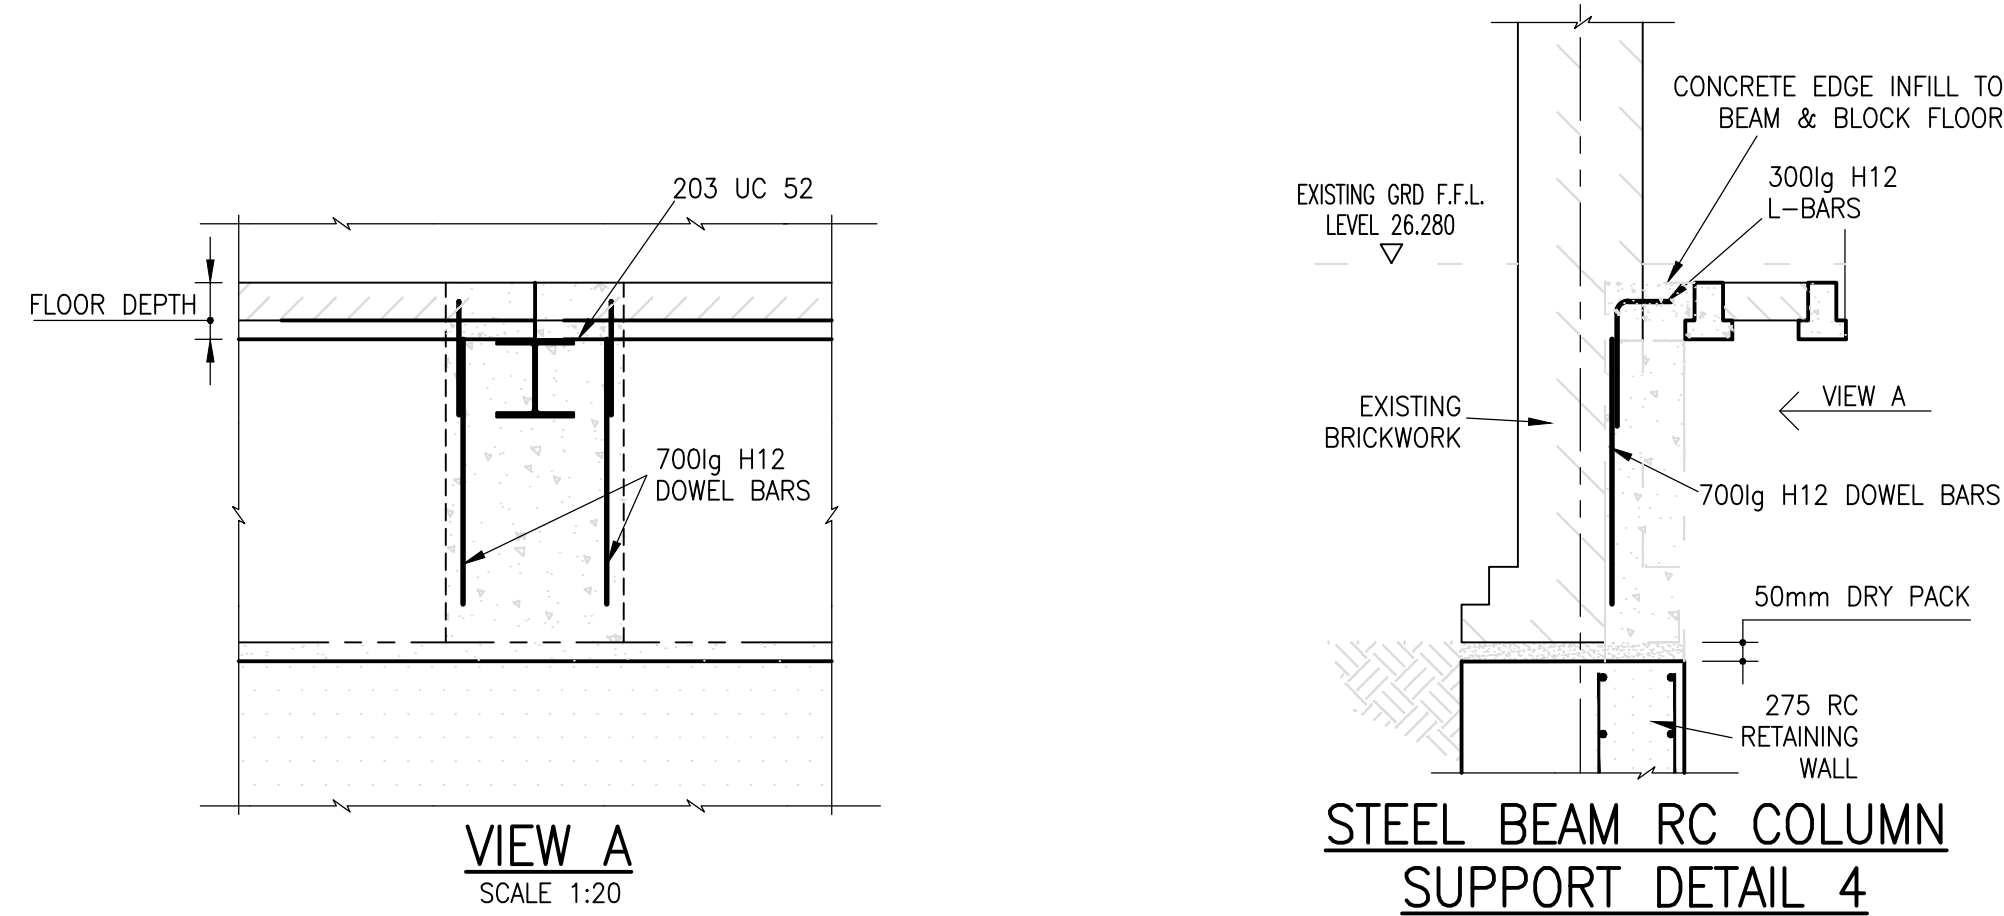

TYPICAL UNDERPIN SEQUENCE SECTION
SCALE 1:50

NOTES

1. THE ORIGINAL SIZE OF THIS DRAWING IS A1.
2. THIS DRAWING IS TO BE READ IN CONJUNCTION WITH ALL RELEVANT ARCHITECTS, ENGINEERS, SERVICES ENGINEERS AND ANY OTHER SPECIALISTS DETAILS/DRAWINGS AND THE SPECIFICATION.
3. ALL DIMENSIONS ARE IN MILLIMETRES.
4. ALL LEVELS ARE IN METRES.
5. ALL DIMENSIONS ARE TO BE CONFIRMED AND CHECKED ON SITE PRIOR TO COMMENCEMENT OF FABRICATION DRAWINGS AND/OR SITE WORKS.
6. ALL WORKS ARE TO BE CARRIED OUT IN ACCORDANCE WITH ALL RELEVANT BRITISH STANDARDS, CODES OF PRACTICE, BUILDING REGULATIONS, HEALTH AND SAFETY REQUIREMENTS AND MANUFACTURERS RECOMMENDATIONS.
7. DO NOT SCALE FROM THIS DRAWING.

PRELIMINARY FOR APPROVAL

P3	ALTERATIONS TO PARTY WALL REMOVED BASEMENT PLAN SHAPE UPDATED	23/09/19	
P2	BASEMENT DEPTH AMENDED	13/09/19	
P1	ISSUED FOR COMMENT & APPROVAL	30/05/19	
REV		DATE	CHKD

Gledsdale Associates
Consulting Structural Engineers

40A Dartford Road
Sevenoaks, Kent TN13 3TQ.
Email: <name>@gledsdale.co.uk

Tel: 01732 456531

PROJECT TITLE:
5 CAMDEN ROAD

DRAWING TITLE:
PROPOSED BASEMENT DETAILS

CLIENT:

ARCHITECT:

DATE: 30/05/19	DRAWN K.G.A.
SCALE (@ A1): 1:20 1:50	DRAWING No: 3640/650
	REV: P3