



DIMENSIONS ARE NOT TO BE SCALED FROM THIS DRAWING
THIS DRAWING IS COPYRIGHT
COMPUTERISED INFORMATION IS NOT TO BE ADDED TO OR ALTERED WITHOUT THE EXPRESS
PERMISSION OF JONATHAN SMITH & PARTNERS LTD




Existing Rear Elevation

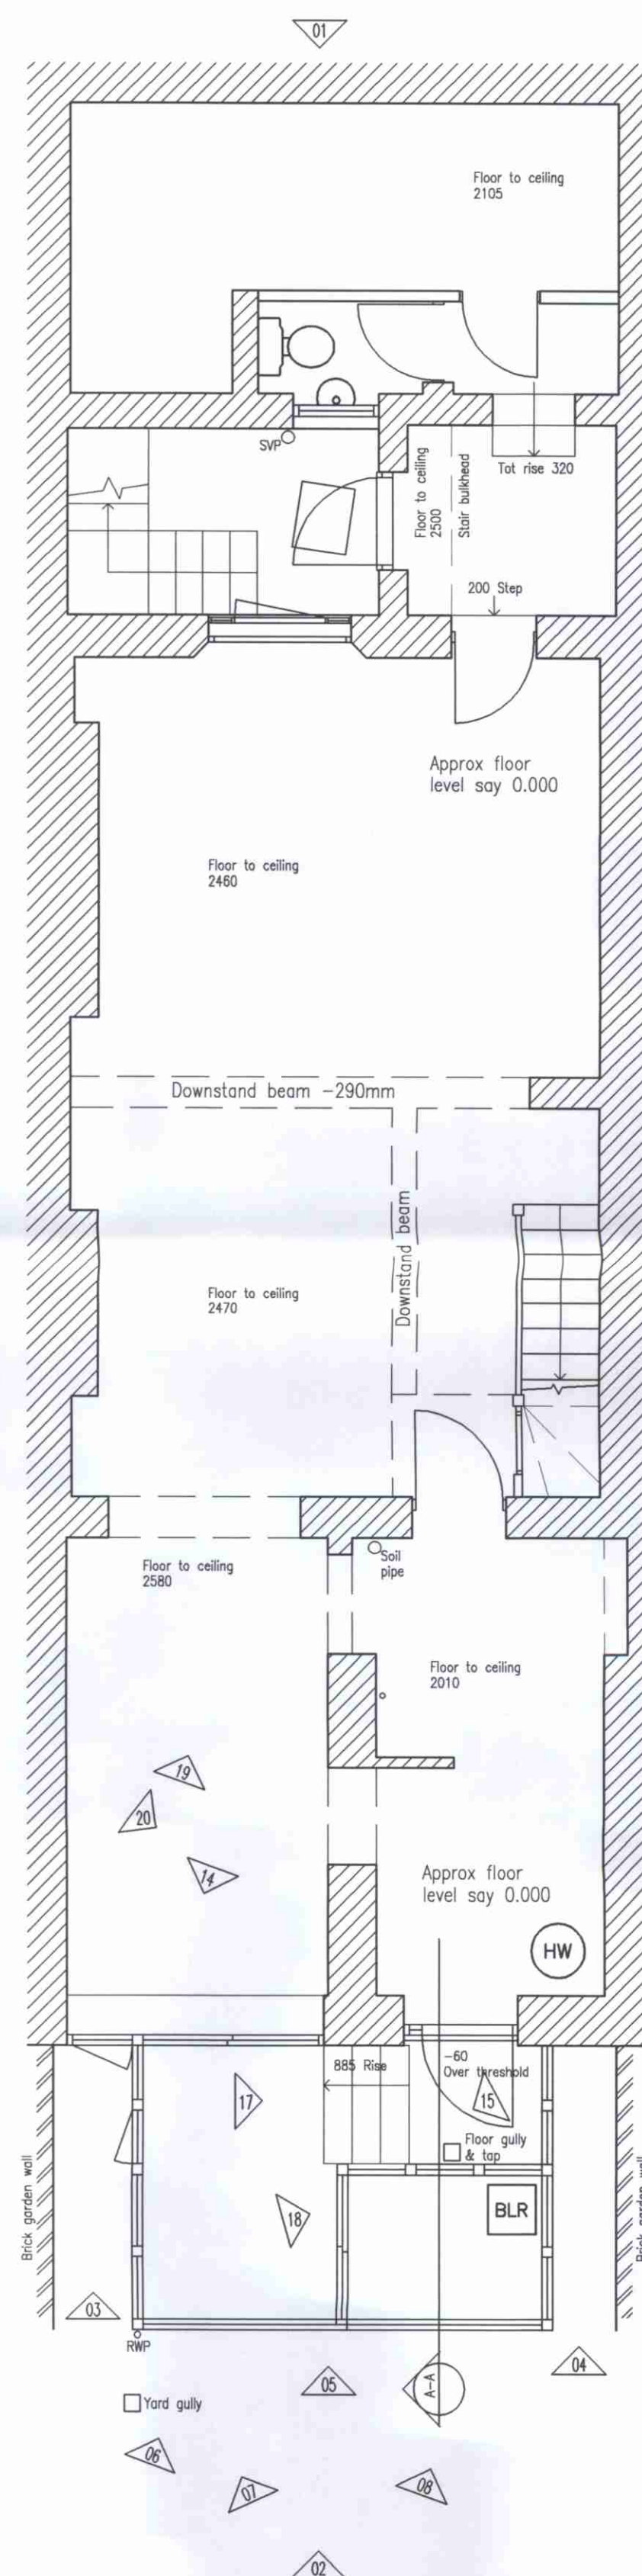

Existing Basement Plan

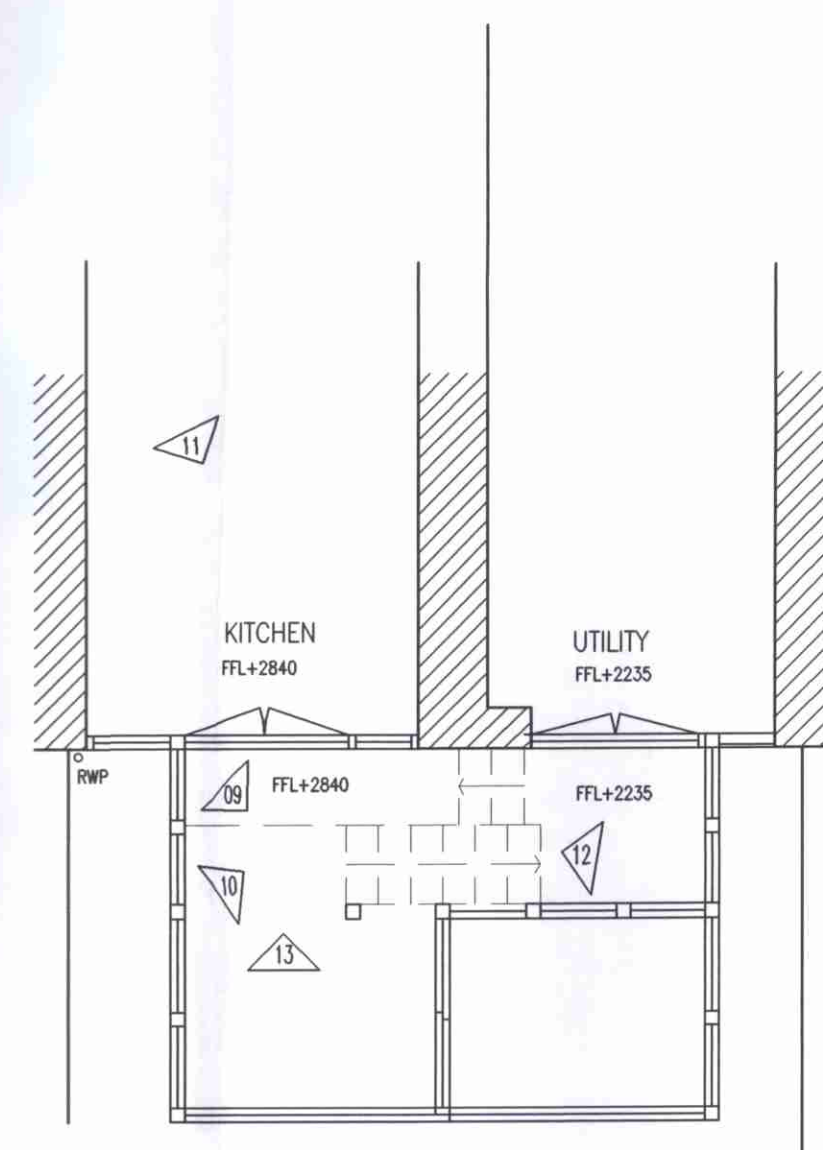

Existing Mezzanine Plan
(Conservatory Only)

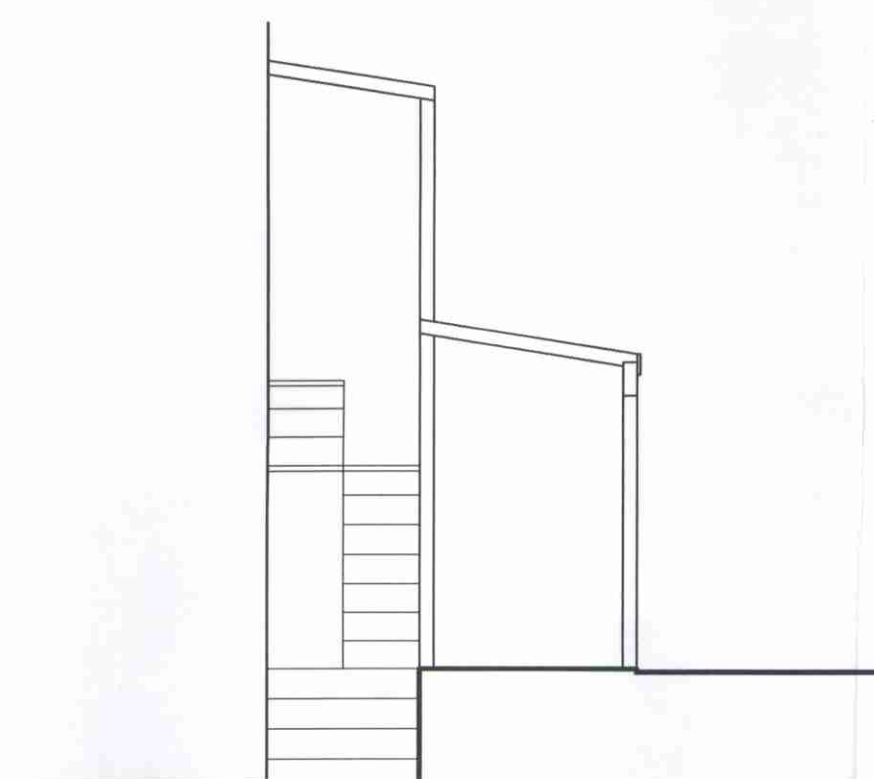

Section A-A

P EX 0000702



L EX 0000703

PROJECT AND DRAWING TITLE			
Barbara Mills Proposed Alterations 72 Albert Street, Camden			
Existing Plan, Section, Elevation			
SCALE	(AT SHEET)	DRAWN	CHECKED
1:50		ncw	
PROJECT No.	DRAWING No.	DATE	
A043	L(9)01	07 2000	
		REVISION	
		A	



JONATHAN SMITH & PARTNERS LTD
Architects Designers

31 Lower Brown Street Leicester LE1 5TH Tel 0116 247 0101 Fax 0116 247 0051