




EXISTING GROUND FLOOR PLAN

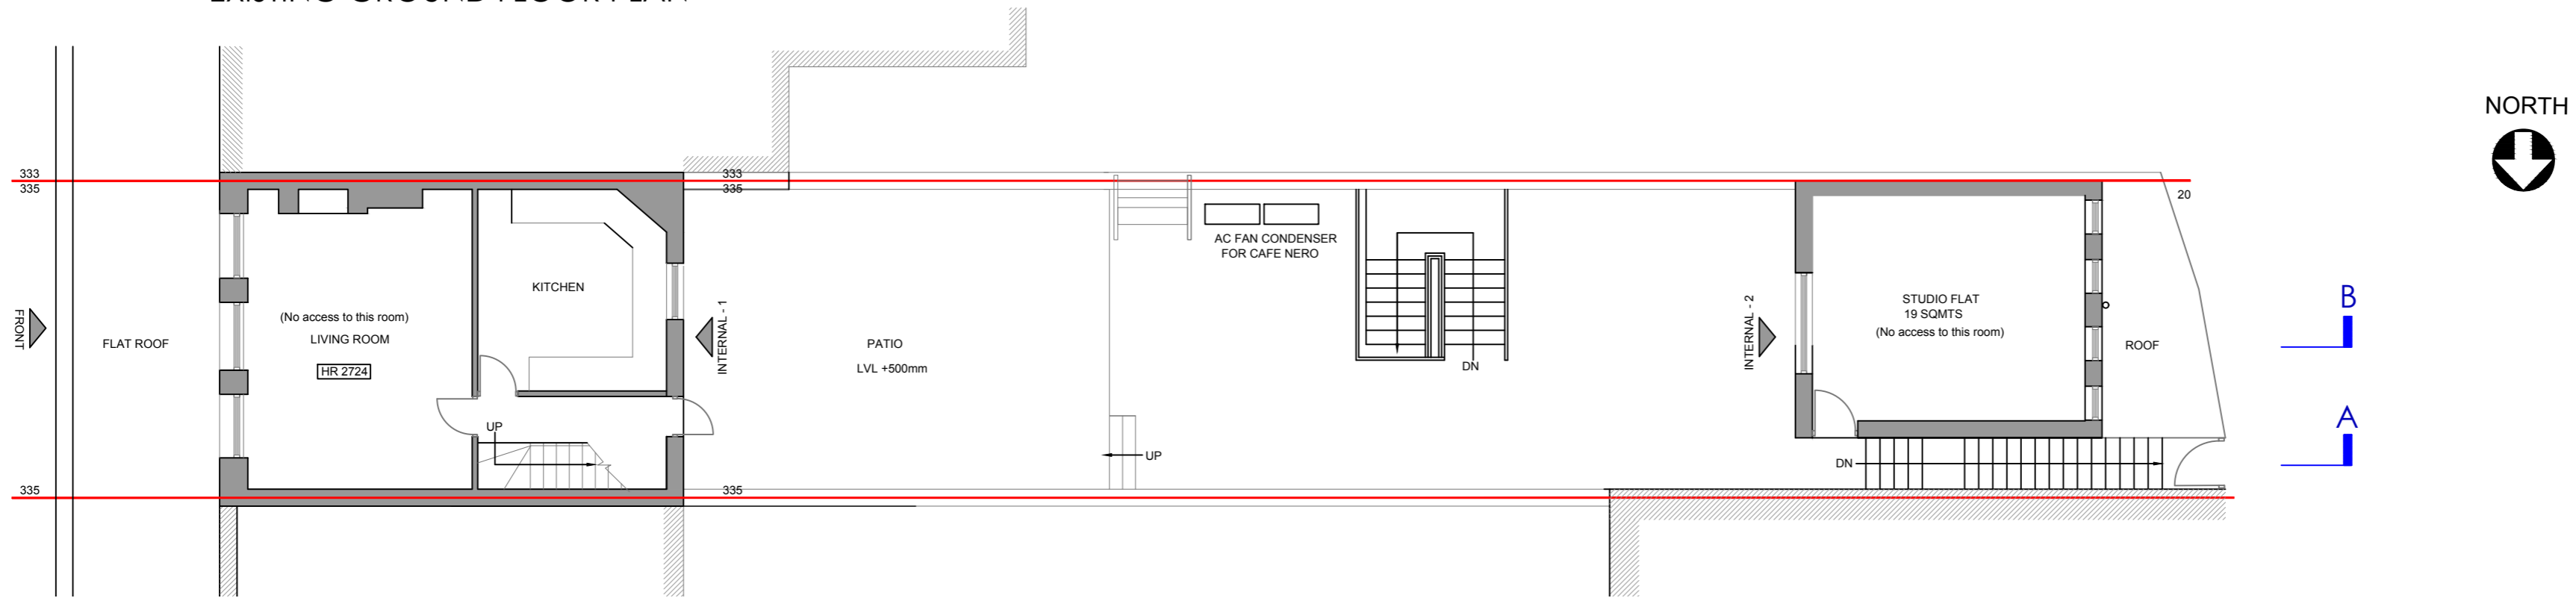

EXISTING FIRST FLOOR PLAN

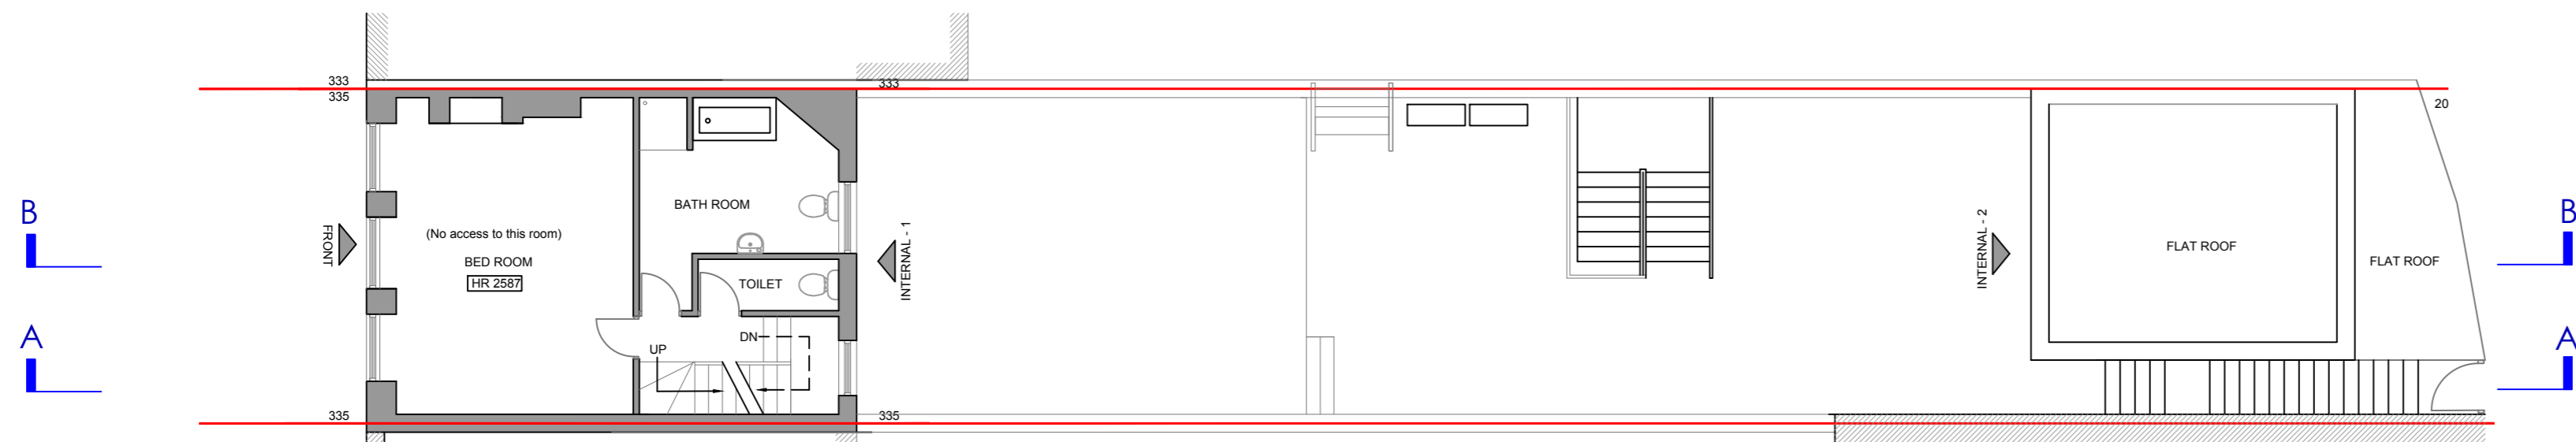

EXISTING SECOND FLOOR PLAN

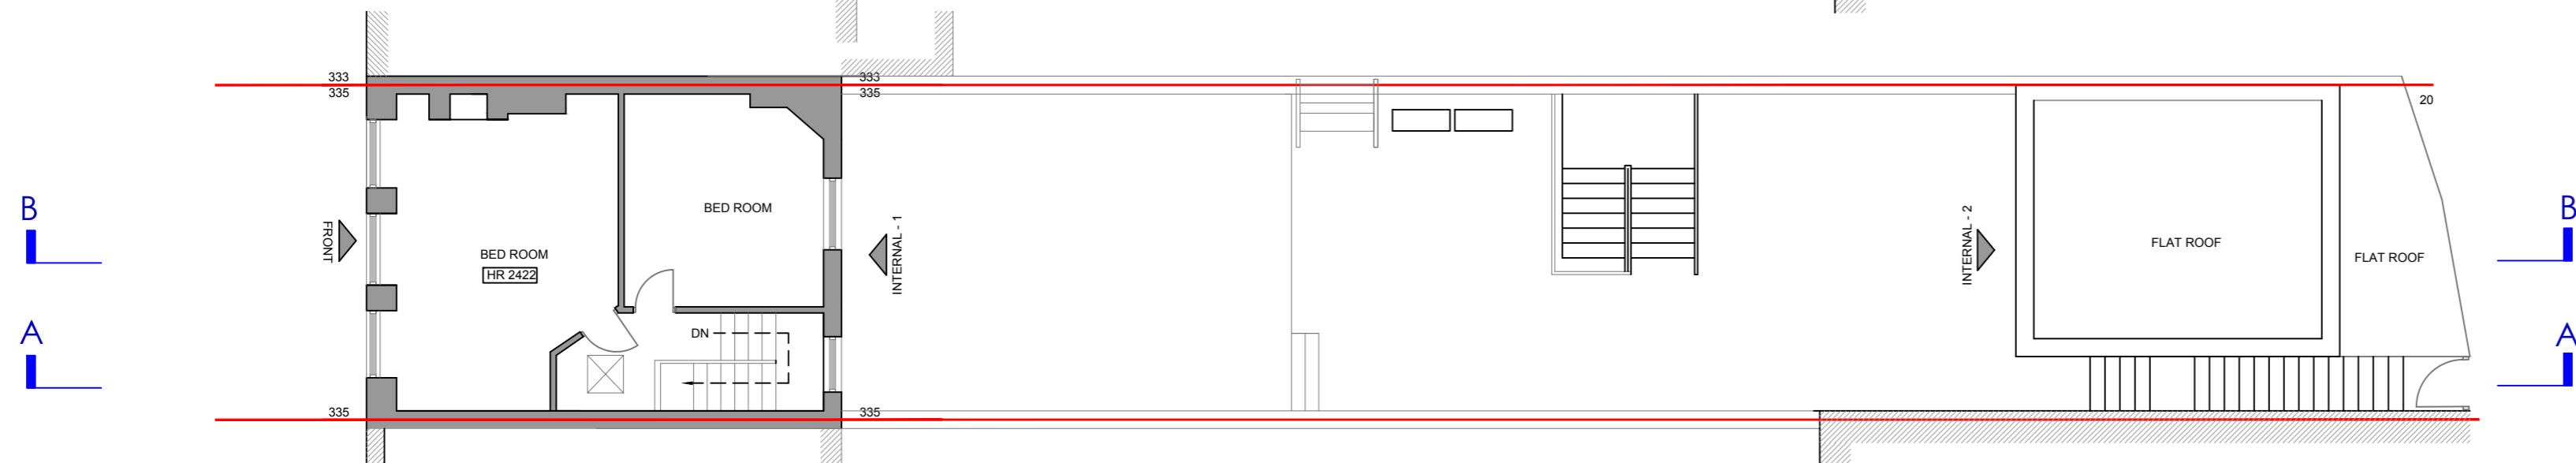

EXISTING THIRD FLOOR PLAN

PLANNING

Rev	Description	Date
<small>160 Kemp House, City Road, London, EC1V 2NX Phone: 07728360574 Email: archaize@a@gmail.com</small>		
Rev	Description	Date
Address: 335 KENTISH TOWN ROAD 20 YORK MEWS LONDON NW5 2TJ		
Drawing Title: EXISTING FLOOR PLANS		
Scale: 1:100@A2	Drawing No.	
Date: AUG 2018	1086-403	