




EXISTING FRONT ELEVATION
(KENTISH TOWN ROAD)

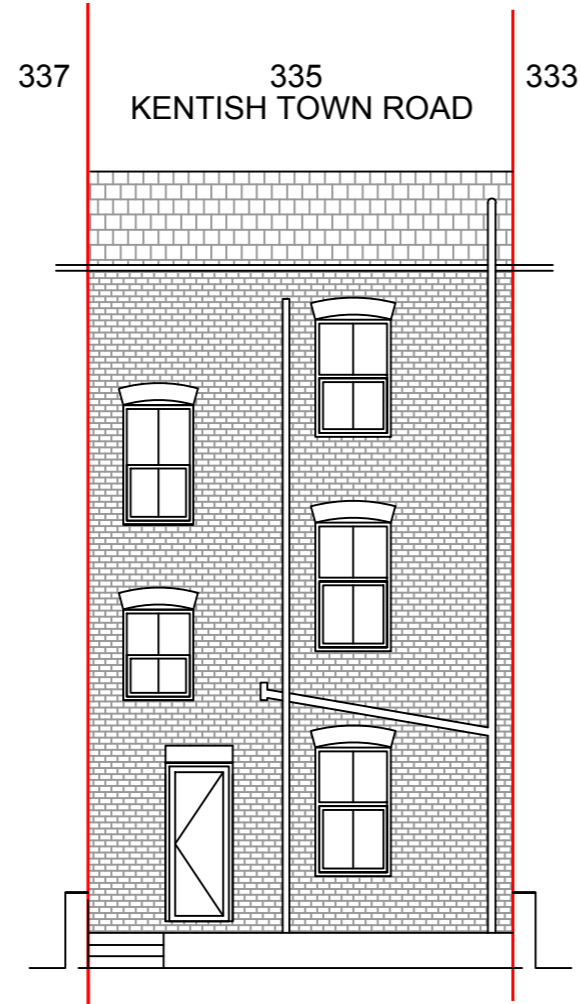


EXISTING ELEVATION- INTERNAL 1

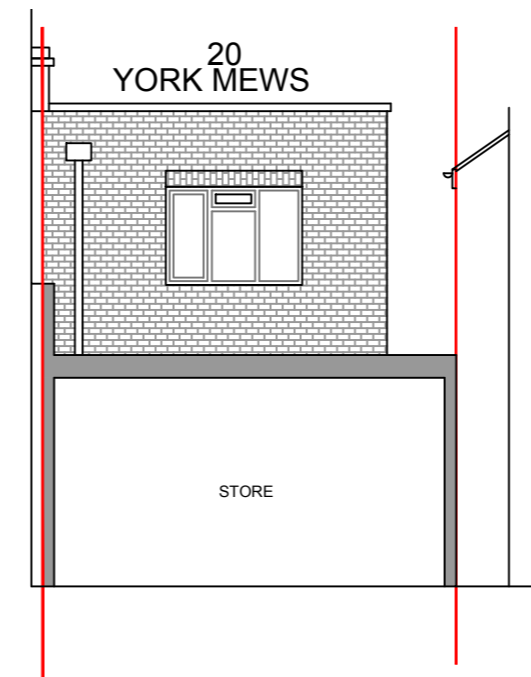

EXISTING ELEVATION- INTERNAL 2

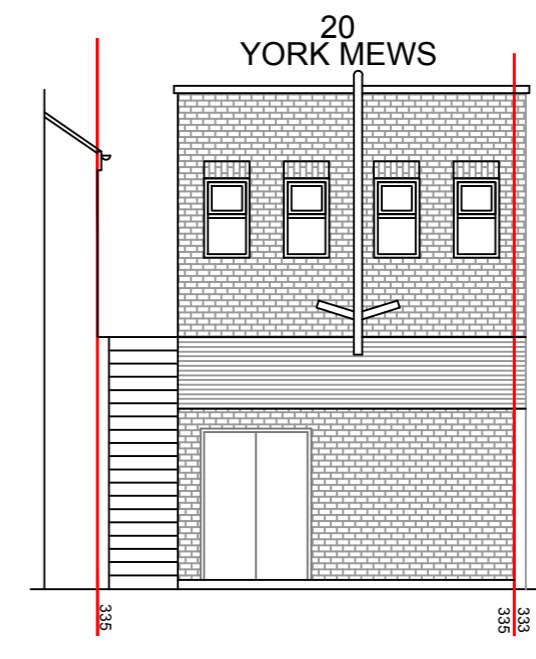

EXISTING FRONT ELEVATION
(YORK MEWS)

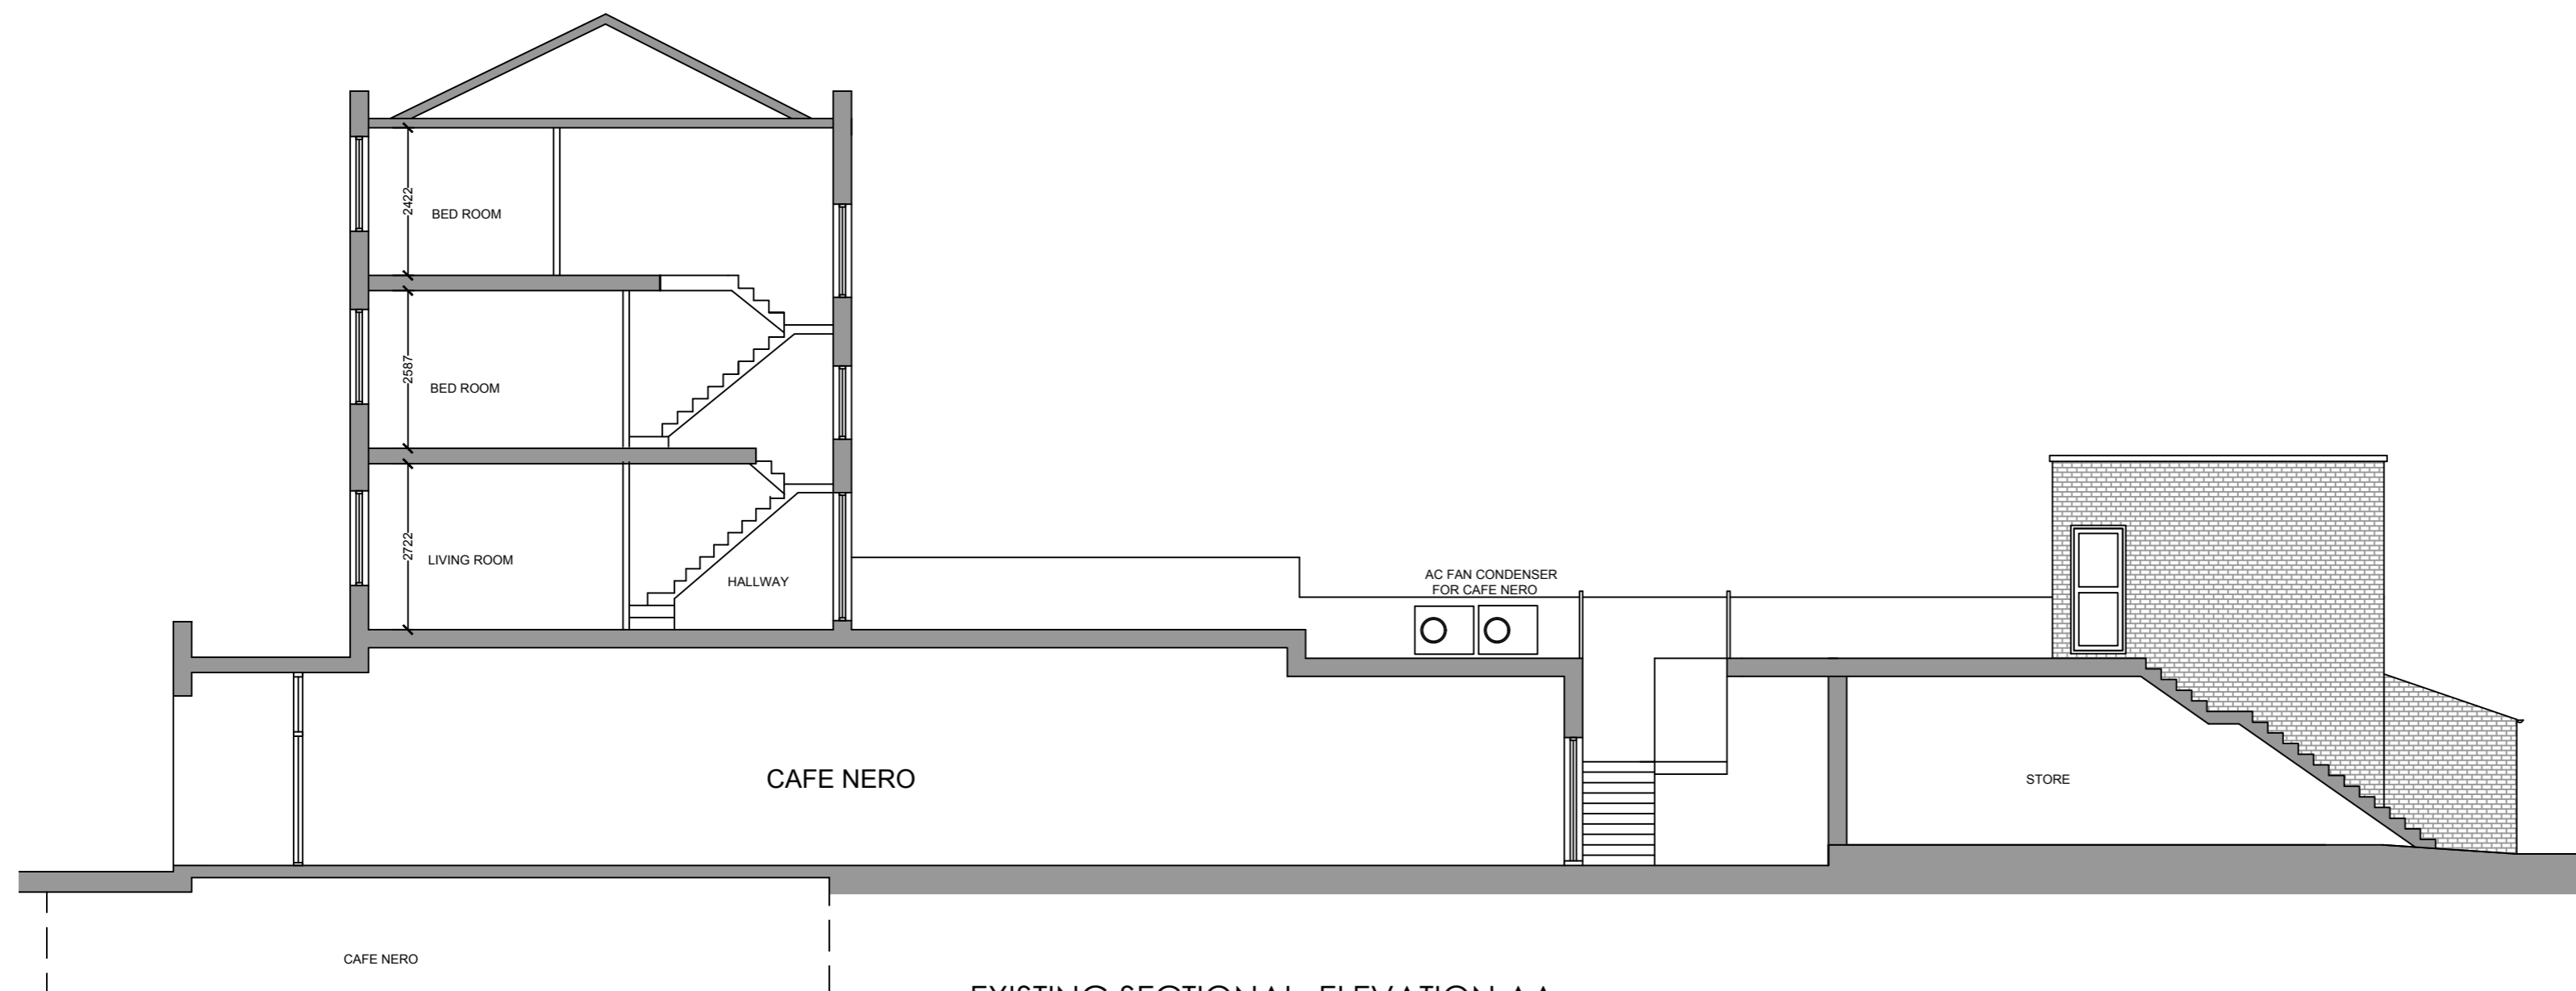

EXISTING SECTIONAL ELEVATION AA



PLANNING

Rev	Description	Date
Archaize Ltd		
<small>140 Kemp House, City Road, London, EC1V 2NX Phone: 07728360574 Email: archaize@archaize.com</small>		
Address: 335 KENTISH TOWN ROAD 20 YORK MEWS LONDON NW5 2TJ		
Drawing Title: EXISTING ELEVATIONS		
Scale: 1:100@A2	Drawing No.	
Date: AUG 2018	1086-404	