


KENTISH TOWN ROAD

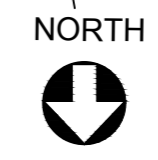

PROPOSED GROUND FLOOR PLAN
335 KENTISH TOWN ROAD

20 YORK MEWS



PROPOSED FIRST FLOOR PLAN

PROPOSED SECOND FLOOR PLAN


PROPOSED THIRD FLOOR PLAN

AREA TABLE

No.	TYPE	GIA
FLAT A	ONE BED FLAT-2P	50sqmt
FLAT B	TWO BED FLAT-4P	78sqmt
FLAT C	ONE BED FLAT-1P	42sqmt
FLAT D	ONE BED FLAT-1P	42sqmt
FLAT E	ONE BED FLAT-1P	41sqmt

PLANNING

Rev	Description	Date
 140 Kemp House, City Road, London, EC1V 2NX Phone: 07728360574 Email: archaize@archaize.com		
Address: 335 KENTISH TOWN ROAD 20 YORK MEWS LONDON NW5 2TJ		
Drawing Title: PROPOSED FLOOR PLANS		
Scale: 1:100@A2	Drawing No.	Rev
Date: MAY 2019	1086-413	

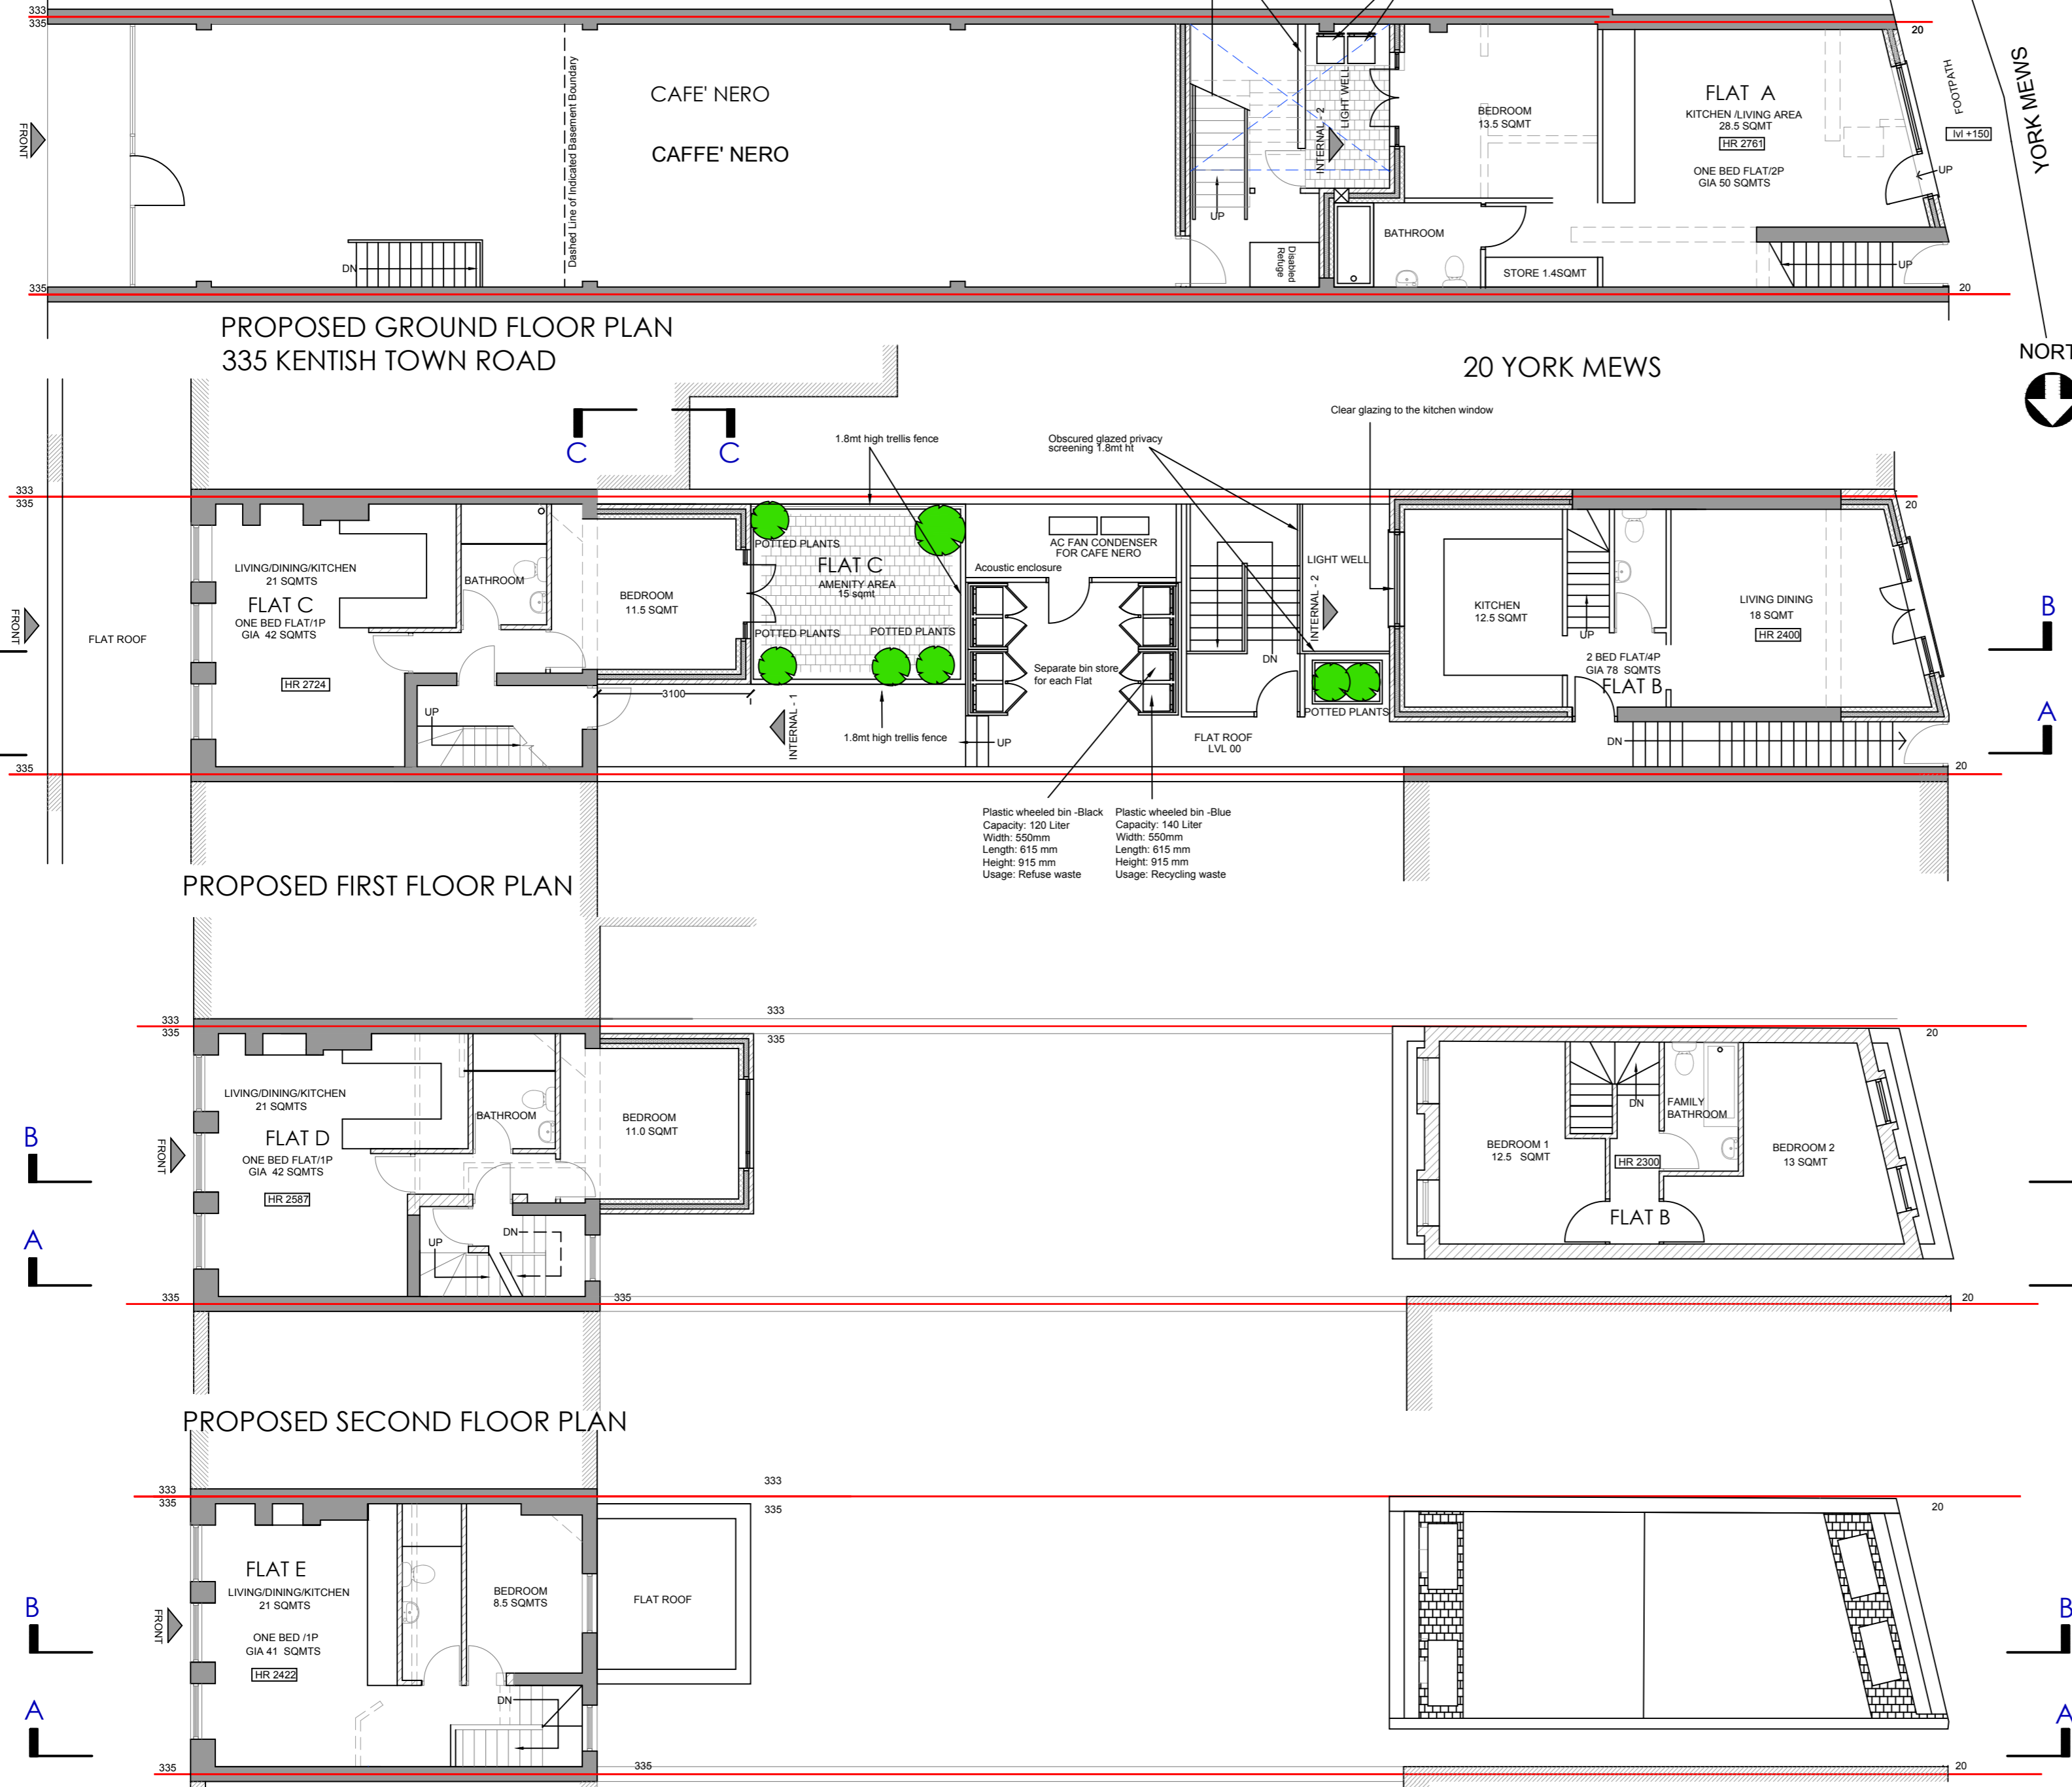

Plastic wheeled bin -Black Capacity: 120 Liter Width: 550mm Length: 615 mm Height: 915 mm Usage: Refuse waste
 Plastic wheeled bin -Blue Capacity: 140 Liter Width: 550mm Length: 615 mm Height: 915 mm Usage: Recycling waste

Full height brick wall to build under the stair flight to restrict the over looking from above.

1.8mt high trellis fence

Obscured glazed privacy screening 1.8mt ht

Clear glazing to the kitchen window

Plastic wheeled bin -Black Capacity: 120 Liter Width: 550mm Length: 615 mm Height: 915 mm Usage: Refuse waste
 Plastic wheeled bin -Blue Capacity: 140 Liter Width: 550mm Length: 615 mm Height: 915 mm Usage: Recycling waste

POTTED PLANTS

POTTED PLANTS

POTTED PLANTS

POTTED PLANTS

AC FAN CONDENSER FOR CAFE NERO

Acoustic enclosure

Separate bin store for each Flat

FLAT ROOF LVL 00