




PROPOSED FRONT ELEVATION
(KENTISH TOWN ROAD)
NO PROPOSED CHANGES

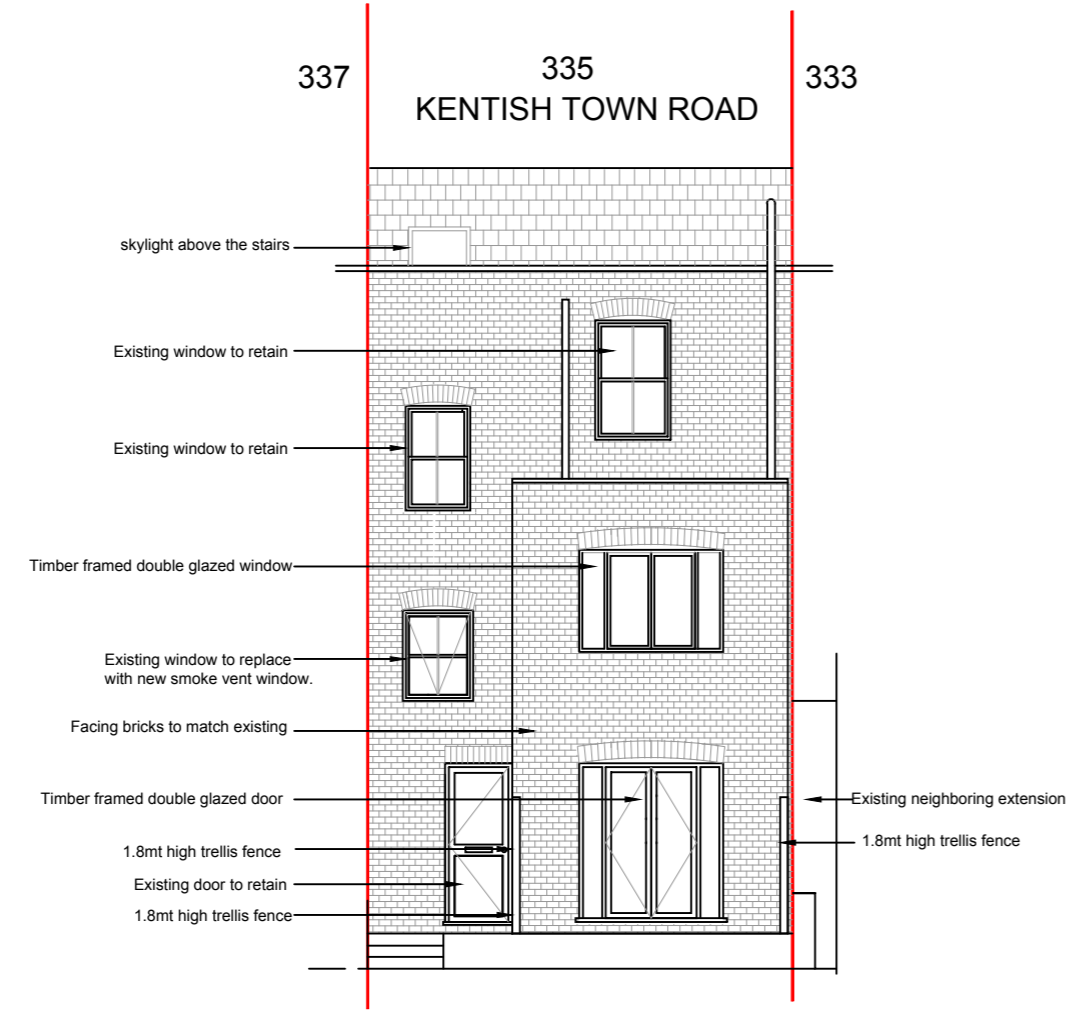


PROPOSED ELEVATION- INTERNAL 1

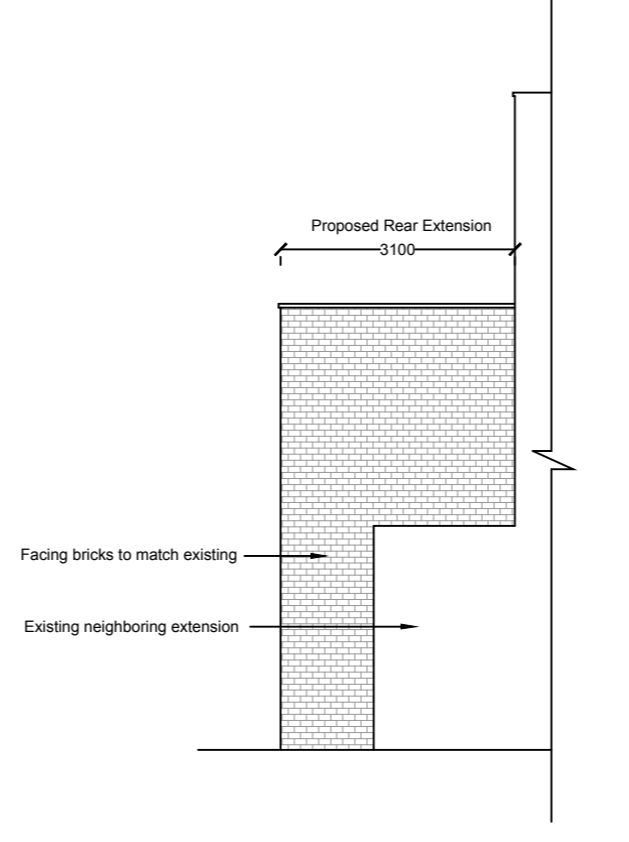


PROPOSED SIDE ELEVATION C

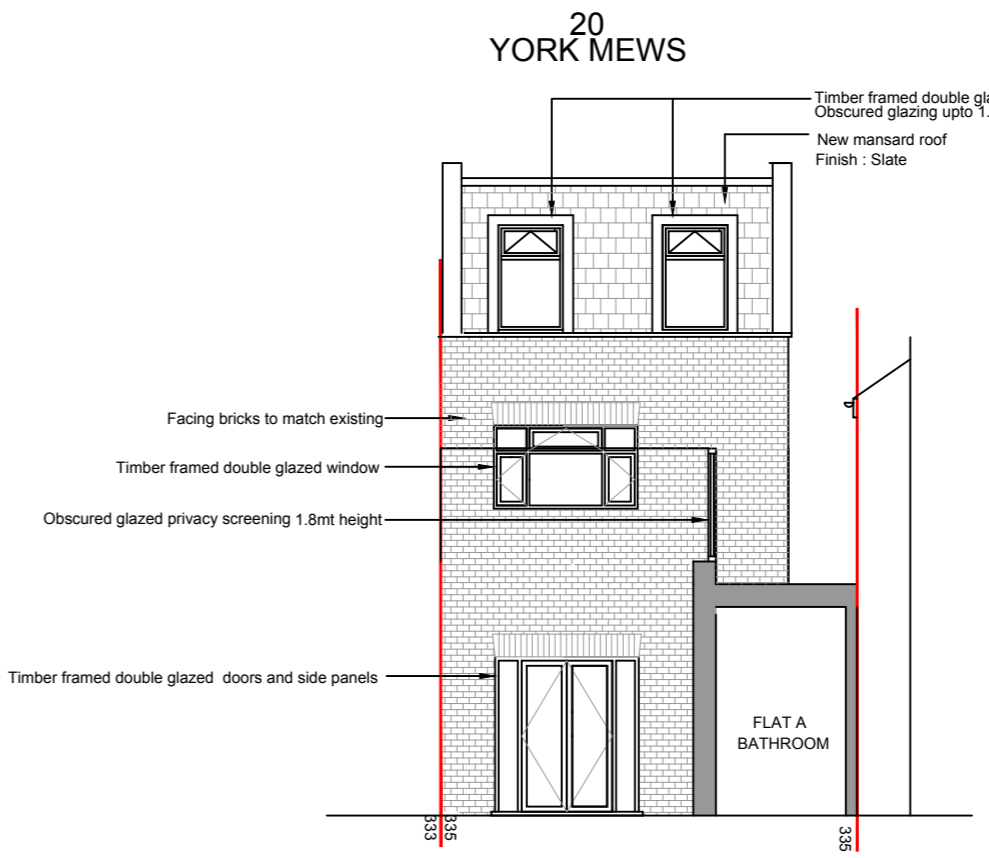

PROPOSED ELEVATION- INTERNAL 2

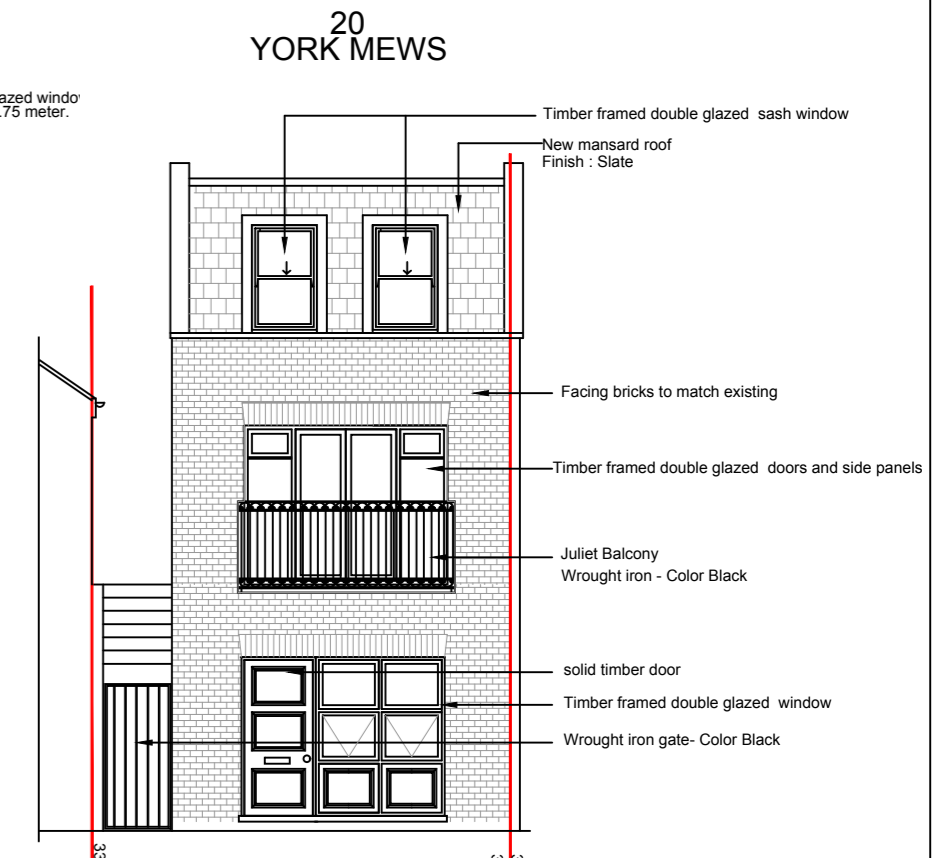

PROPOSED FRONT ELEVATION
(YORK MEWS)

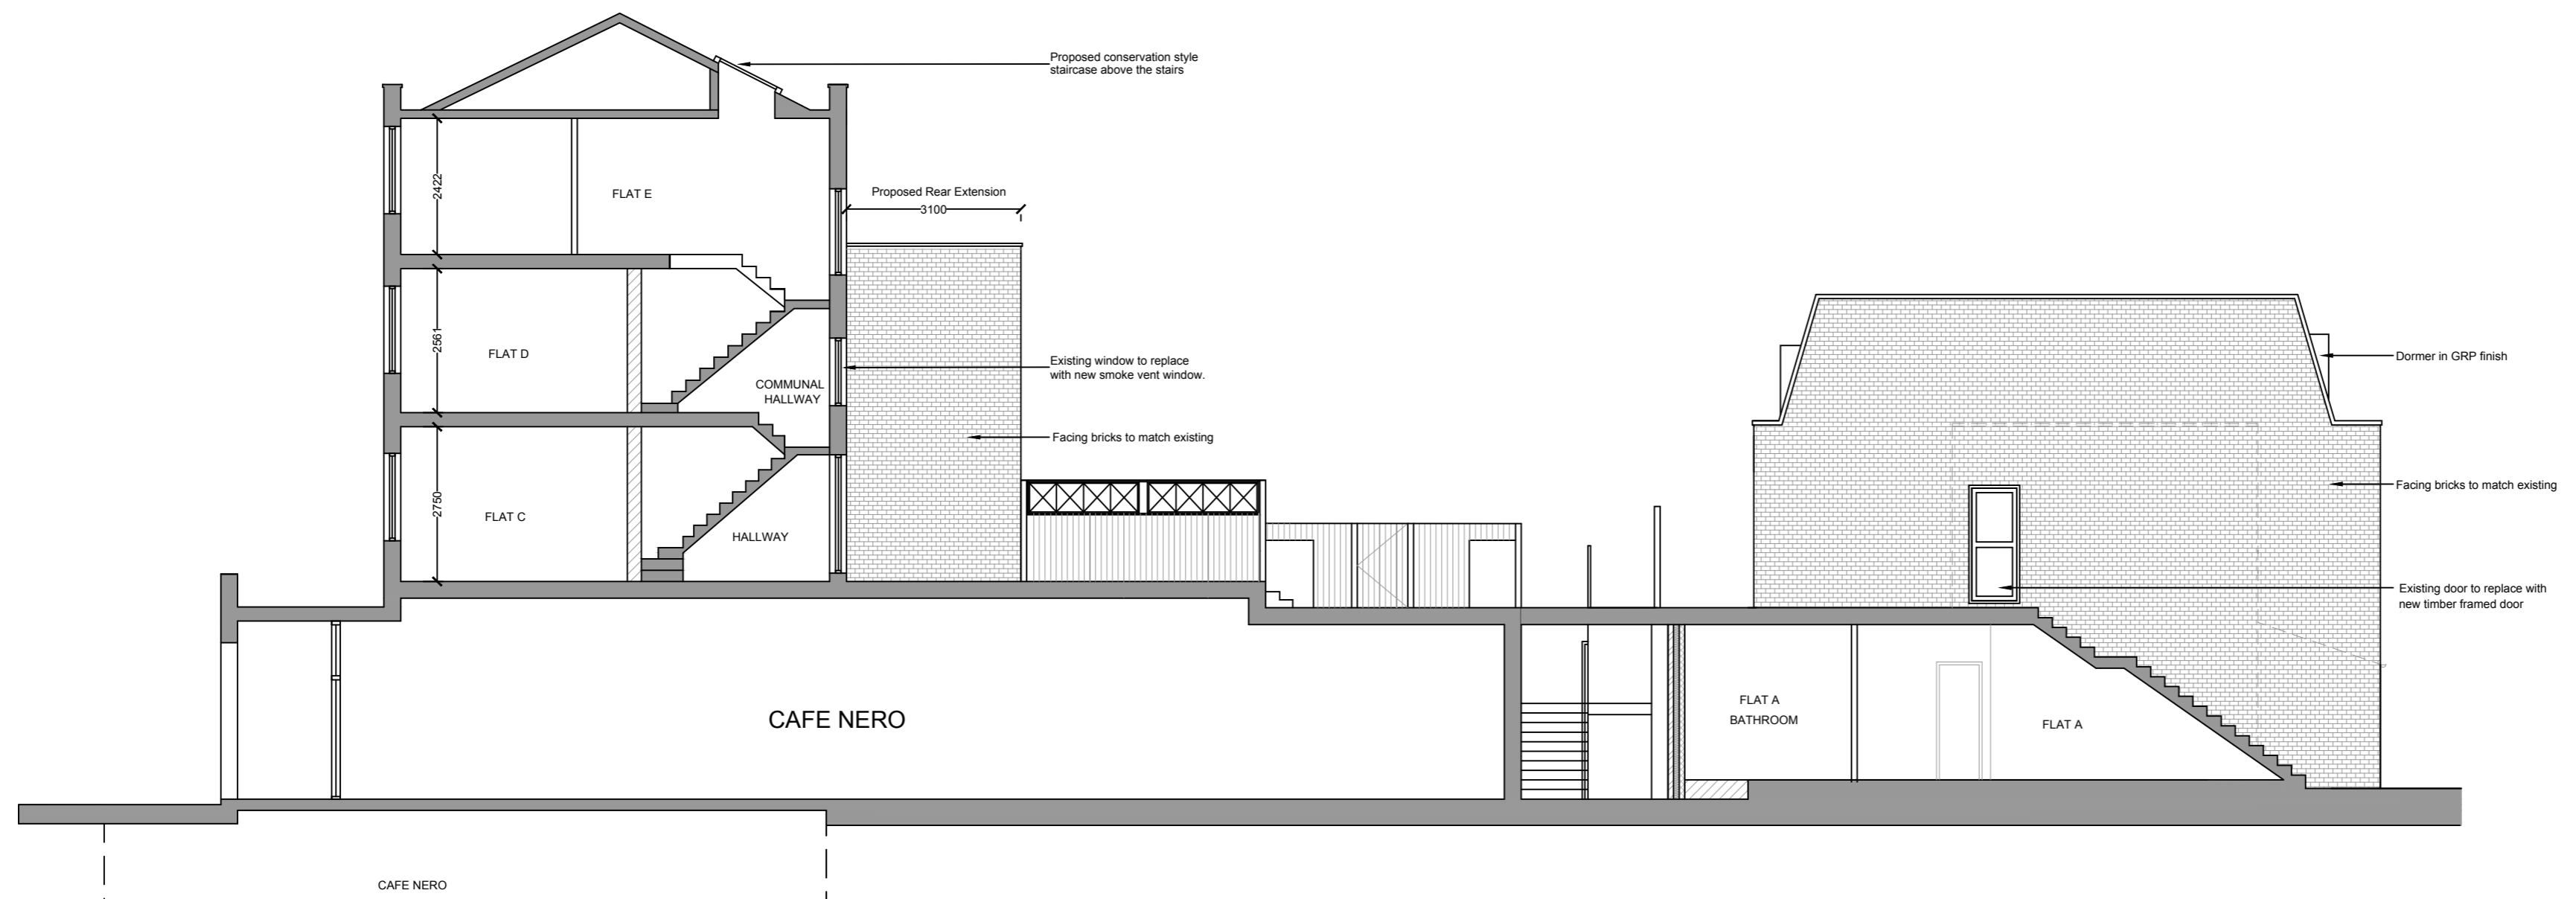

PROPOSED SECTIONAL ELEVATION AA



PLANNING

Rev	Description	Date
Archaize Ltd		
<small>140 Kemp House, City Road, London, EC1V 2NX Phone: 07728360574 Email: archaizeltd@gmail.com</small>		
Address: 335 KENTISH TOWN ROAD 20 YORK MEWS LONDON NW5 2TJ		
Drawing Title: PROPOSED ELEVATIONS		
Scale: 1:100@A2	Drawing No.	
Date: MAY 2019	1086-414	