



Proposed First Floor.
1 : 100

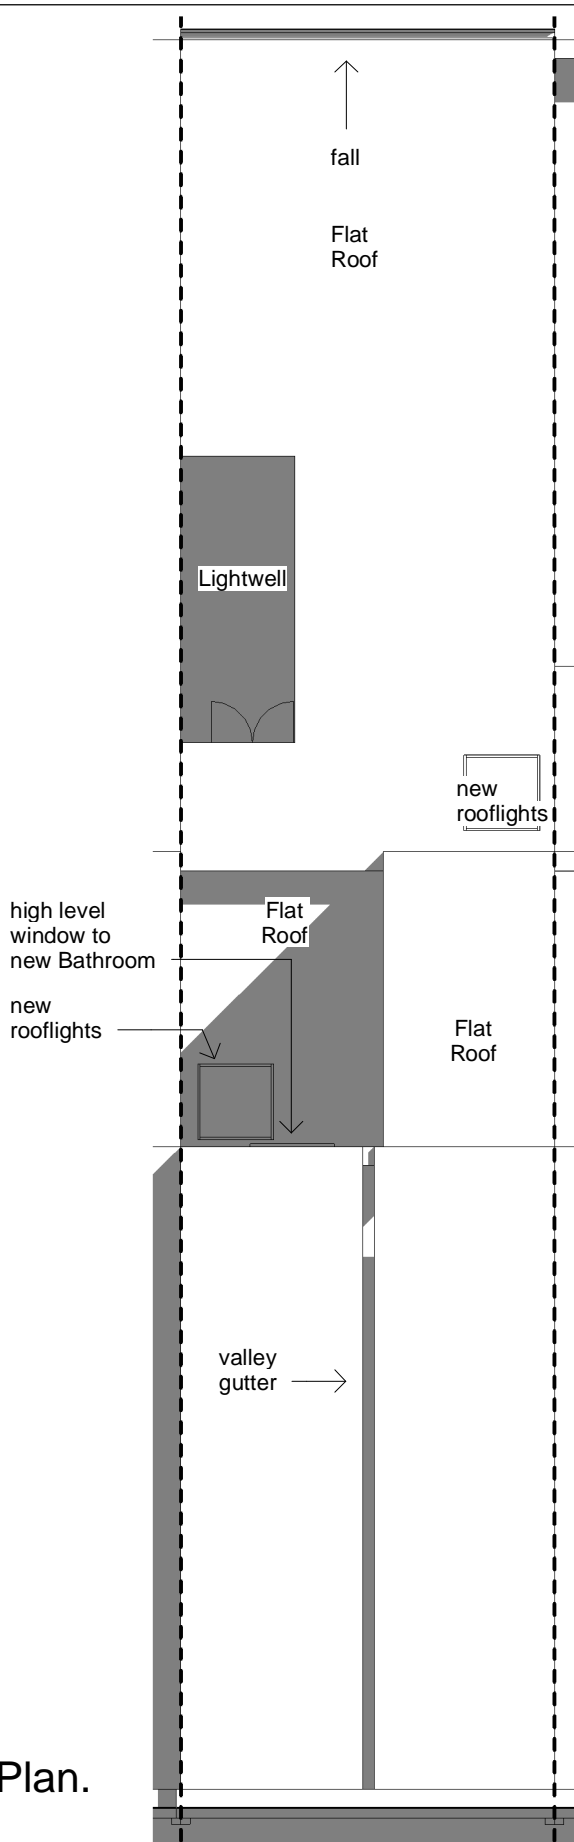

Proposed Roof Plan.
1 : 100

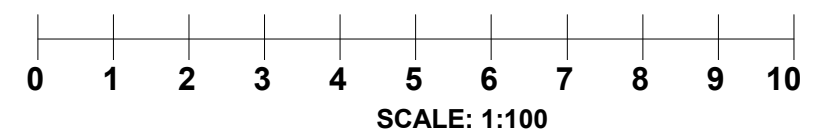

CANOPY PLANNING

OFFICES:- Sutton TEL NO. 020 3632 2690
MOBILE NO: 07956311277 Email:-info@canopyplanning.co.uk

Mr A Dato

Flat 1, 284 Kilburn High Road
London
NW6 2DB

PROPOSED PLANS

Project number	19206	19206/05B
Date	Sep. 2019	
Drawn by	SZ	
Checked by	Checker	Scale 1 : 100